


BACKGROUND DRAWING INFORMATION				
FILE NAME	ORIGINATOR NAME	DESCRIPTION NAME	REV	DATE REC'D

Notes

THIS DRAWING IS NOT TO BE USED FOR CONSTRUCTION PURPOSES. DO NOT SCALE OFF THIS DRAWING. ALWAYS WORK TO NOTED DIMENSIONS. ALL DIMENSIONS MUST BE VERIFIED ON SITE BEFORE COMPLETING SHOP DRAWINGS OR SETTING OUT THE WORK. THIS DRAWING IS TO BE READ IN CONJUNCTION WITH THE TECHNICAL SPECIFICATIONS AND ASSOCIATED EQUIPMENT SCHEDULES AS PREPARED BY XCO2 ENERGY Ltd. THIS DRAWING IS TO BE READ IN CONJUNCTION WITH ALL ARCHITECTURAL AND STRUCTURAL ENGINEERS DRAWINGS AND ASSOCIATED XCO2 ENERGY Ltd. DRAWINGS.

1. PLEASE REFER TO DRAWING 9370-M-GEN-002 FOR MECHANICAL GENERAL NOTES SHEET.

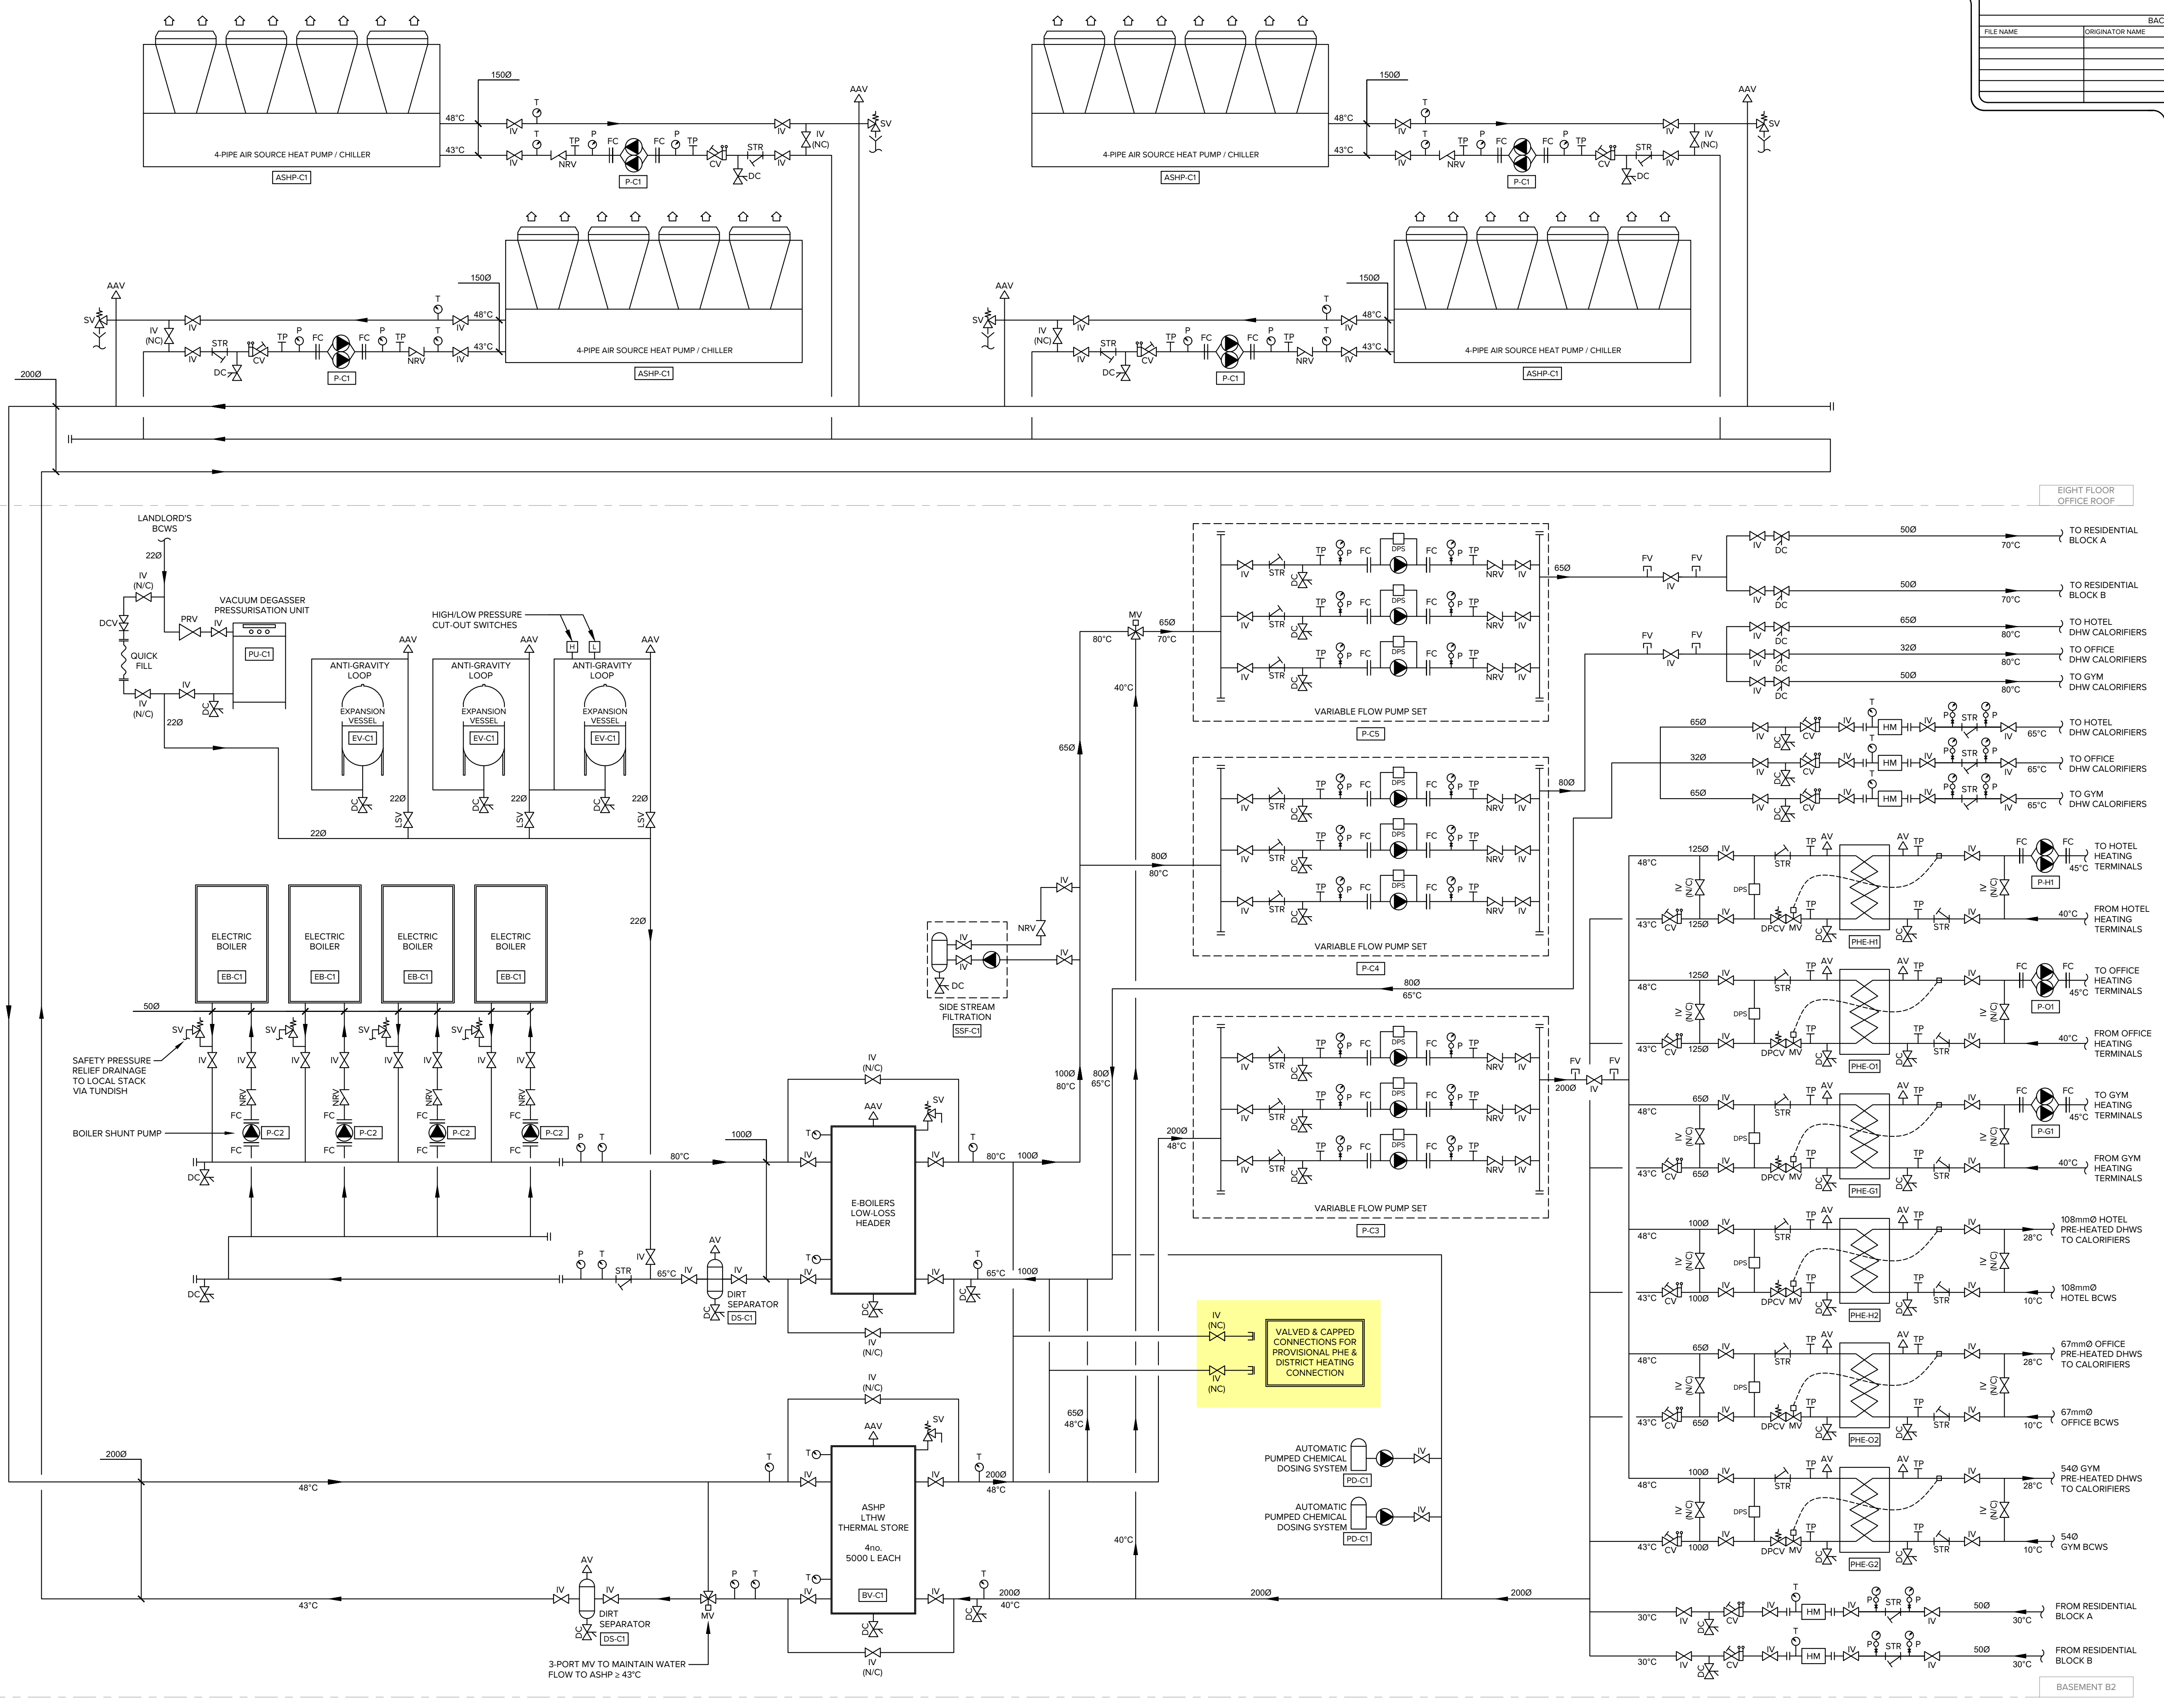

PO	Date	Description	RC	TK
PO	24.12.20	STAGE 3 ISSUE	RC	TK
Rev				

**STAGE 3**

**XCO2**

The Gymnasium,  
56 Kingsway Place,  
Sons Walk, London  
EC1R 0LU  
+44 (0) 20 7700 1000  
mail@xco2.com  
www.xco2.com

Client  
**GROVEWORLD**

Architect  
**ALLFORD HALL MONAGHAN MORRIS**

Project  
**330 GRAY'S INN ROAD, LONDON**

Title  
**MECHANICAL SERVICES  
HEATING SERVICES SCHEMATIC**

Scale/Sheet	Drawn	Checked	Date
NTS @A1	SV	RC	24.12.20

Drawing Number  
**9370-M-GEN-101-1**

Revision  
**PO**