

**KEY:**  
 PROPOSED WALL

**GIA:**

FLAT 1	2 BED 4 P	94 SQM
FLAT 2	3 BED 5 P	101 SQM
FLAT 3	2 BED 4 P	86 SQM
FLAT 4	2 BED 3 P	61 SQM
FLAT 5	1 BED 2 P	50 SQM
FLAT 6	2 BED 4 P	70 SQM

FLAT 1  
2 BED 4P  
BASEMENT FLOOR 55 SQM

FLAT 2  
3 BED 5P  
BASEMENT FLOOR 67 SQM

FLAT 3  
2 BED 4P  
BASEMENT FLOOR 53 SQM



REV.	DATE	DESCRIPTION
------	------	-------------


WEST END LANE  
LONDON

Proposed Basement Plan

DRNG No	SCALE	DATE
PL-02	1:50 @ A1 1:100 @ A3	FEB 2021




5 ST JAMES'S SQUARE  
LONDON SW1Y 4JU  
T 020 7451 0955 mail@stanhopegate.co.uk  
www.stanhopegatearchitecture.com

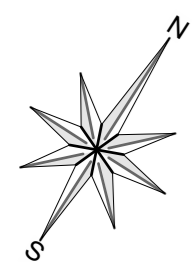

**KEY:**  
 PROPOSED WALL

**GIA:**

FLAT 1	2 BED 4 P	94 SQM
FLAT 2	3 BED 5 P	101 SQM
FLAT 3	2 BED 4 P	86 SQM
FLAT 4	2 BED 3 P	61 SQM
FLAT 5	1 BED 2 P	50 SQM
FLAT 6	2 BED 4 P	70 SQM

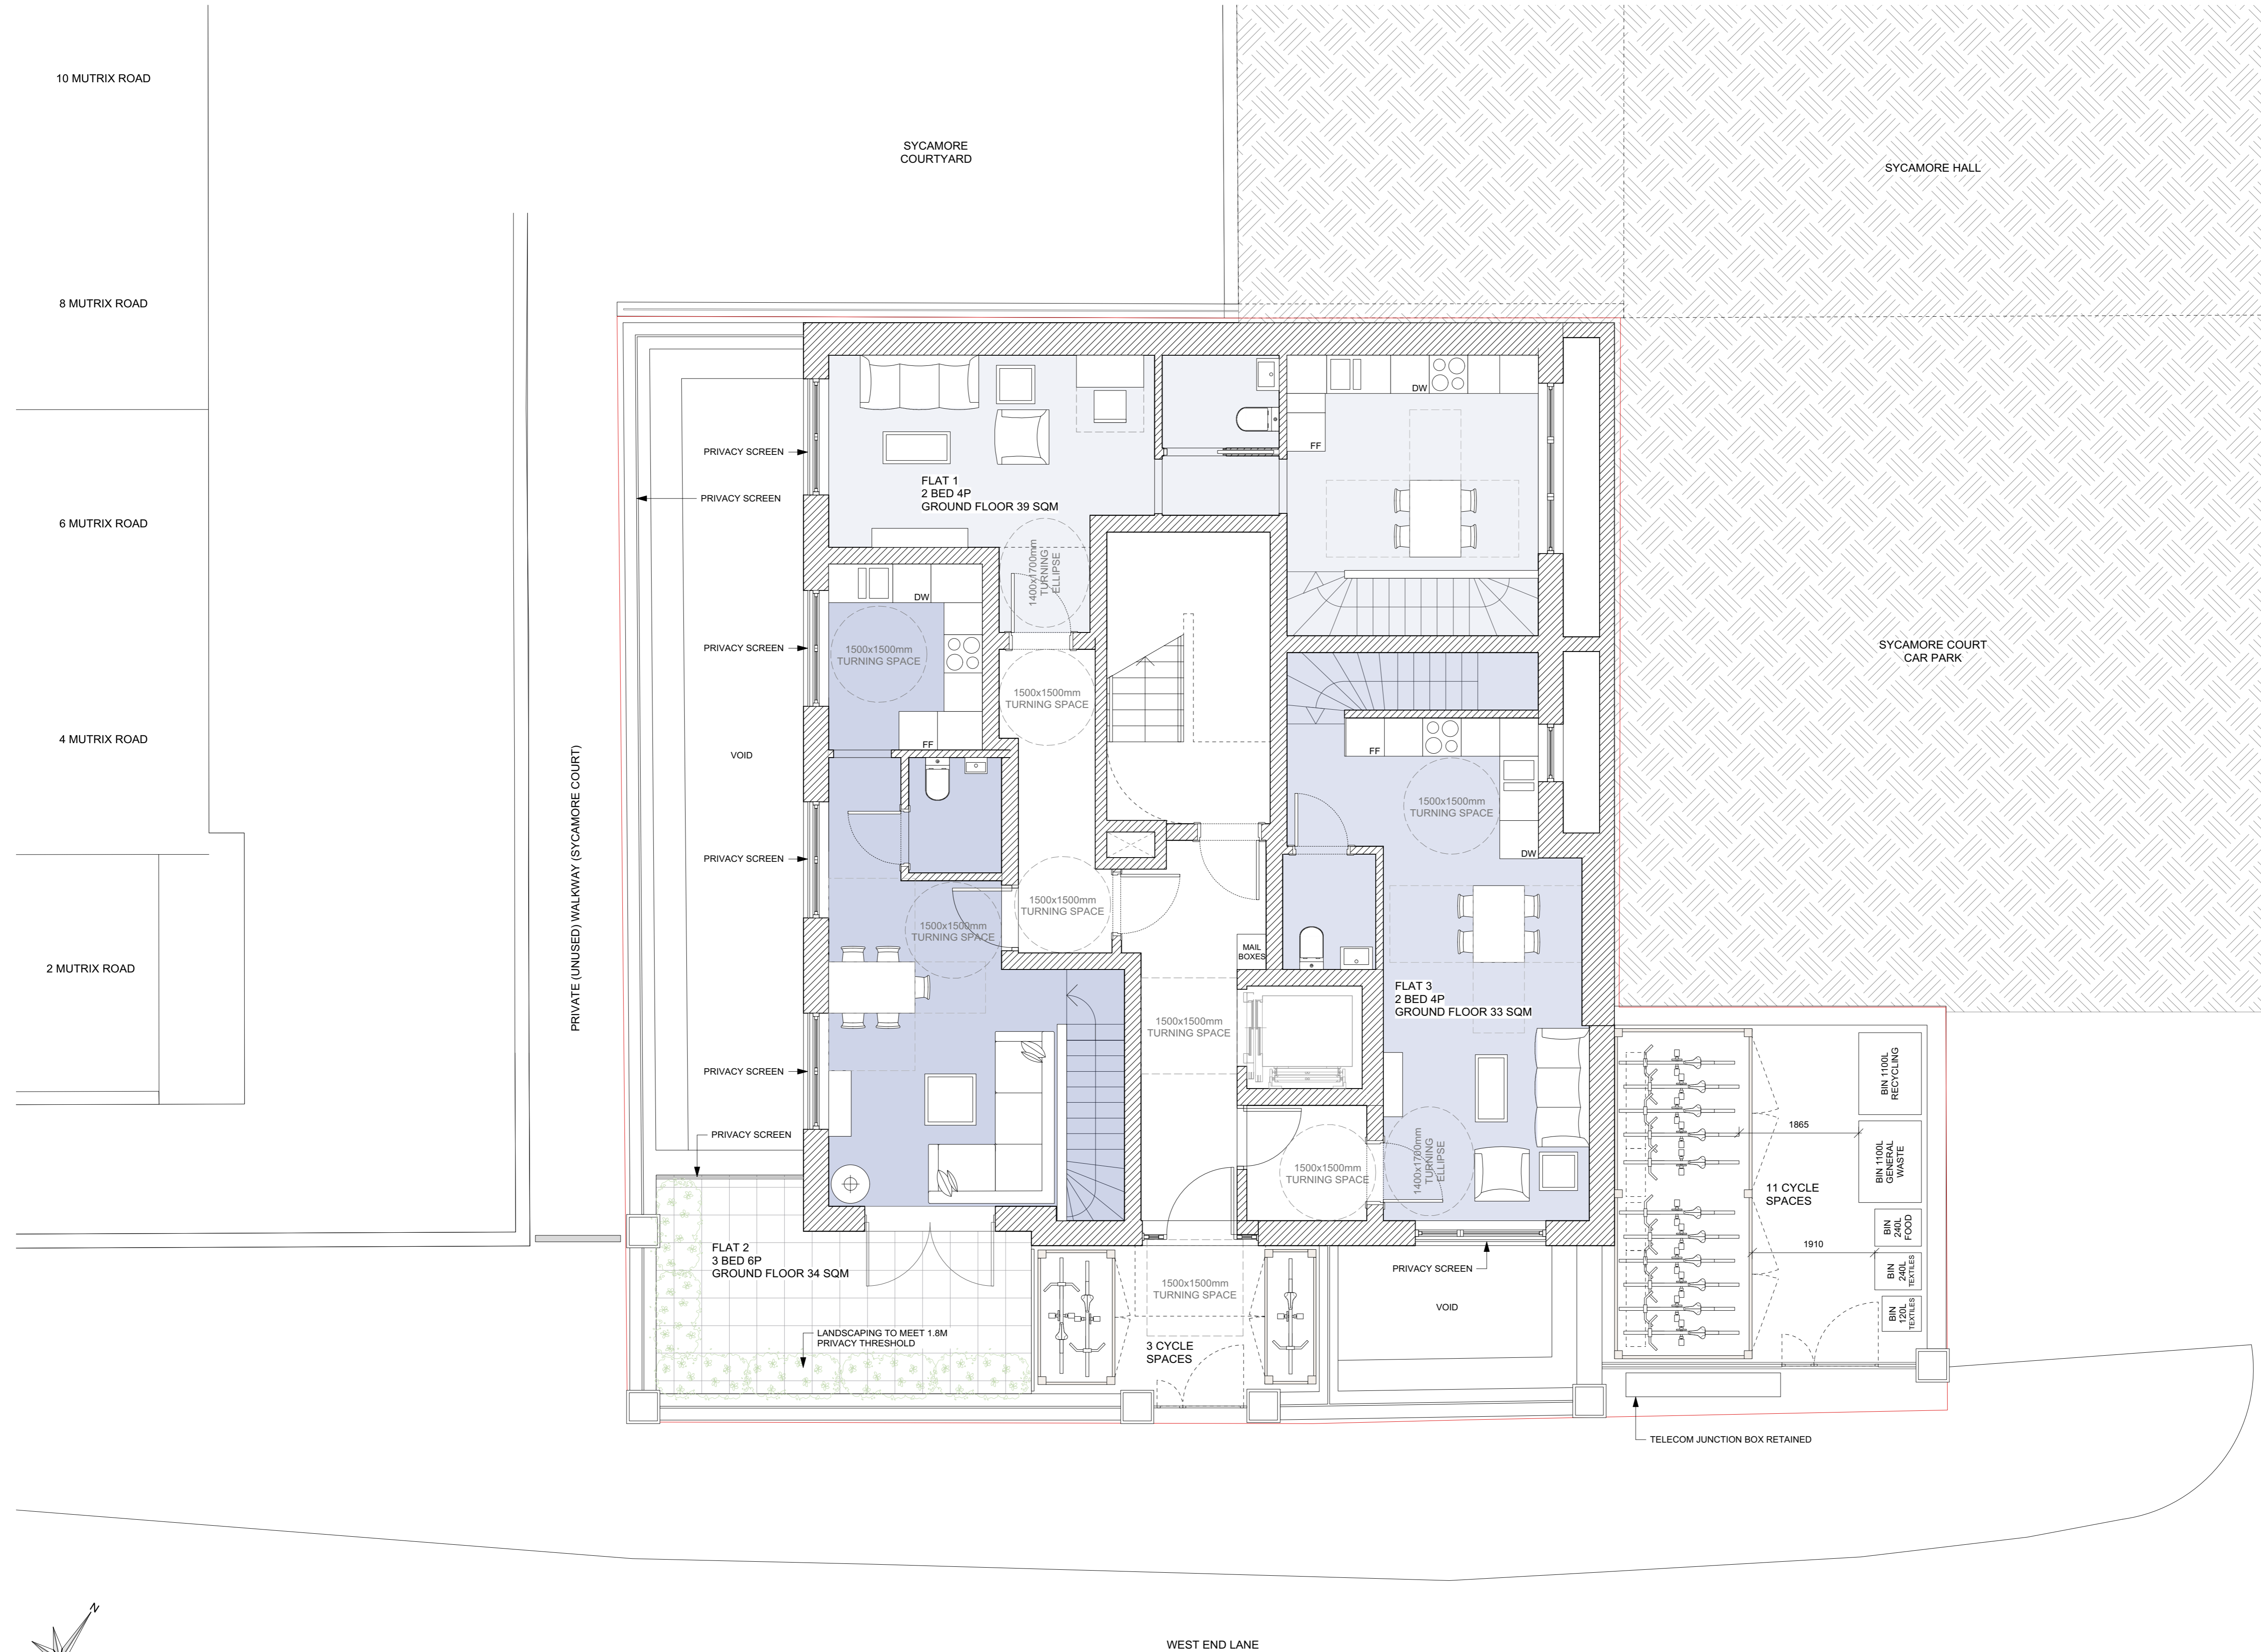

REV.	DATE	DESCRIPTION
------	------	-------------


WEST END LANE  
LONDON

Proposed Ground Floor Plan

<b>DRNG No</b> PL-03	<b>SCALE</b> 1:50 @ A1 1:100 @ A3	<b>DATE</b> FEB 2021
-------------------------	---	-------------------------



5 ST JAMES'S SQUARE  
LONDON SW1Y 4JU  
T 020 7451 0955 mail@stanhopegate.co.uk  
www.stanhopegatearchitecture.com

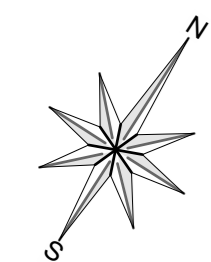

**KEY:**  
 PROPOSED WALL

**GIA:**

FLAT 1	2 BED 4 P	94 SQM
FLAT 2	3 BED 5 P	101 SQM
FLAT 3	2 BED 4 P	86 SQM
FLAT 4	2 BED 3 P	61 SQM
FLAT 5	1 BED 2 P	50 SQM
FLAT 6	2 BED 4 P	70 SQM



REV.	DATE	DESCRIPTION
------	------	-------------


WEST END LANE  
LONDON

Proposed First Floor Plan

<b>DRNG No</b> PL-04	<b>SCALE</b> 1:50 @ A1 1:100 @ A3	<b>DATE</b> FEB 2021
-------------------------	---	-------------------------



5 ST JAMES'S SQUARE  
LONDON SW1Y 4JU  
T 020 7451 0955 mail@stanhopegate.co.uk  
www.stanhopegatearchitecture.com

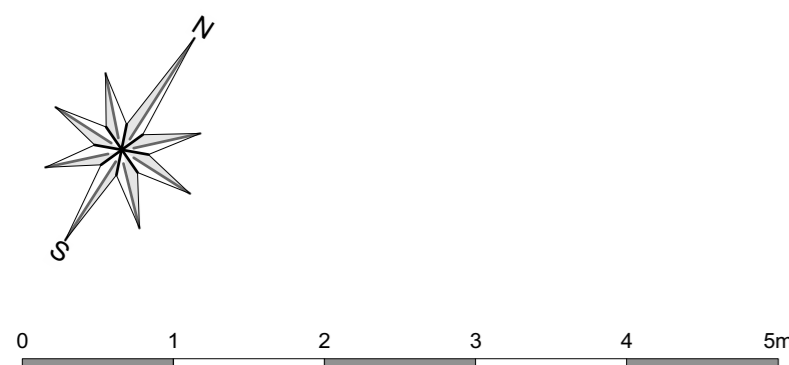

**KEY:**  
 PROPOSED WALL

**GIA:**

FLAT 1	2 BED 4 P	94 SQM
FLAT 2	3 BED 5 P	101 SQM
FLAT 3	2 BED 4 P	86 SQM
FLAT 4	2 BED 3 P	61 SQM
FLAT 5	1 BED 2 P	50 SQM
FLAT 6	2 BED 4 P	70 SQM



REV.	DATE	DESCRIPTION
------	------	-------------


WEST END LANE  
LONDON

Proposed Second Floor Plan

<b>DRNG No</b> PL-05	<b>SCALE</b> 1:50 @ A1 1:100 @ A3	<b>DATE</b> FEB 2021
-------------------------	---	-------------------------




5 ST JAMES'S SQUARE  
LONDON SW1Y 4JU  
T 020 7451 0955 mail@stanhopegate.co.uk  
www.stanhopegatearchitecture.com

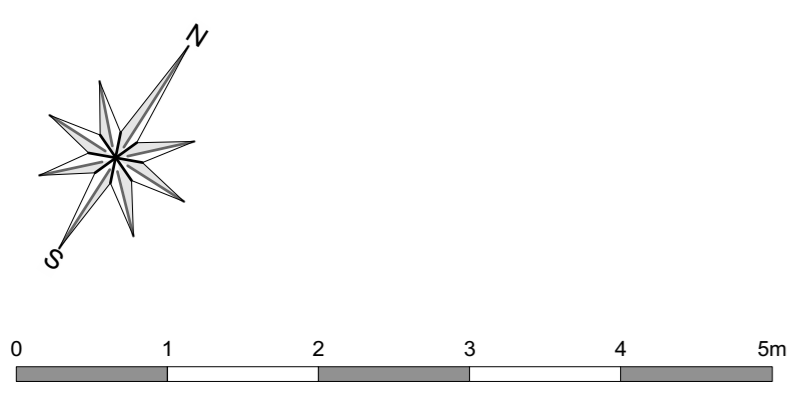

**KEY:**  
 PROPOSED WALL

**GIA:**

FLAT 1	2 BED 4 P	94 SQM
FLAT 2	3 BED 5 P	101 SQM
FLAT 3	2 BED 4 P	86 SQM
FLAT 4	2 BED 3 P	61 SQM
FLAT 5	1 BED 2 P	50 SQM
FLAT 6	2 BED 4 P	70 SQM

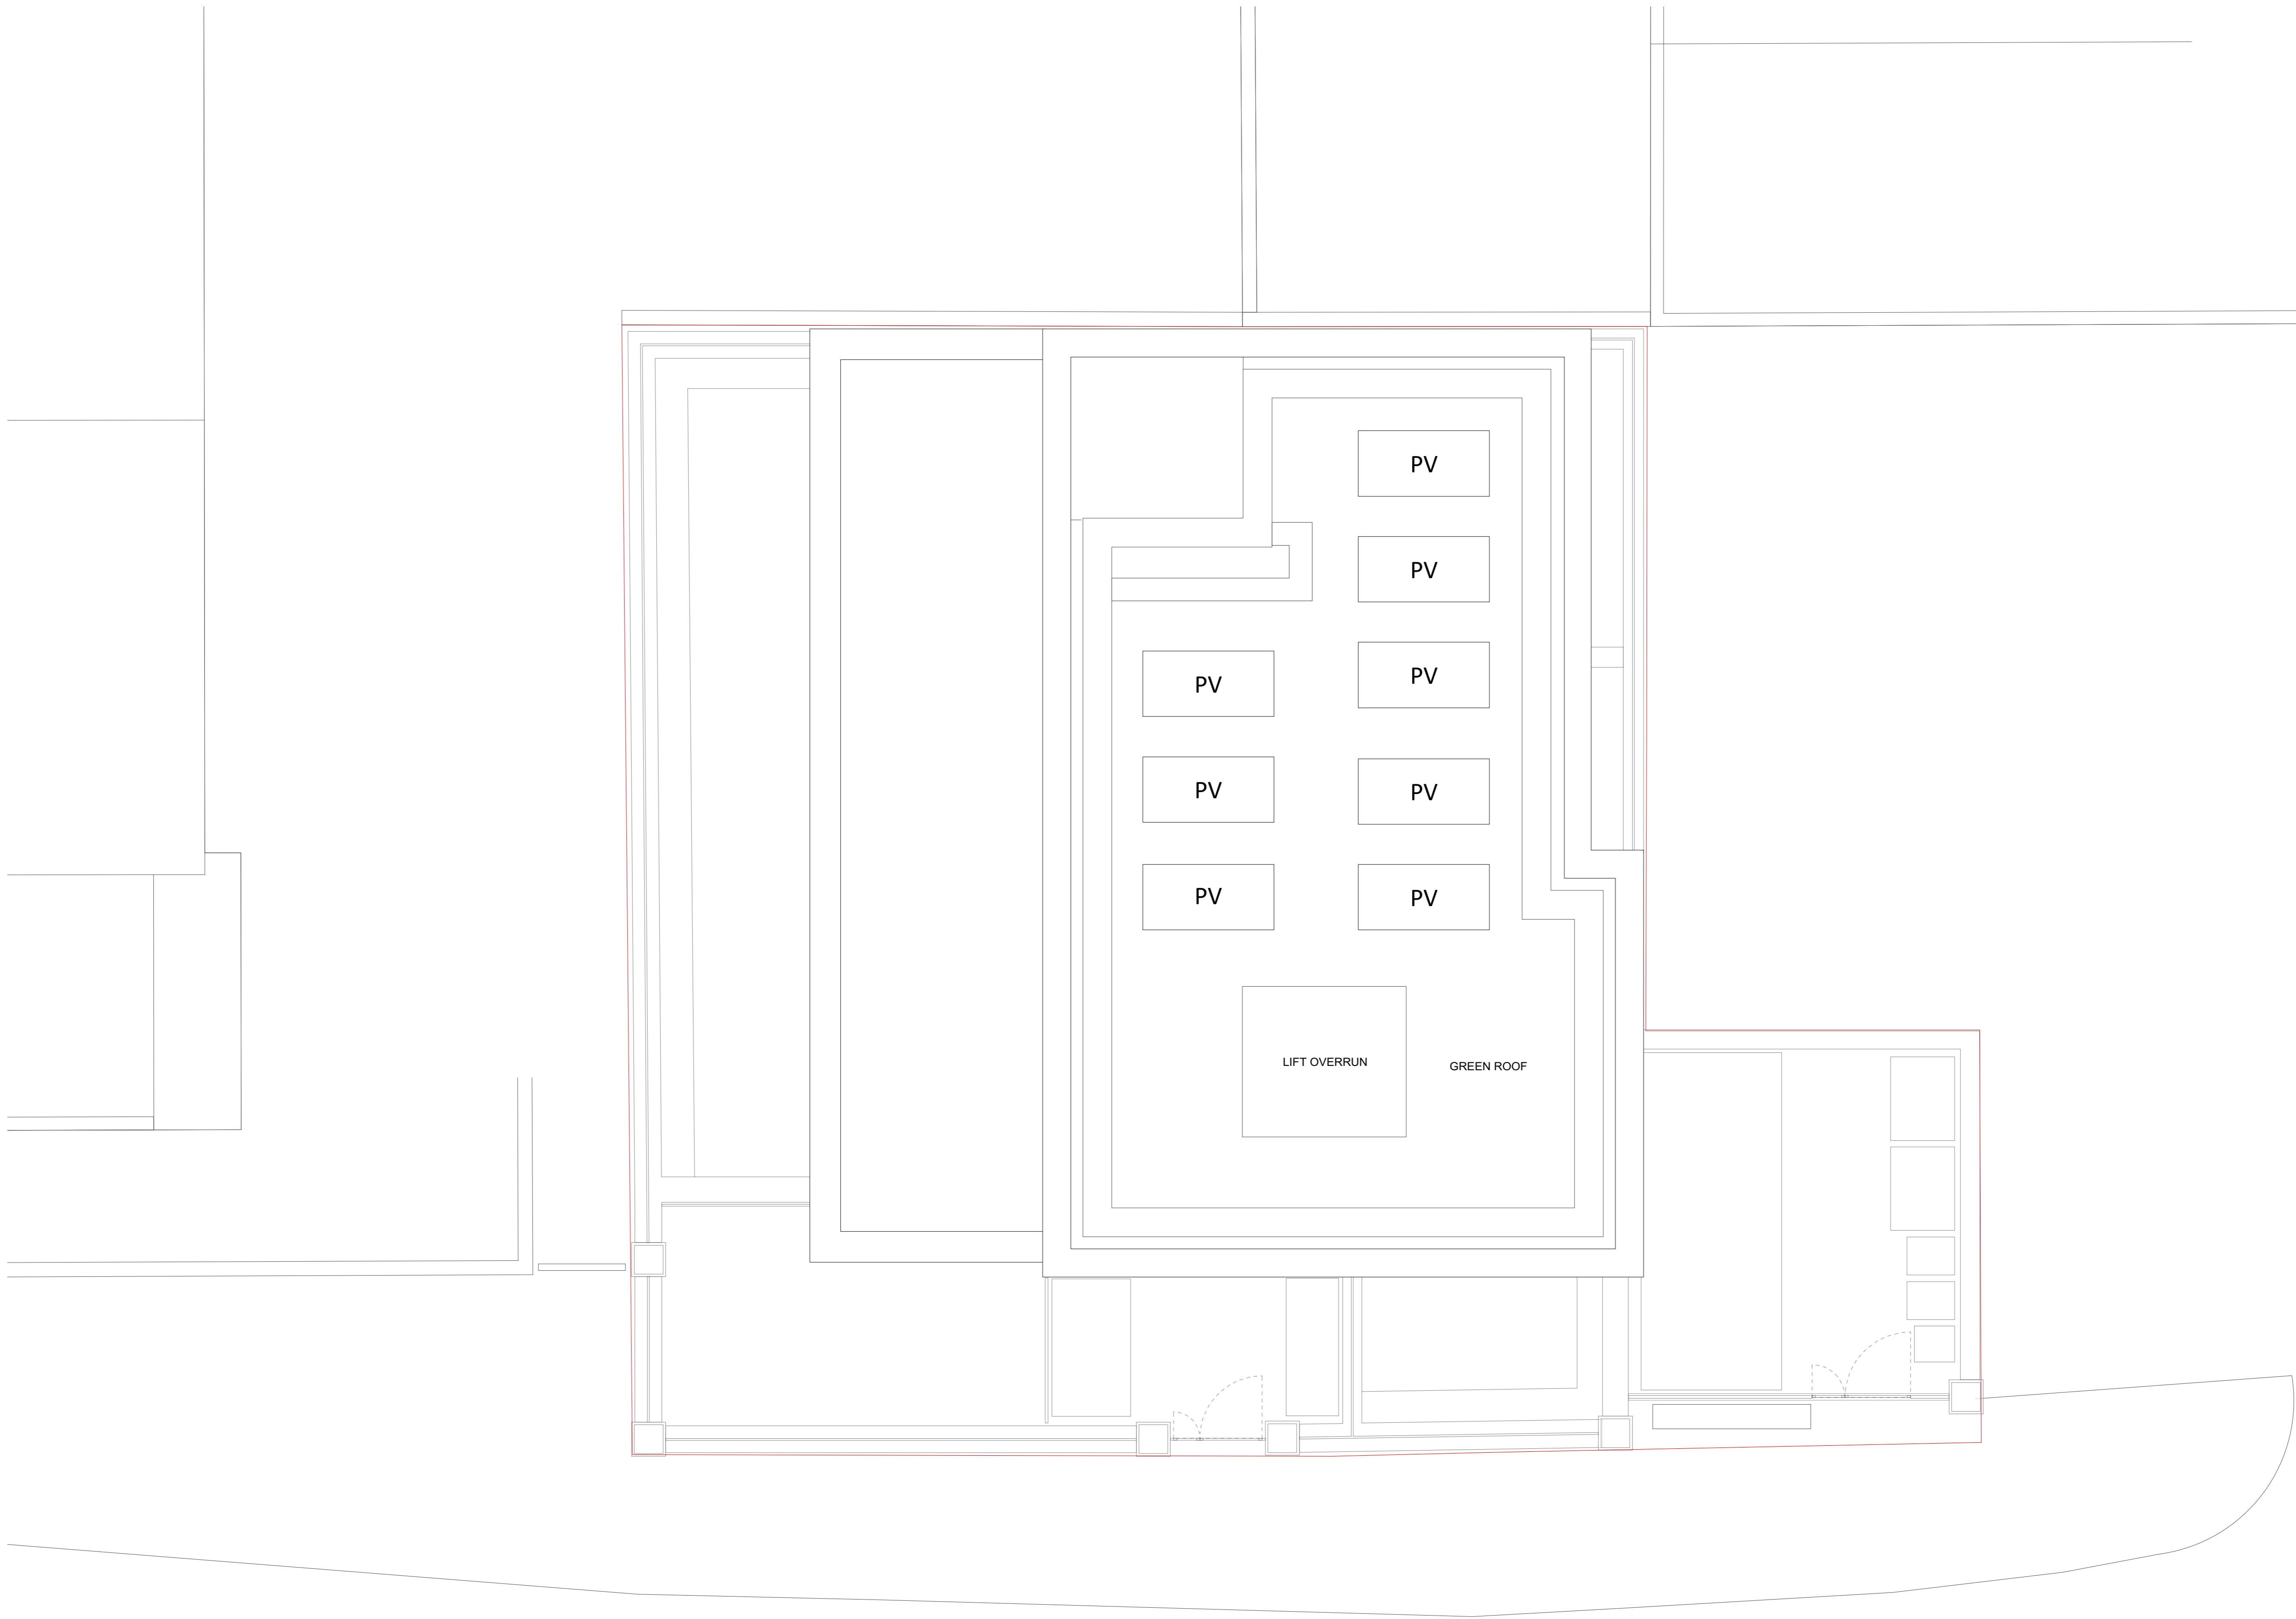

REV.	DATE	DESCRIPTION
------	------	-------------

WEST END LANE  
LONDON

Proposed Roof Plan

<b>DRNG No</b> PL-06	<b>SCALE</b> 1:50 @ A1 1:100 @ A3	<b>DATE</b> FEB 2021
-------------------------	---	-------------------------



5 ST JAMES'S SQUARE  
LONDON SW1Y 4JU  
T 020 7451 0955 mail@stanhopegate.co.uk  
www.stanhopegatearchitecture.com

