


This drawing is to be read in conjunction with all relevant architects, engineers and specialists drawings and specifications.

	Scale (s)	Date	Drawn
	1:!00@ A1; 1:200@A3	October 2020	DPr
	Drawing status Prelimianry	Status S2	Revision P3
	Project no. Originator 2170754-EWP-	Zone Level Type Role -ZZ-XX-DR-S	•

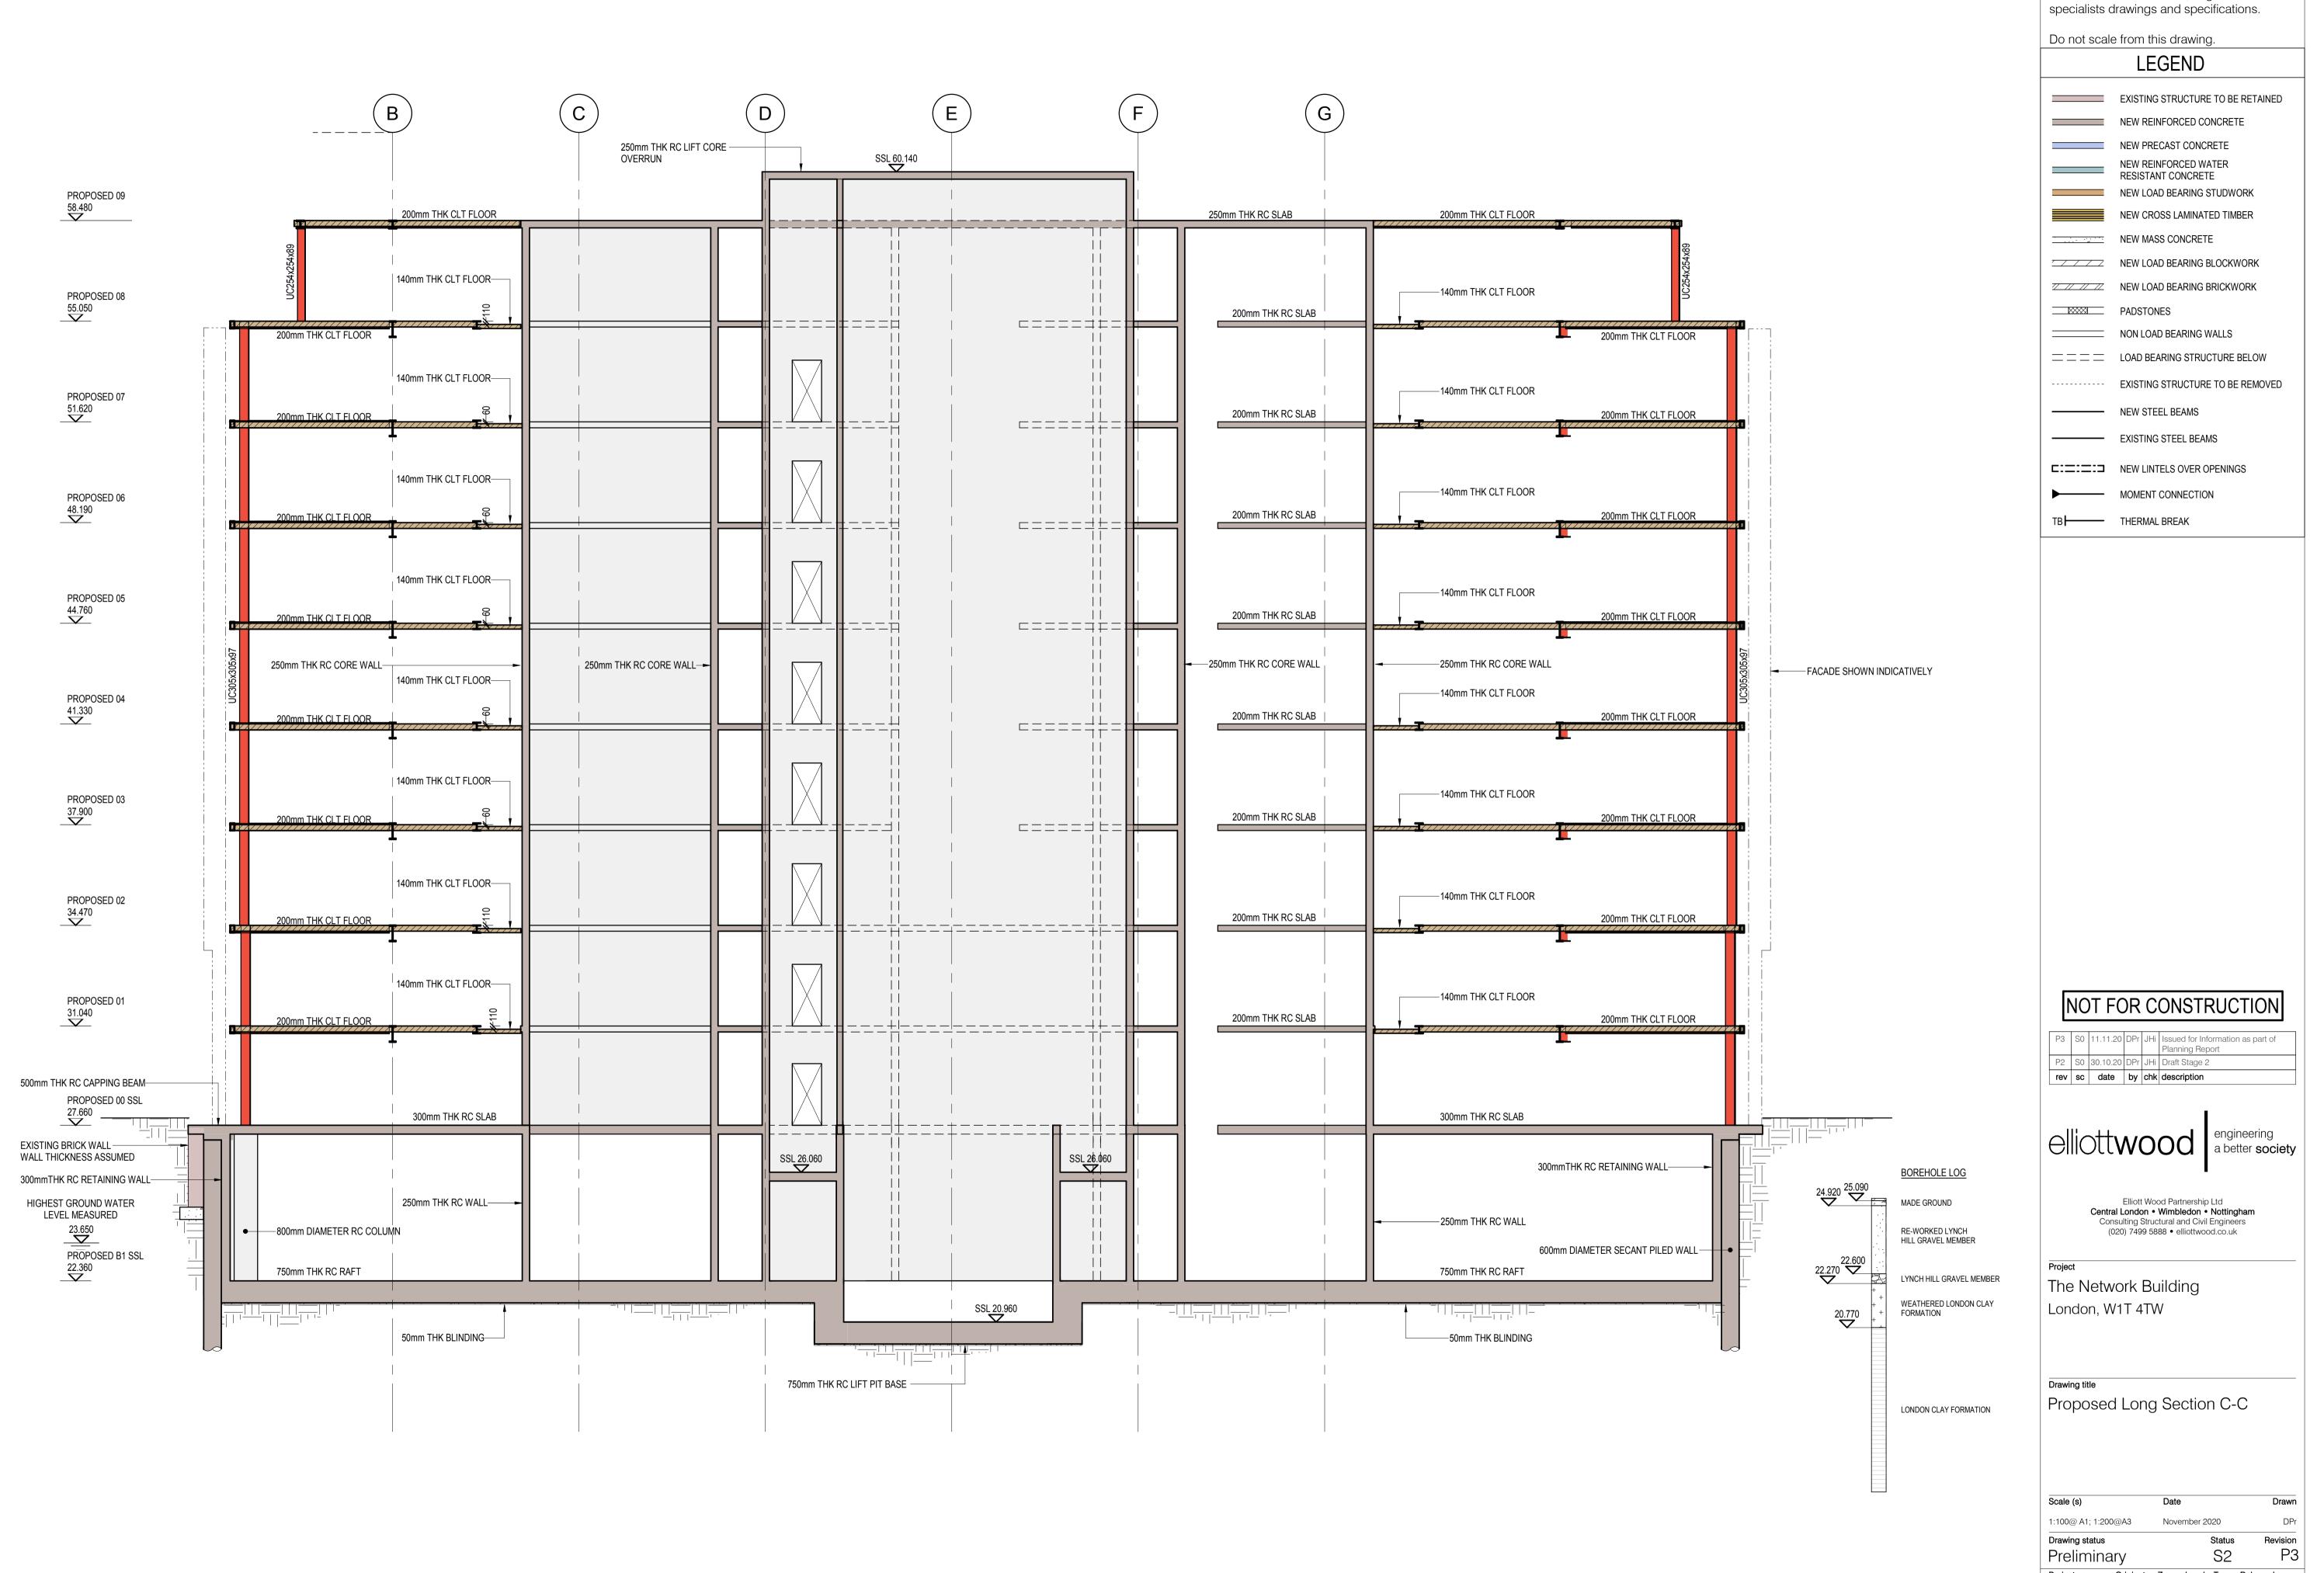

This drawing is to be read in conjunction with all relevant architects, engineers and

Project no. Originator Zone Level Type Role drg no. 2170754-EWP-ZZ-XX-DR-S-2002