



A

A

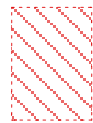

INDICATES REMOVAL

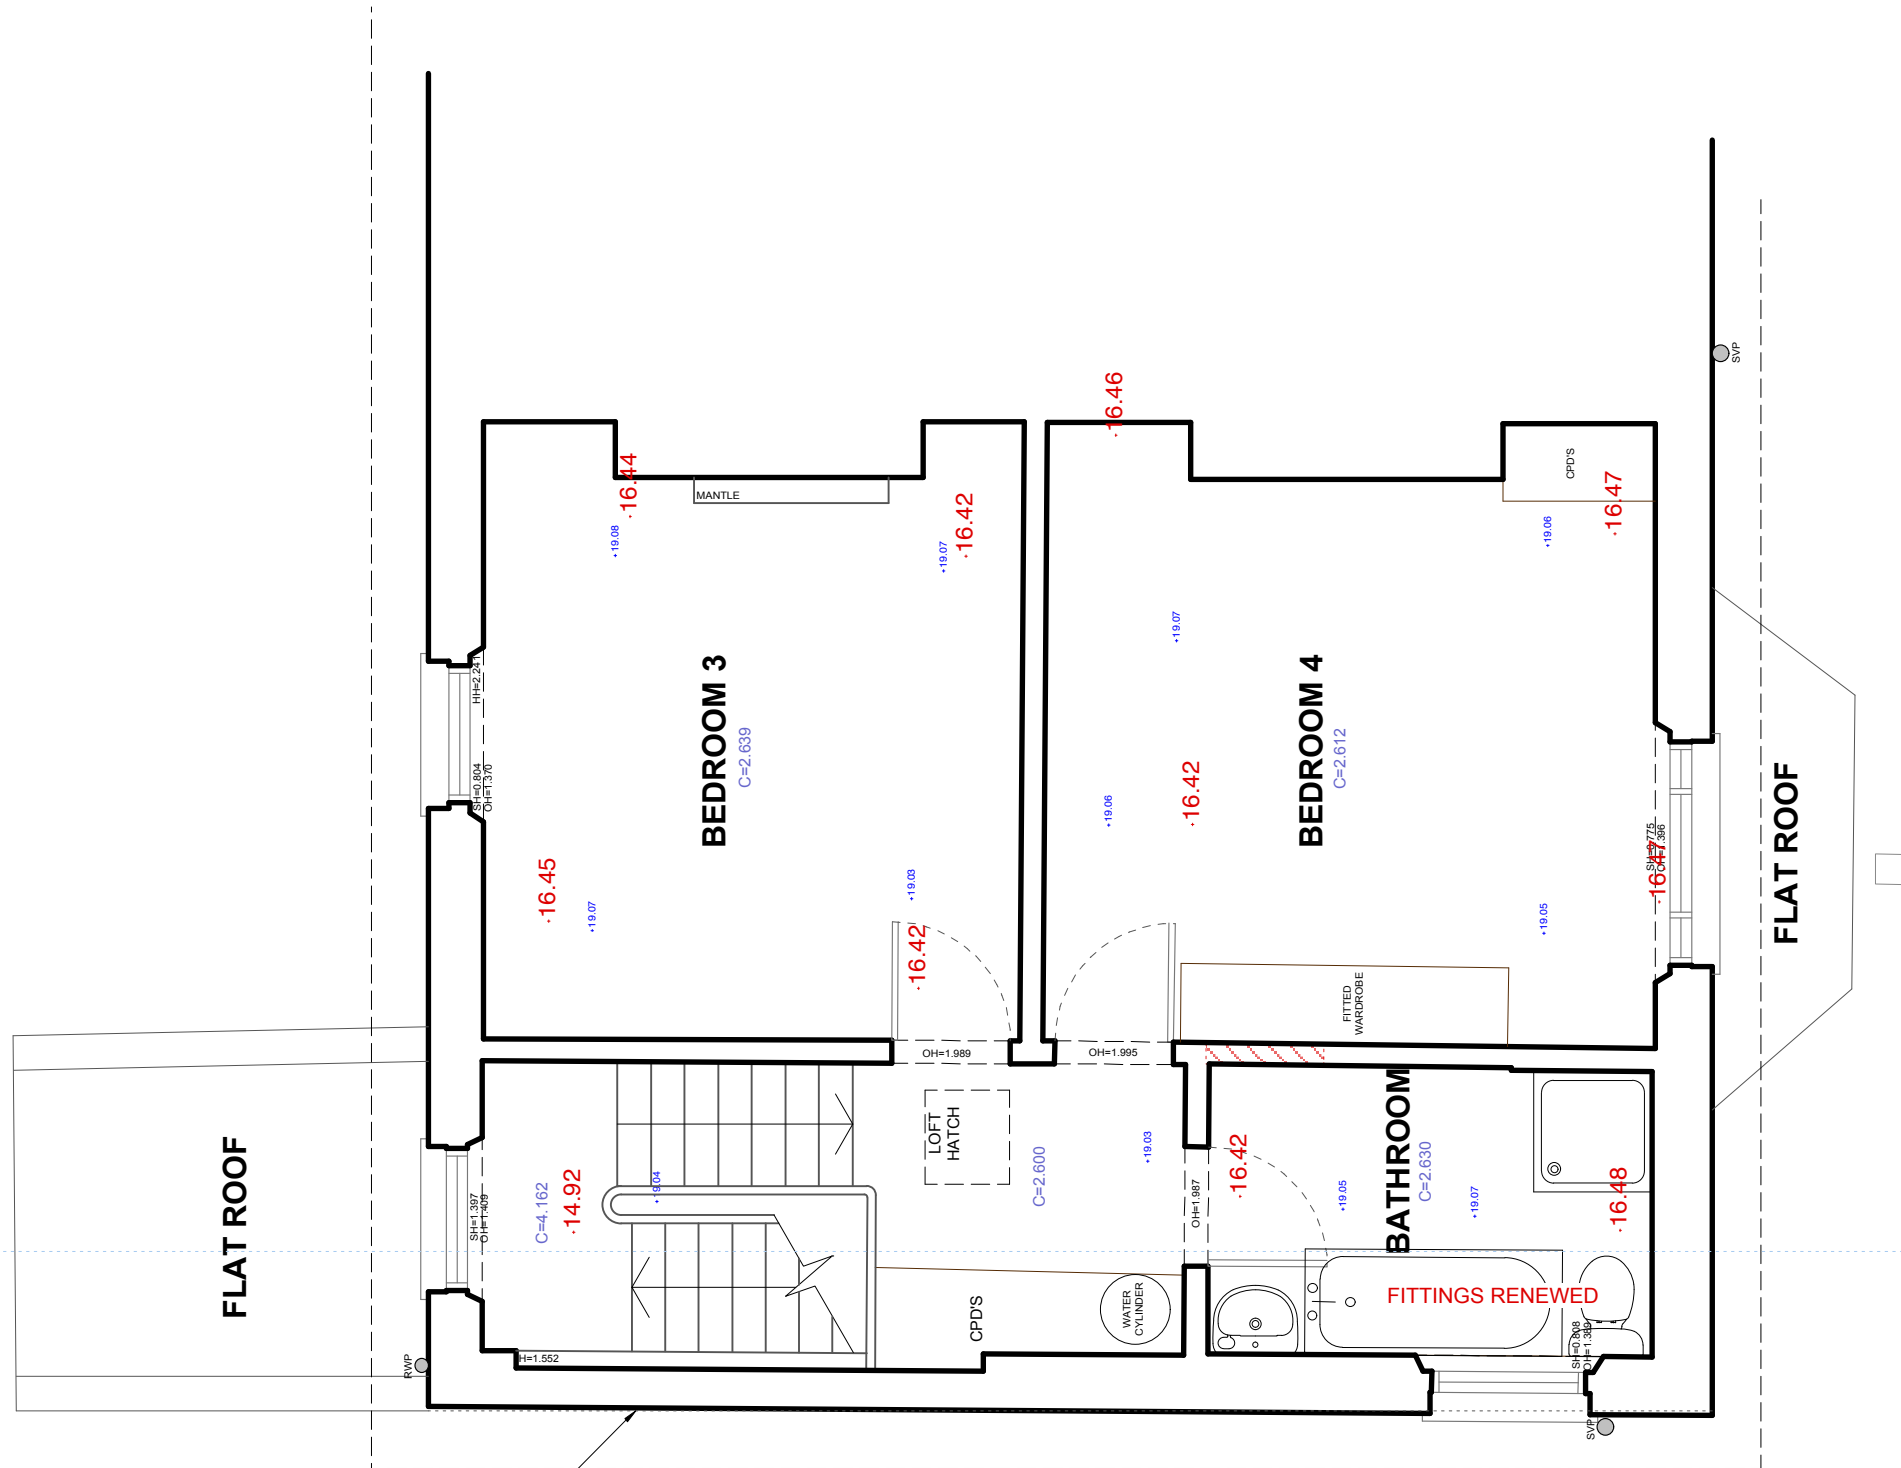

EXISTING

