

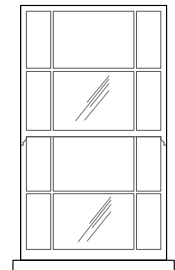


refurbish sash window
full draught stripping

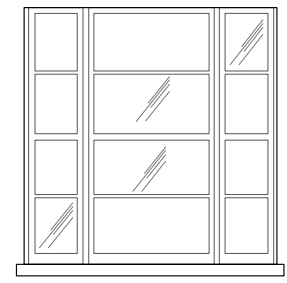


refurbish sash window
full draught stripping

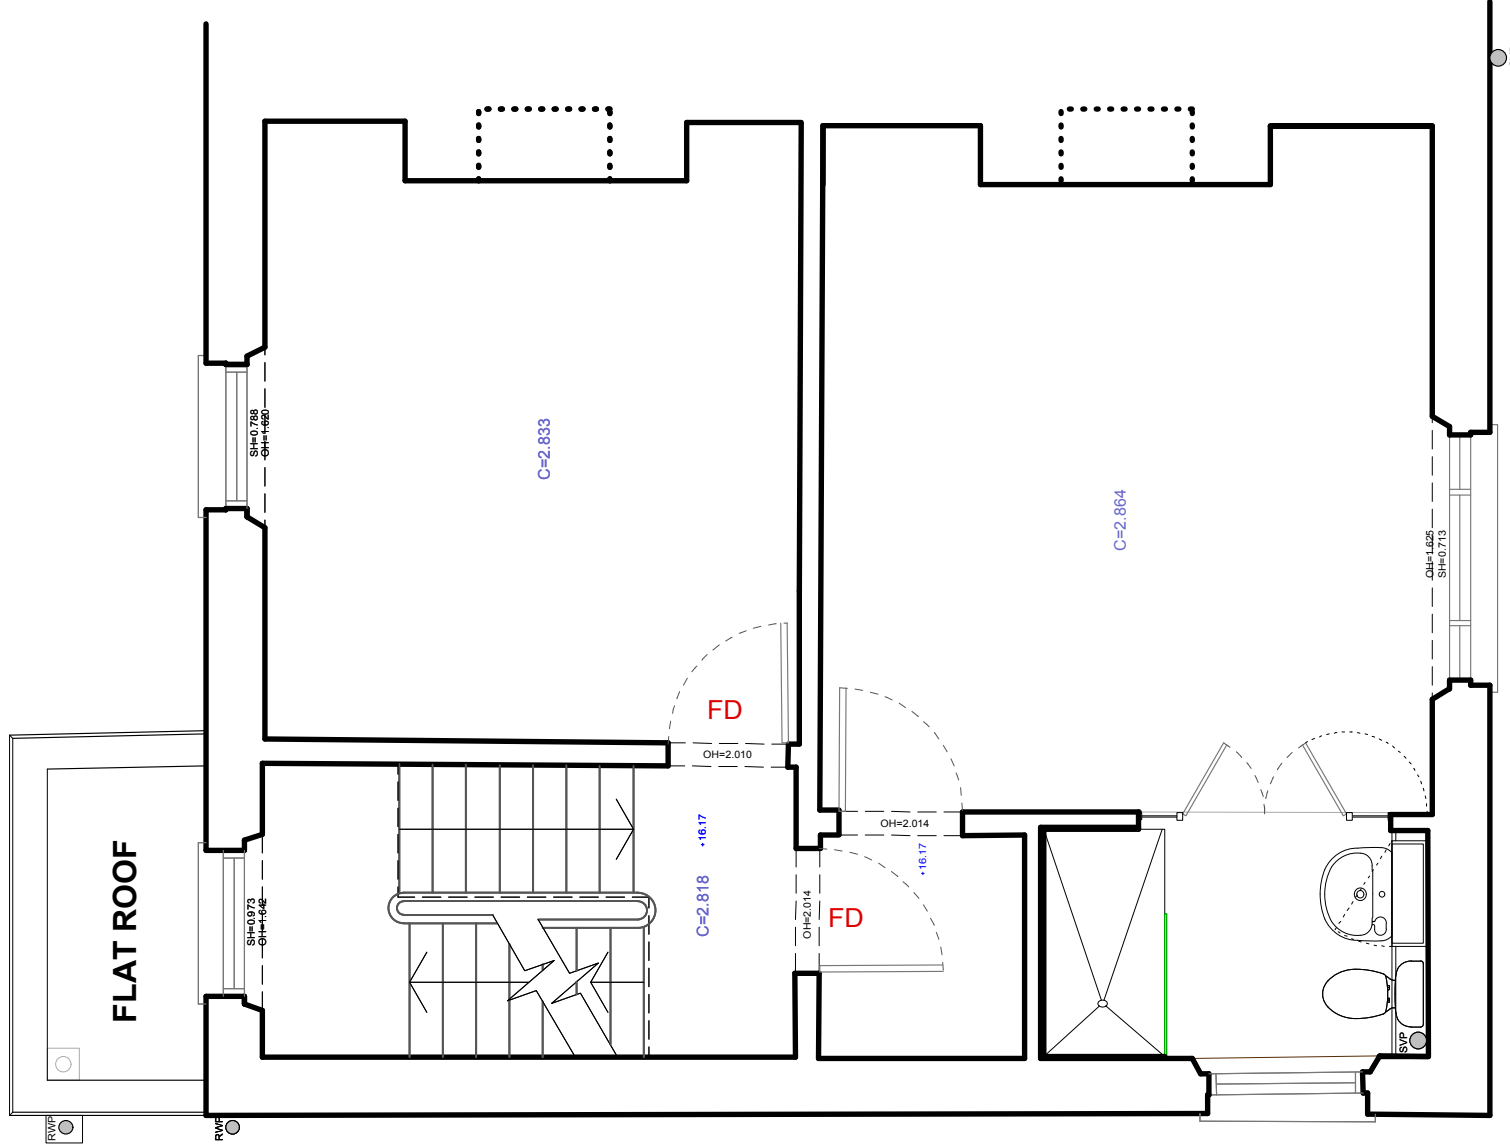

refurbish sash window
full draught stripping

new sash window exact replica
of window on floor above -
allow for larger sash weights
and deeper glazing bars to serve
4-6-4 Low E DGU's (one per sash)
with internal grey spacer bars
aligning with internal timber
surface mounted moulded glazing
bars - external cill and rendered
reveals to match existing

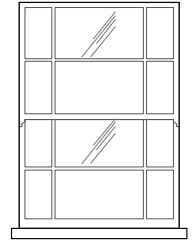

PROPOSED

