


2 WINDW HEAD DETAIL  
SCALE 1:5

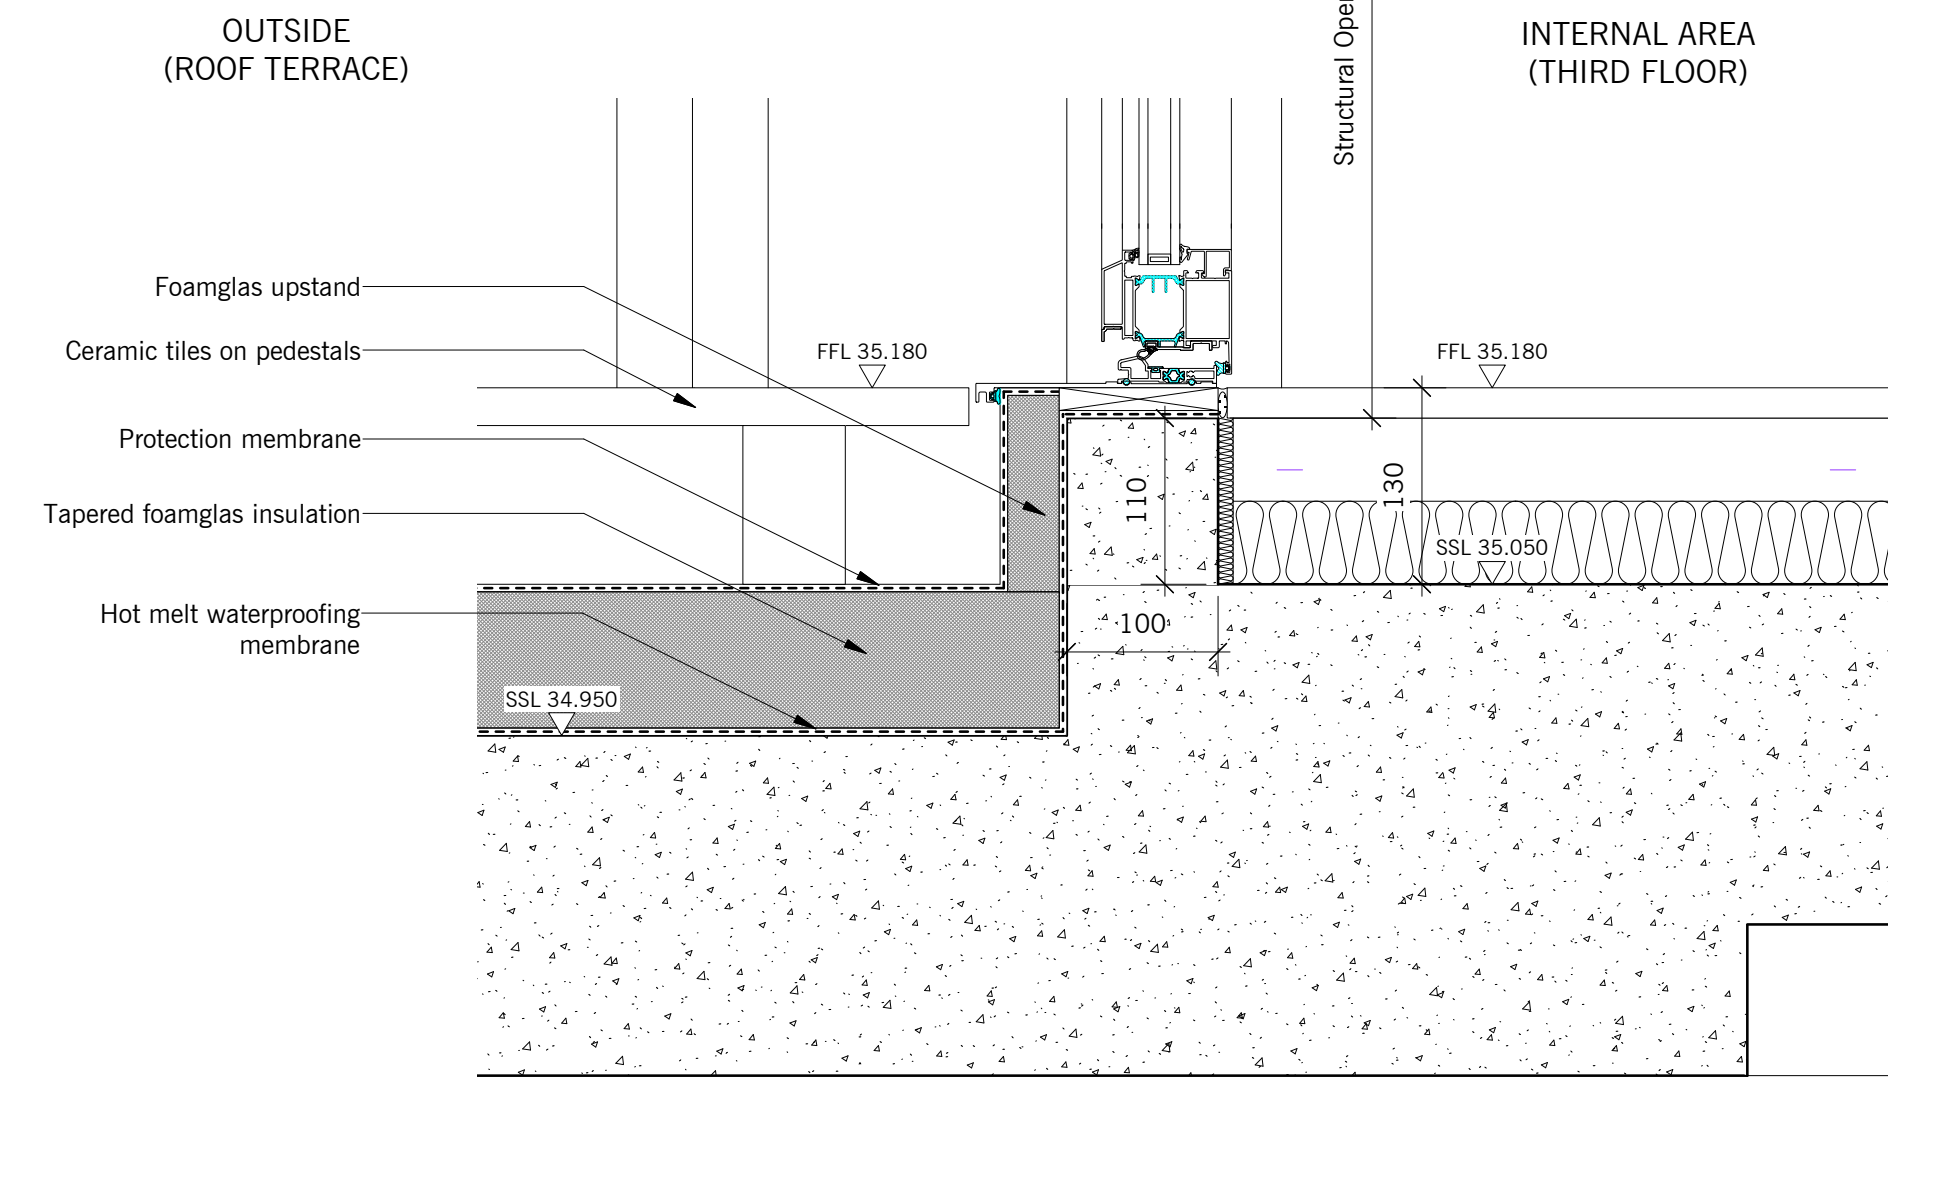

1 WINDW CILL DETAIL  
SCALE 1:5