



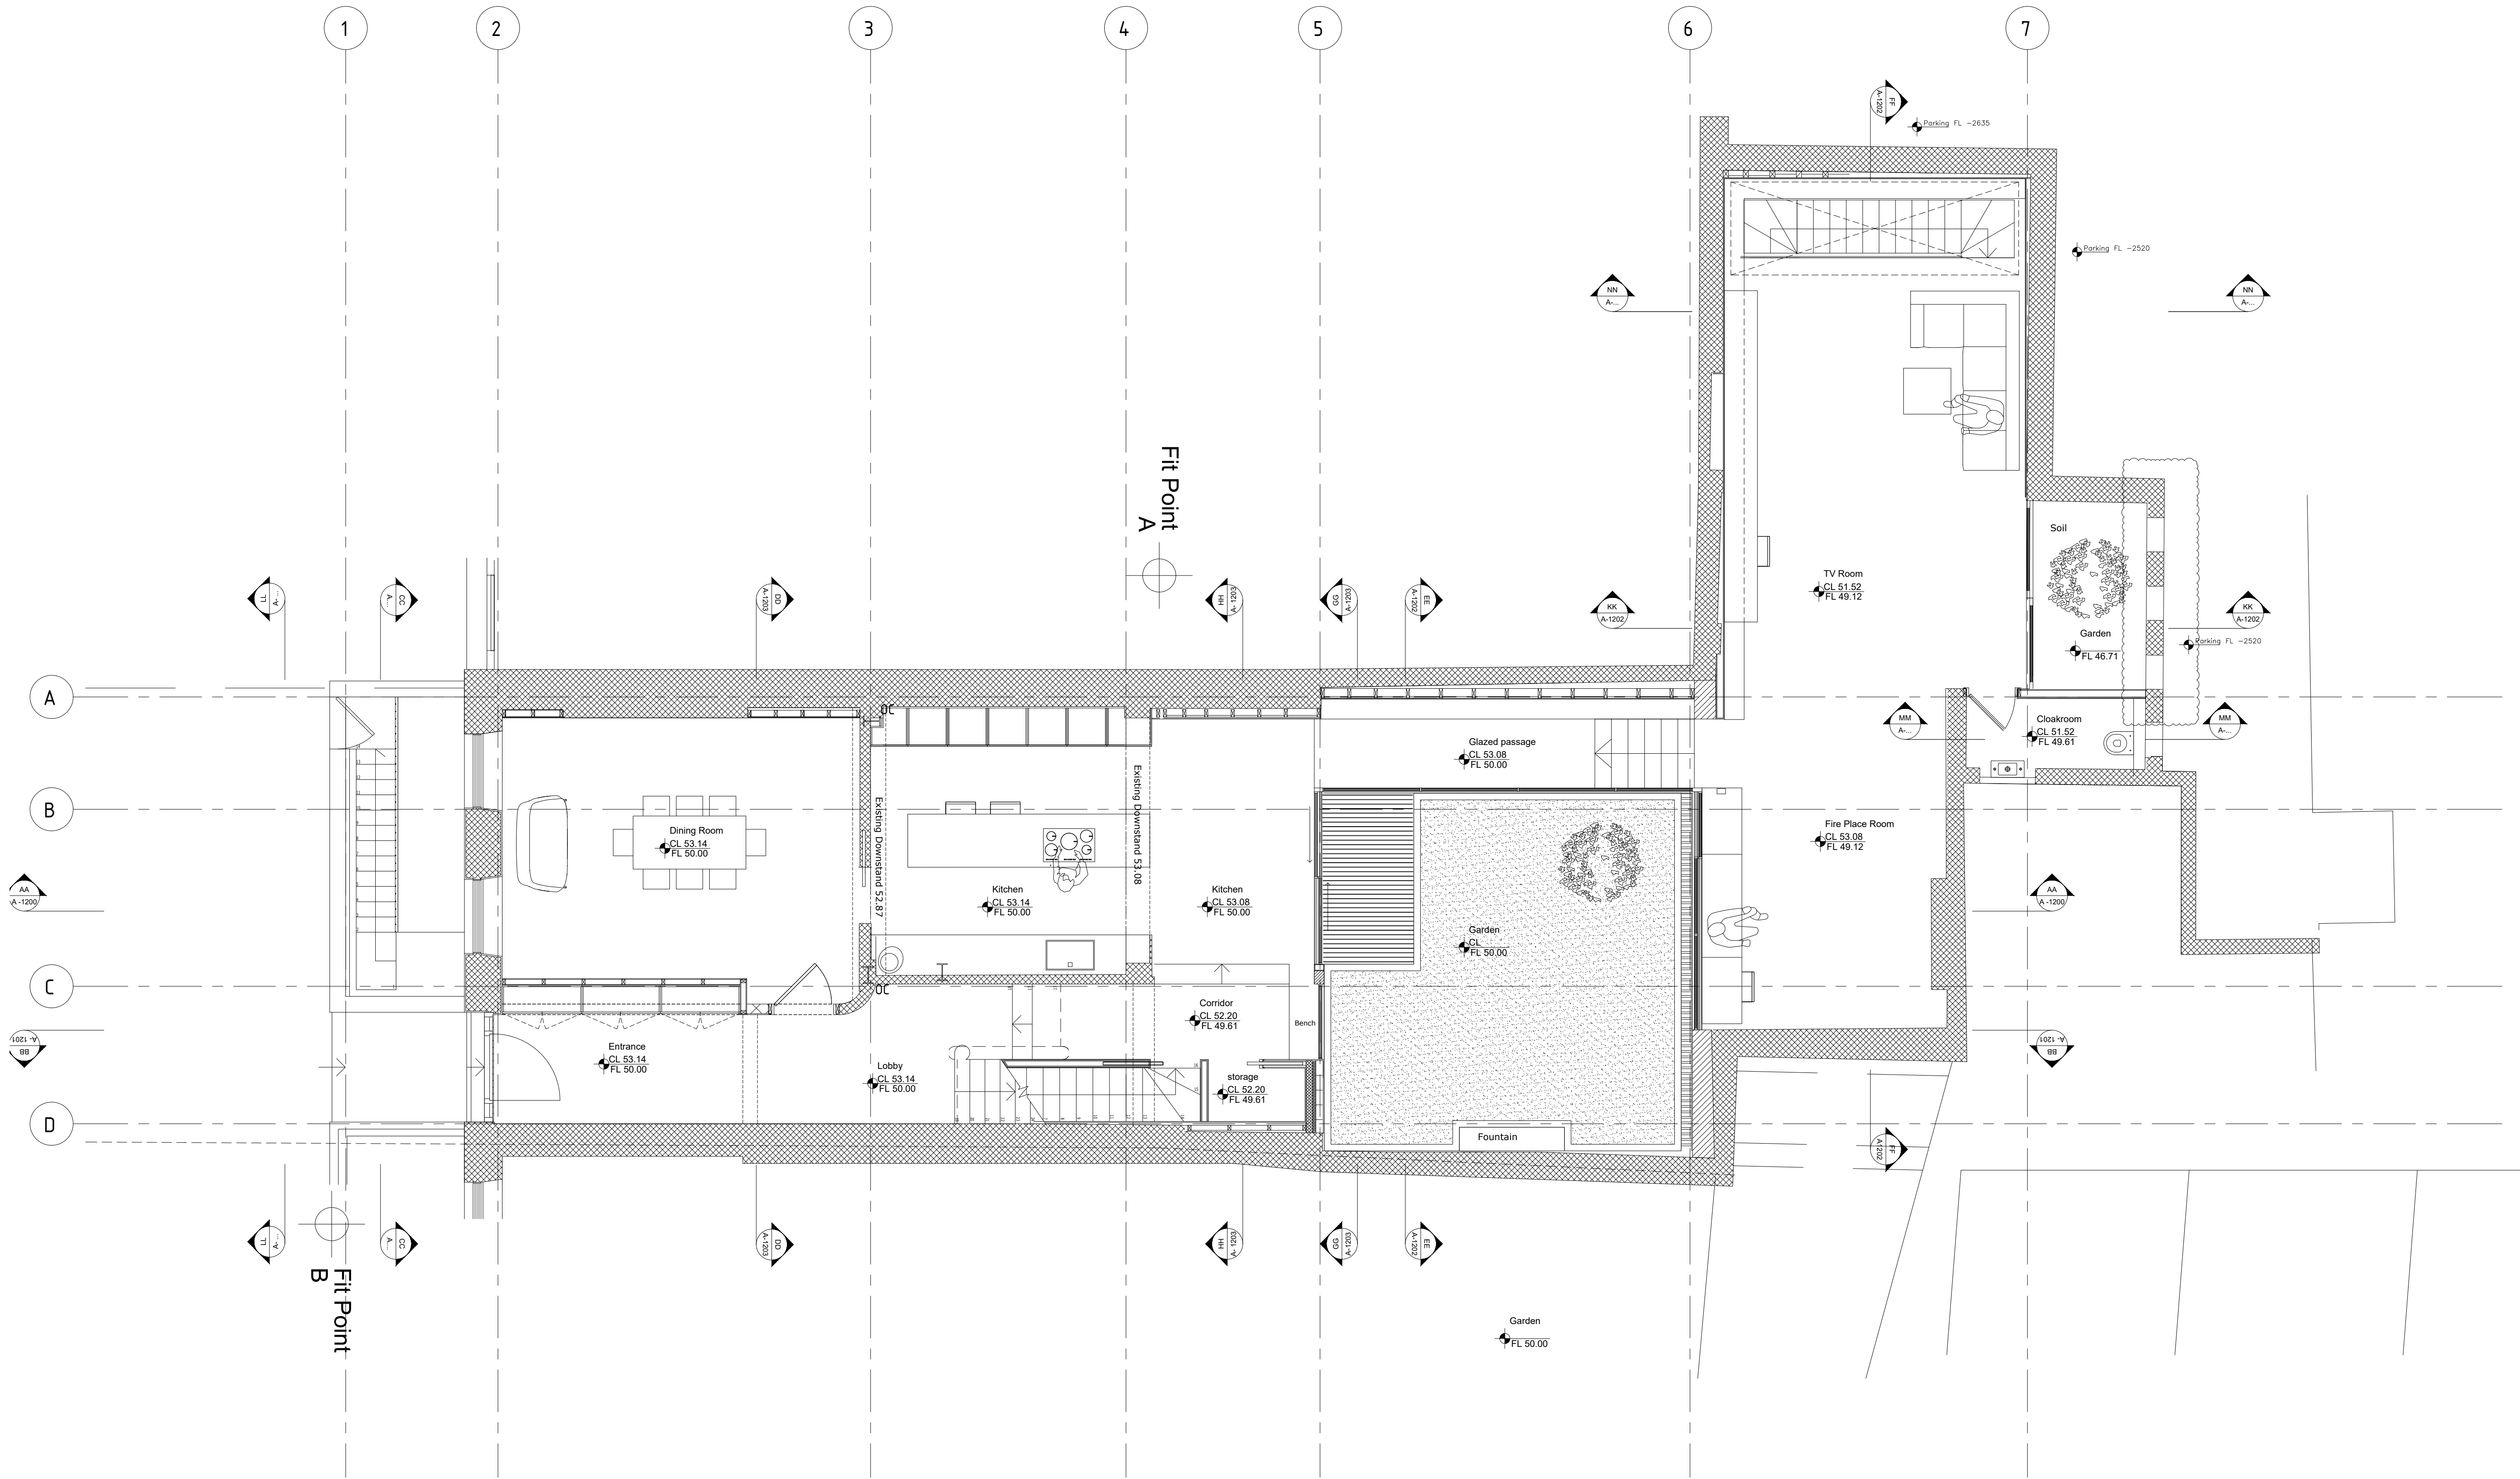

Project:
The Clockhouse, 11 John Street,
WC1N 2EB

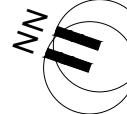

Client: Mr. Ian Rosenfeld & Ms. Marianna Segato

Scale: 1:50 Size: A1

Date: February 2021 Drawing No A_211

Title: Level 00 Ground floor proposal

Architects

extrArchitecture

General Notes
Do not scale drawings. Dimensions govern. All dimensions shall be verified on site before proceeding with the work. All dimensions are in millimetres unless noted otherwise. extrArchitecture shall be notified in writing of any discrepancies.
All areas indicated on this sheet are approximate and indicative only. They are not to be relied upon. If the client or any other party requires precise measurements it is to engage specialist advice for that purpose.

Rev.	Date	Reason For Issue	Rev.	Date	Reason For Issue
00	02/16	Planning Application Submission	06	02/21	Planning Application Review
01	05/16	Planning Application Review			
02	07/16	Planning Application Review			
03	04/18	Scheme Design			
04	09/20	Extension garden resize			
05	01/21	Developed Design			