



**DO NOT SCALE**  
 THIS DRAWING IS © IAN RITCHE ARCHITECTS LTD  
 Dimensions to be verified on site.  
 Figured dimensions to take preference to those scaled.  
 All discrepancies to be clarified with the project Architect.  
 Unless otherwise stated all levels to be AOD.  
 This drawing is the property of Ian Ritchie Architects Ltd. and is issued on the condition it is not reproduced, retained or disclosed to any unauthorised person, either wholly or in part without written consent.



- REVISION
- IN ABEYANCE

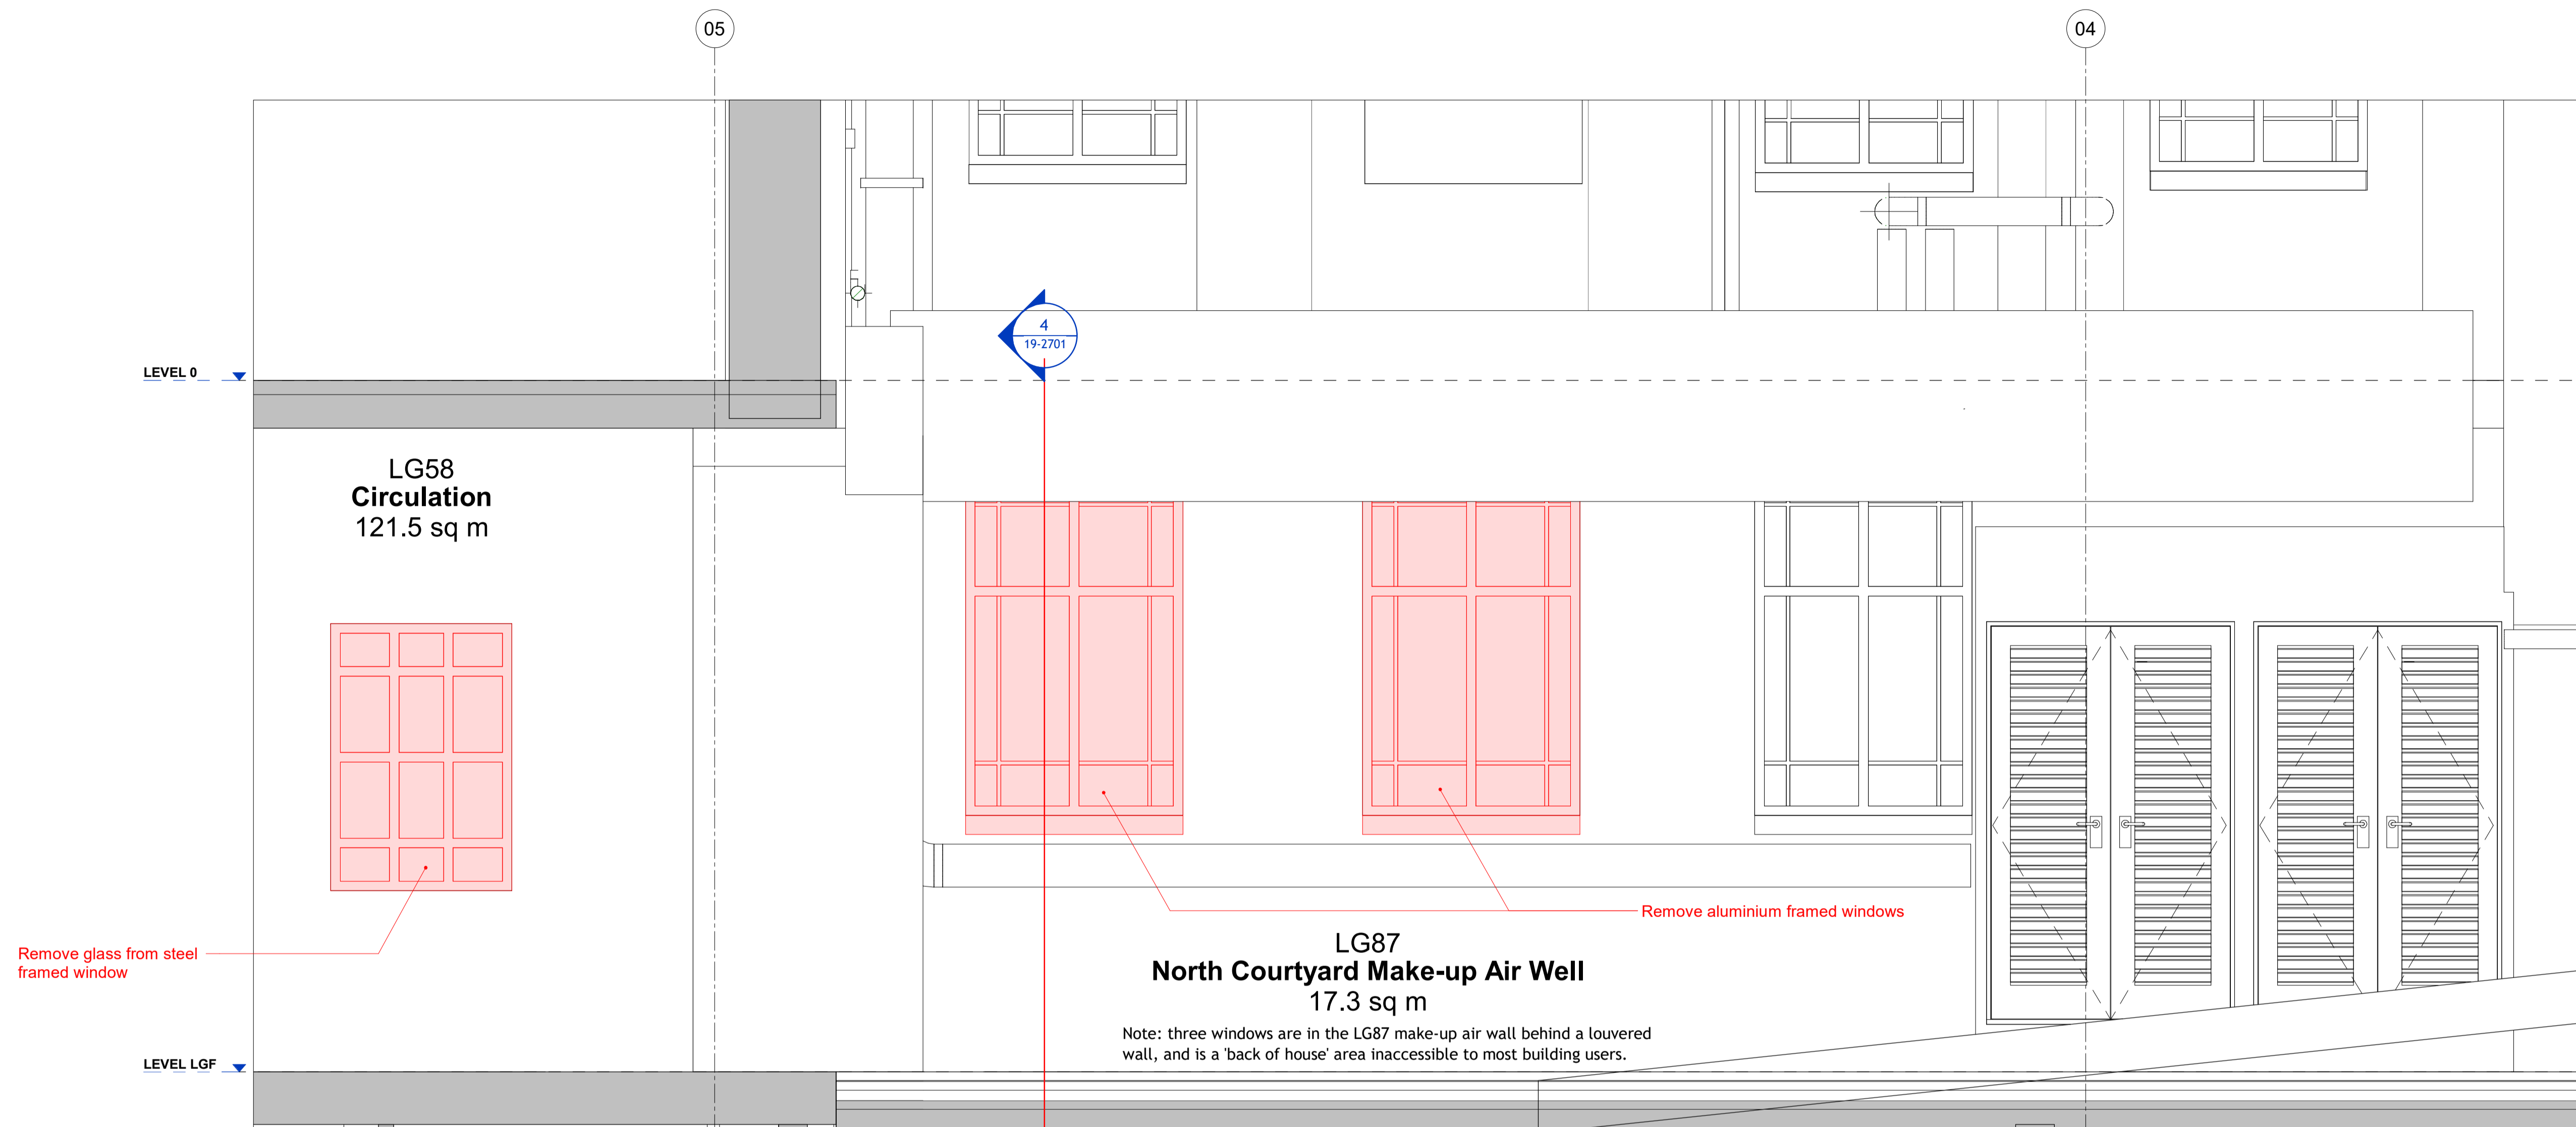

1 Existing Elevation of LG43a from LG43b / LG58  
 1 : 20

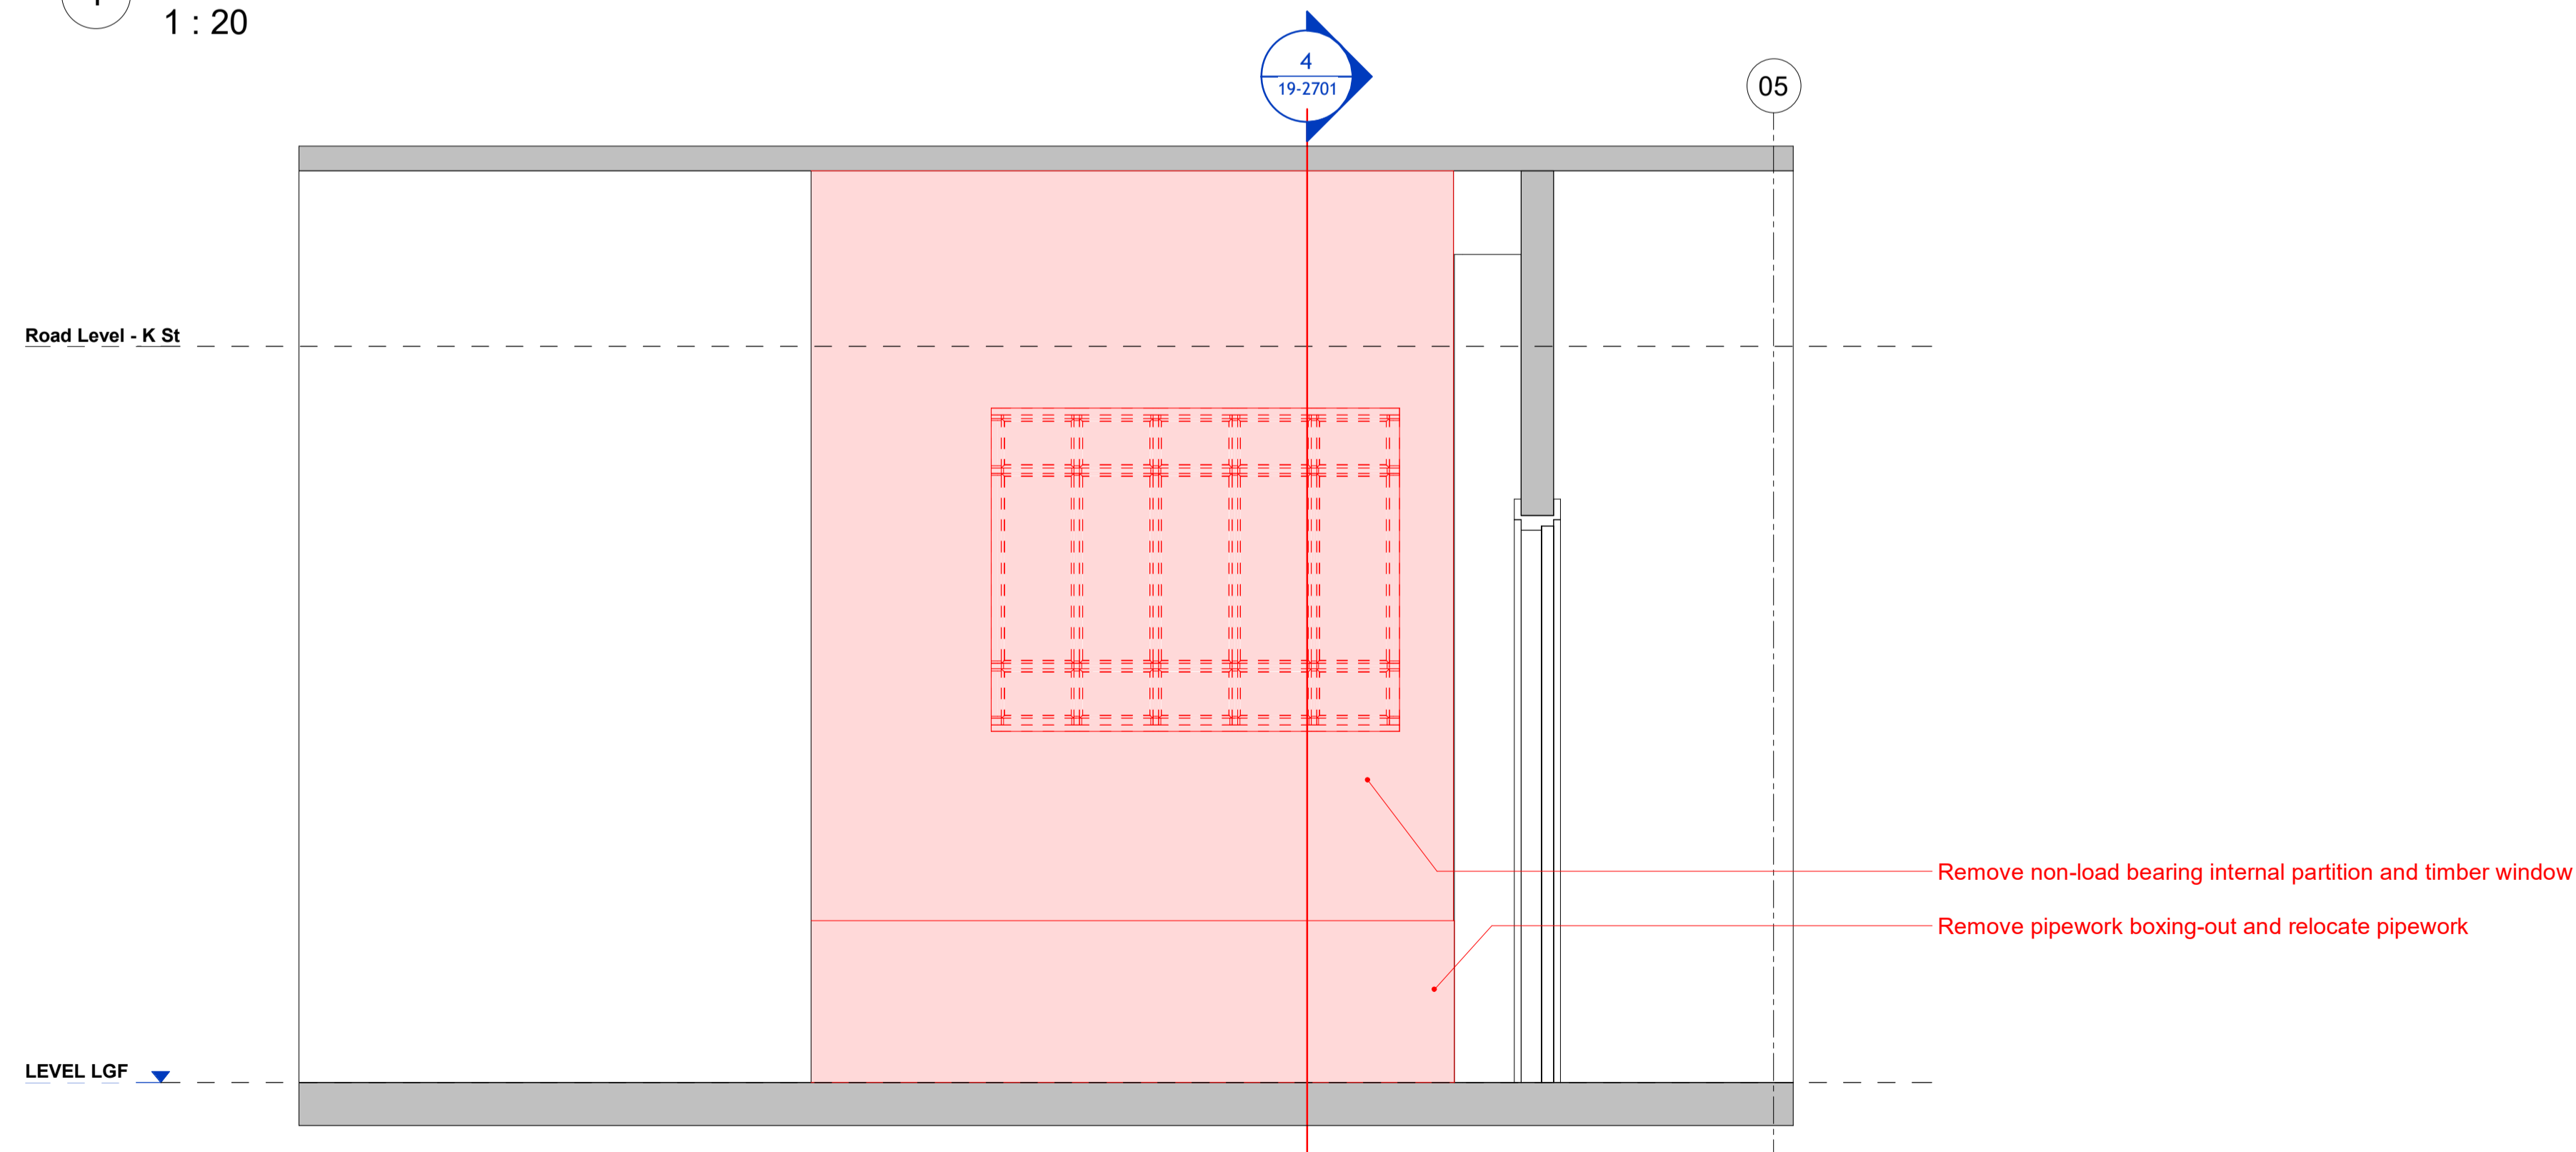

2 Existing Elevation of LG43a from LG35a  
 1 : 20

Rev	Date	By	Ck	Ap	Description
4A	02.03.21	CR	CR	AS	Listed Building Application

Job Title  
**LONDON SCHOOL OF  
 HYGIENE AND TROPICAL  
 MEDICINE (KEPPEL STREET)**

Drawing Title  
**Shower Room LG43a -  
 Existing Elevations**

**IAN RITCHE ARCHITECTS** Ltd.  
 110 Three Colt Street London E14 8AZ  
 Tel: (44) 20 7338 1100 Fax: (44) 20 7338 1199

Status: **LISTED BUILDING APPLICATION**

Scale	1:20 @ A1	Date	01.03.21
Drawn	CR	Checked	CR
Approved	AS	Rev.	4A
Job No.	739	Drawing No.	739-IRAL-02-DR-19-2702