
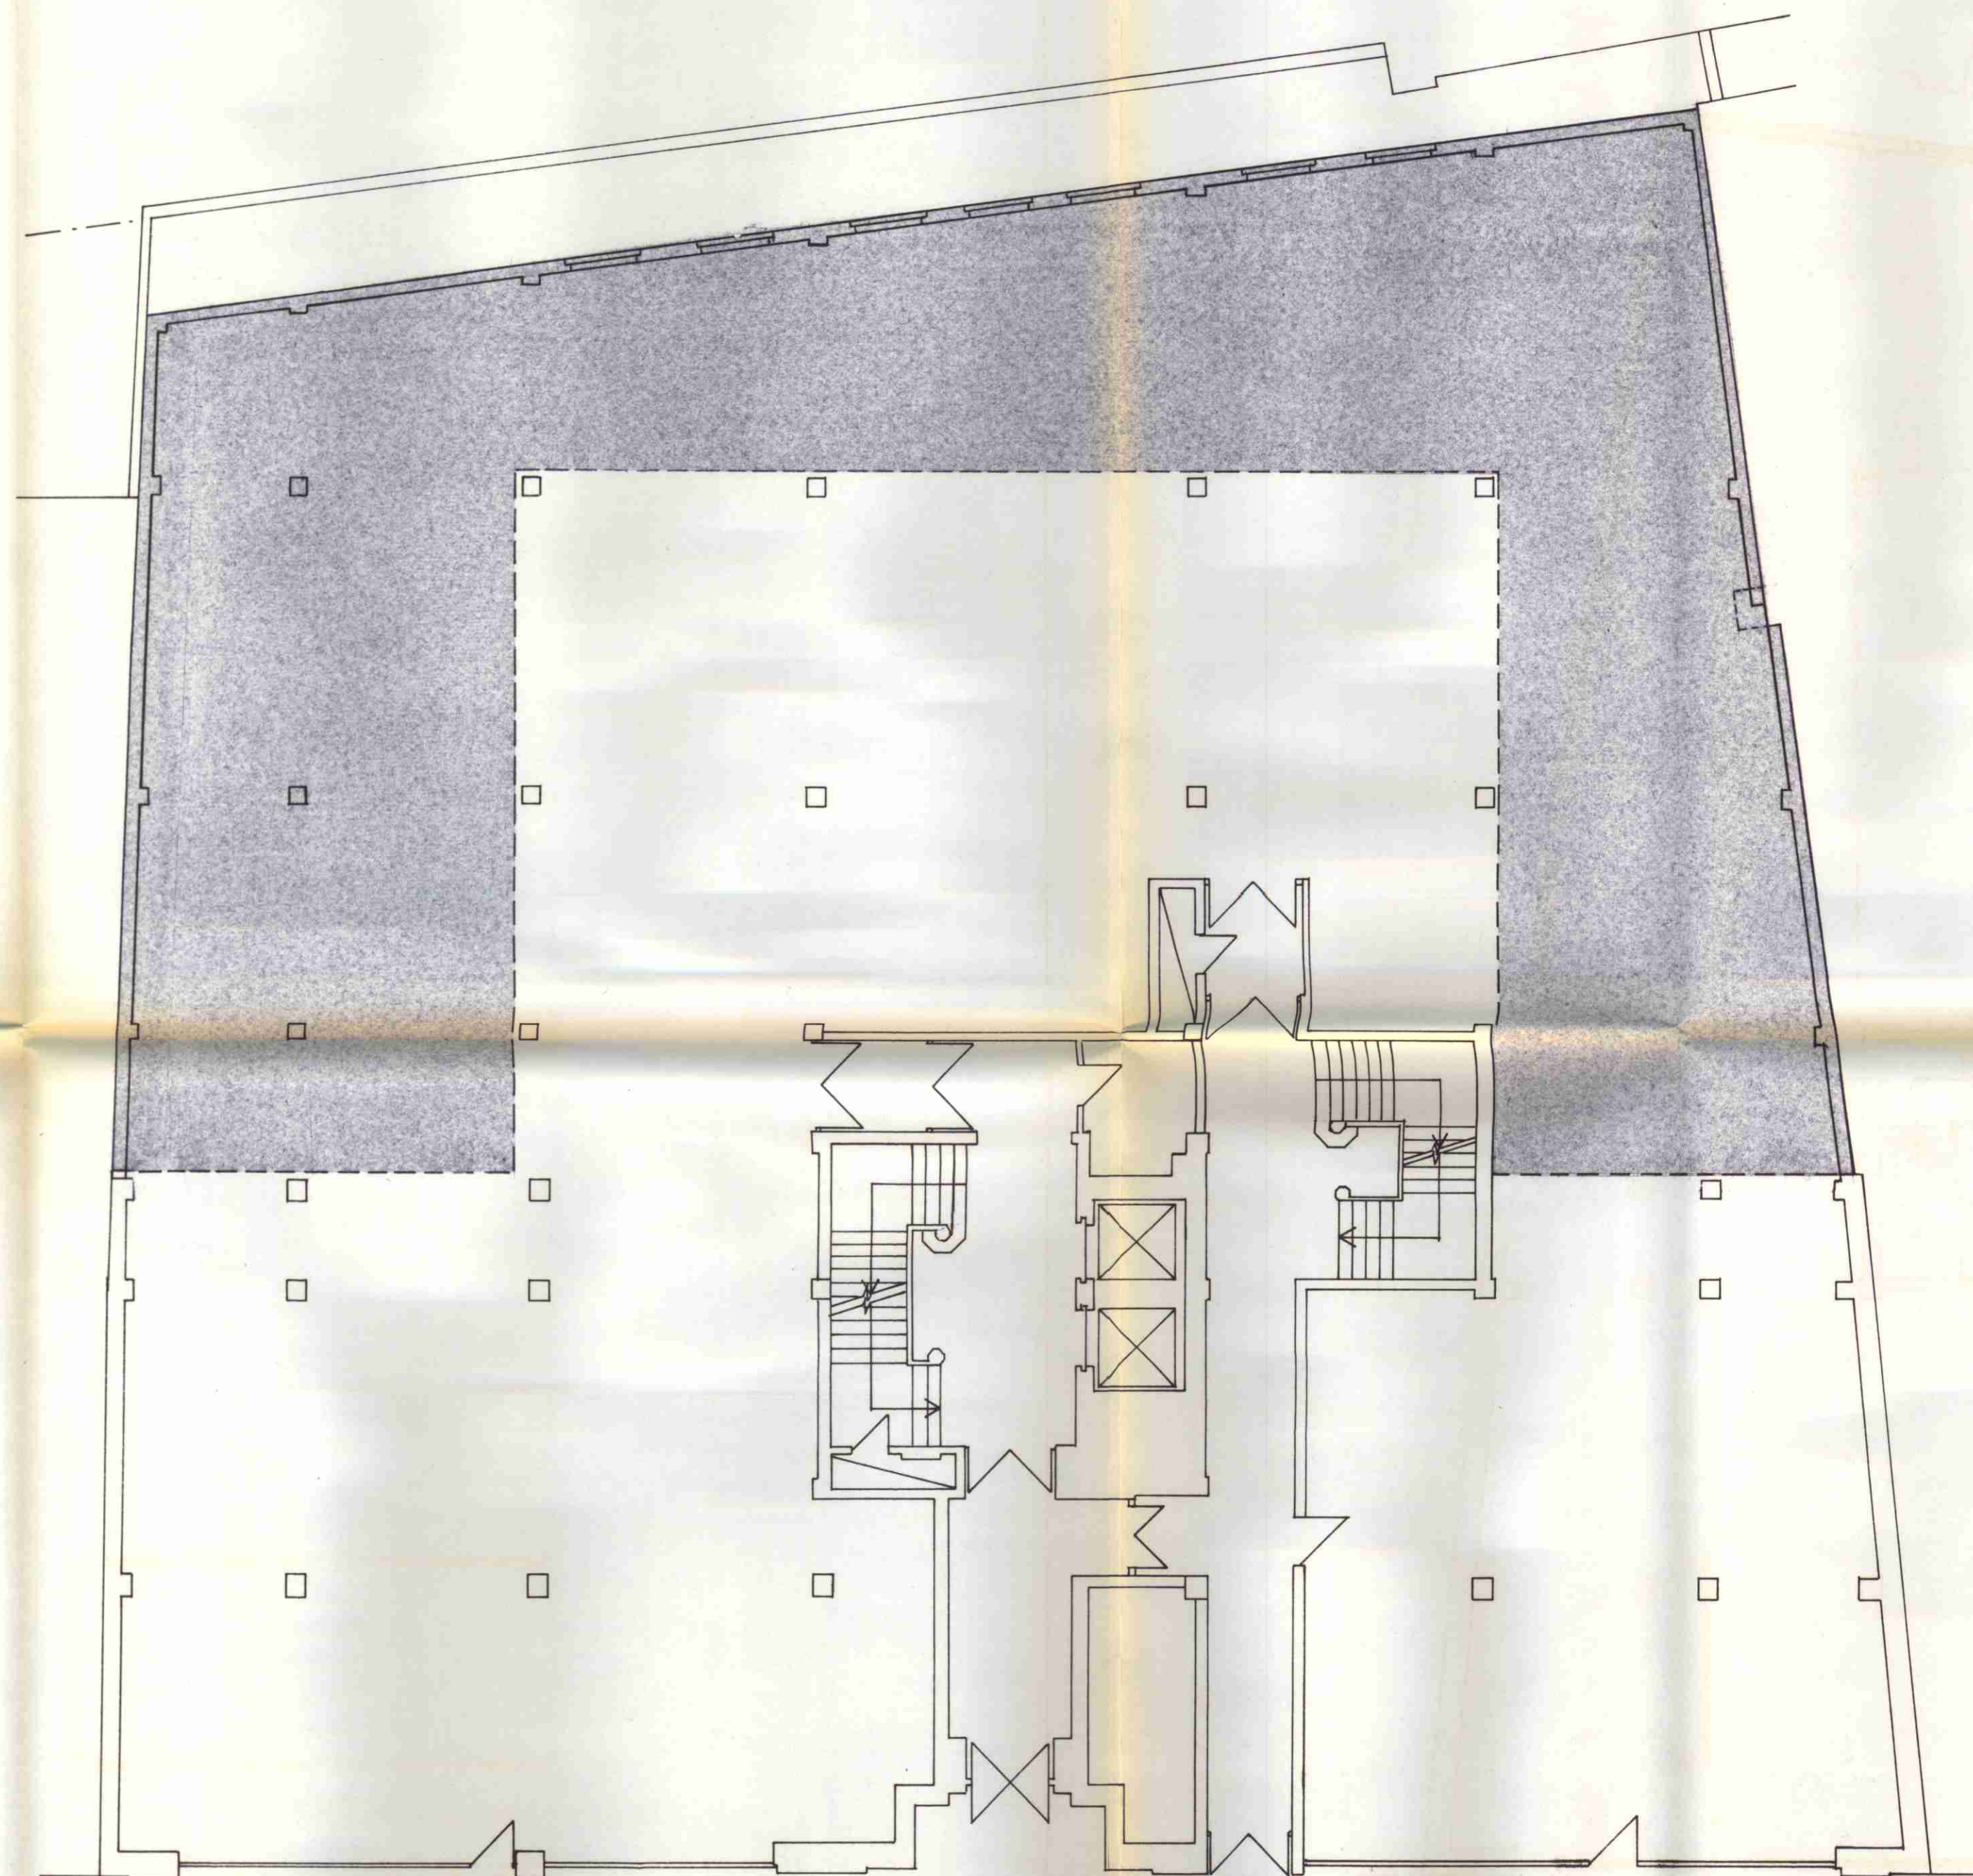


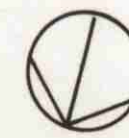

GROUND FLOOR

EXISTING GROSS - 686 sqm (7385 sq ft)
PROPOSED EXT'N - 316 sqm (3402 sq ft)
PROPOSED GROSS - 1002 sqm (10787 sq ft)

TP9 3009 37

LINCOLN HOUSE
296-302 HIGH HOLBORN

PROPOSED
GROUND FLOOR

RAY DUDMAN ASSOCIATES
Chartered Architects

1 Park Farm Road, Kingston Upon Thames, Surrey, KT2 5TQ
Telephone: 081-549-0192

DRAWN ON	CHECKED ON	APPROVED ON
SCALE 1:100	DRAWING NO. 32/104 [2-107 A]	

© 1992