


HIGH HOLBORN

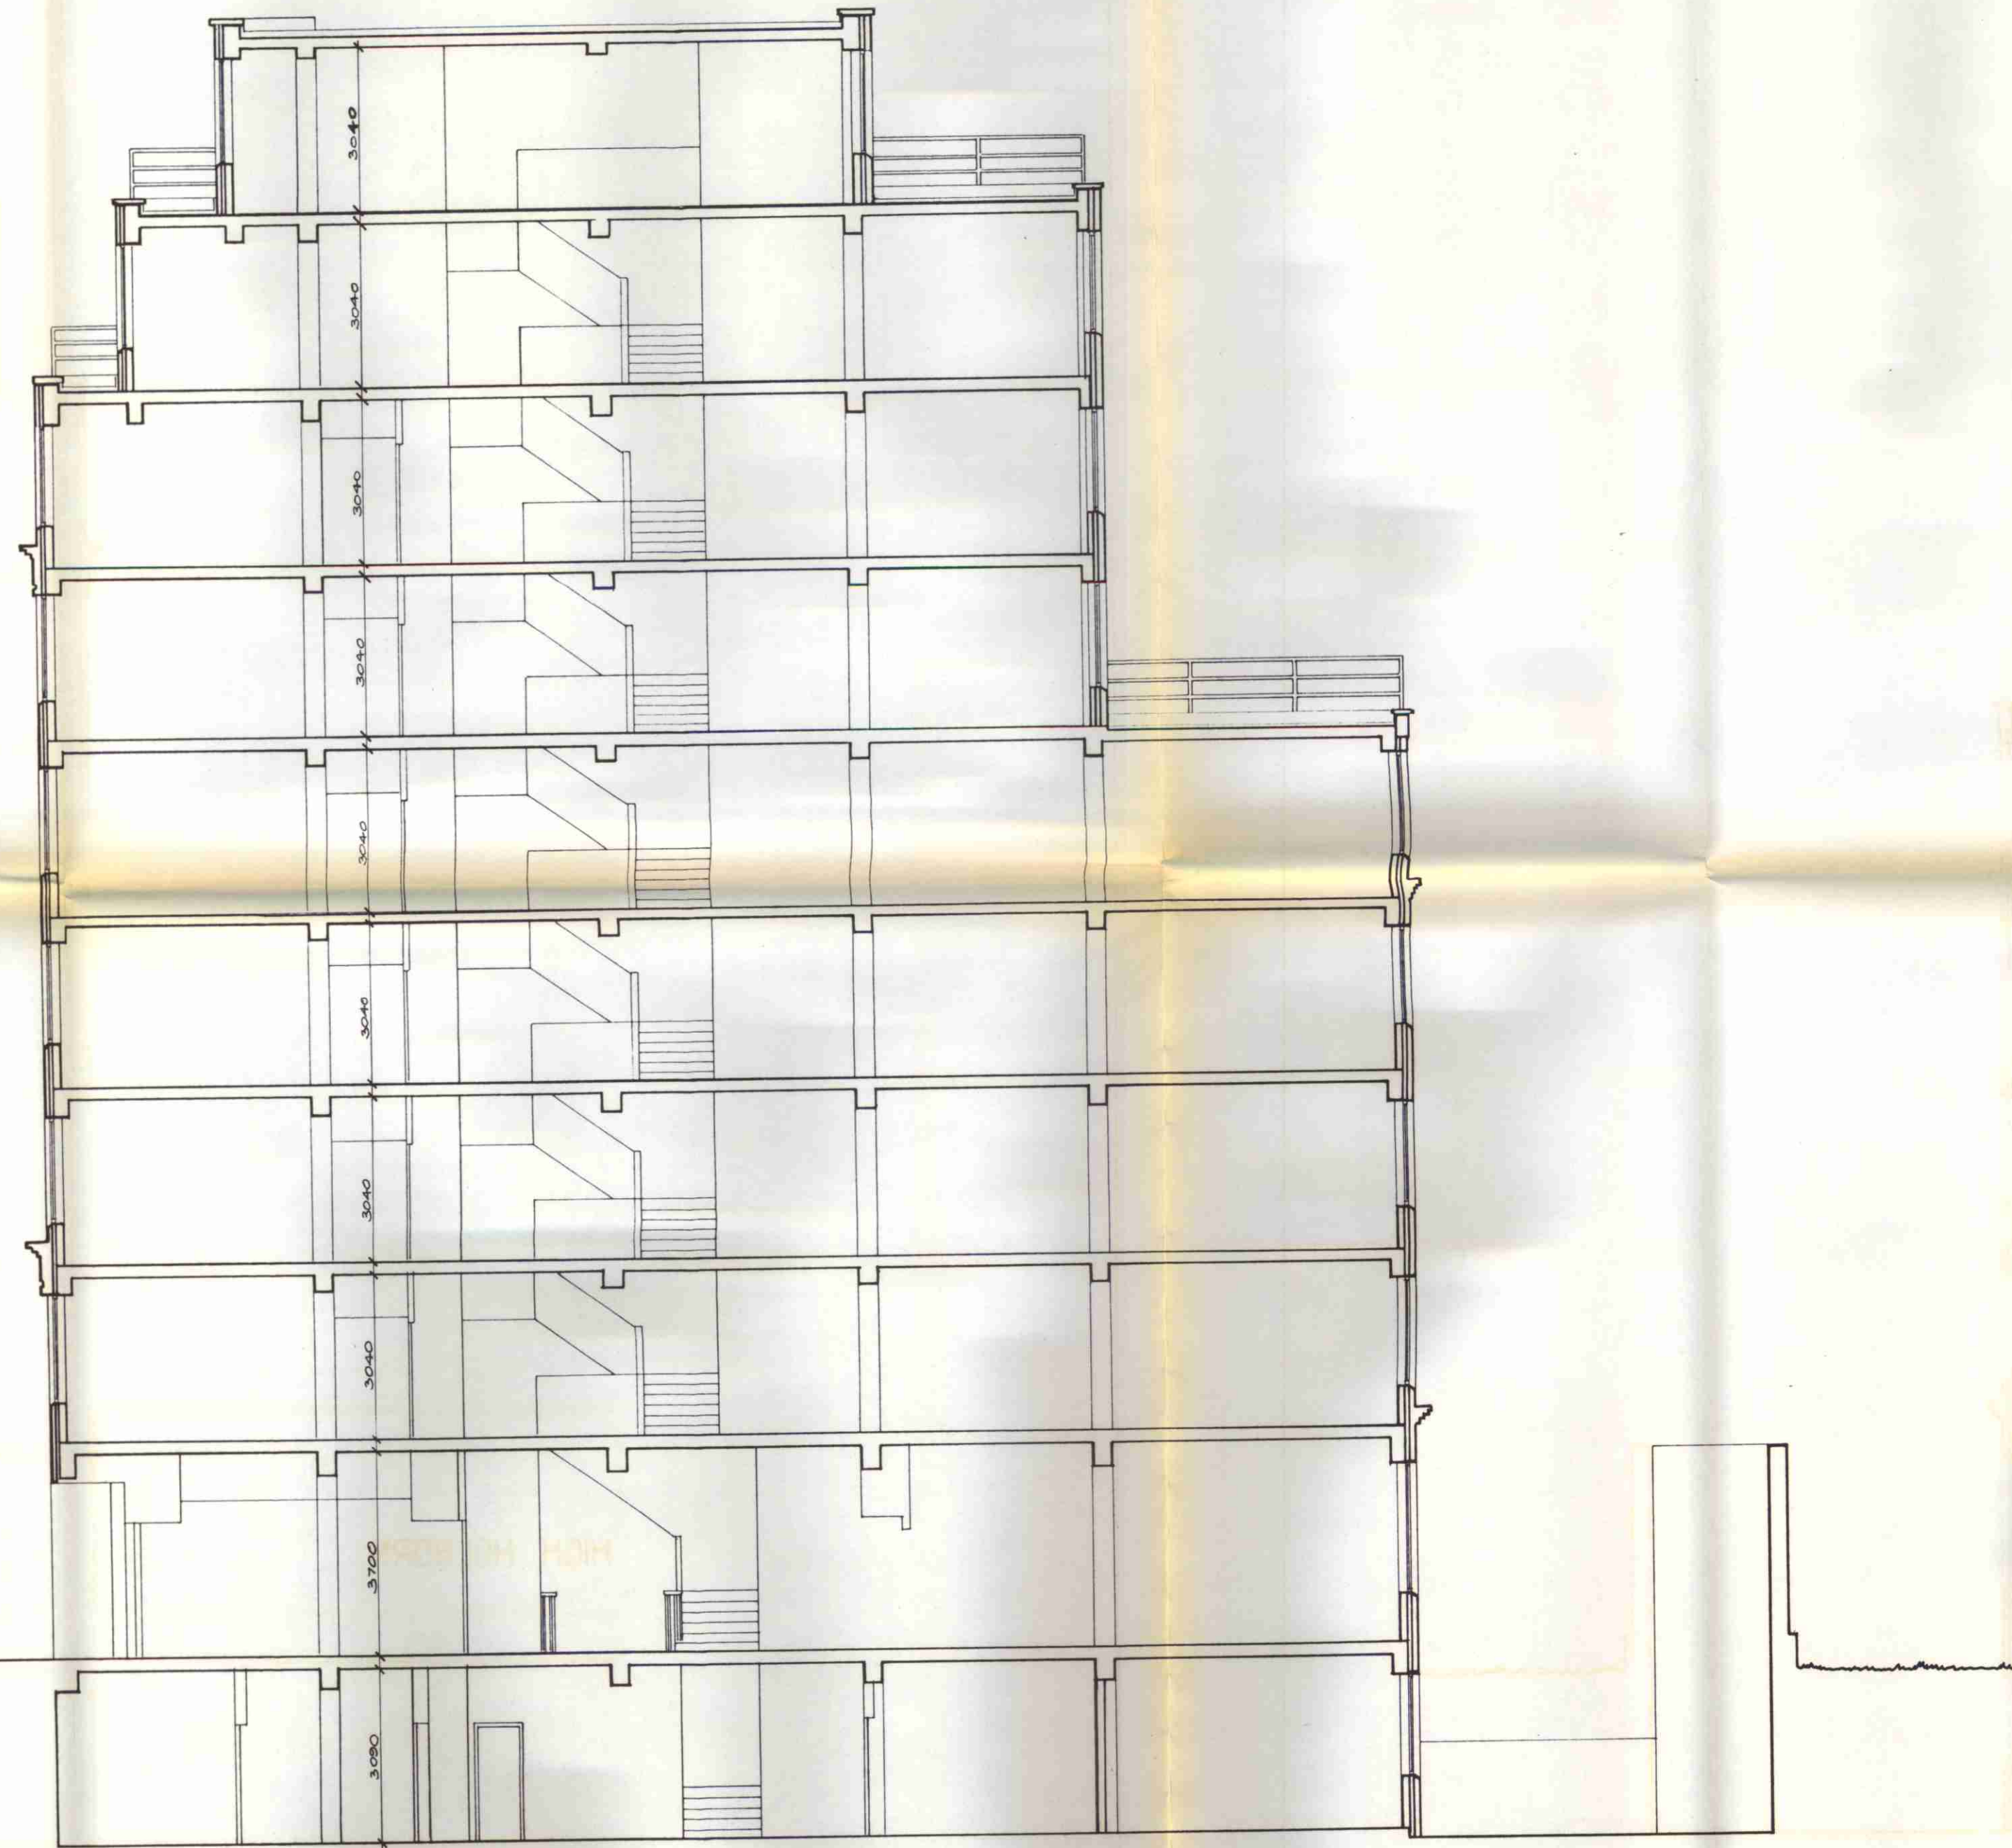

TP9300937

LINCOLN HOUSE
296-302 HIGH HOLBORN

EXISTING SECTION

RAY DUDMAN ASSOCIATES
Chartered Architects

1 Park Farm Road, Kingston Upon Thames, Surrey, KT2 5TQ
Telephone: 081-549-0192

DRAWN	CHECKED	APPROVED
ON	ON	ON

SCALE
DRAWING NO.
32/104 [2-105]

© 1988