
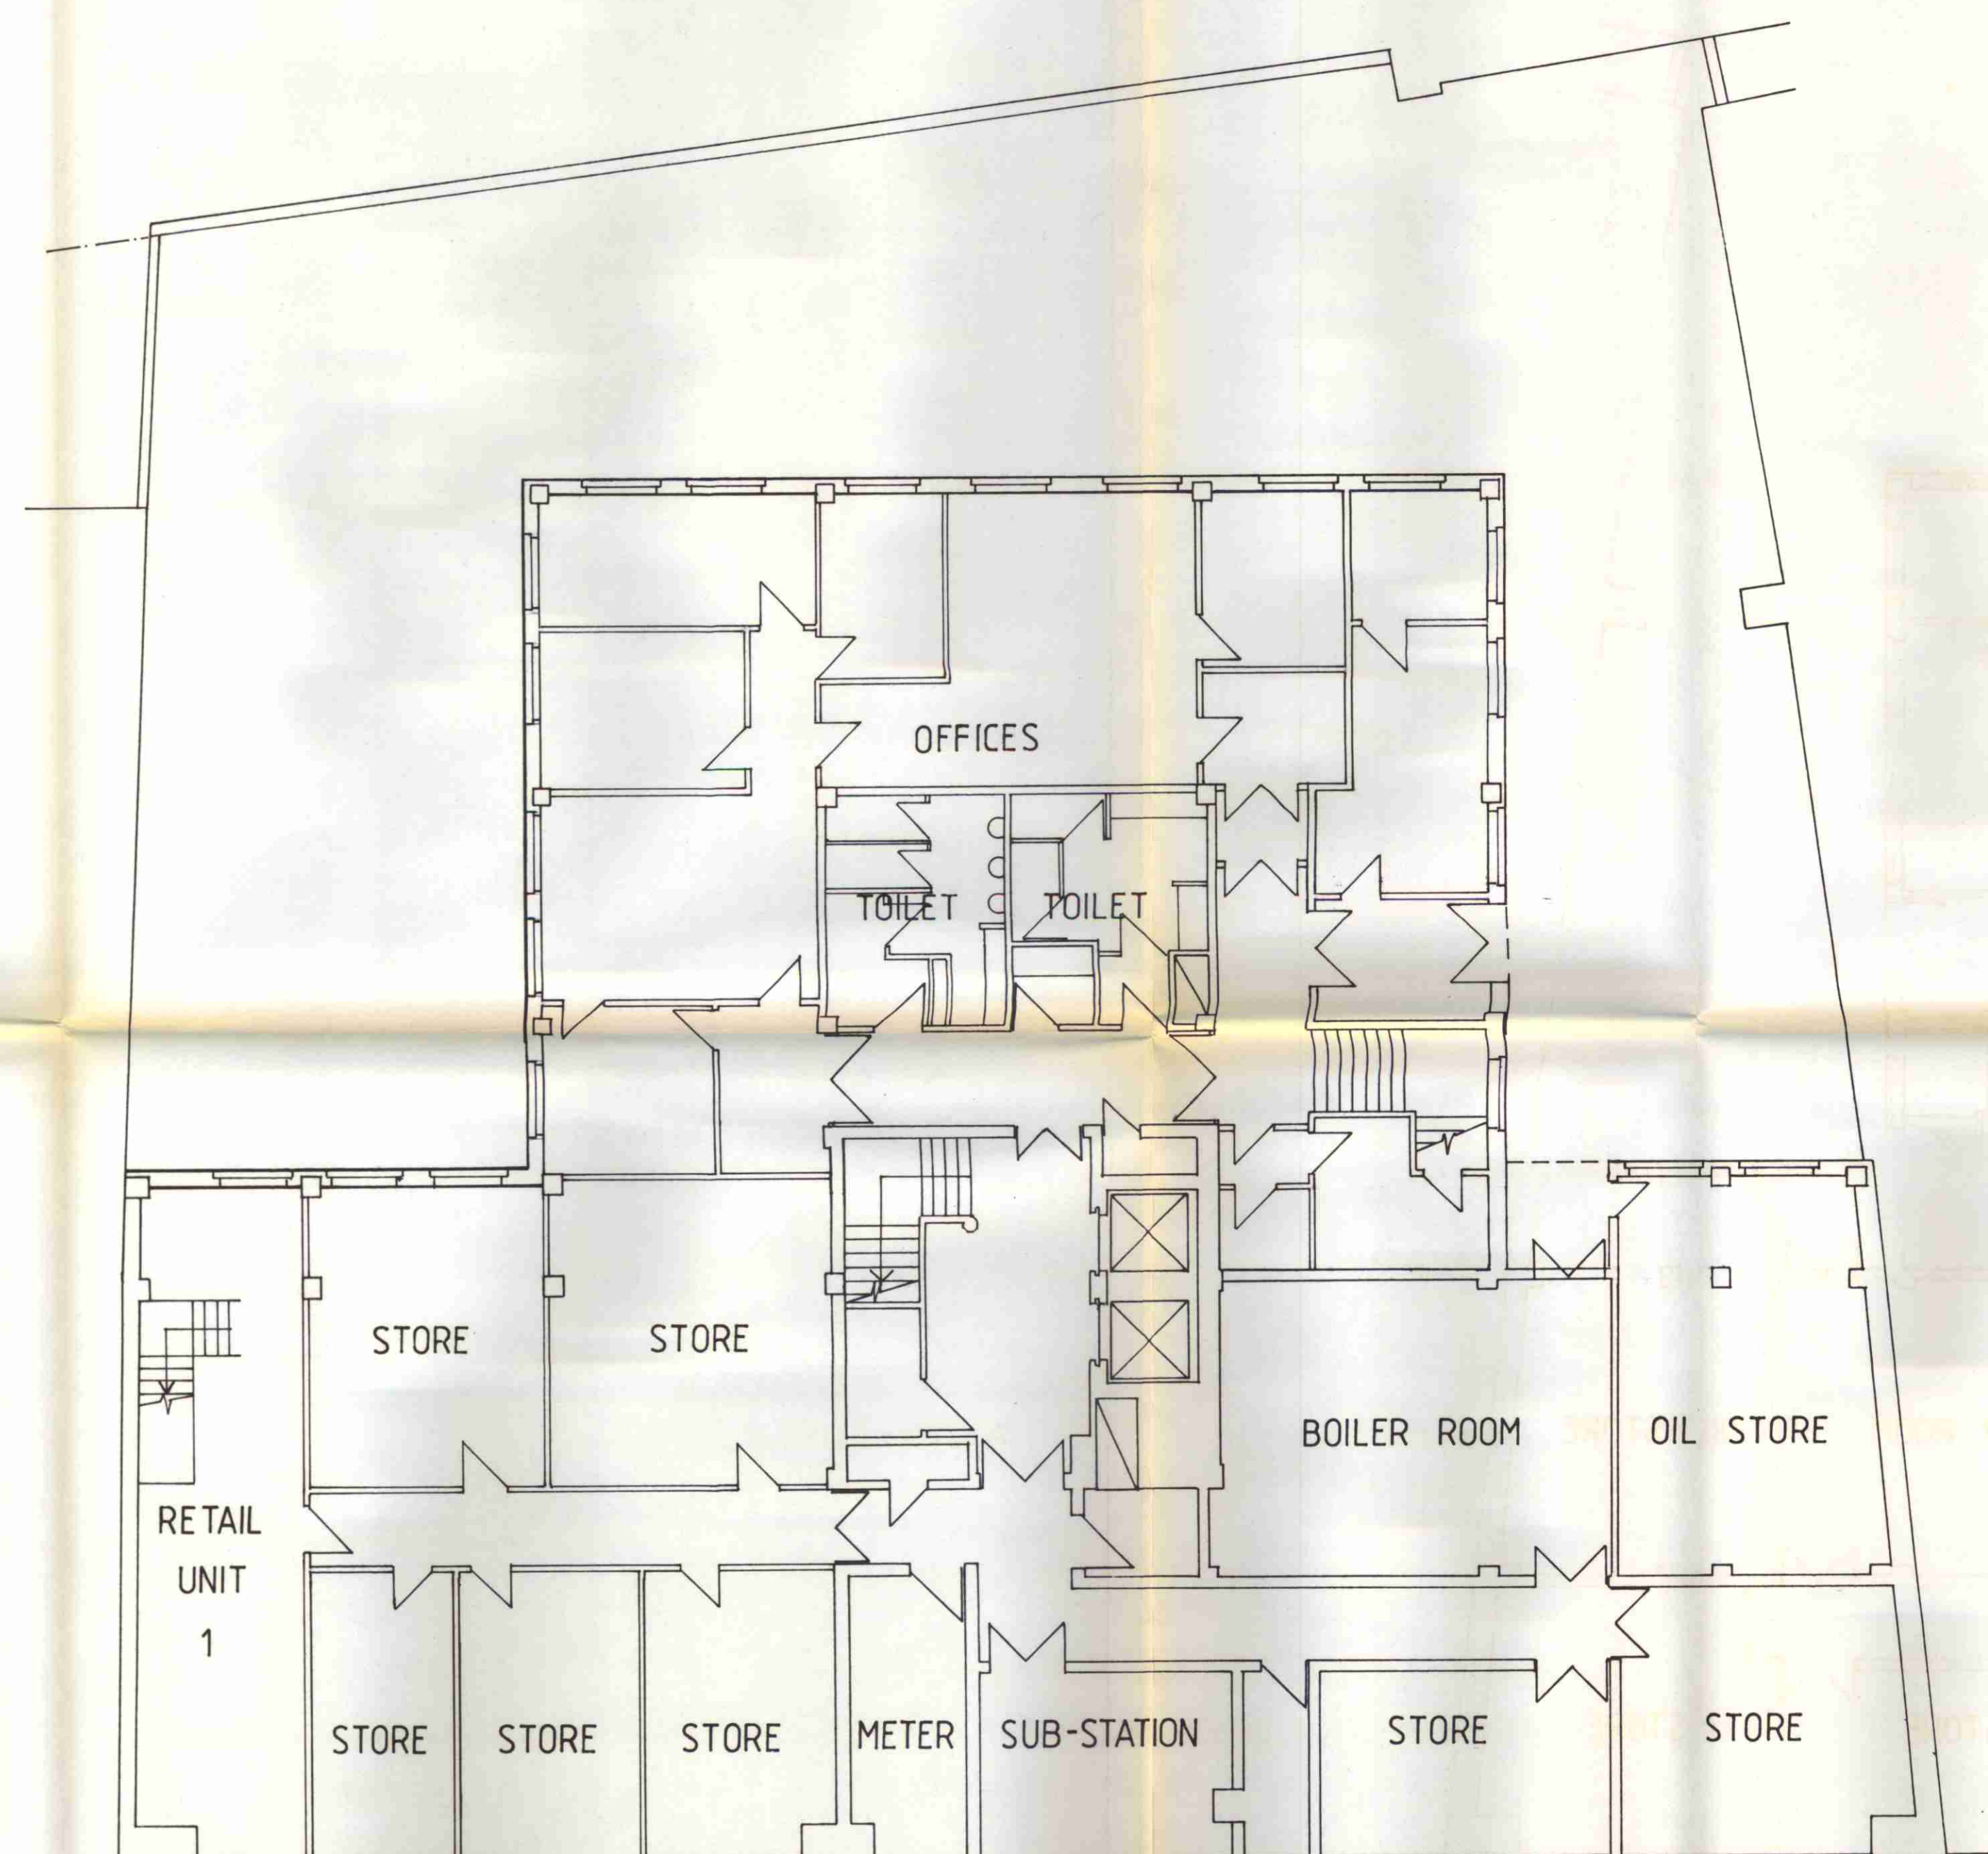


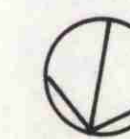

TP9 3009 37

LINCOLN HOUSE
296-302 HIGH HOLBORN

EXISTING
BASEMENT PLAN

RAY DUDMAN ASSOCIATES
Chartered Architects
1 Park Farm Road, Kingston Upon Thames, Surrey, KT2 5TQ
Telephone: 081-549-0192

DRAWN ON	CHECKED ON	APPROVED ON
SCALE 1:100	DRAWING NO. 32/104 [2-103]	