


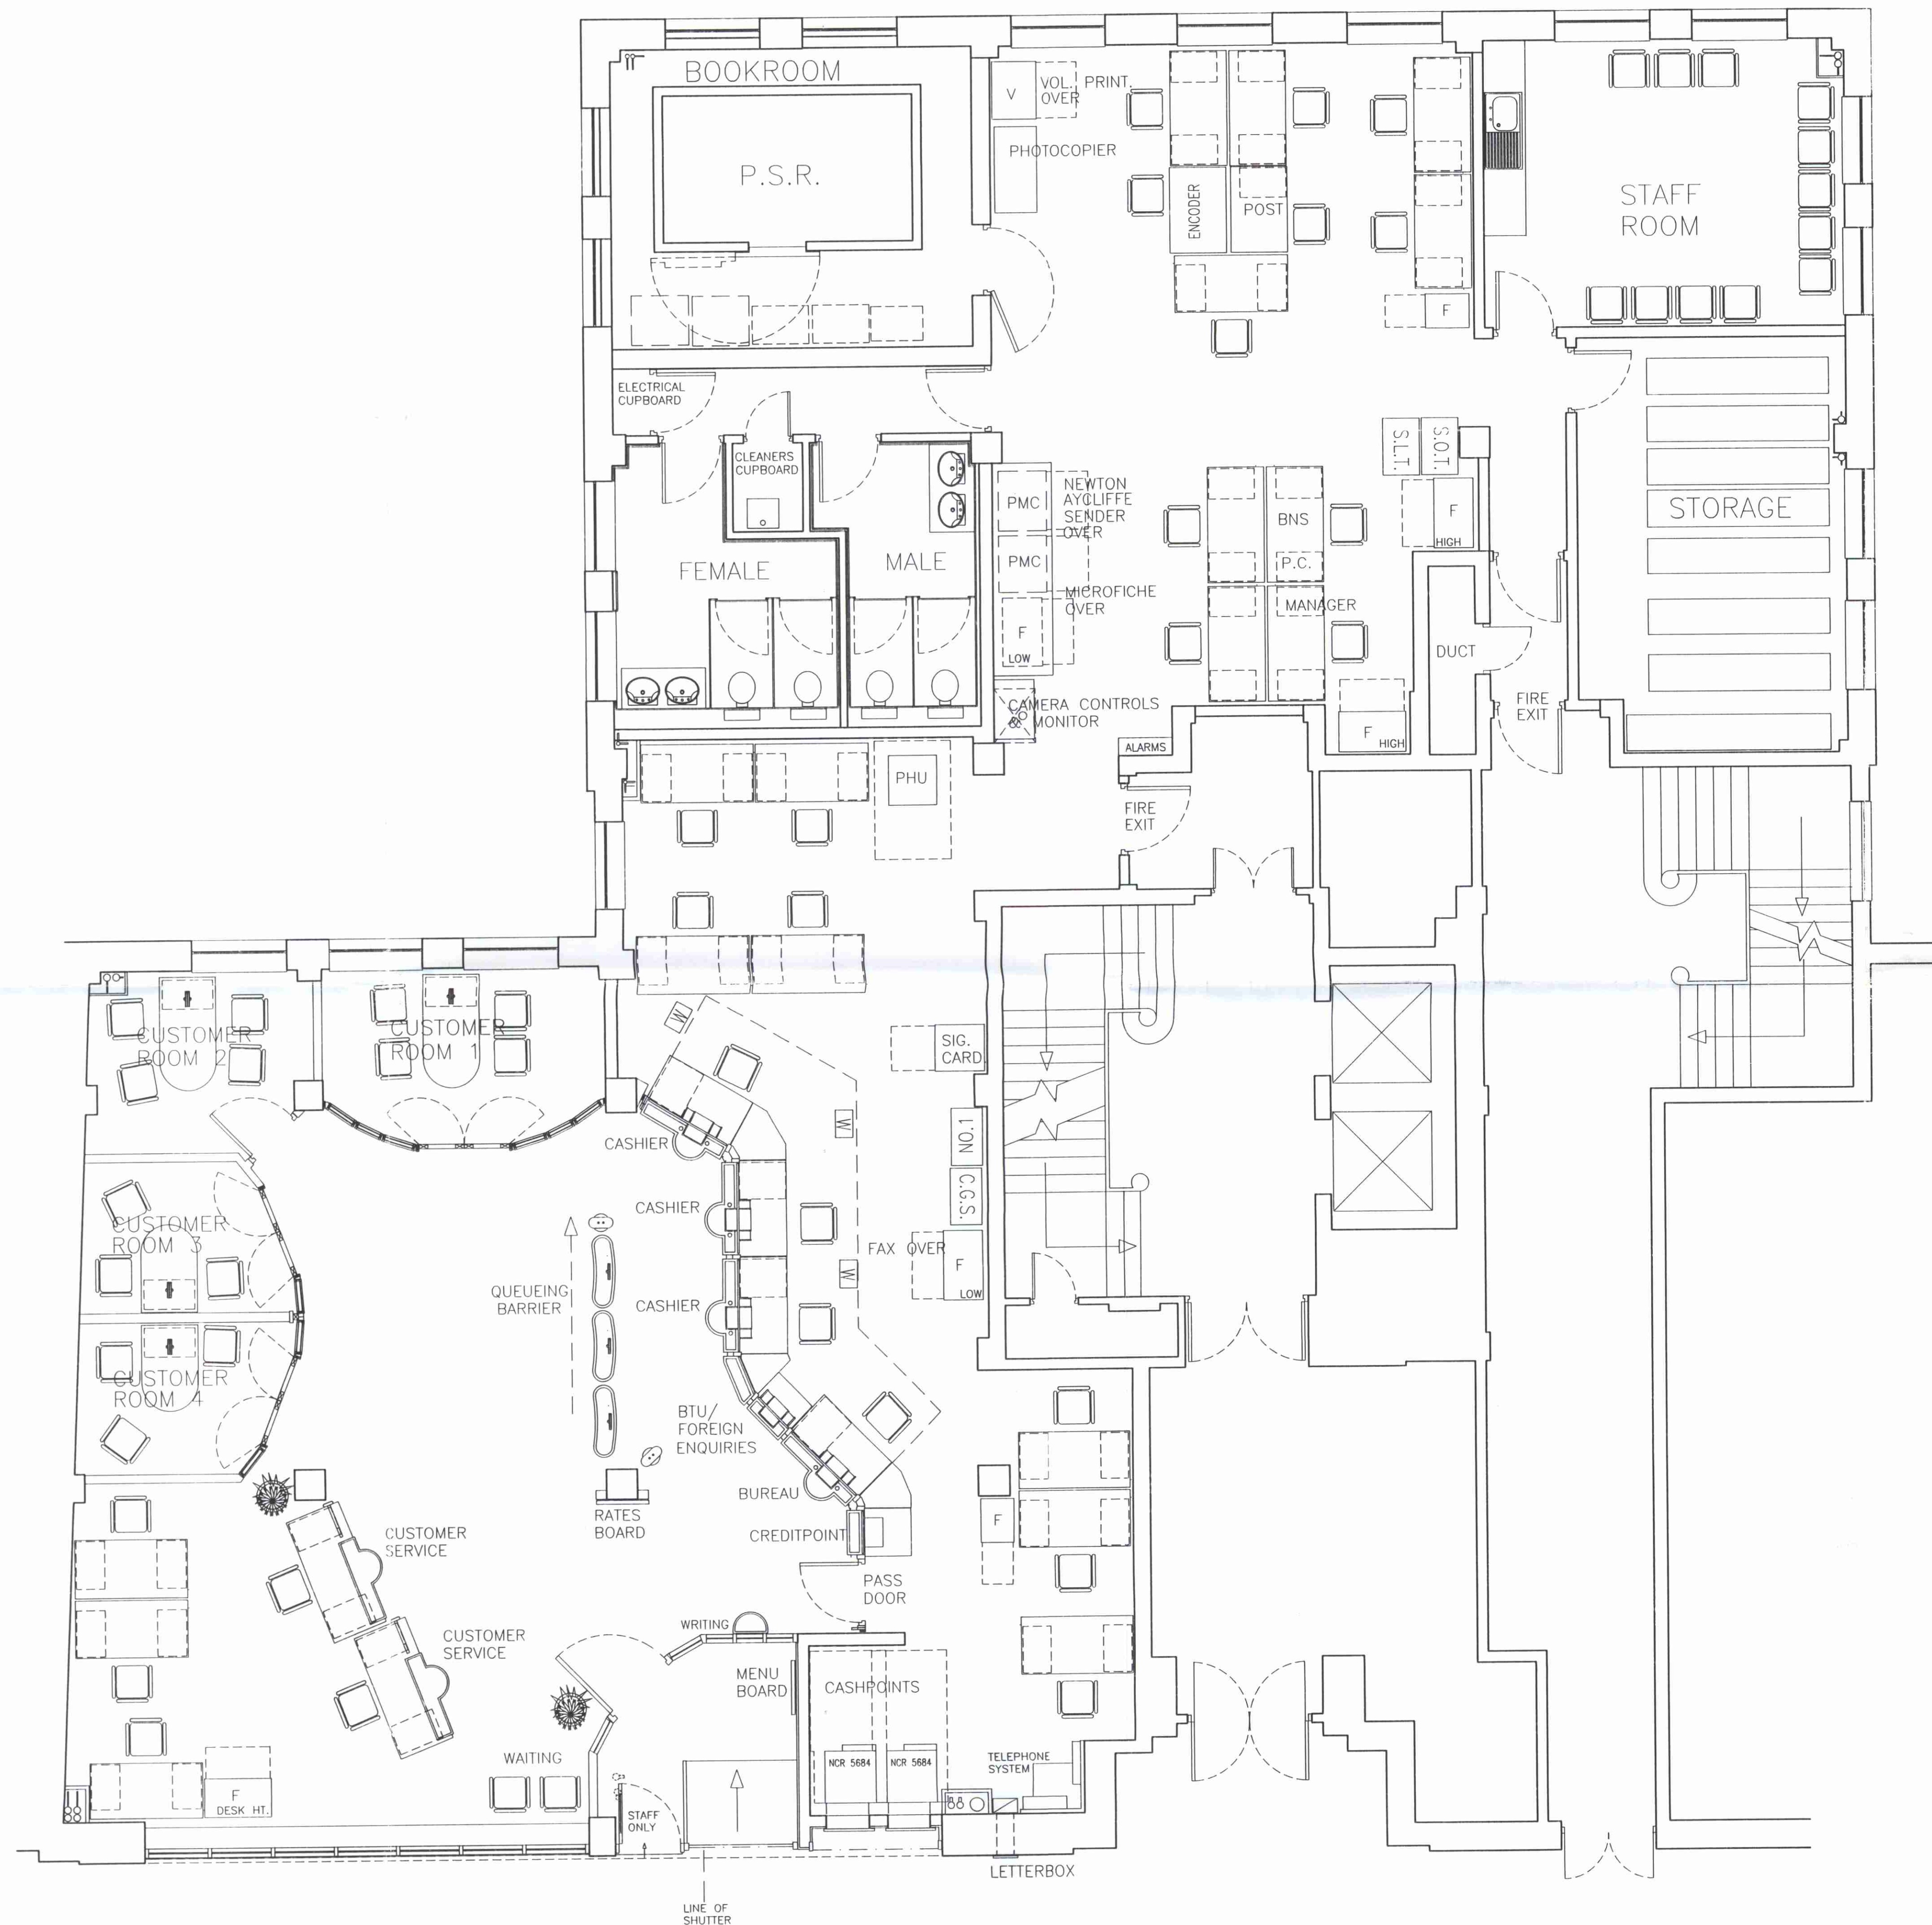

GROUND FLOOR

THE CONTRACTOR IS TO CHECK ALL DIMENSIONS ON SITE AND TO REPORT ALL DISCREPANCIES TO THE ARCHITECT


- A - 21/2/95 - SCREENS & TOILETS ALTERED
- B - 22/2/95 - ELECTRICAL CUPBOARD ADDED
- C - 24/2/95 - SHOPFRONT & CASHPOINTS CHANGED
- D - 27/2/95 - ENTRANCE ALTERED & ELEVATION REMOVED
- E - 2/3/95 - EXTERNAL FACING & COUNTER ALTERED
- F - 6/3/95 - PHU MOVED & FIRE LOBBY ADDED
- G - 7/3/95 - ELEVATION MOVED FORWARD

PC/9500814

LONDON BOROUGH OF CAMDEN
TOWN AND COUNTRY PLANNING ACTS

14 JUL 1995

PLANS APPROVED
ON BEHALF OF THE COUNCIL

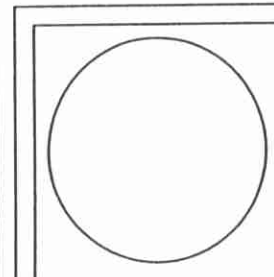

date FEB. 95
scale 1:50
dwg no. 1614-02G

HIGH HOLBORN
LINCOLN HOUSE
296/302 HIGH HOLBORN
GROUND FLOOR

PROPOSED SCHEME

Regional Architect London
London Regional Executive Office
Lloyds Bank Plc.
Brookmount House
62-65 Chandos Place
London WC2N 4HG

Tel: 071-497 0720