
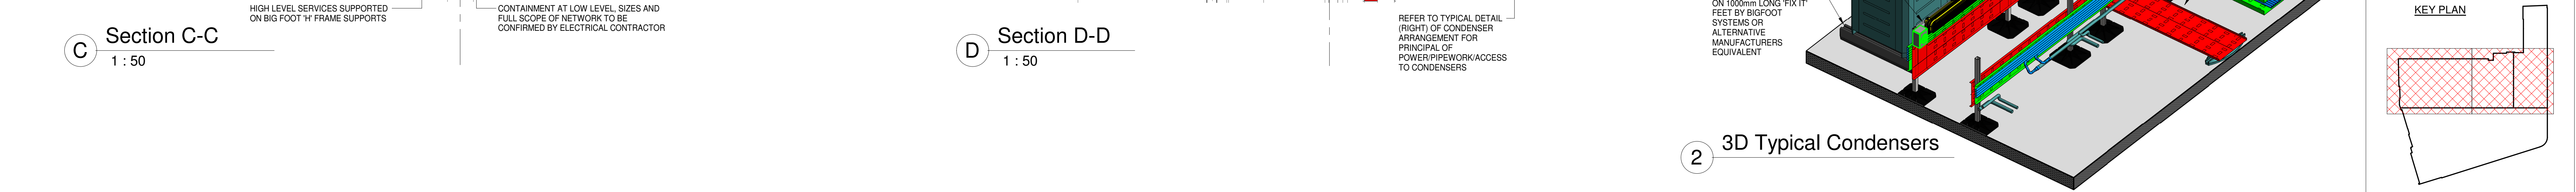
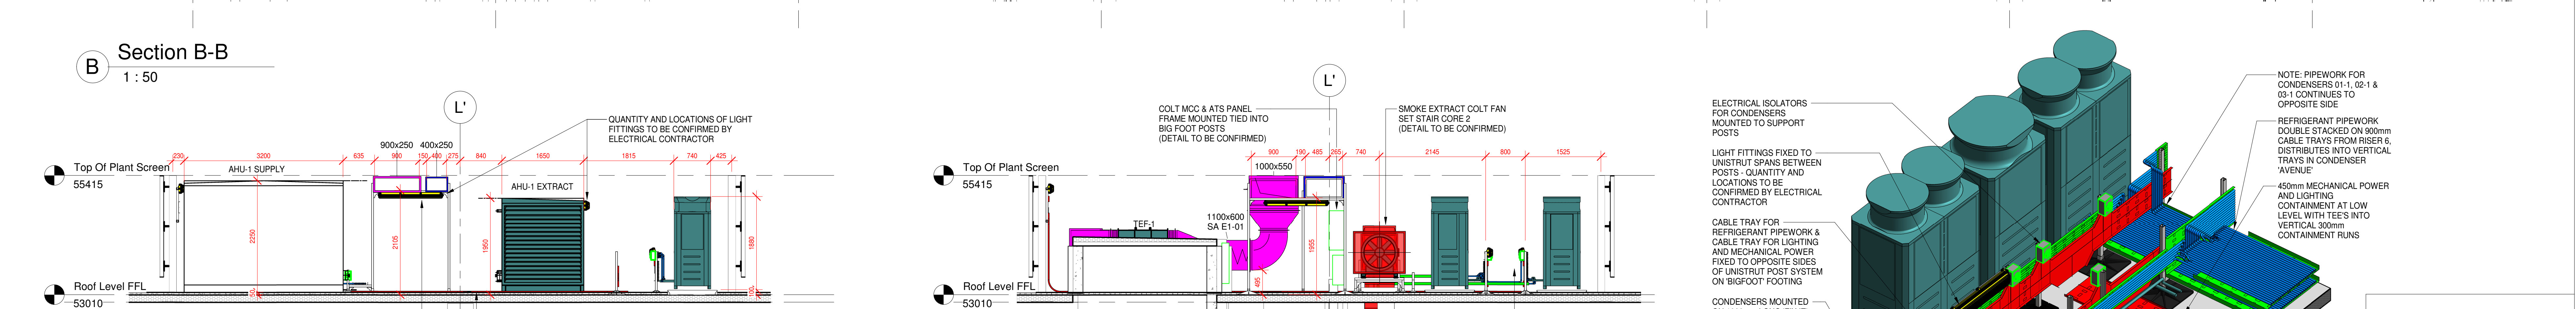
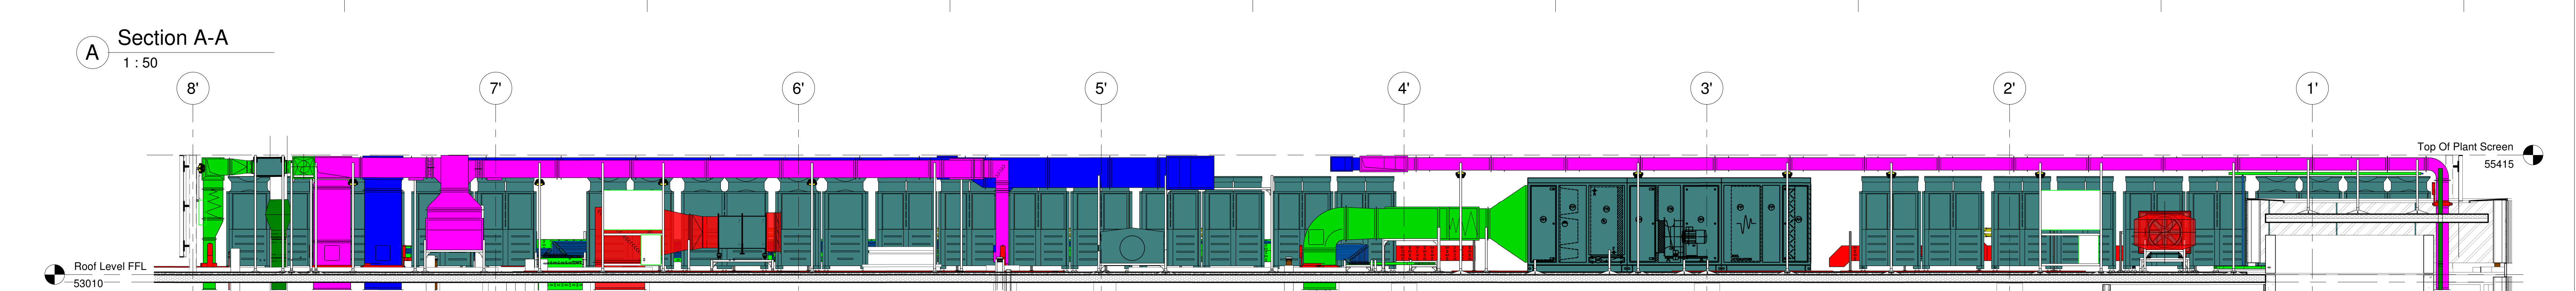
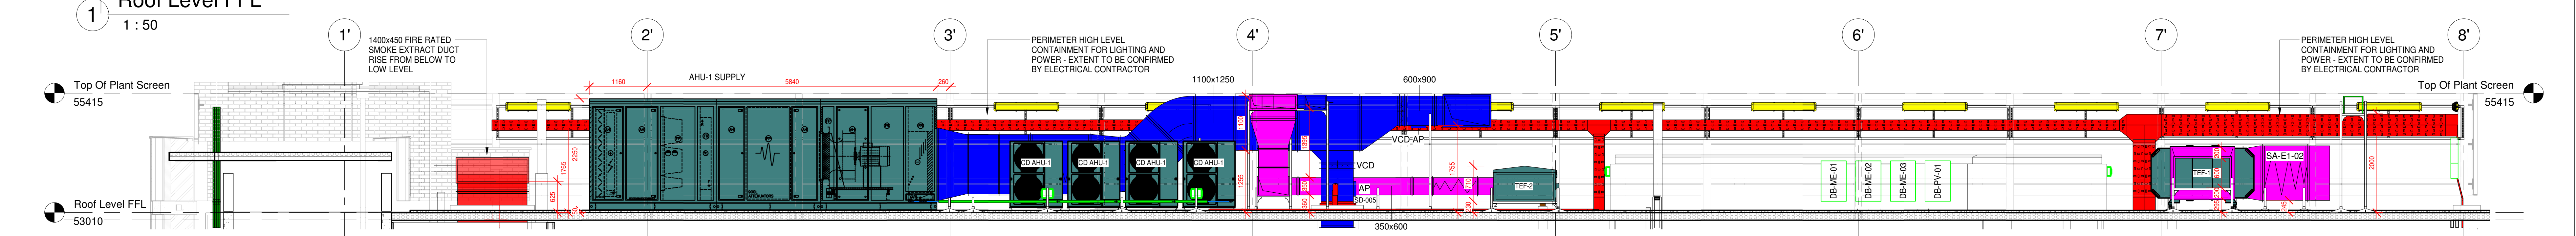



DO NOT SCALE FROM THIS DRAWING.
ALL DIMENSIONS TO BE CHECKED ON SITE.

NOTES:

- THIS DRAWING IS TO BE READ IN CONJUNCTION WITH THE ARCHITECTS AND STRUCTURAL ENGINEERS DRAWINGS AND WITH THE PROJECTS SCHEDULES AND SPECIFICATIONS.
- THIS DRAWING IS TO BE READ IN CONJUNCTION WITH THE RELEVANT DETAILS AND SCHEMATICS.

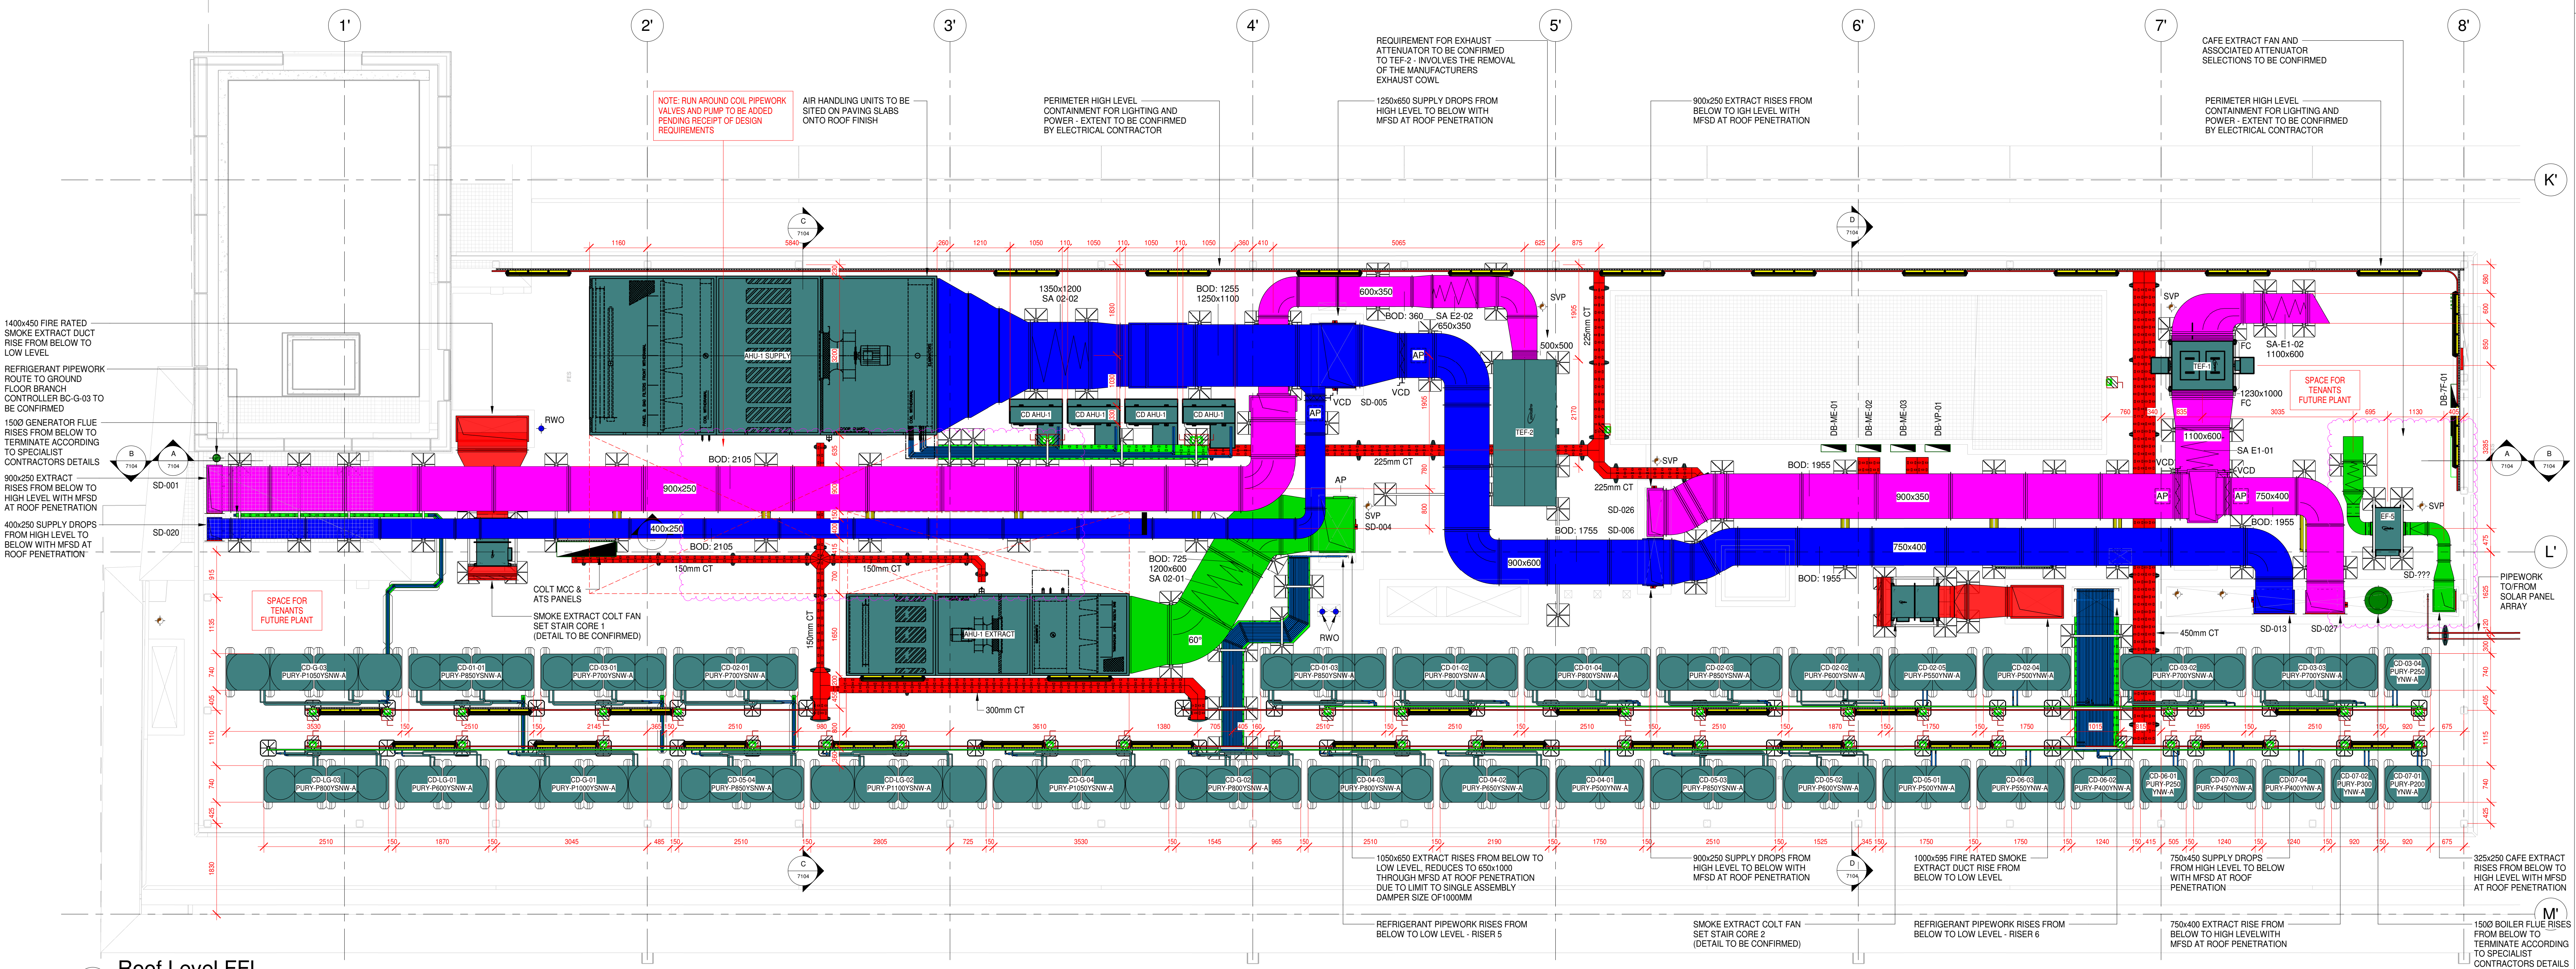

2 3D Typical Condensers

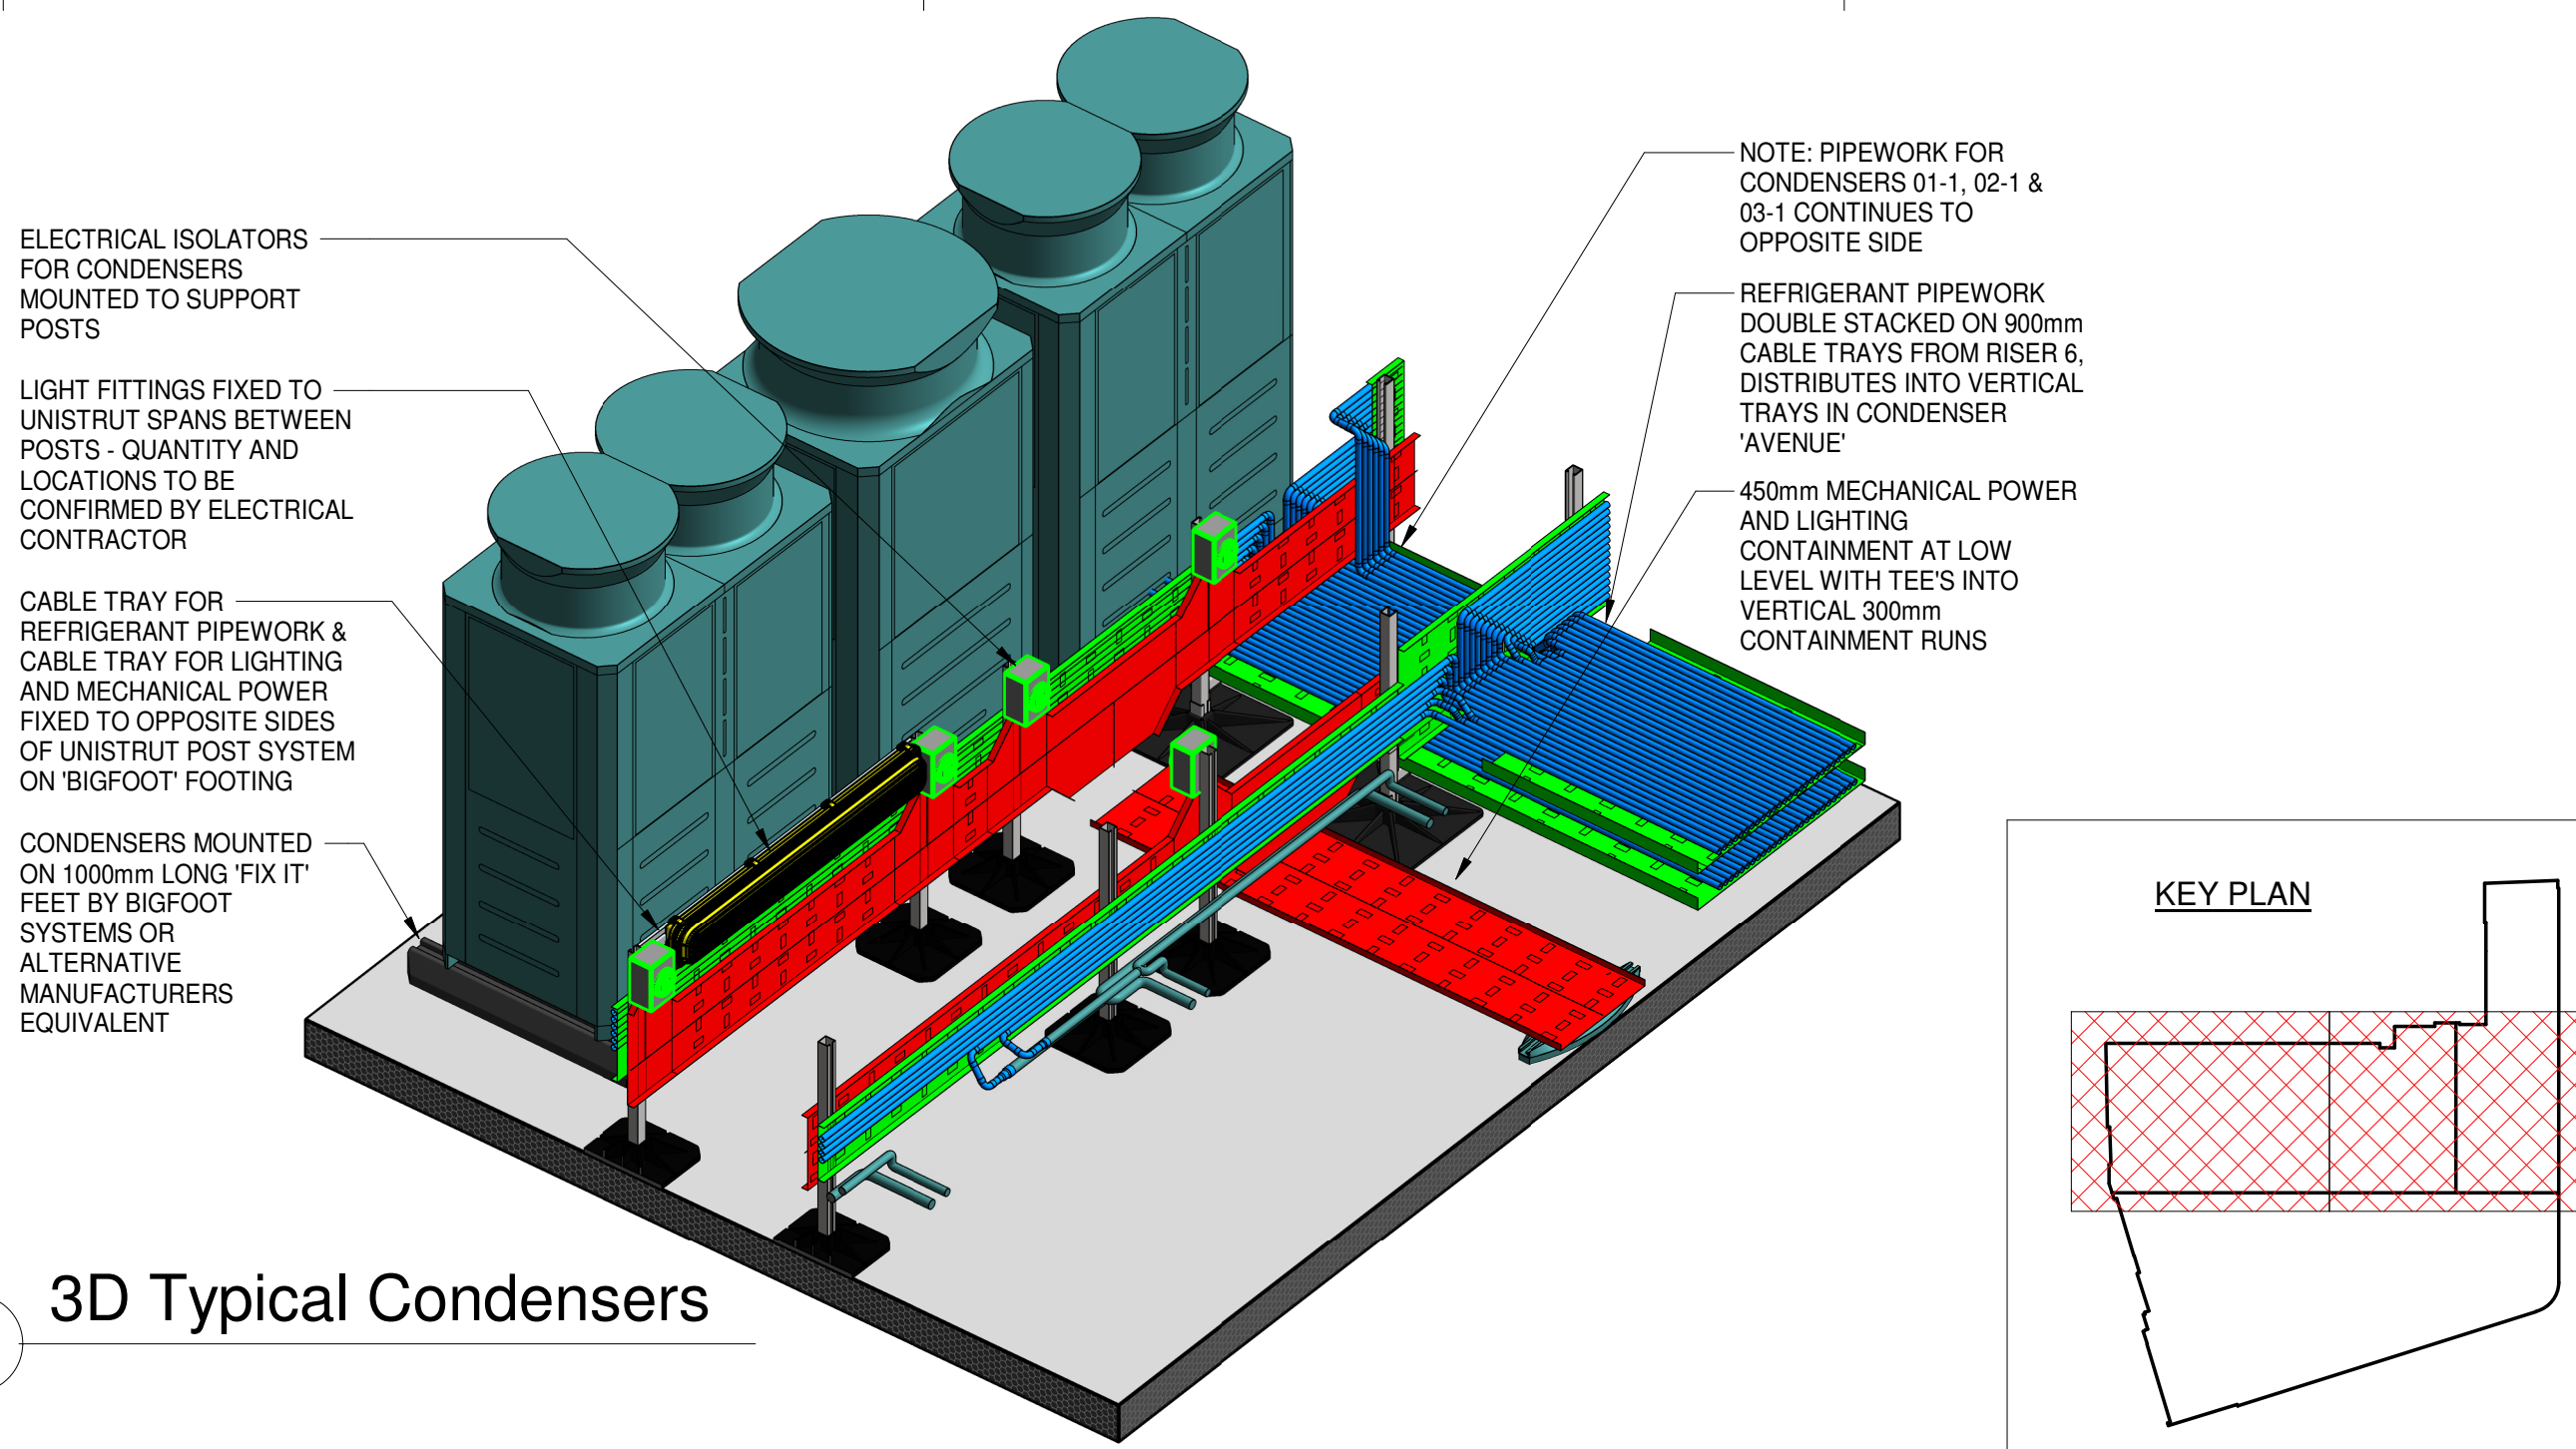

01-12-2020	ISSUED FOR APPROVAL	P00
Date	Description	Rev
CONTRACT		
Stephenson House - Commercial		
TITLE		
Commercial Block		
Roof Level		
Combined Services		
Co-ordinated Services Layout		
ARCHITECT		
Marks Barfield Architects		
CONSULTANT		
GLP		
DRAWING STATUS		
ISSUED FOR APPROVAL		
SCALE		
1 : 50 @ A0	DRAWN CADTECH	DATE 01/12/20
DRG No: 8555-MALA-PR-RF-DR-X-7104		