



DO NOT SCALE FROM THIS DRAWING.
ALL DIMENSIONS TO BE CHECKED ON SITE.


- NOTES:
- THIS DRAWING IS TO BE READ IN CONJUNCTION WITH THE ARCHITECTS AND STRUCTURAL ENGINEERS DRAWINGS AND WITH THE PROJECTS SCHEDULES AND SPECIFICATIONS.
 - THIS DRAWING IS TO BE READ IN CONJUNCTION WITH THE RELEVANT DETAILS AND SCHEMATICS.

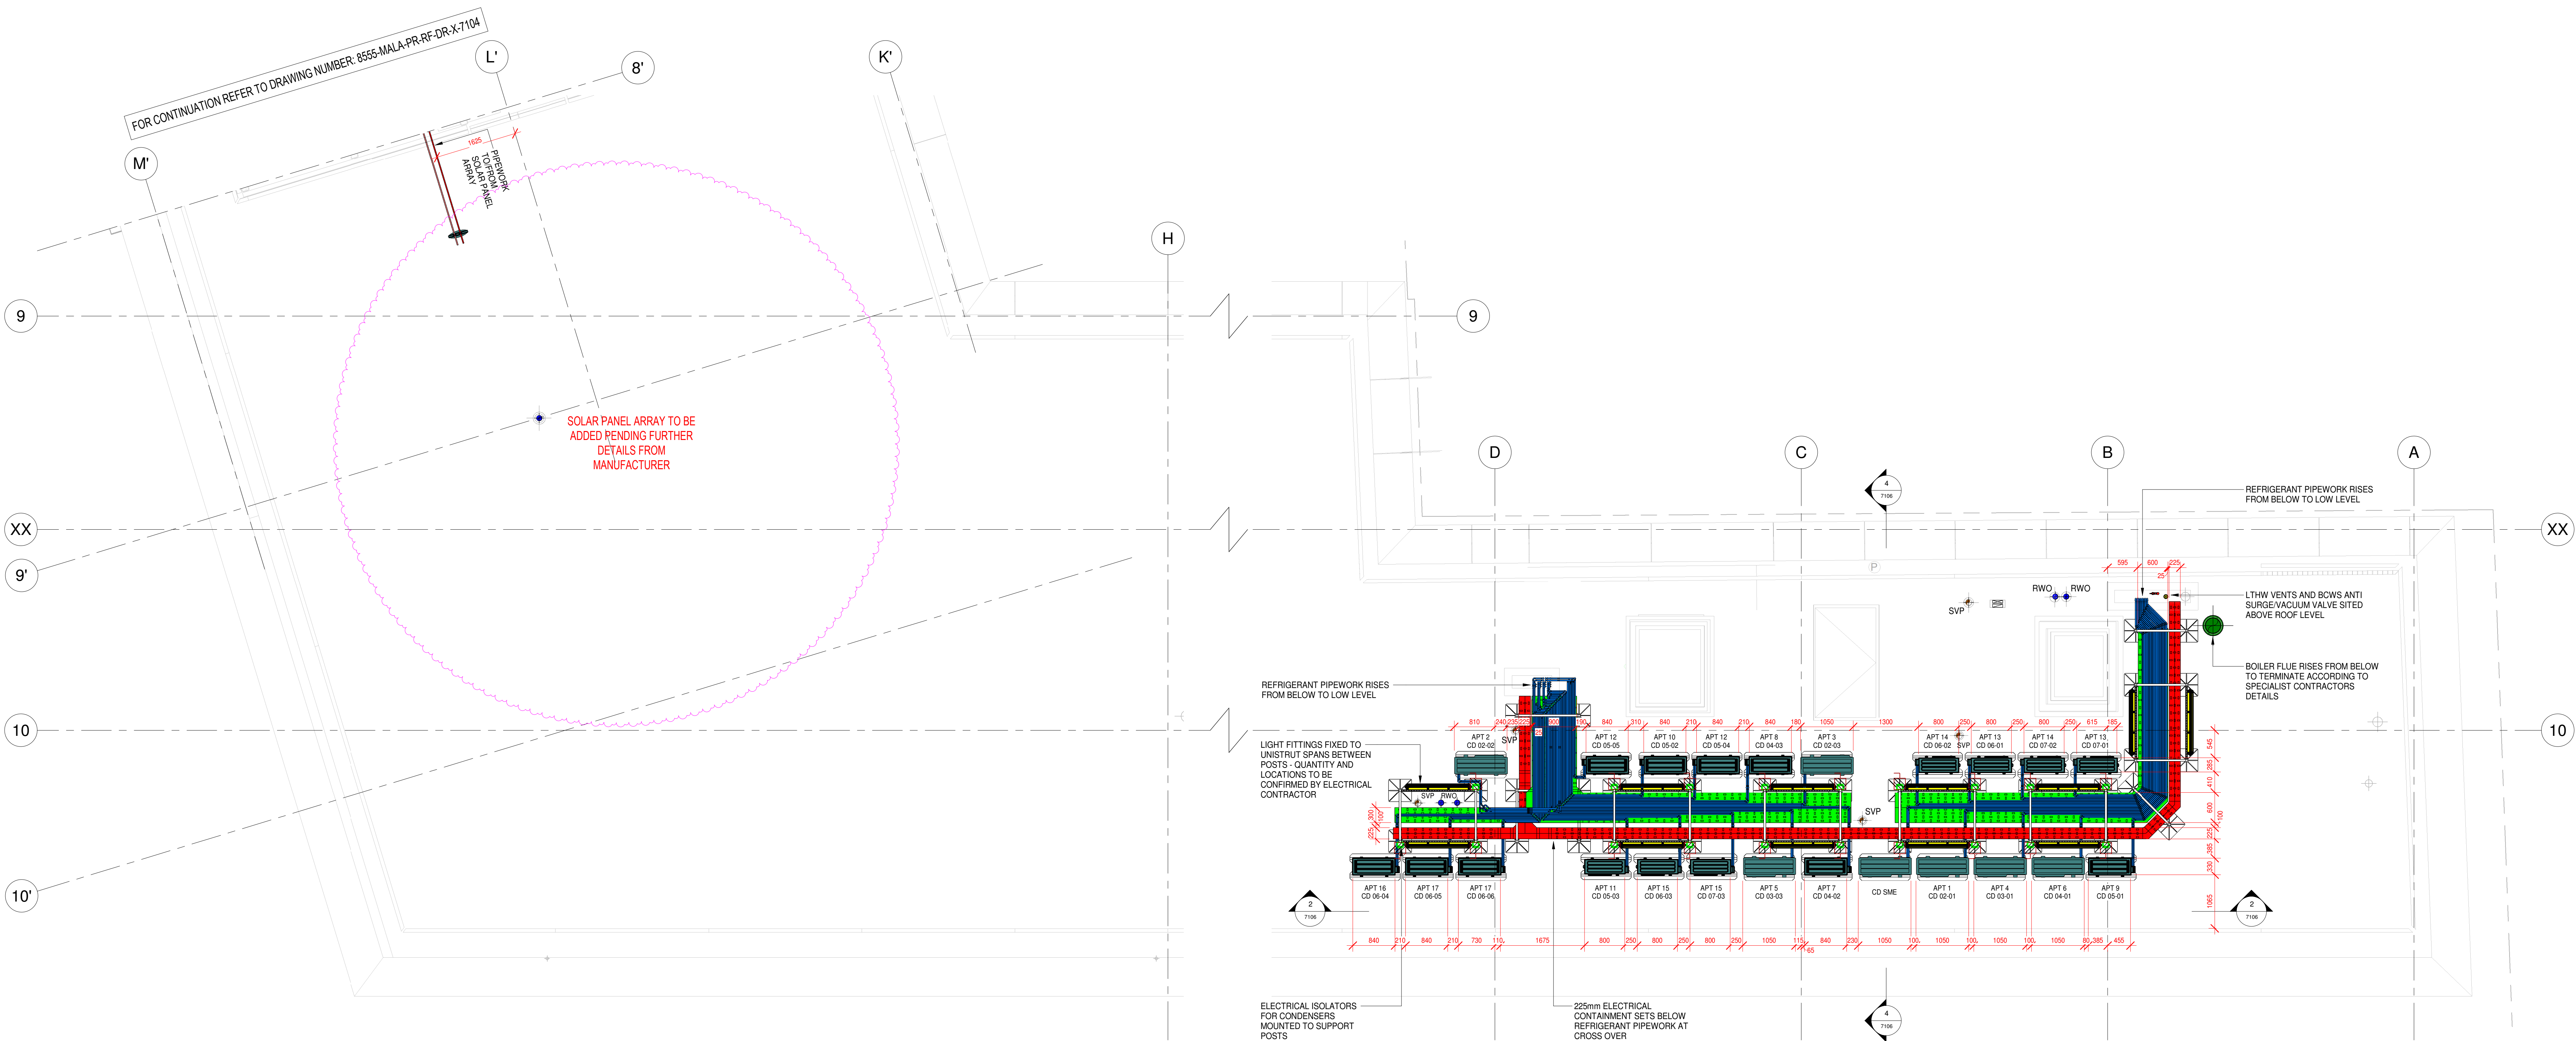

1 Roof Level FFL Residential Layout
1 : 50

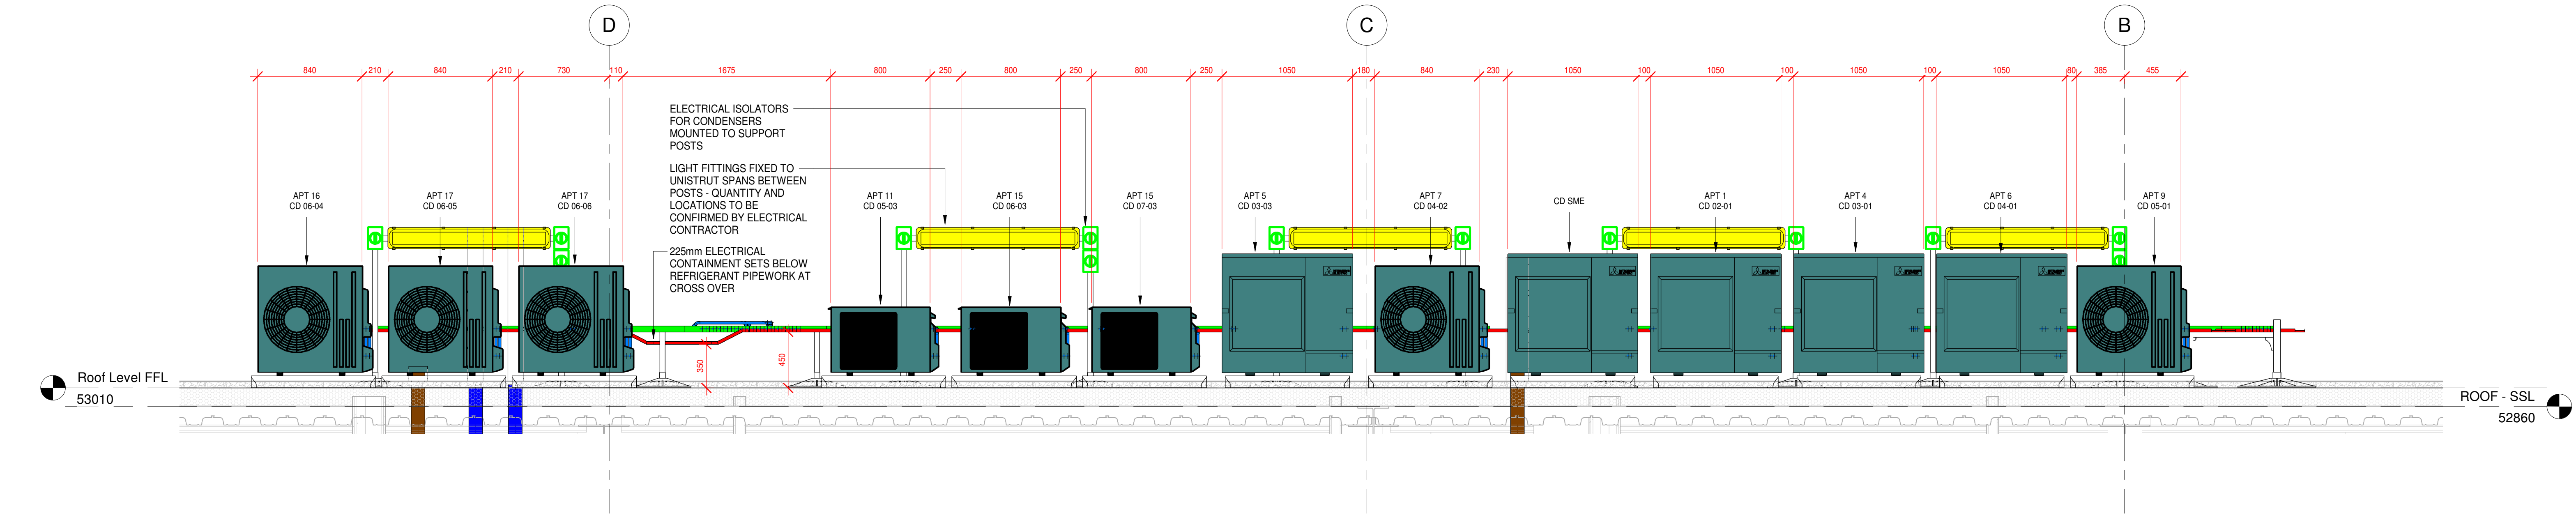


2 Section E-E
1 : 25

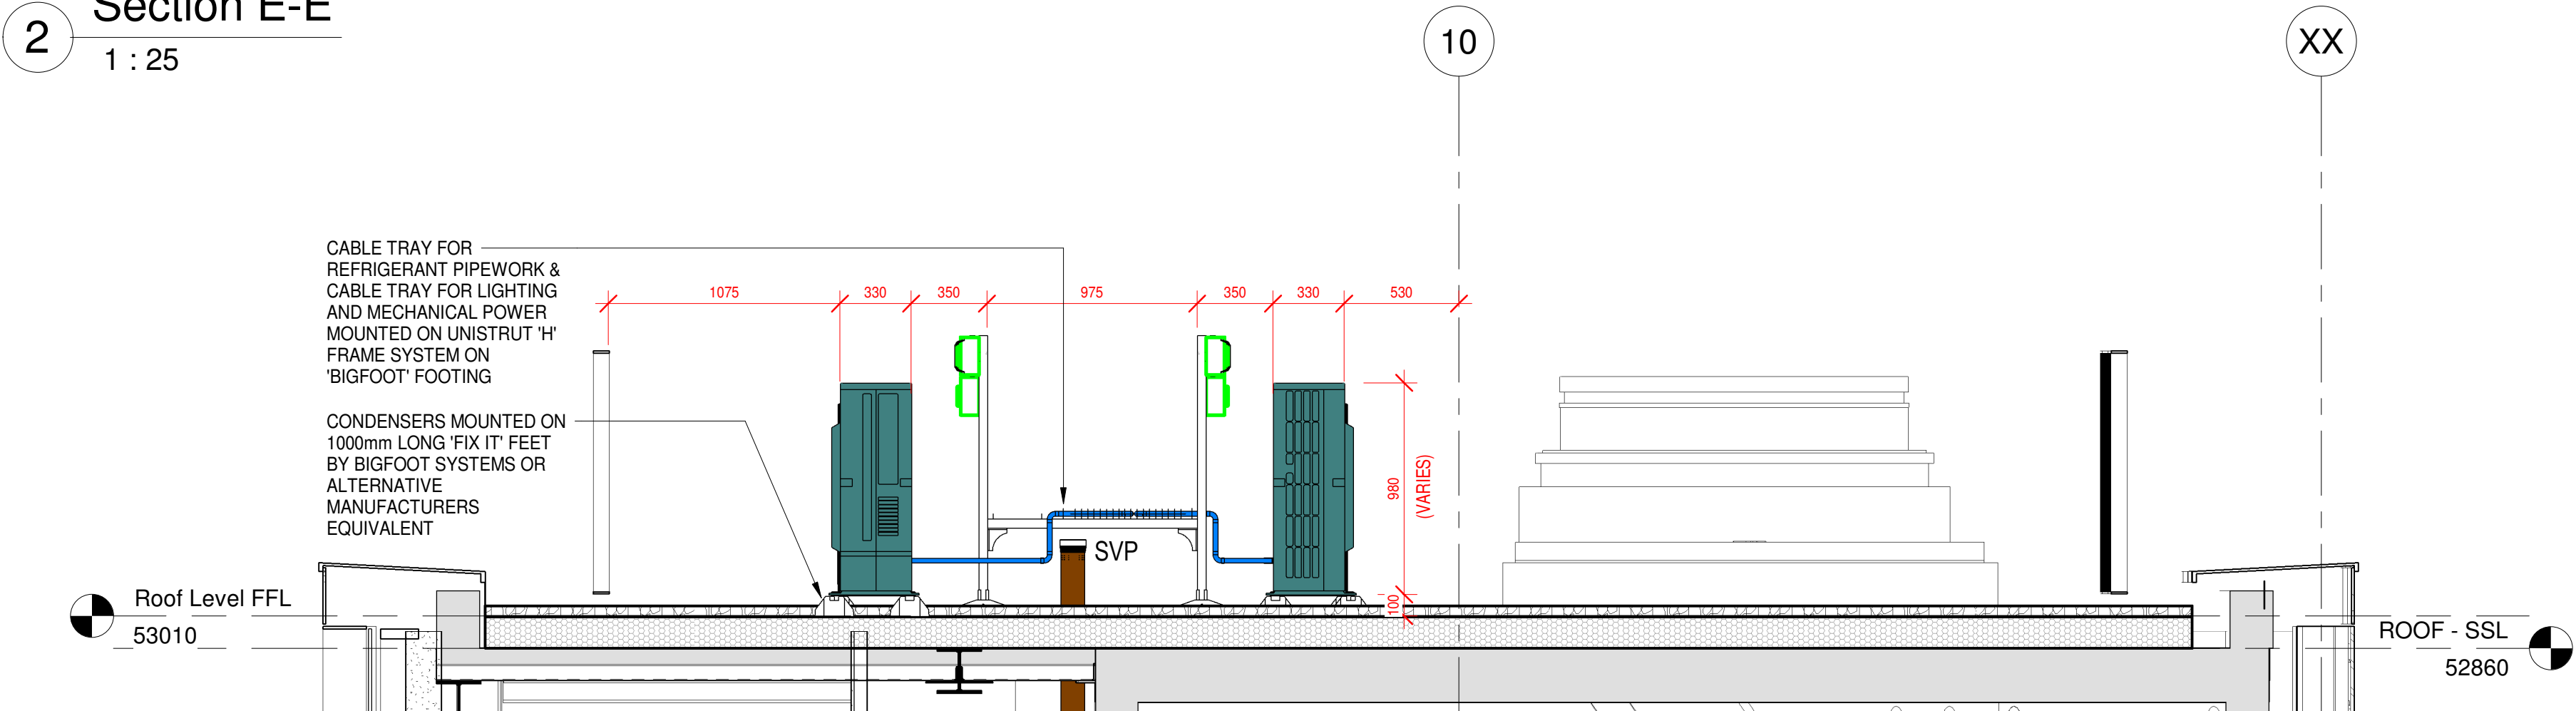

4 Section F-F
1 : 25

KEY PLAN

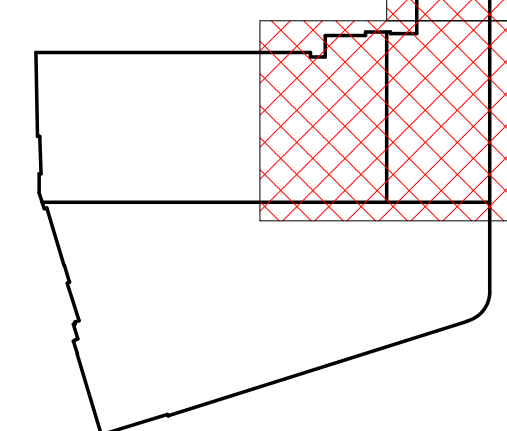

03-12-2020	ISSUED FOR APPROVAL	P00
Date	Description	Rev
CONTRACT		
Stephenson House		
TITLE		
Residential Block		
Roof Level		
Combined Services		
Co-ordinated Services Layout		
ARCHITECT		
Marks Barfield Architects		
CONSULTANT		
GLP		
DRAWING STATUS		
ISSUED FOR APPROVAL		
SCALE	As indicated @ A0	DRAWN CADTECH DATE 03/12/20
DRG No	8555-MALA-PR-RF-DR-X-7106	P00