


VISION MASTERPLAN

A SAFE, ATTRACTIVE, GREEN & BIODIVERSE ENVIRONMENT

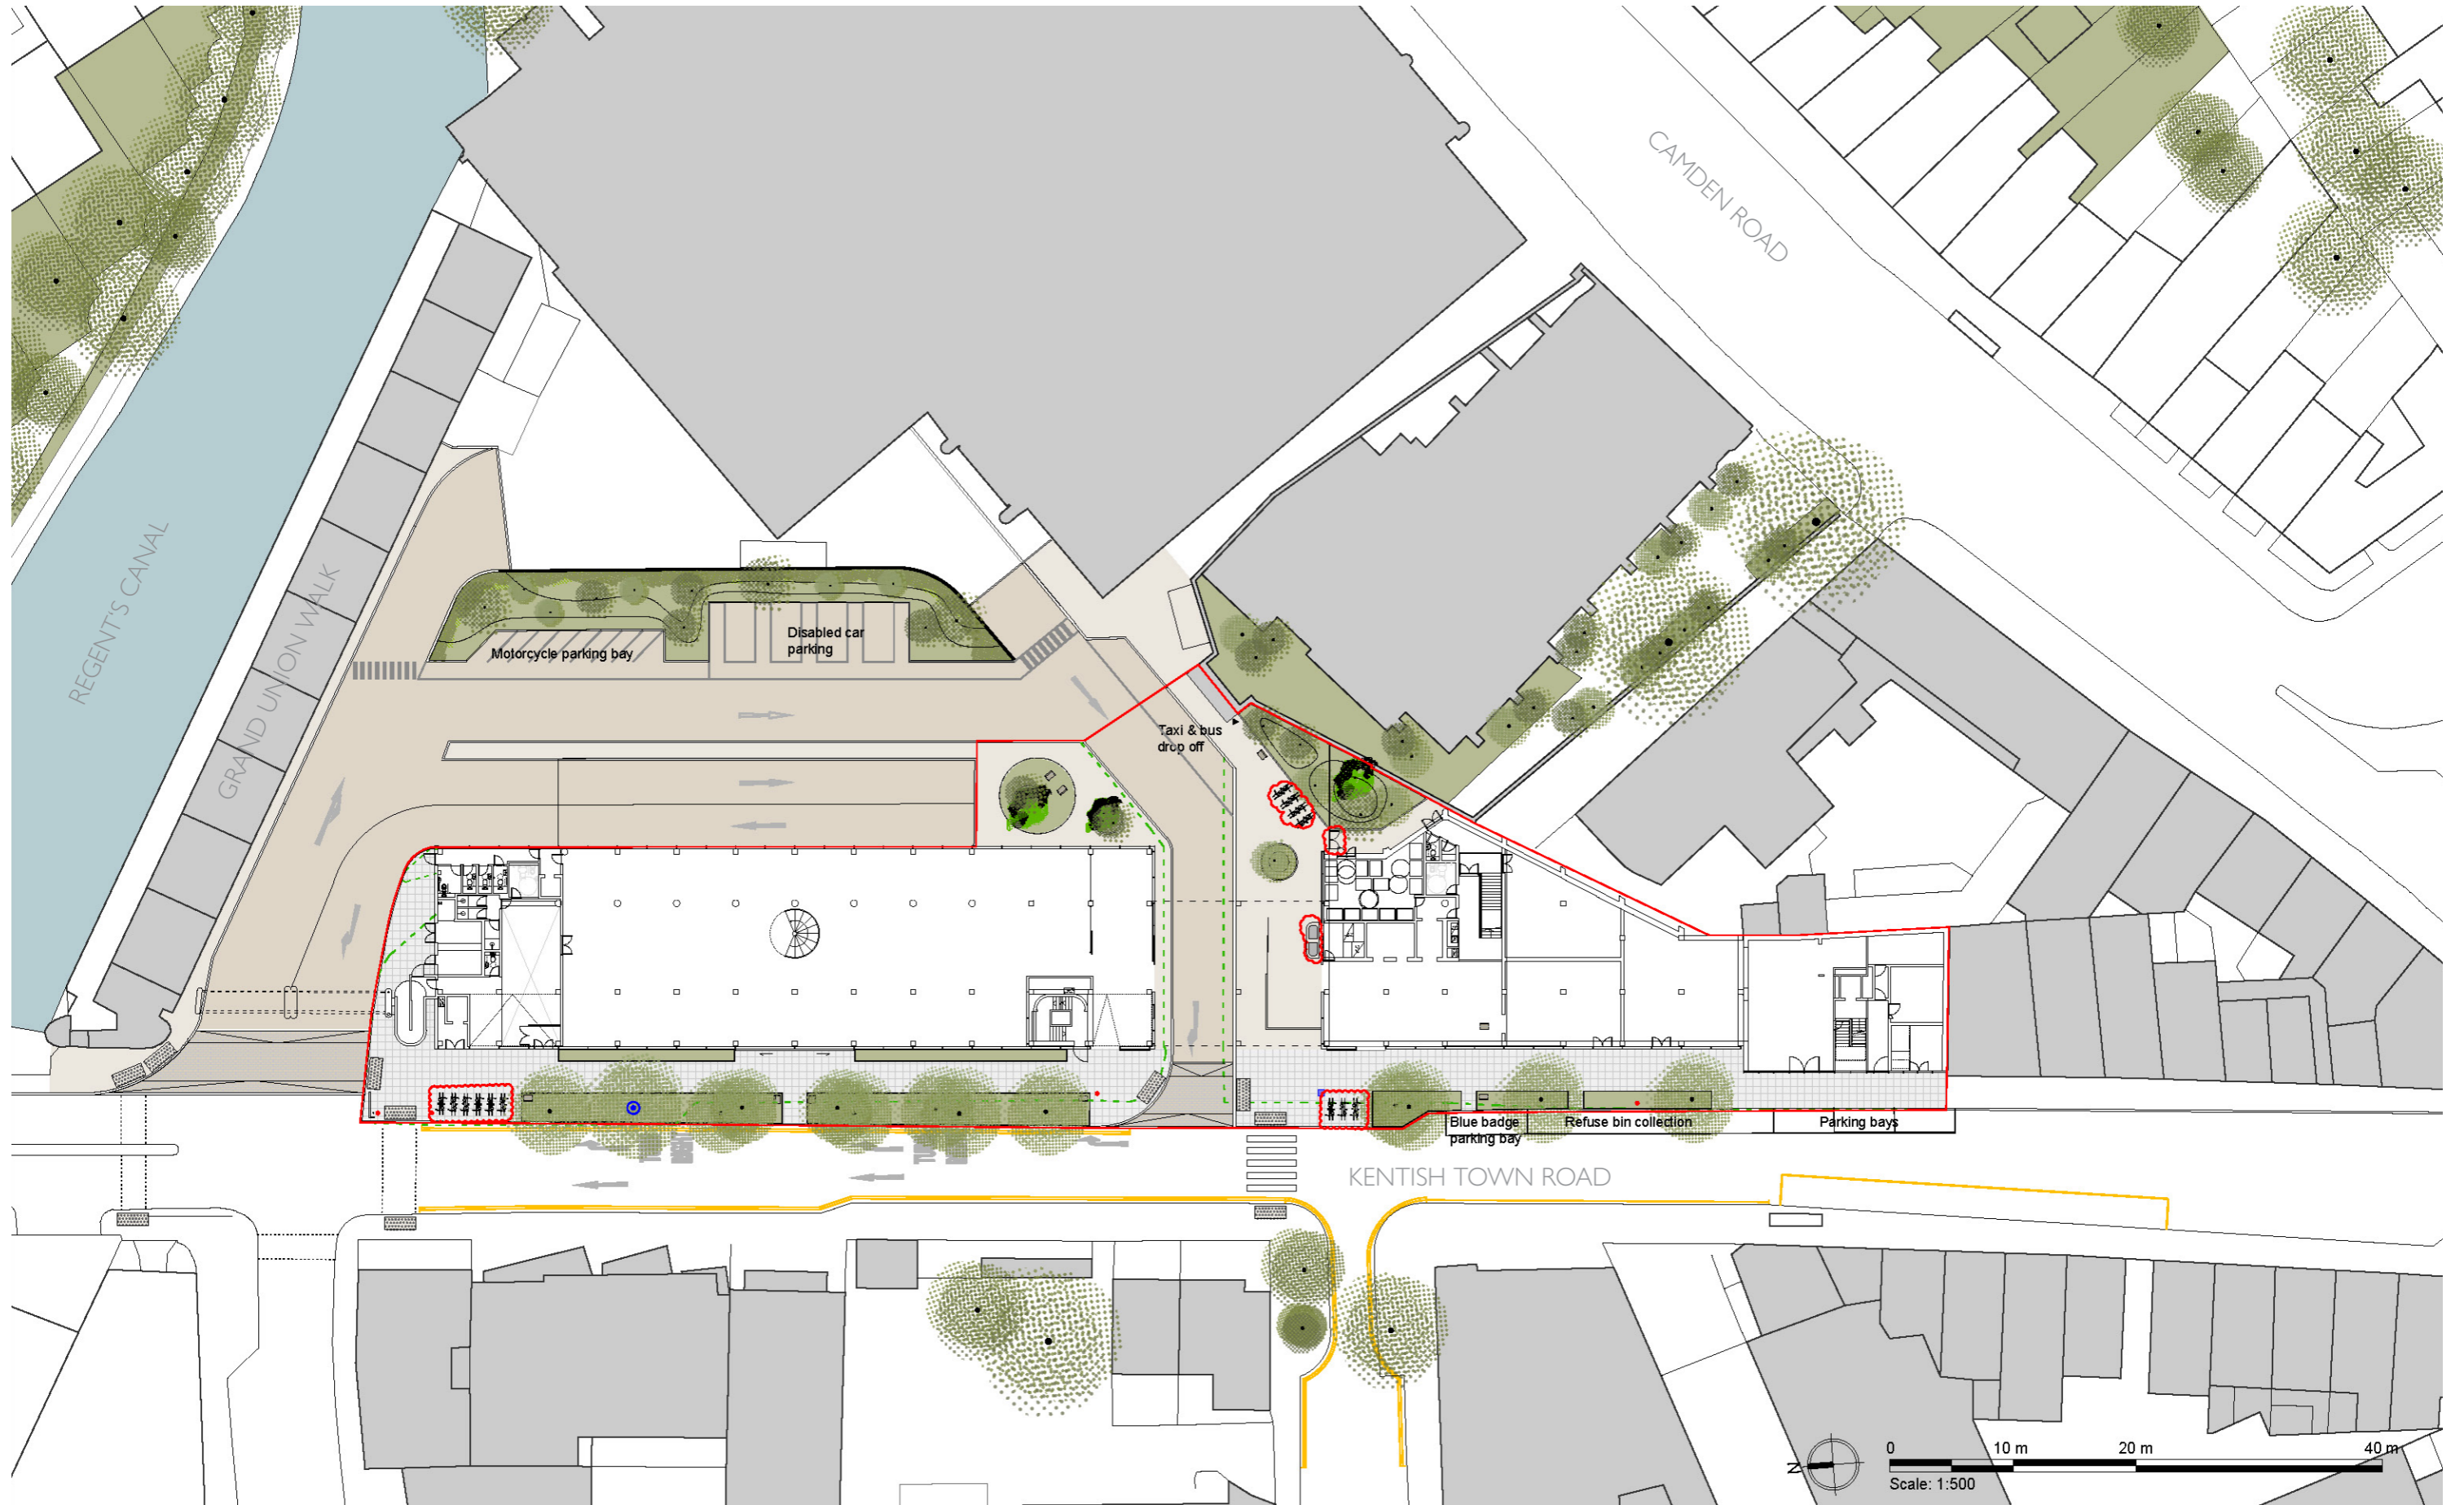


Public realm plan 1/500@A3

The works shown outside of the red line will be delivered by the Freeholder and are not included in the current application.

Appendix C

EXISTING AND PROPOSED ON-
STREET PARKING
RECONFIGURATION

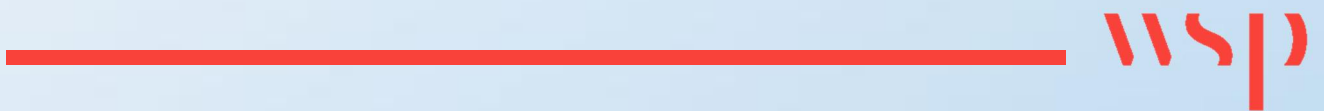


Appendix D



PROPOSED SERVICING LOCATION



Appendix E

SAINSBURY'S SERVICING

 

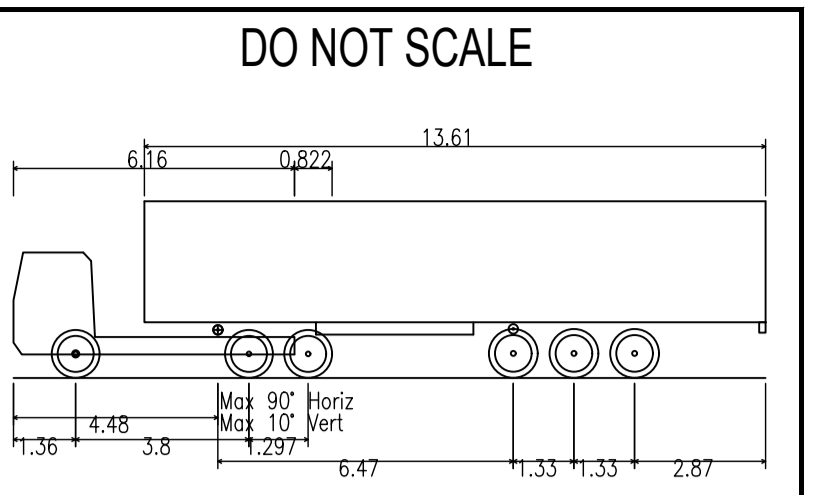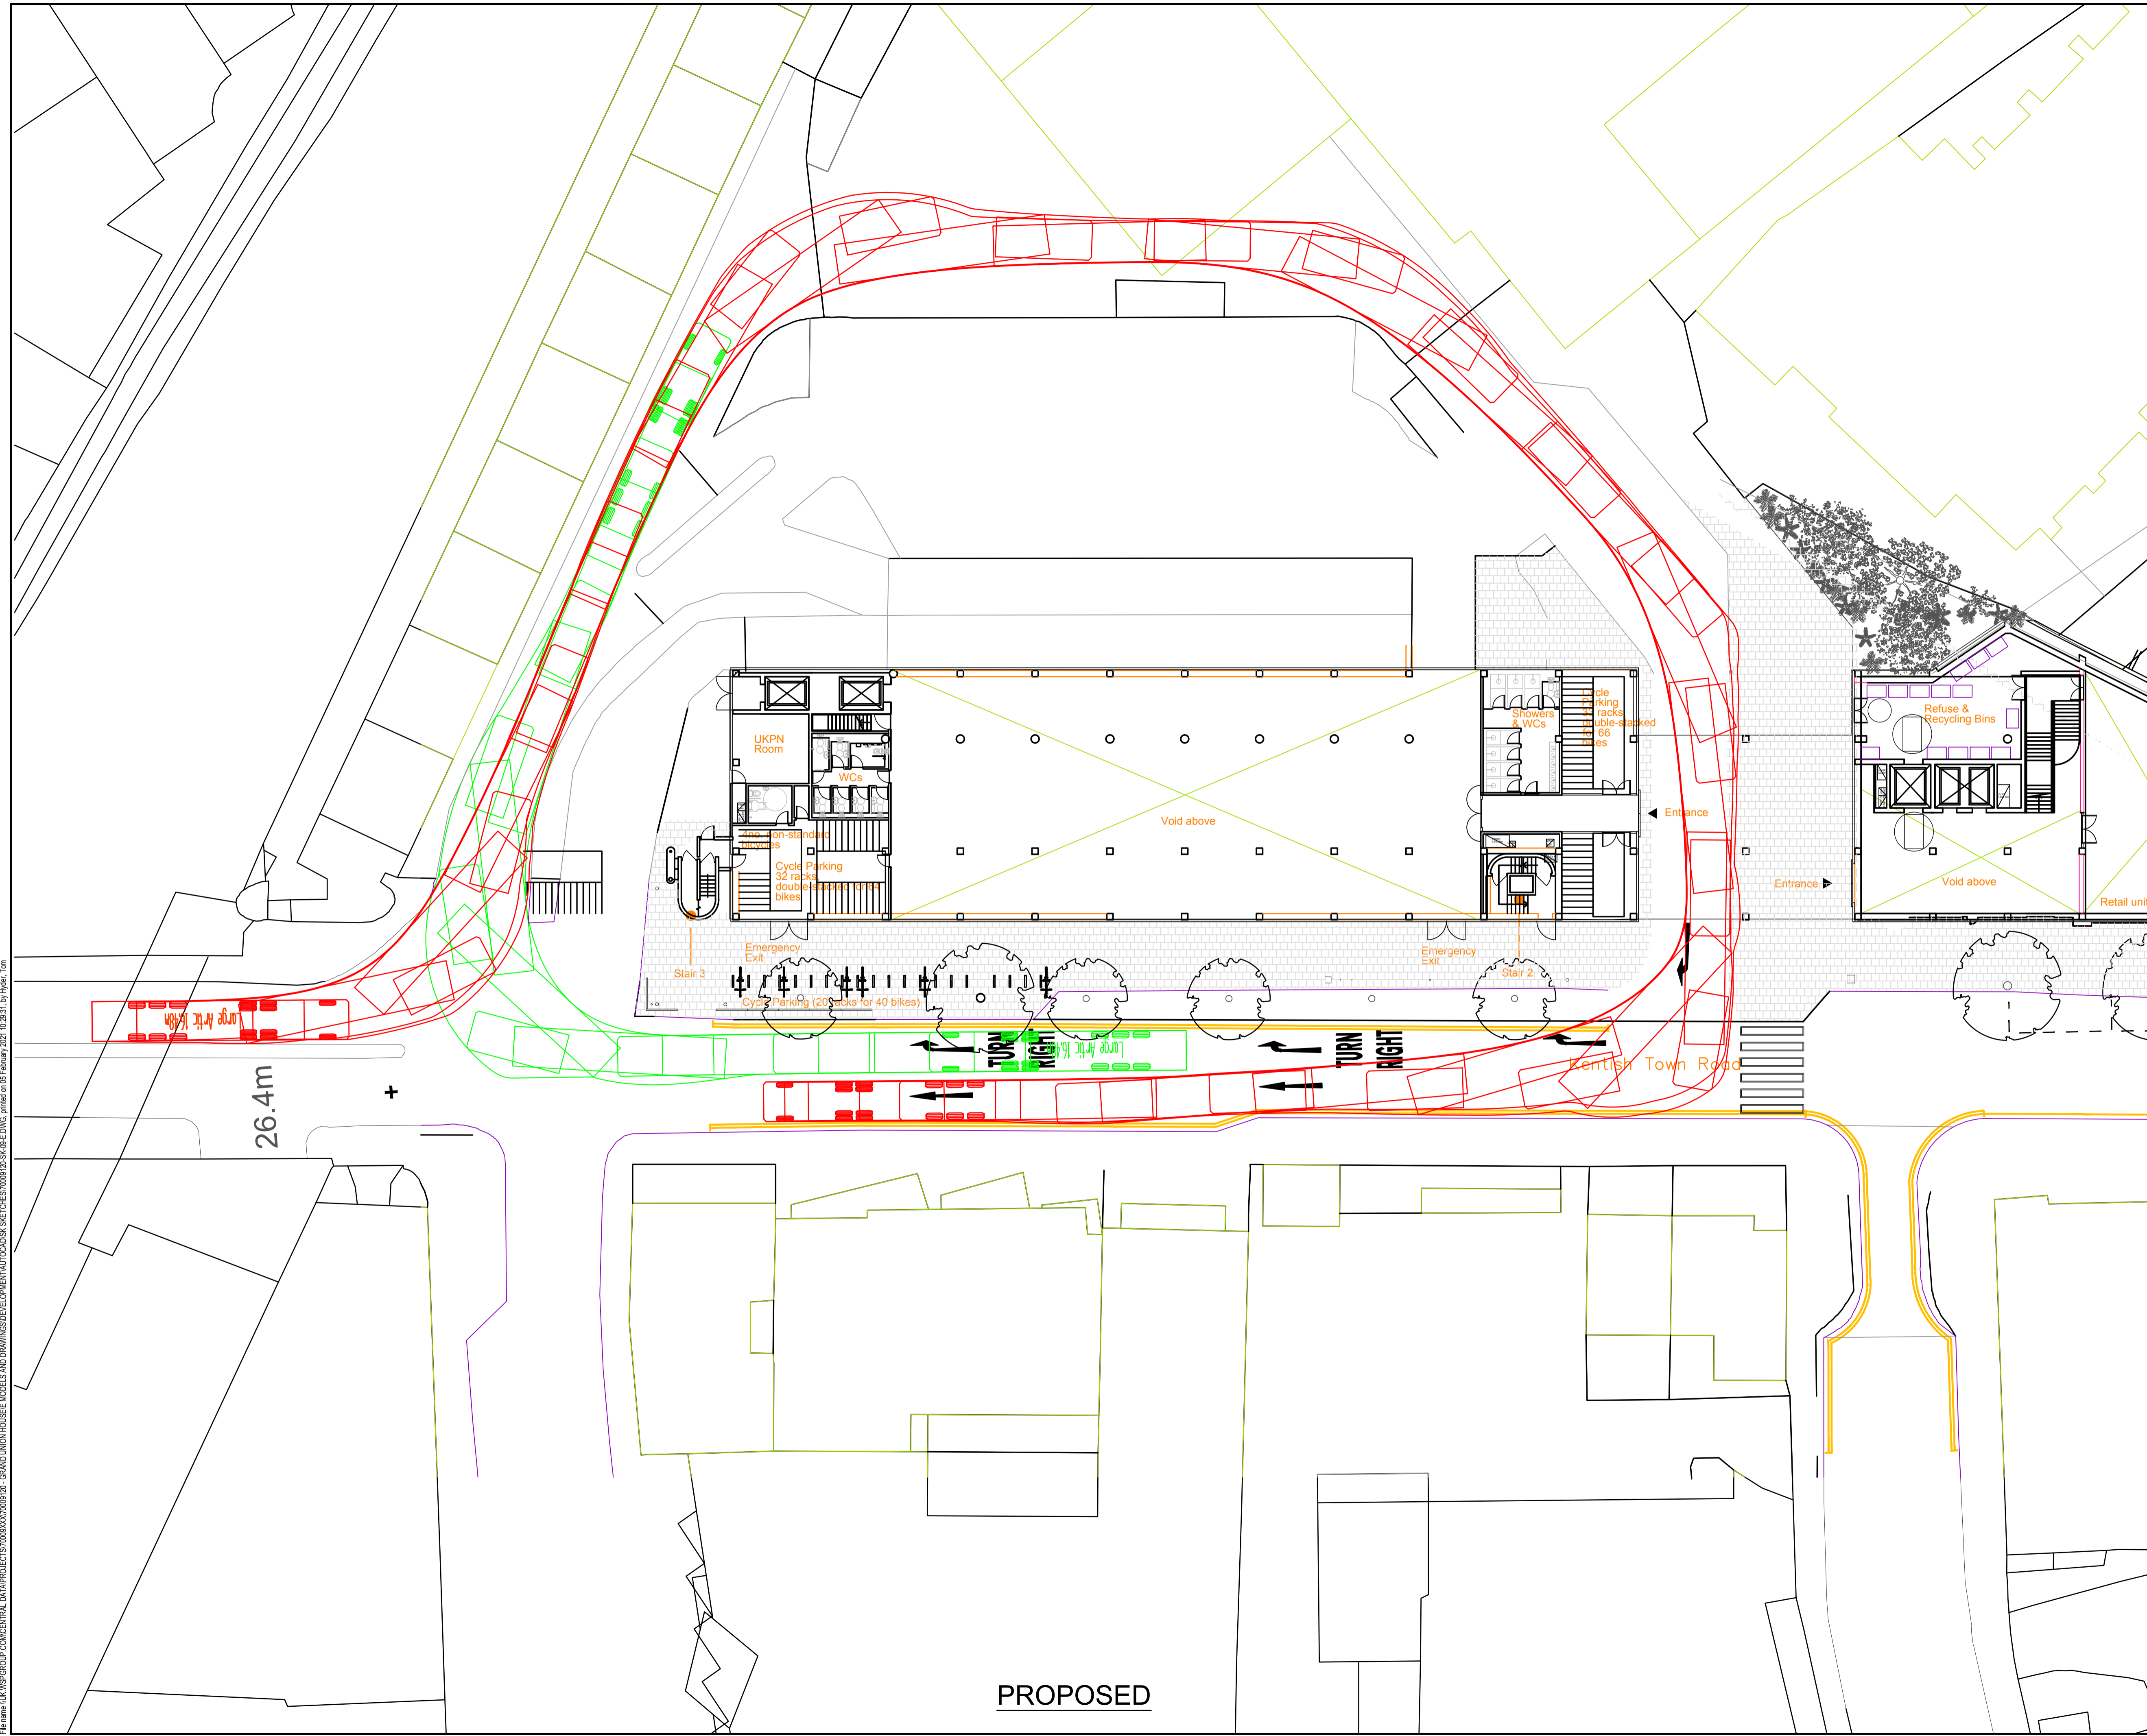

Large Artic	16.48m	16.480m
Overall Length	13.61m	13.610m
Overall Width	2.550m	2.550m
Overall Body Height	3.870m	3.870m
Min Body Ground Clearance	0.515m	0.515m
Max Track Width	2.470m	2.470m
Lock to lock time	3.00s	3.00s
Kerb to Kerb Turning Radius	6.550m	6.550m

REV	DATE	BY	DESCRIPTION	CHK	APP
E	09/02/2021	TH	UPDATED TRACKING	PV	PV
D	22/01/2021	TH	UPDATED TRACKING	PV	PV
C	12/01/2021	MR	UPDATED TRACKING	PV	PV
B	14/12/2020	MR	UPDATED TRACKING	PV	PV
A	09/12/2020	MR	FIRST ISSUE	PV	COM

DRAWING STATUS: S0 - WORK IN PROGRESS

wsp

WSP House, 70 Chancery Lane, London, WC2A 1AF, UK
T+ 44 (0) 207 314 5000, F+ 44 (0) 207 314 5111
wsp.com

CLIENT: SELLAR DEVELOPMENTS

ARCHITECT: AP

SITE PROJECT: GRAND UNION HOUSE

TITLE: LARGE ARTICULATED LORRY SWEPT PATH ANALYSIS

SCALE @ A1:	1:500	CHECKED:	BV	APPROVED:	TOM
PROJECT NO:	70009120	DESIGNED:	BV	DRAWN:	MR
				DATE:	February 21


DRAWING NO: 70009120-SK-09-E


© WSP UK Ltd


File name: \\UK\WSPGROUP\COMMON\DATA\PROJECTS\70009120\SK-09-E.DWG, printed on 05 February 2021 10:28:31 by Wayne, Tom

Appendix F

ACTIVE TRAVEL ZONE ASSESSMENT

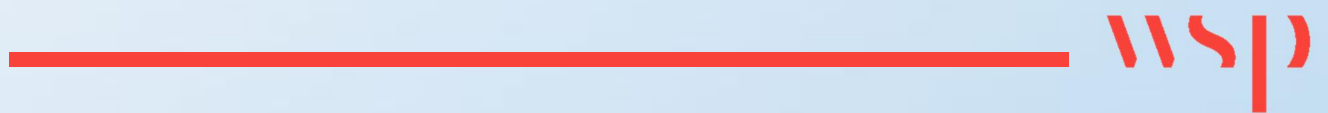

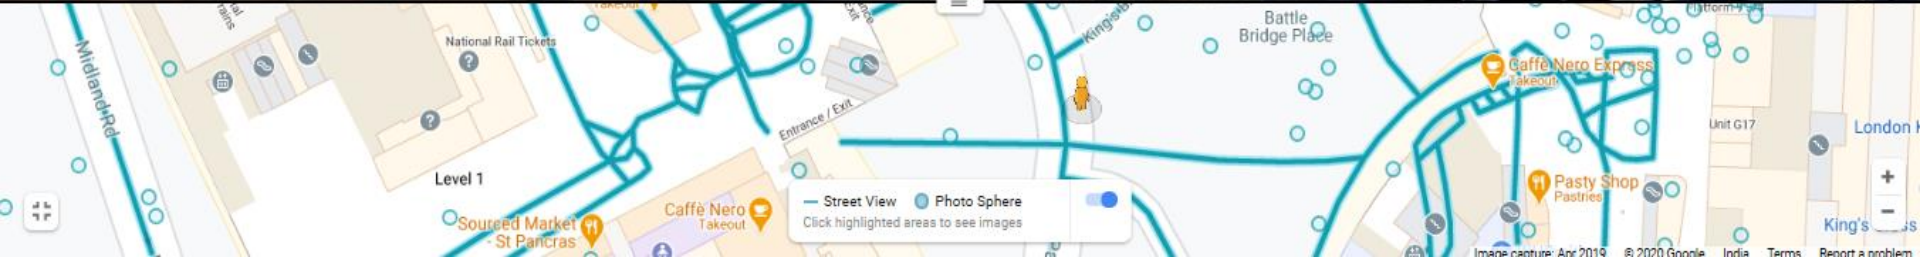

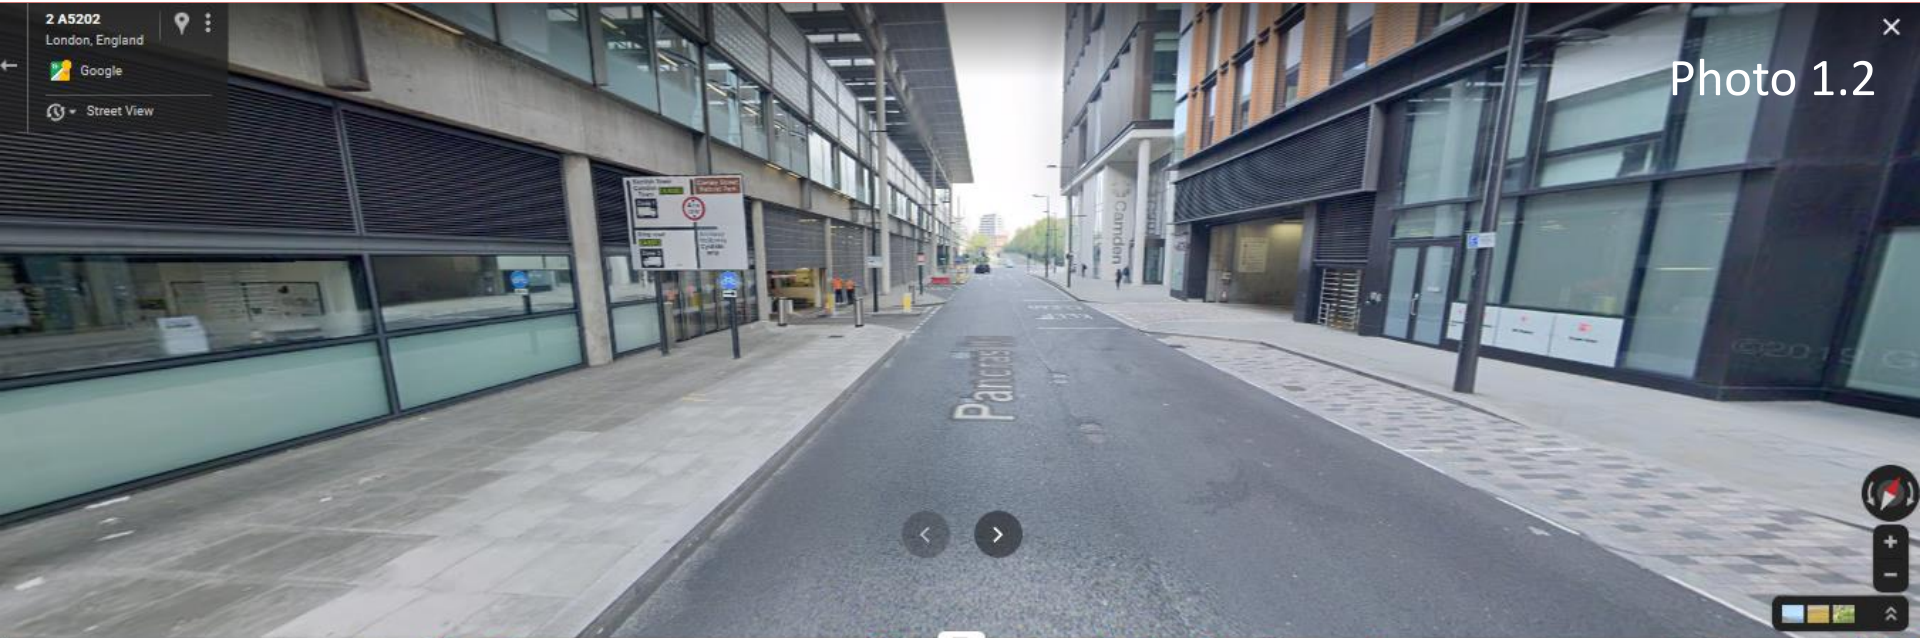


2 A5202

London, England

Google

Street View

Photo 1.2

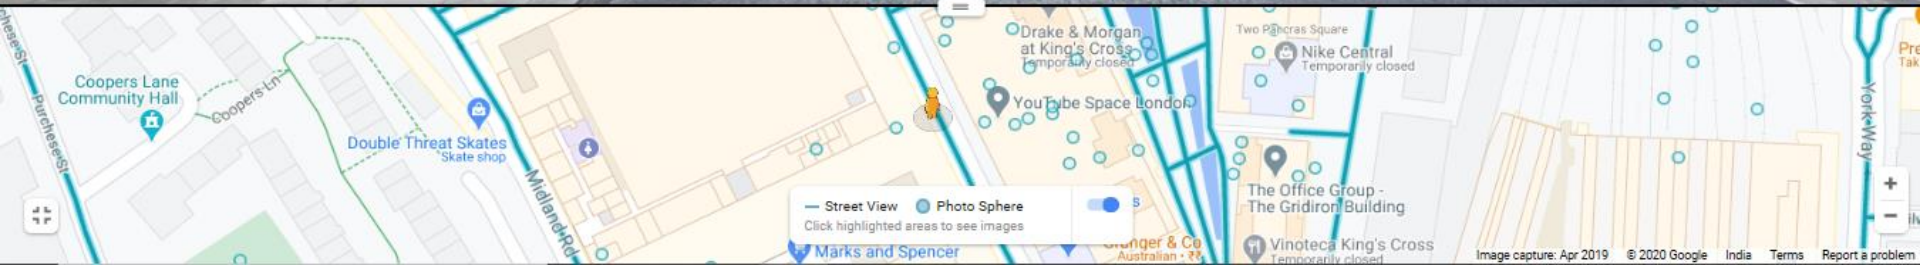

Coopers Lane
Community Hall

Double Threat Skates
Skate shop

Drake & Morgan
at King's Cross
temporarily closed

You Tube Space London

Two Patricias Square

Nike Central
temporarily closed

The Office Group -
The Gridiron Building

Vinoteca King's Cross
temporarily closed


Street View Photo Sphere



Click highlighted areas to see images



Marks and Spencer


Woolmer & Co
Australian • 22



Image capture: Apr 2019 © 2020 Google India Terms Report a problem

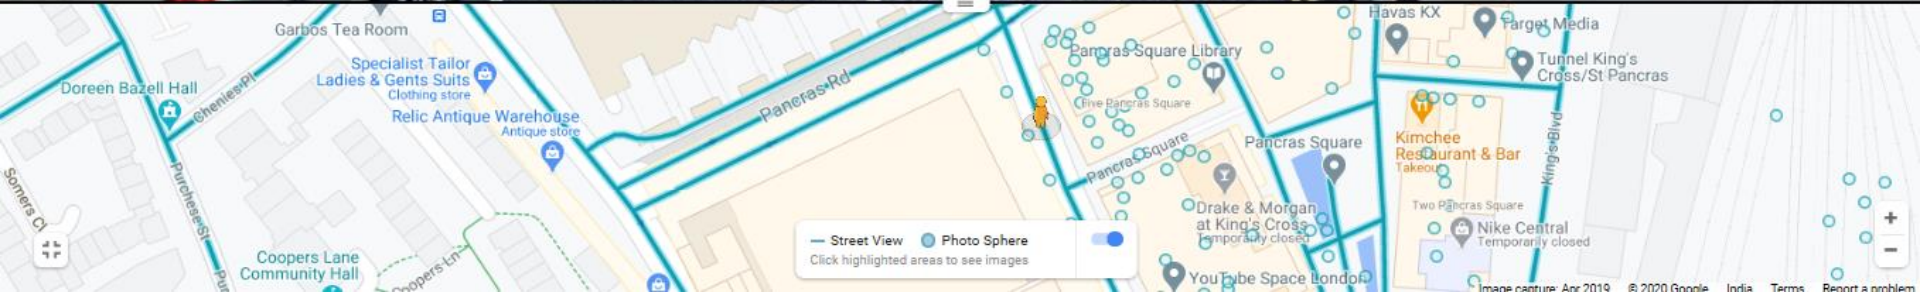

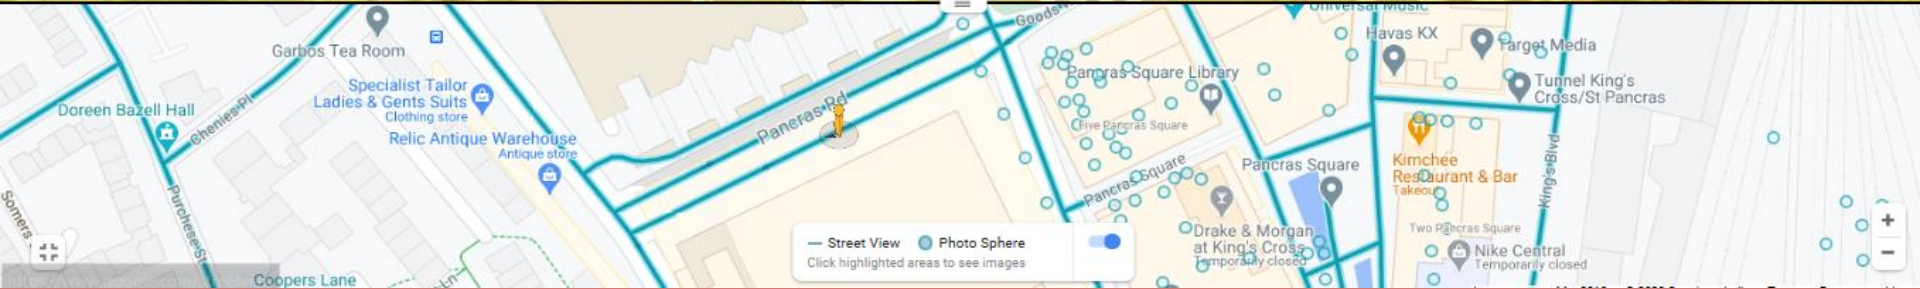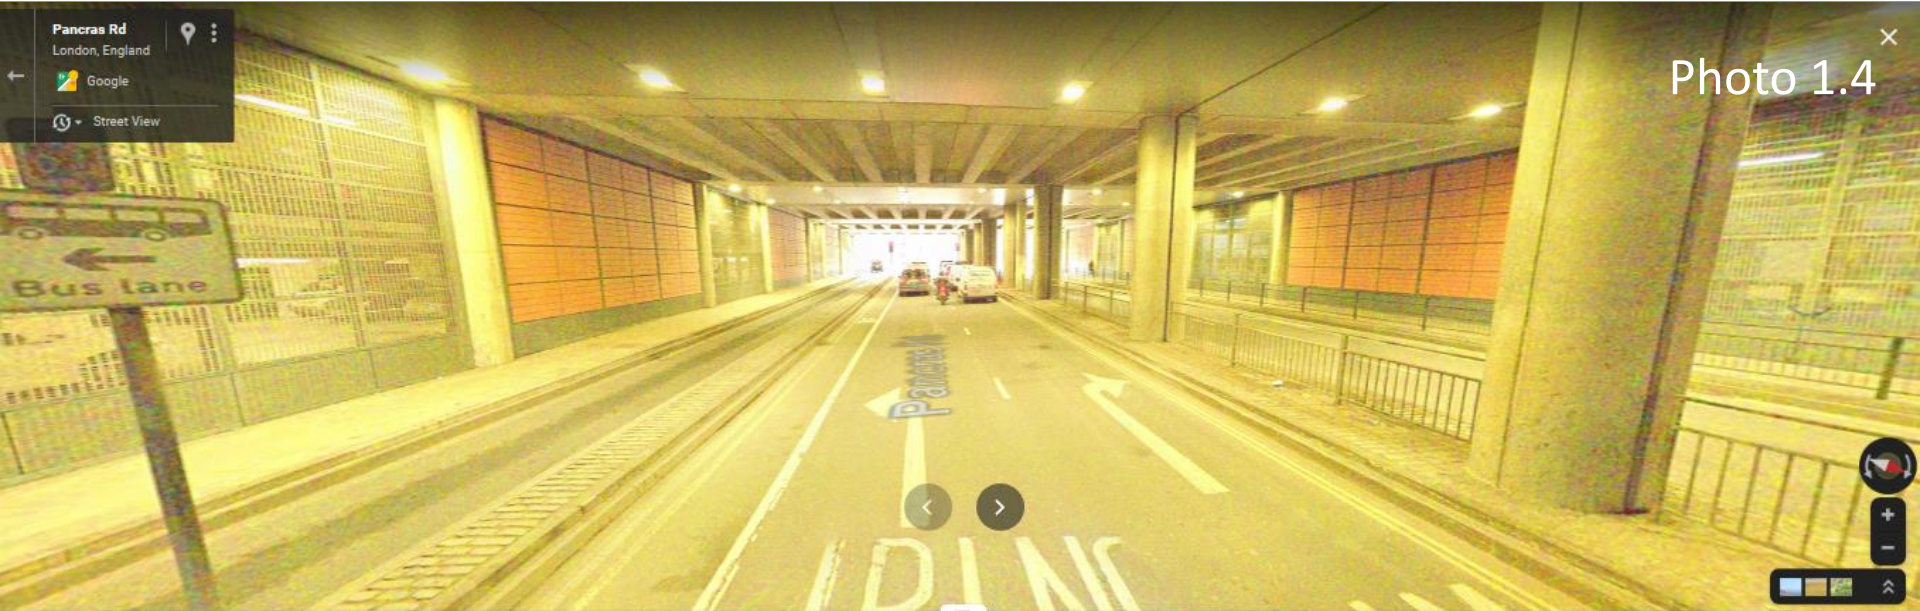

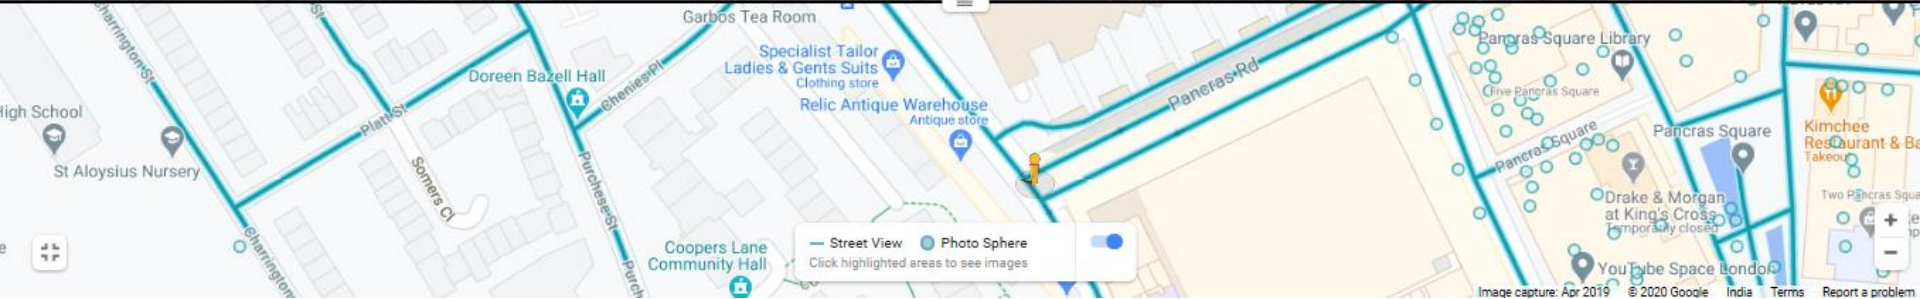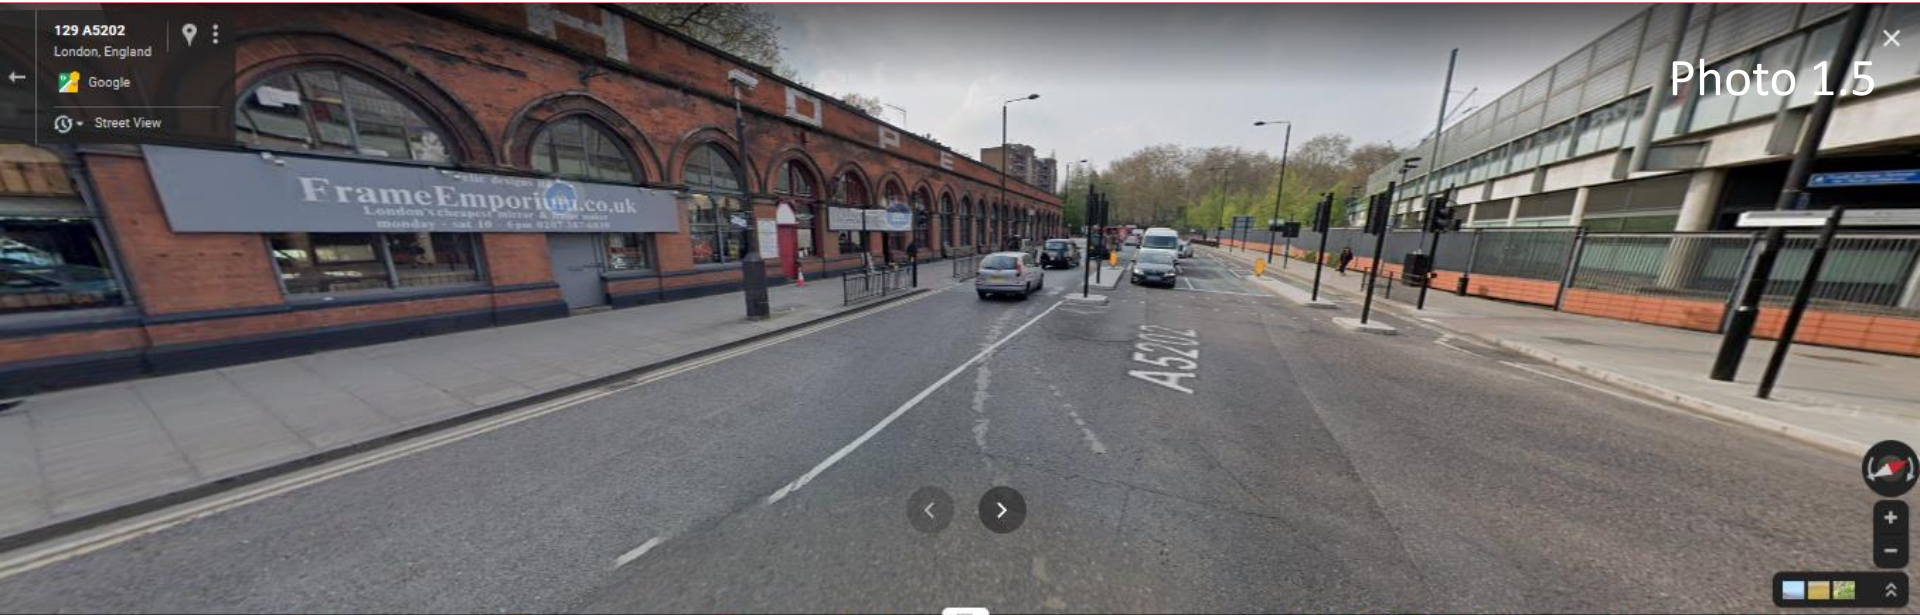

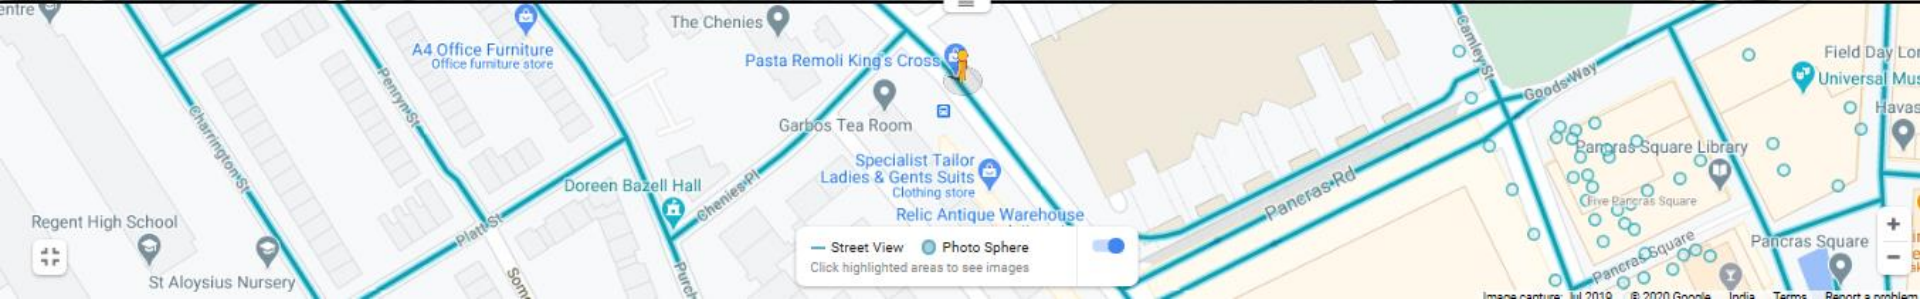

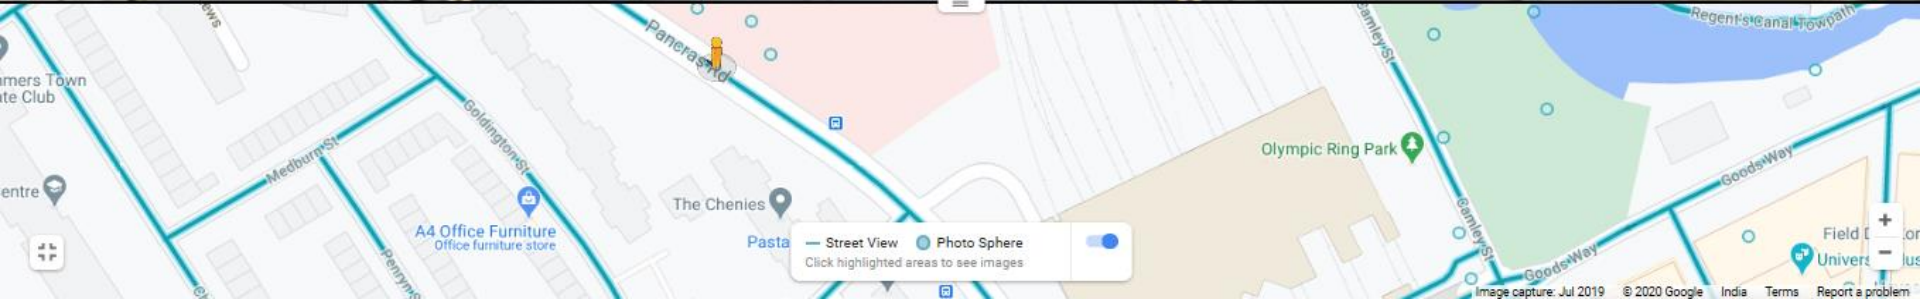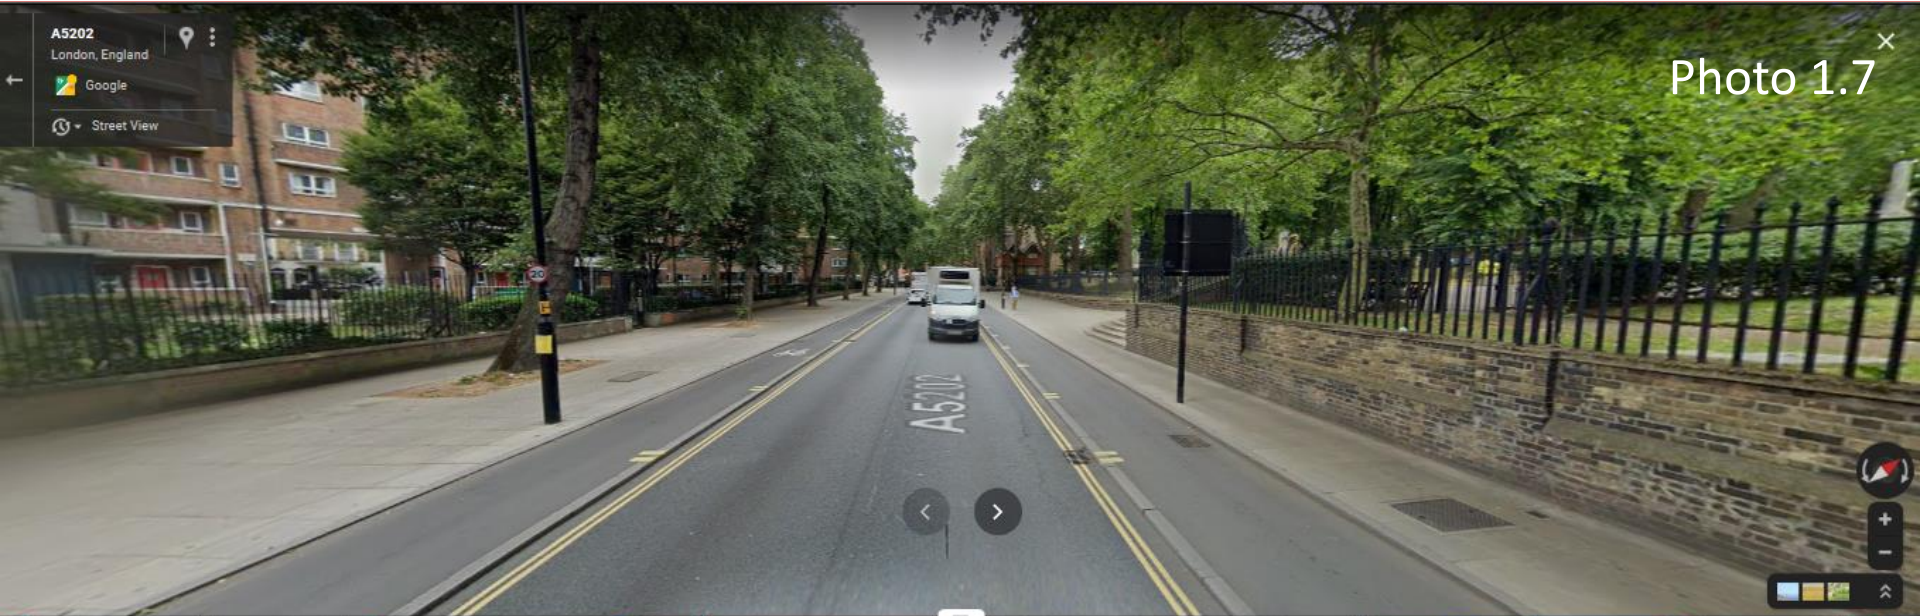





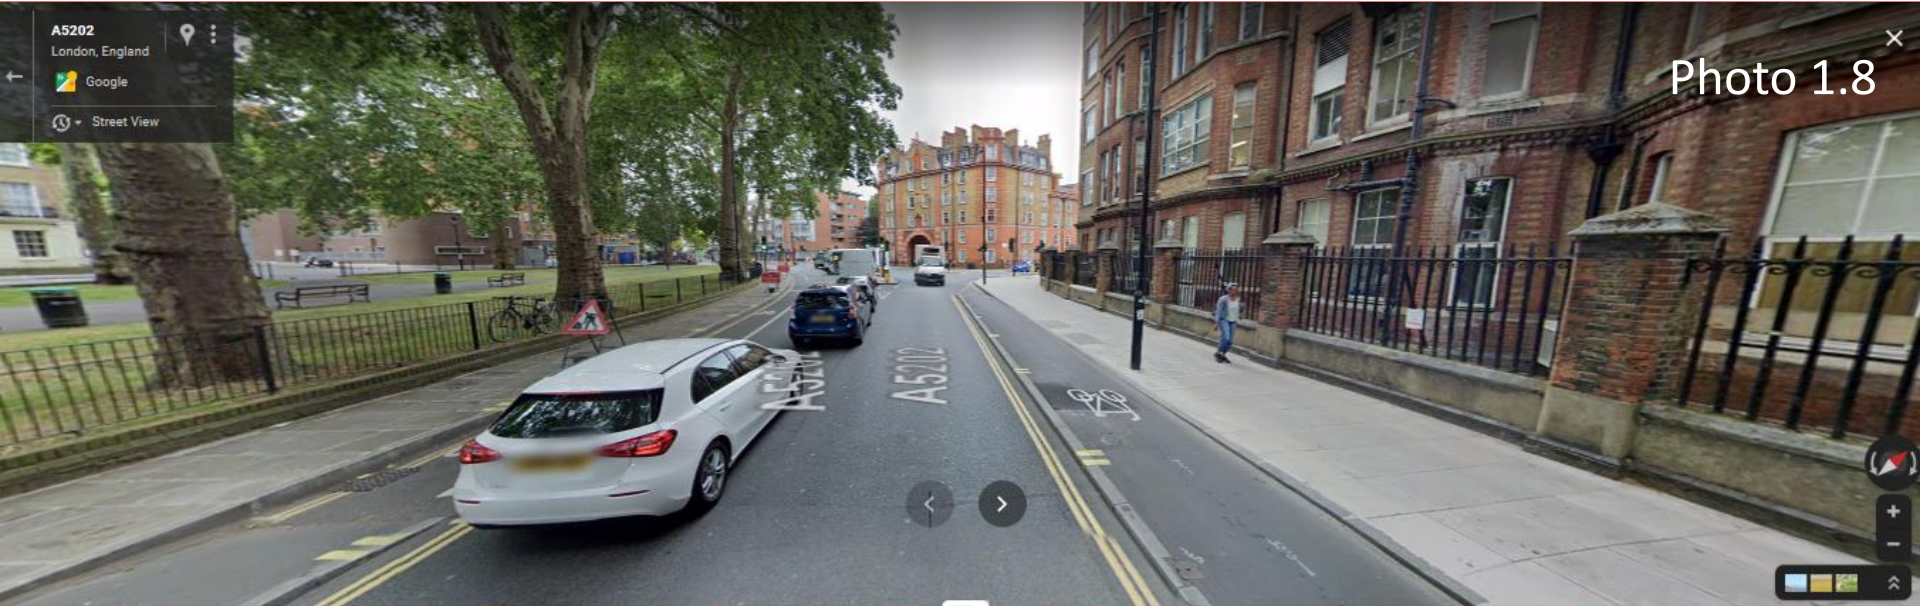


Photo 1.8

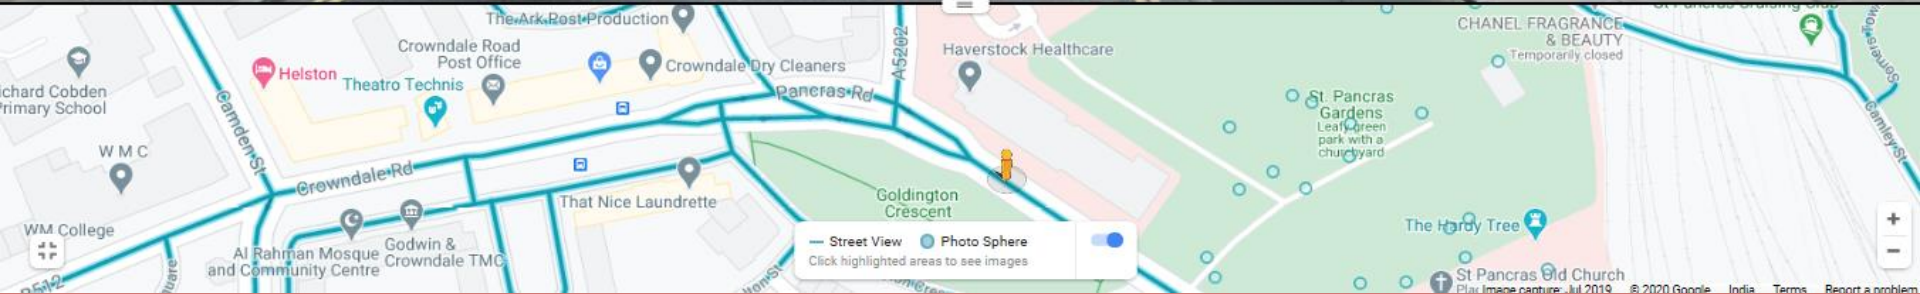
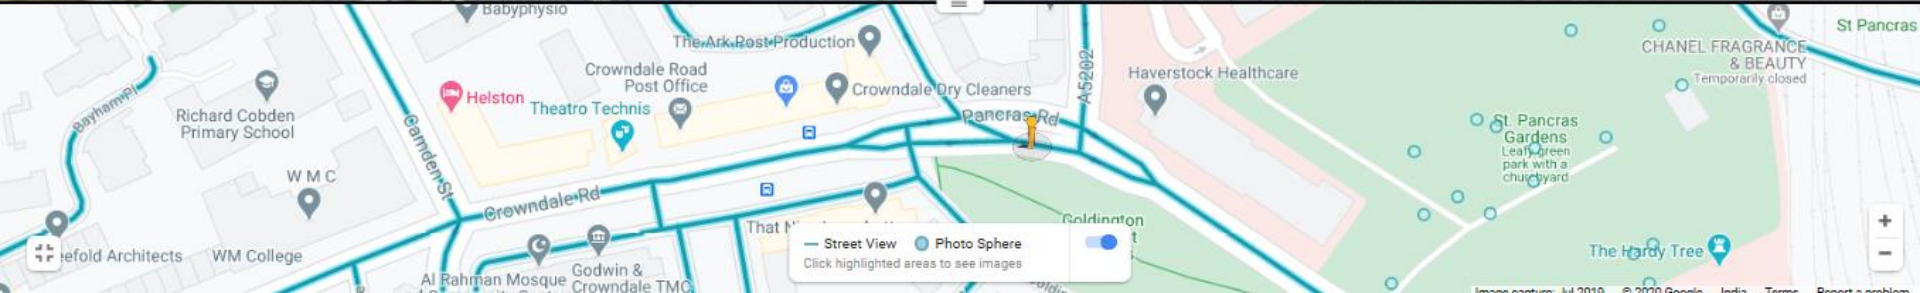


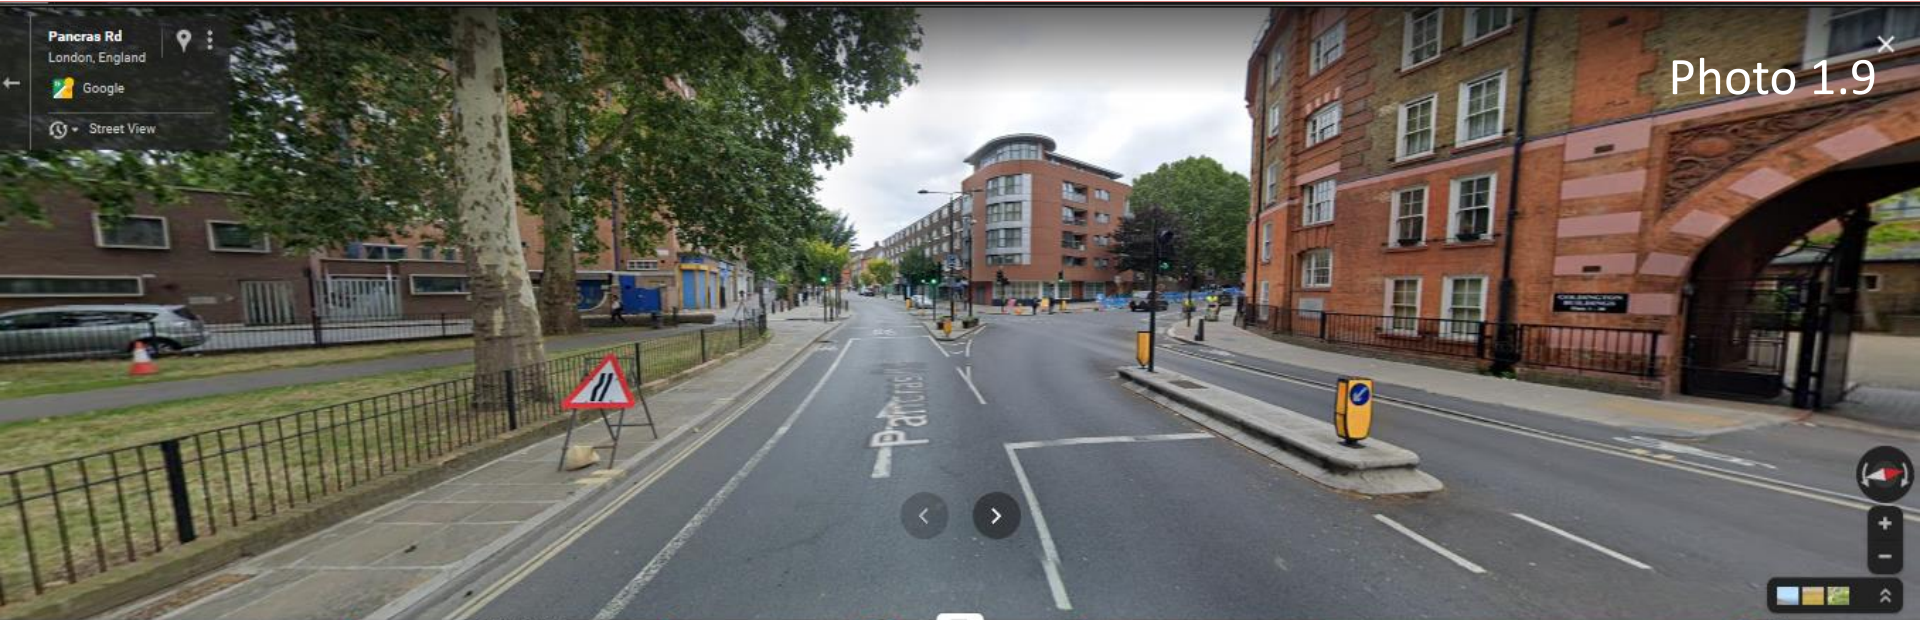


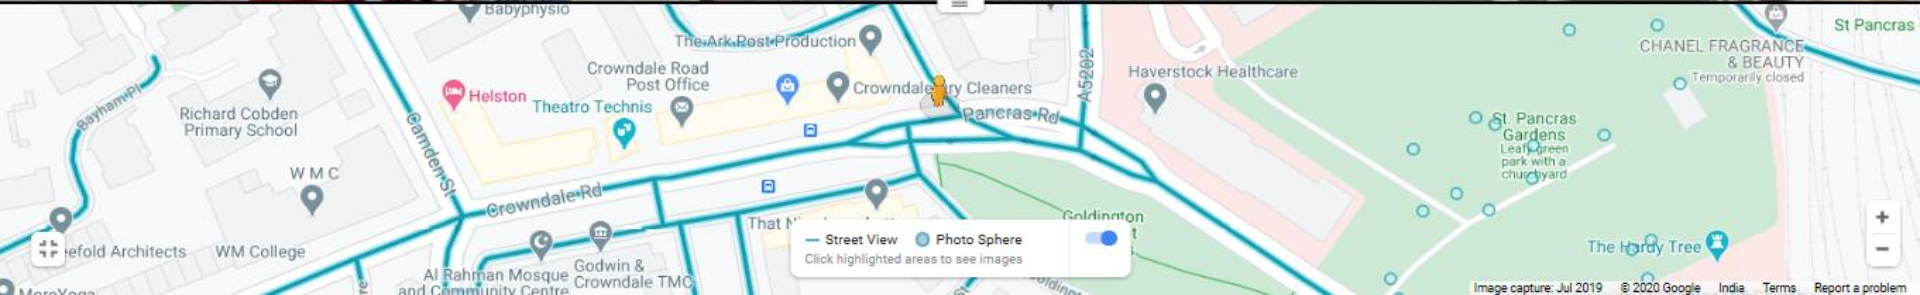



7 Royal College St
London, England
Google
Street View


Photo 1.11

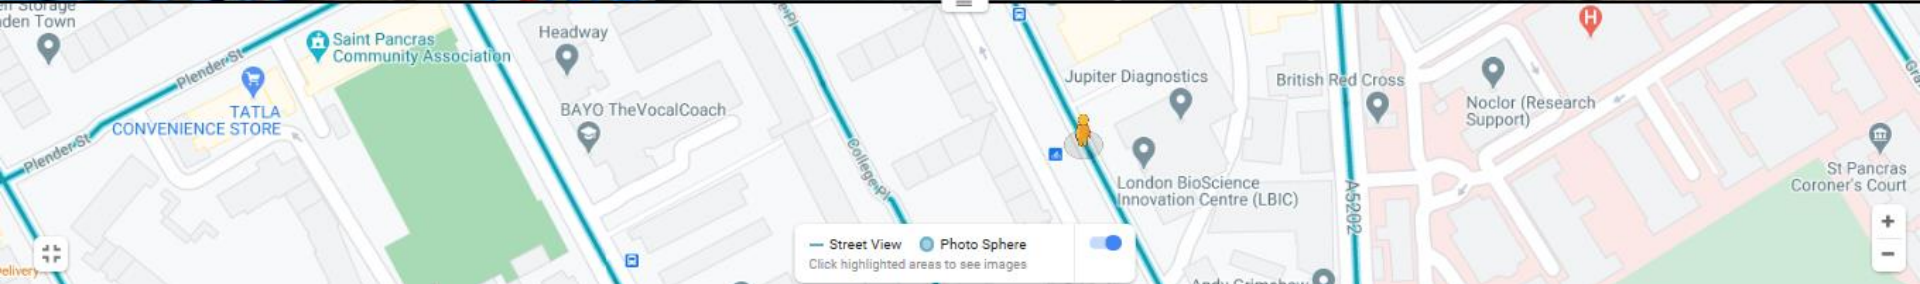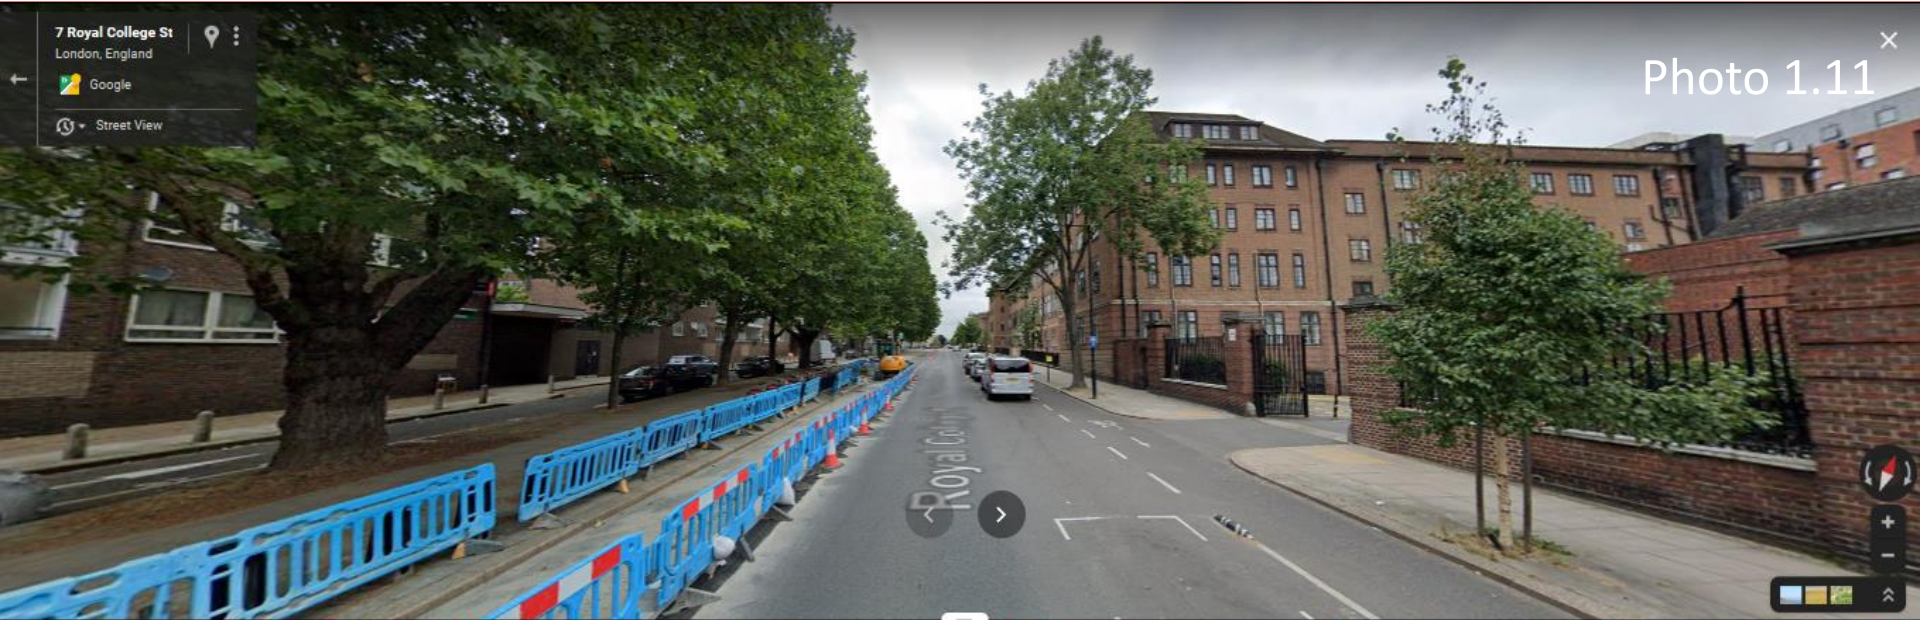


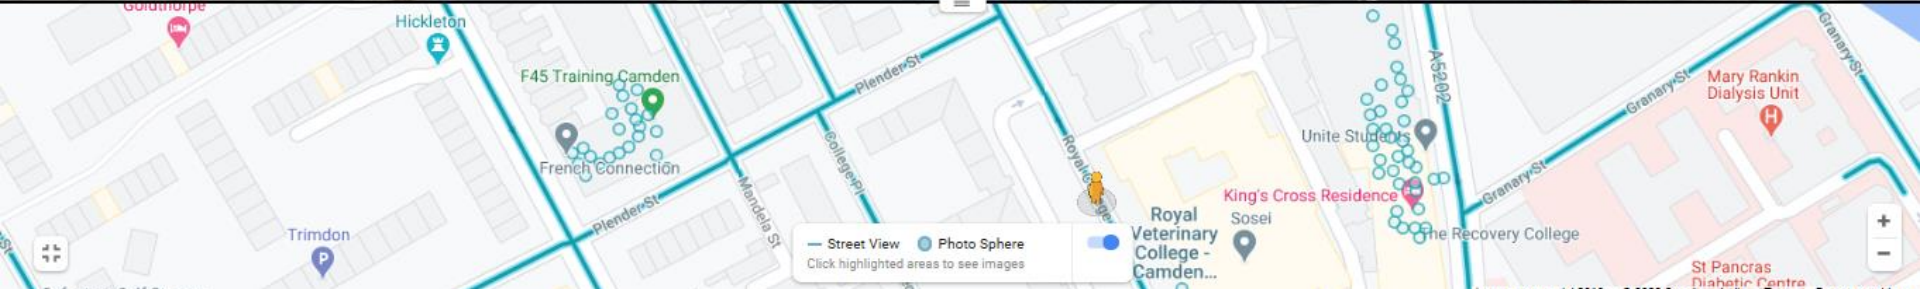

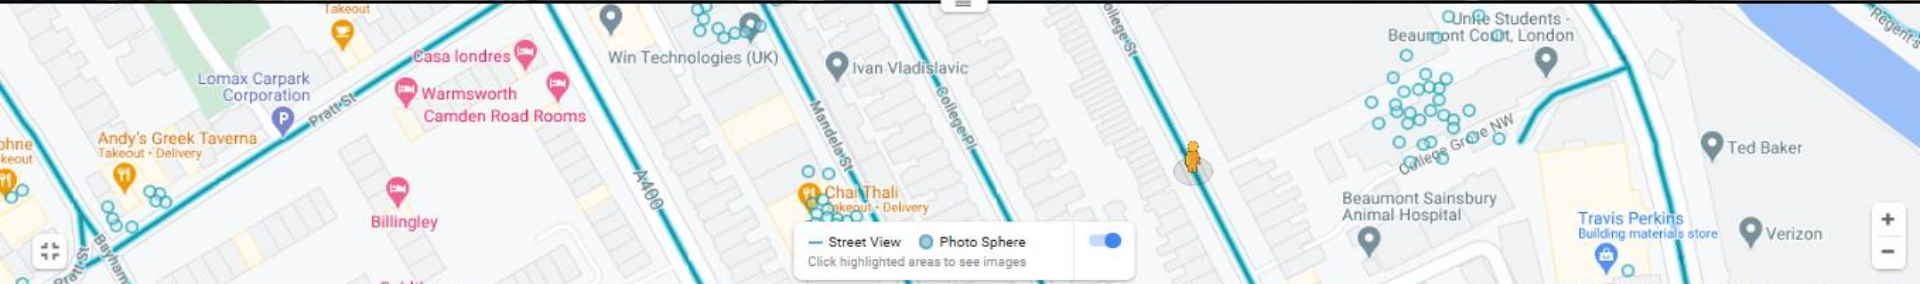

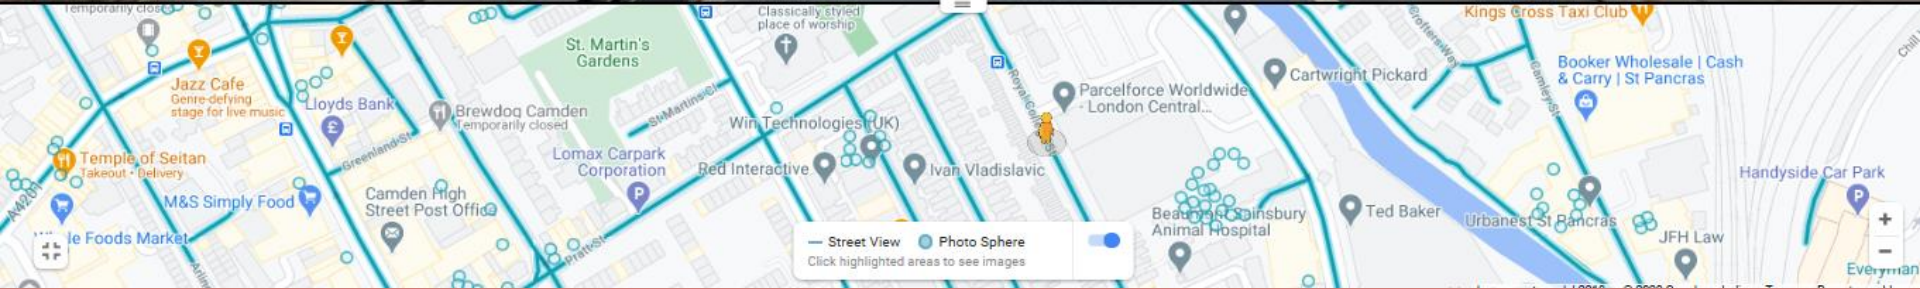

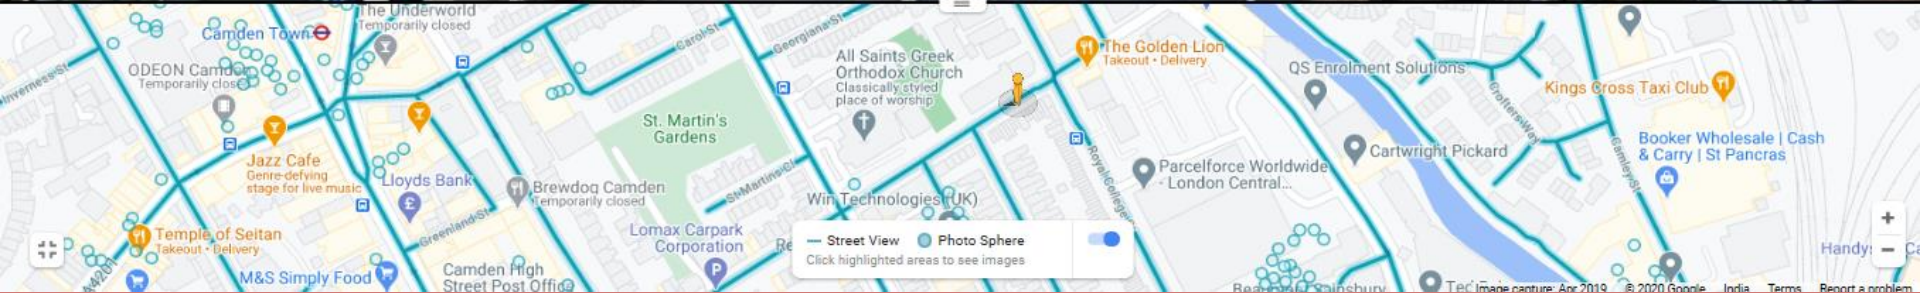

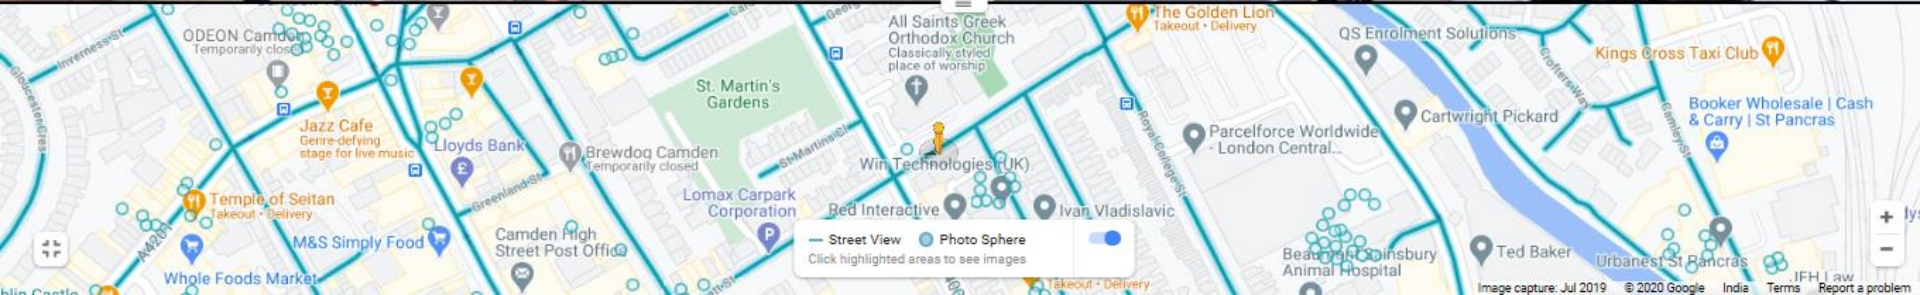

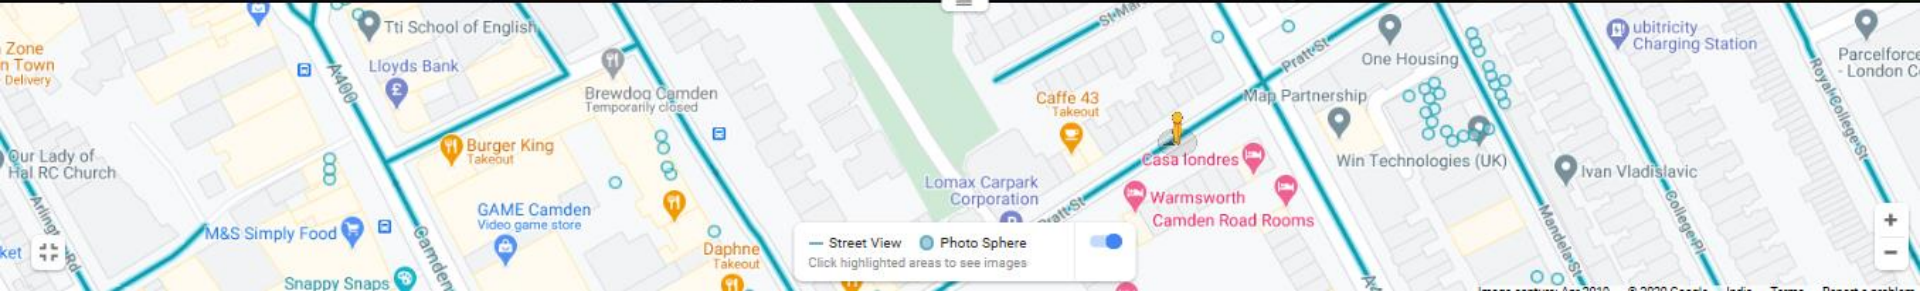




Photo 1.18

