


2
-

B Section - Existing
1:100

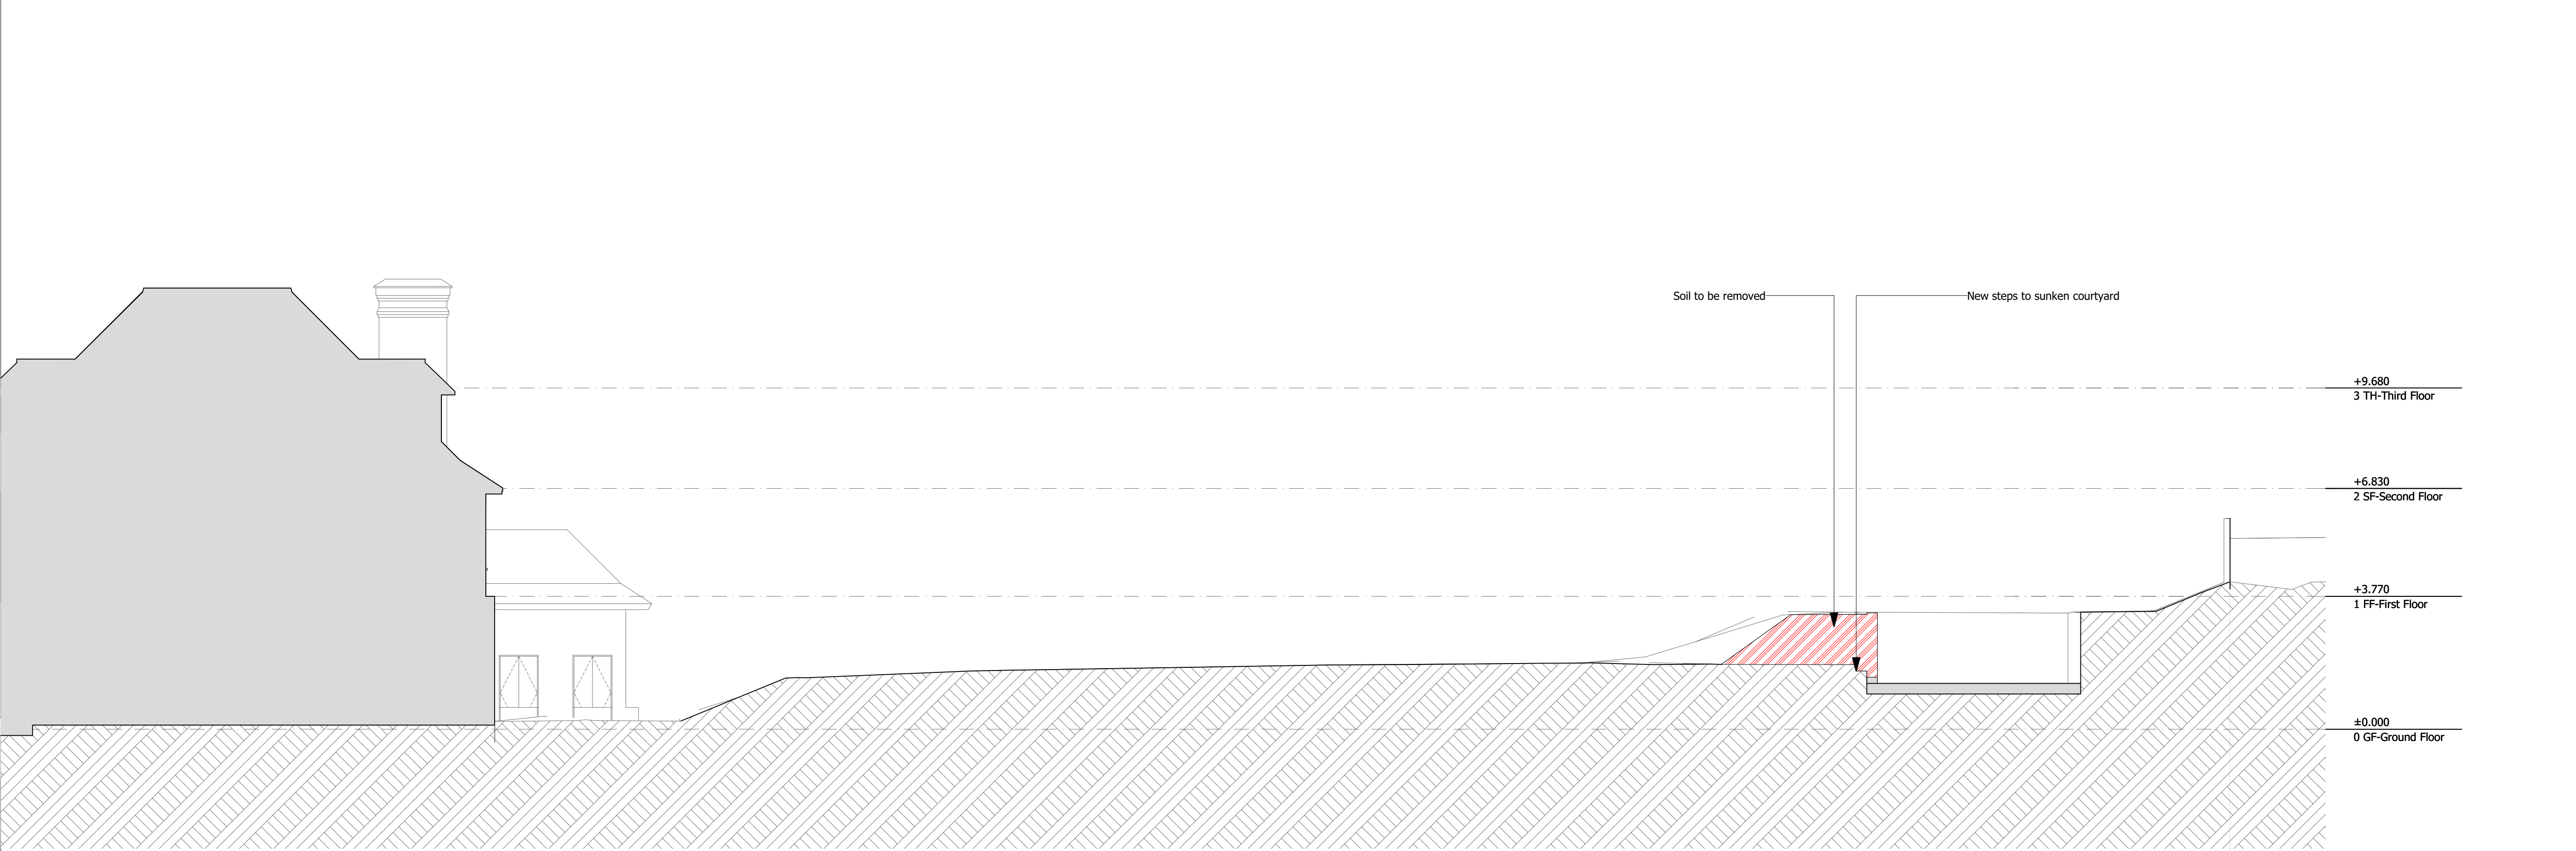

1
-

B Section - Demolition
1:100

SCALE 1:100@A1, 1:200@A3
0 2000 4000mm

Purpose of Issue		Date
Planning		02/03/2021
Address		14 Greenaway Gardens Hampstead London NW3 7DH UK
Layout Title		Sections A - Existing & Proposed
Owner		Danylo Knysh
Drawing Number	rev	
0205	A	