


1 PROPOSED SECTION AA

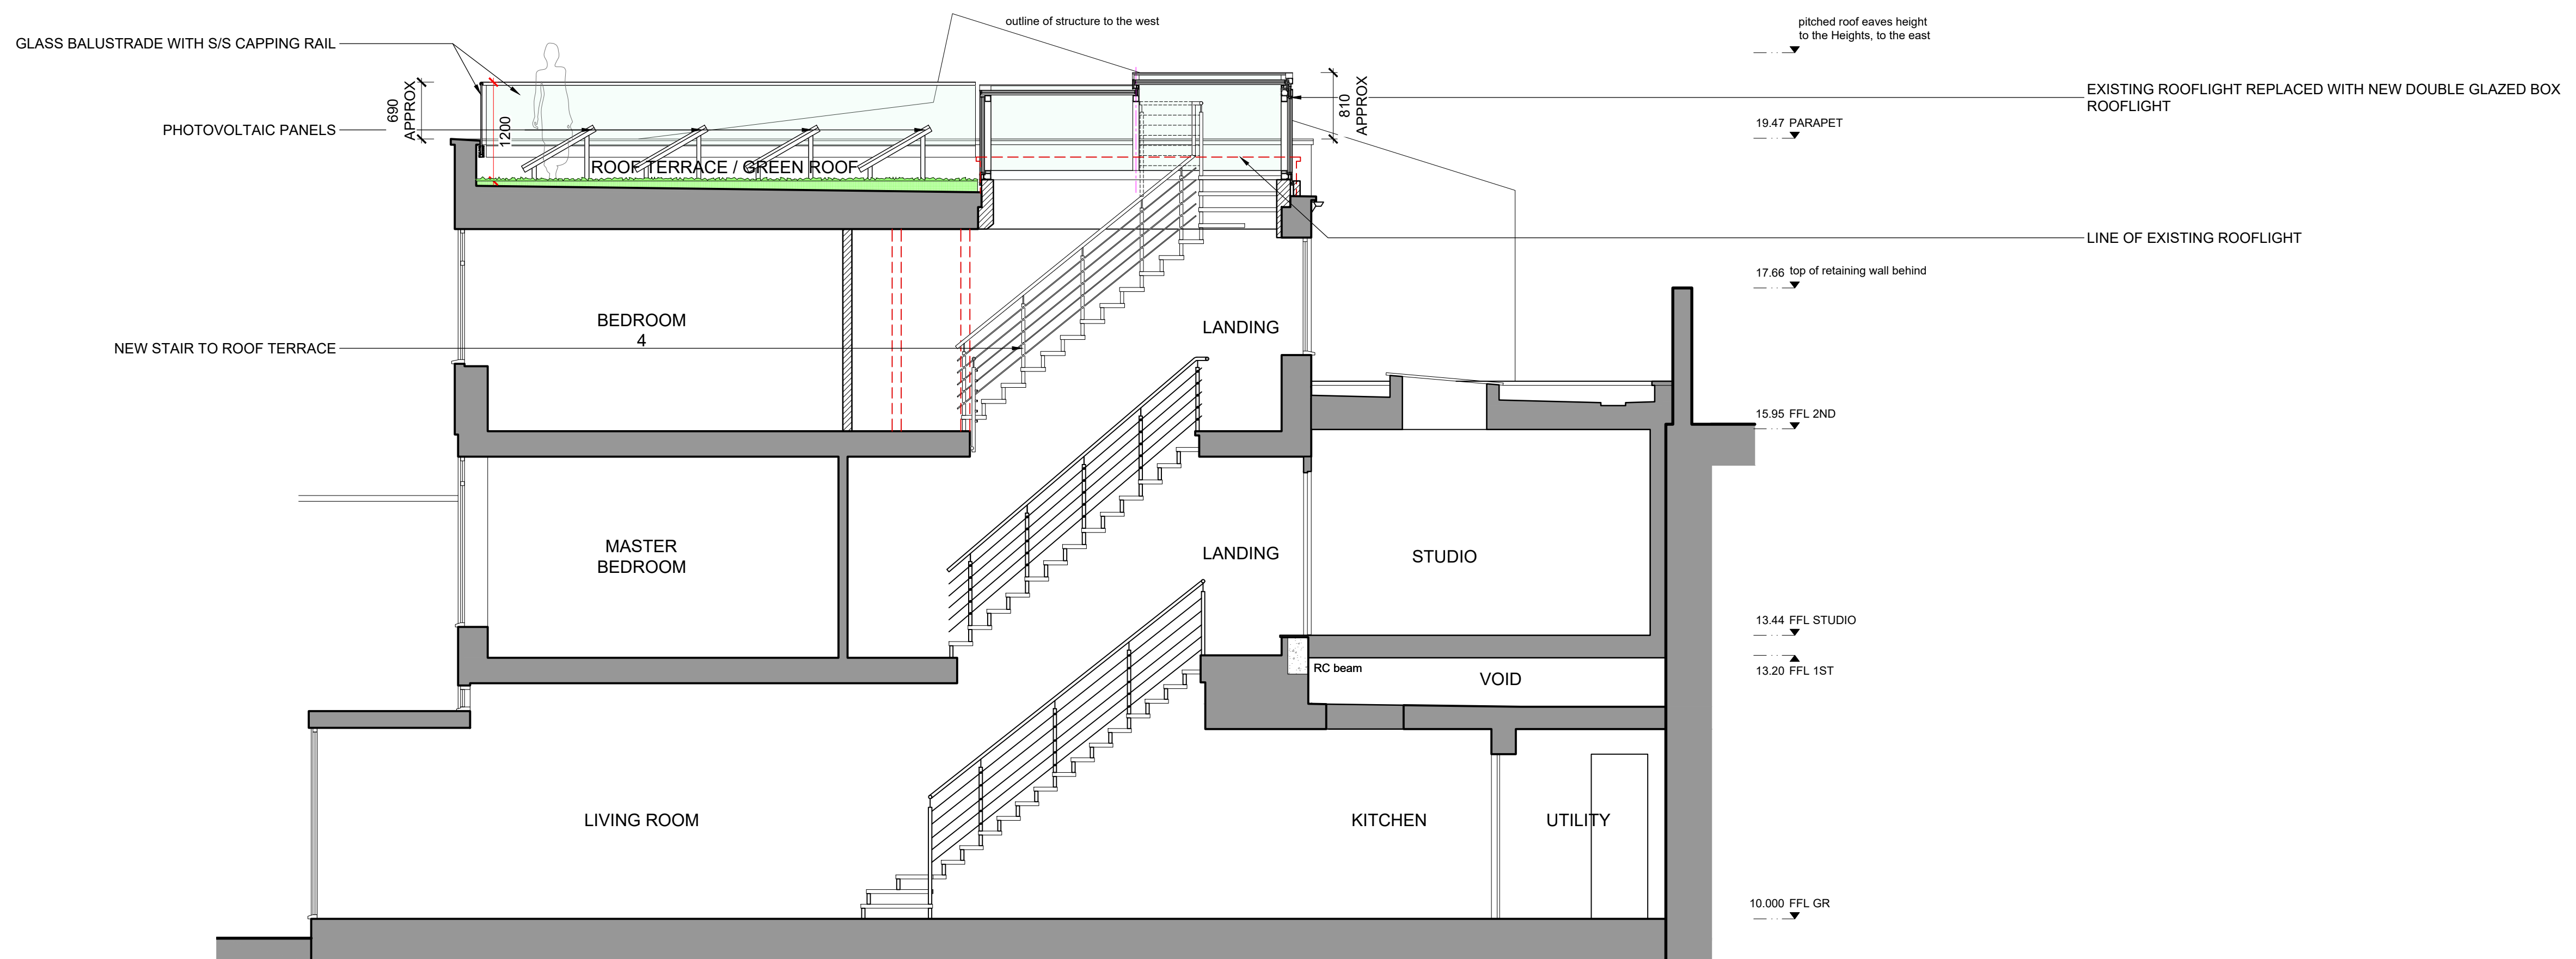

2 PROPOSED SECTION BB



P1 22.02.21 WHL
* PLANNING APPROVAL
rev amendments date by

architects
ipa
T + 44 (0) 20 7436 1133
W ipa-architects.com

Project
4 OAK HILL PARK MEWS
LONDON
NW3 7LH

Drawing Title
PROPOSED
SECTIONS AA, BB

Drawing Status
PLANNING
Date 09/02/21 Drawn by WHL
Scale A1 @ 1:50 A3 @ 1:100
Drawing No. 20071.2000A Rev P1
Cad File 20071.2000A (P_SECT)
© IPA Architects: All rights reserved.