


KEY:

█ - Removal/Alteration

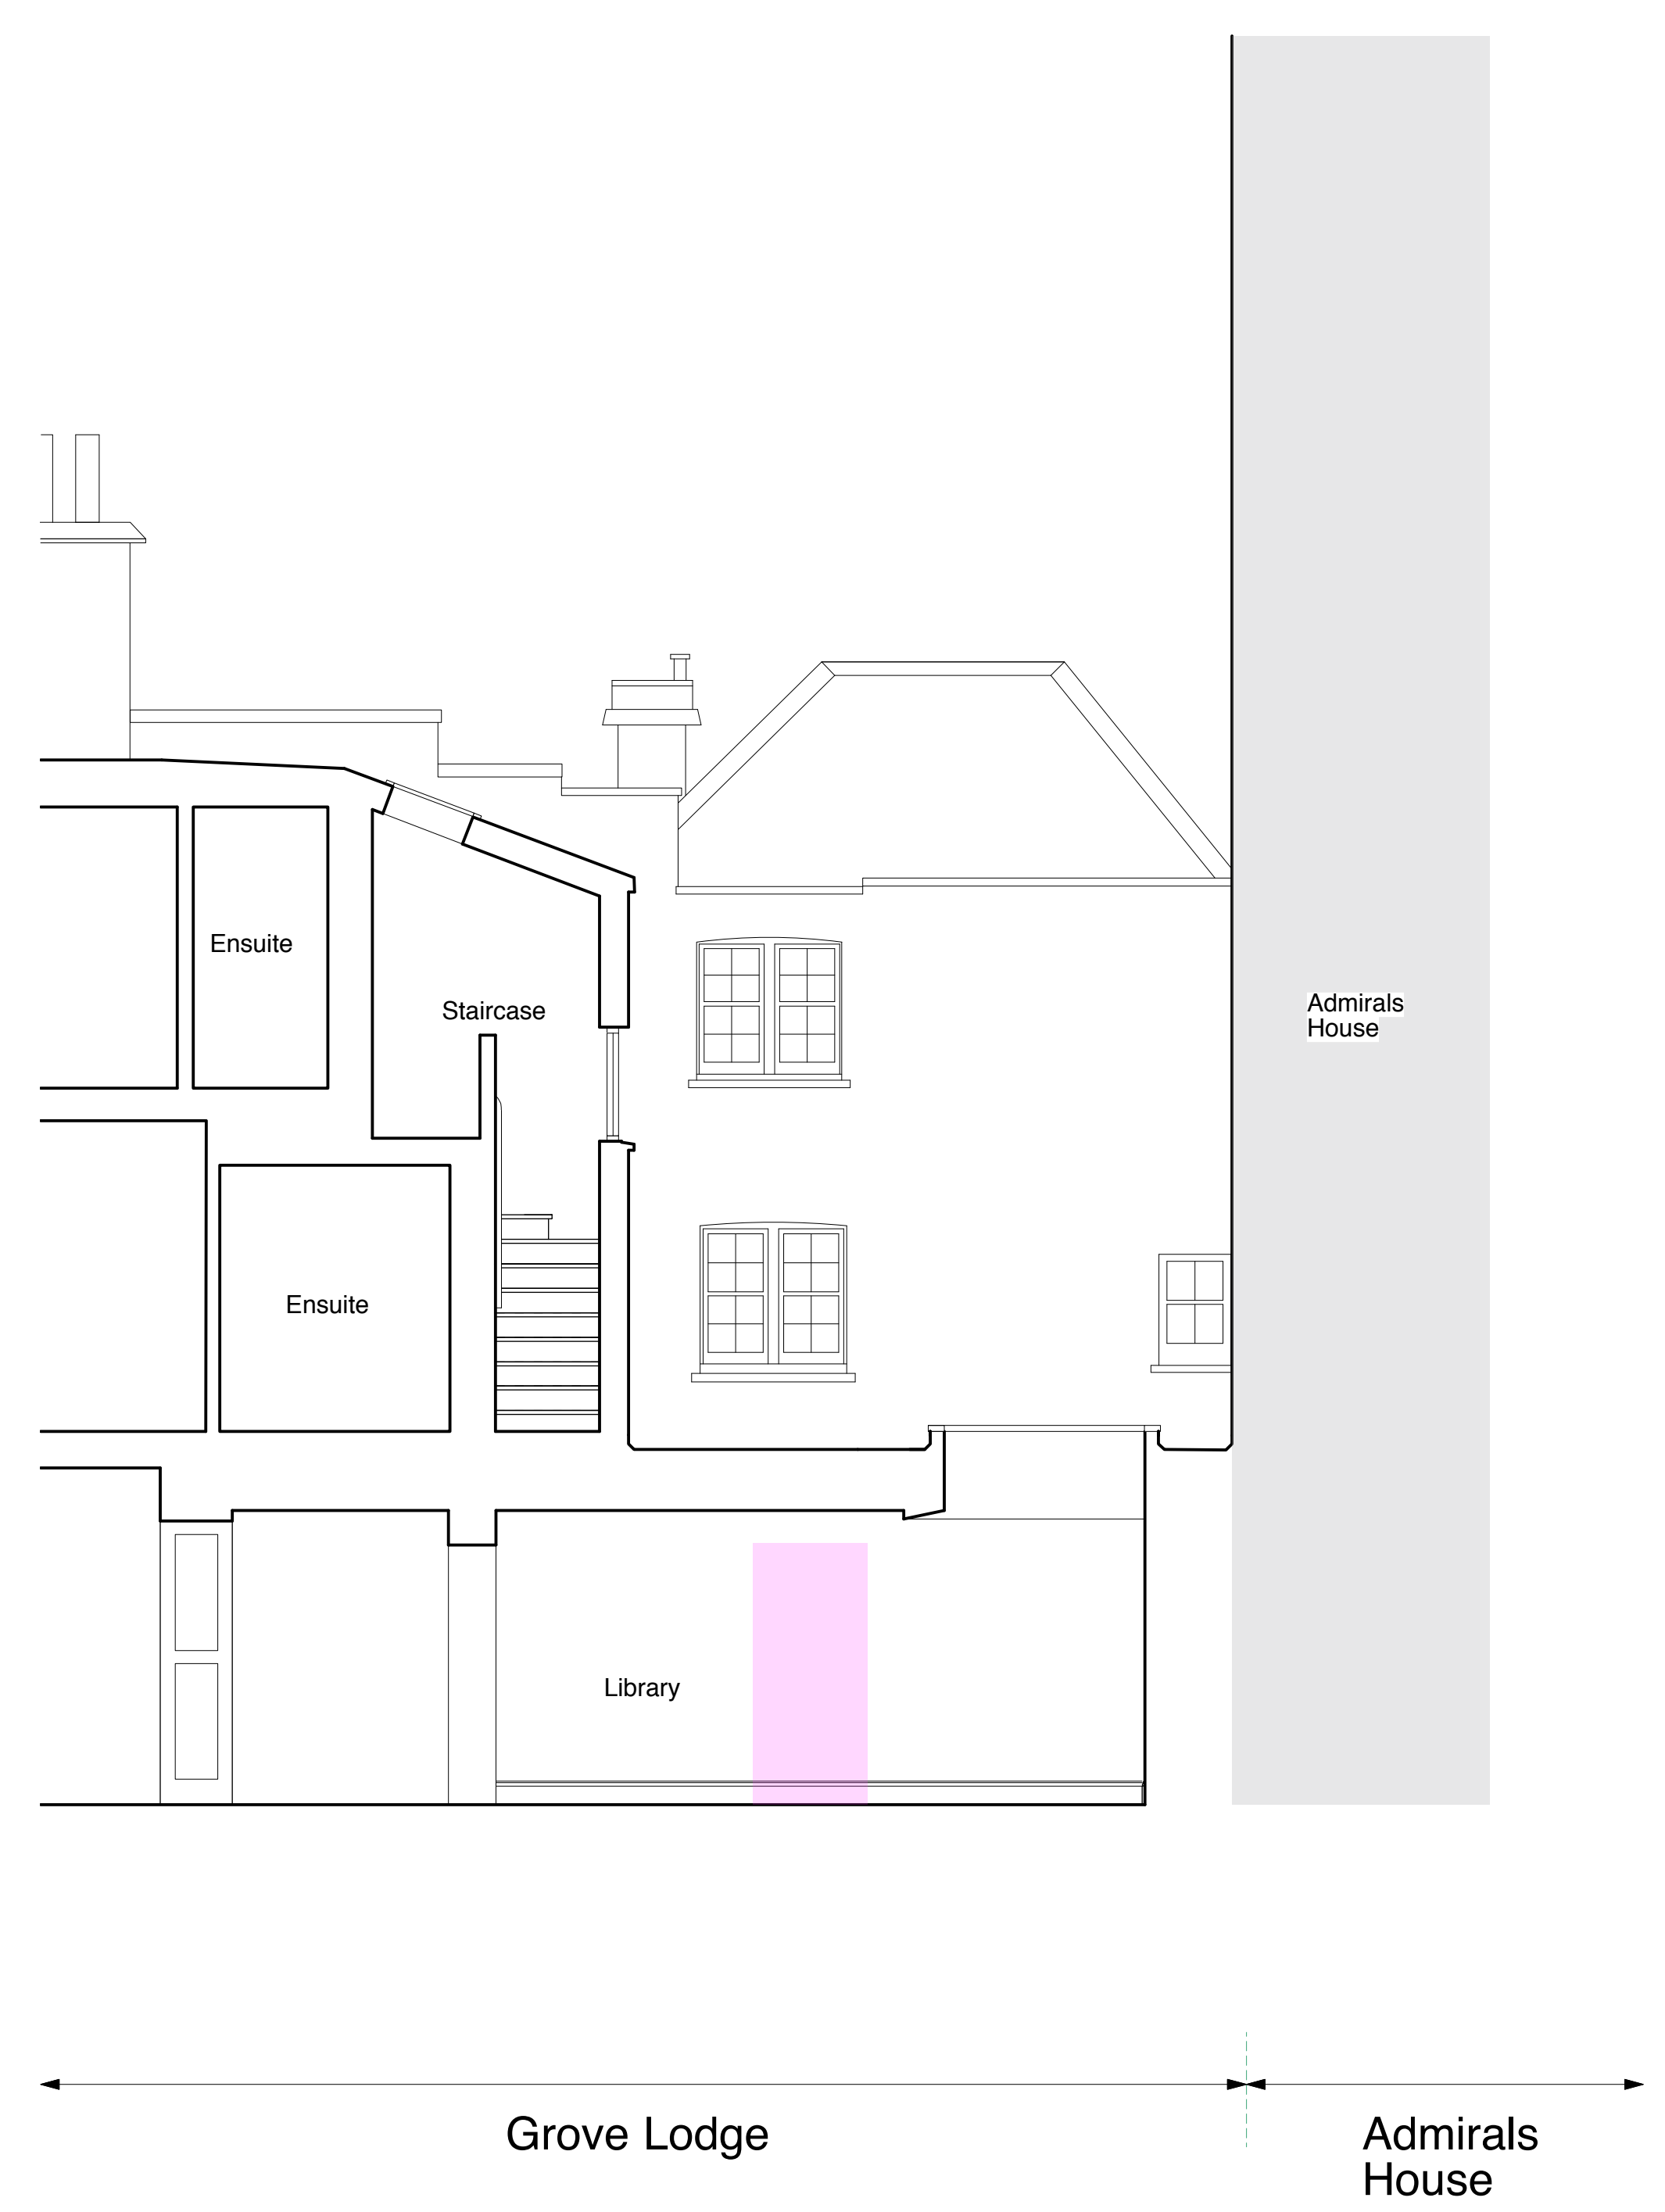

Existing Section



Proposed Section

A. 25/02/21 First Floor Connection Removed

4orm

1-5 Offord Street London N1 1DH
020 7183 7045

studio@4orm.co.uk
www.4orm.co.uk

In association with
HANS VERSTUYFT ARCHITECTEN

Project
Grove Lodge

Drawing Title
Existing & Proposed Long
Section

Drawing Status
PLANNING

Date	Scale @ A1	Drawn
Oct 2020	1:50	JW

Drawing Number
4143-XP.11_A

