
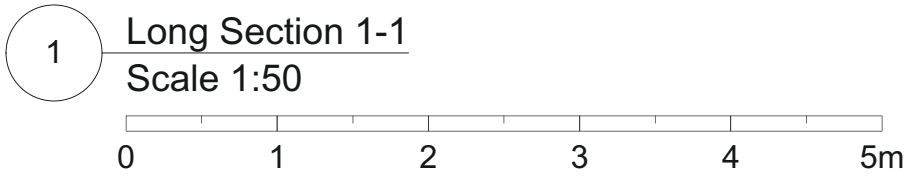


Legend

- Existing Structure
- New Structure
- Demolition

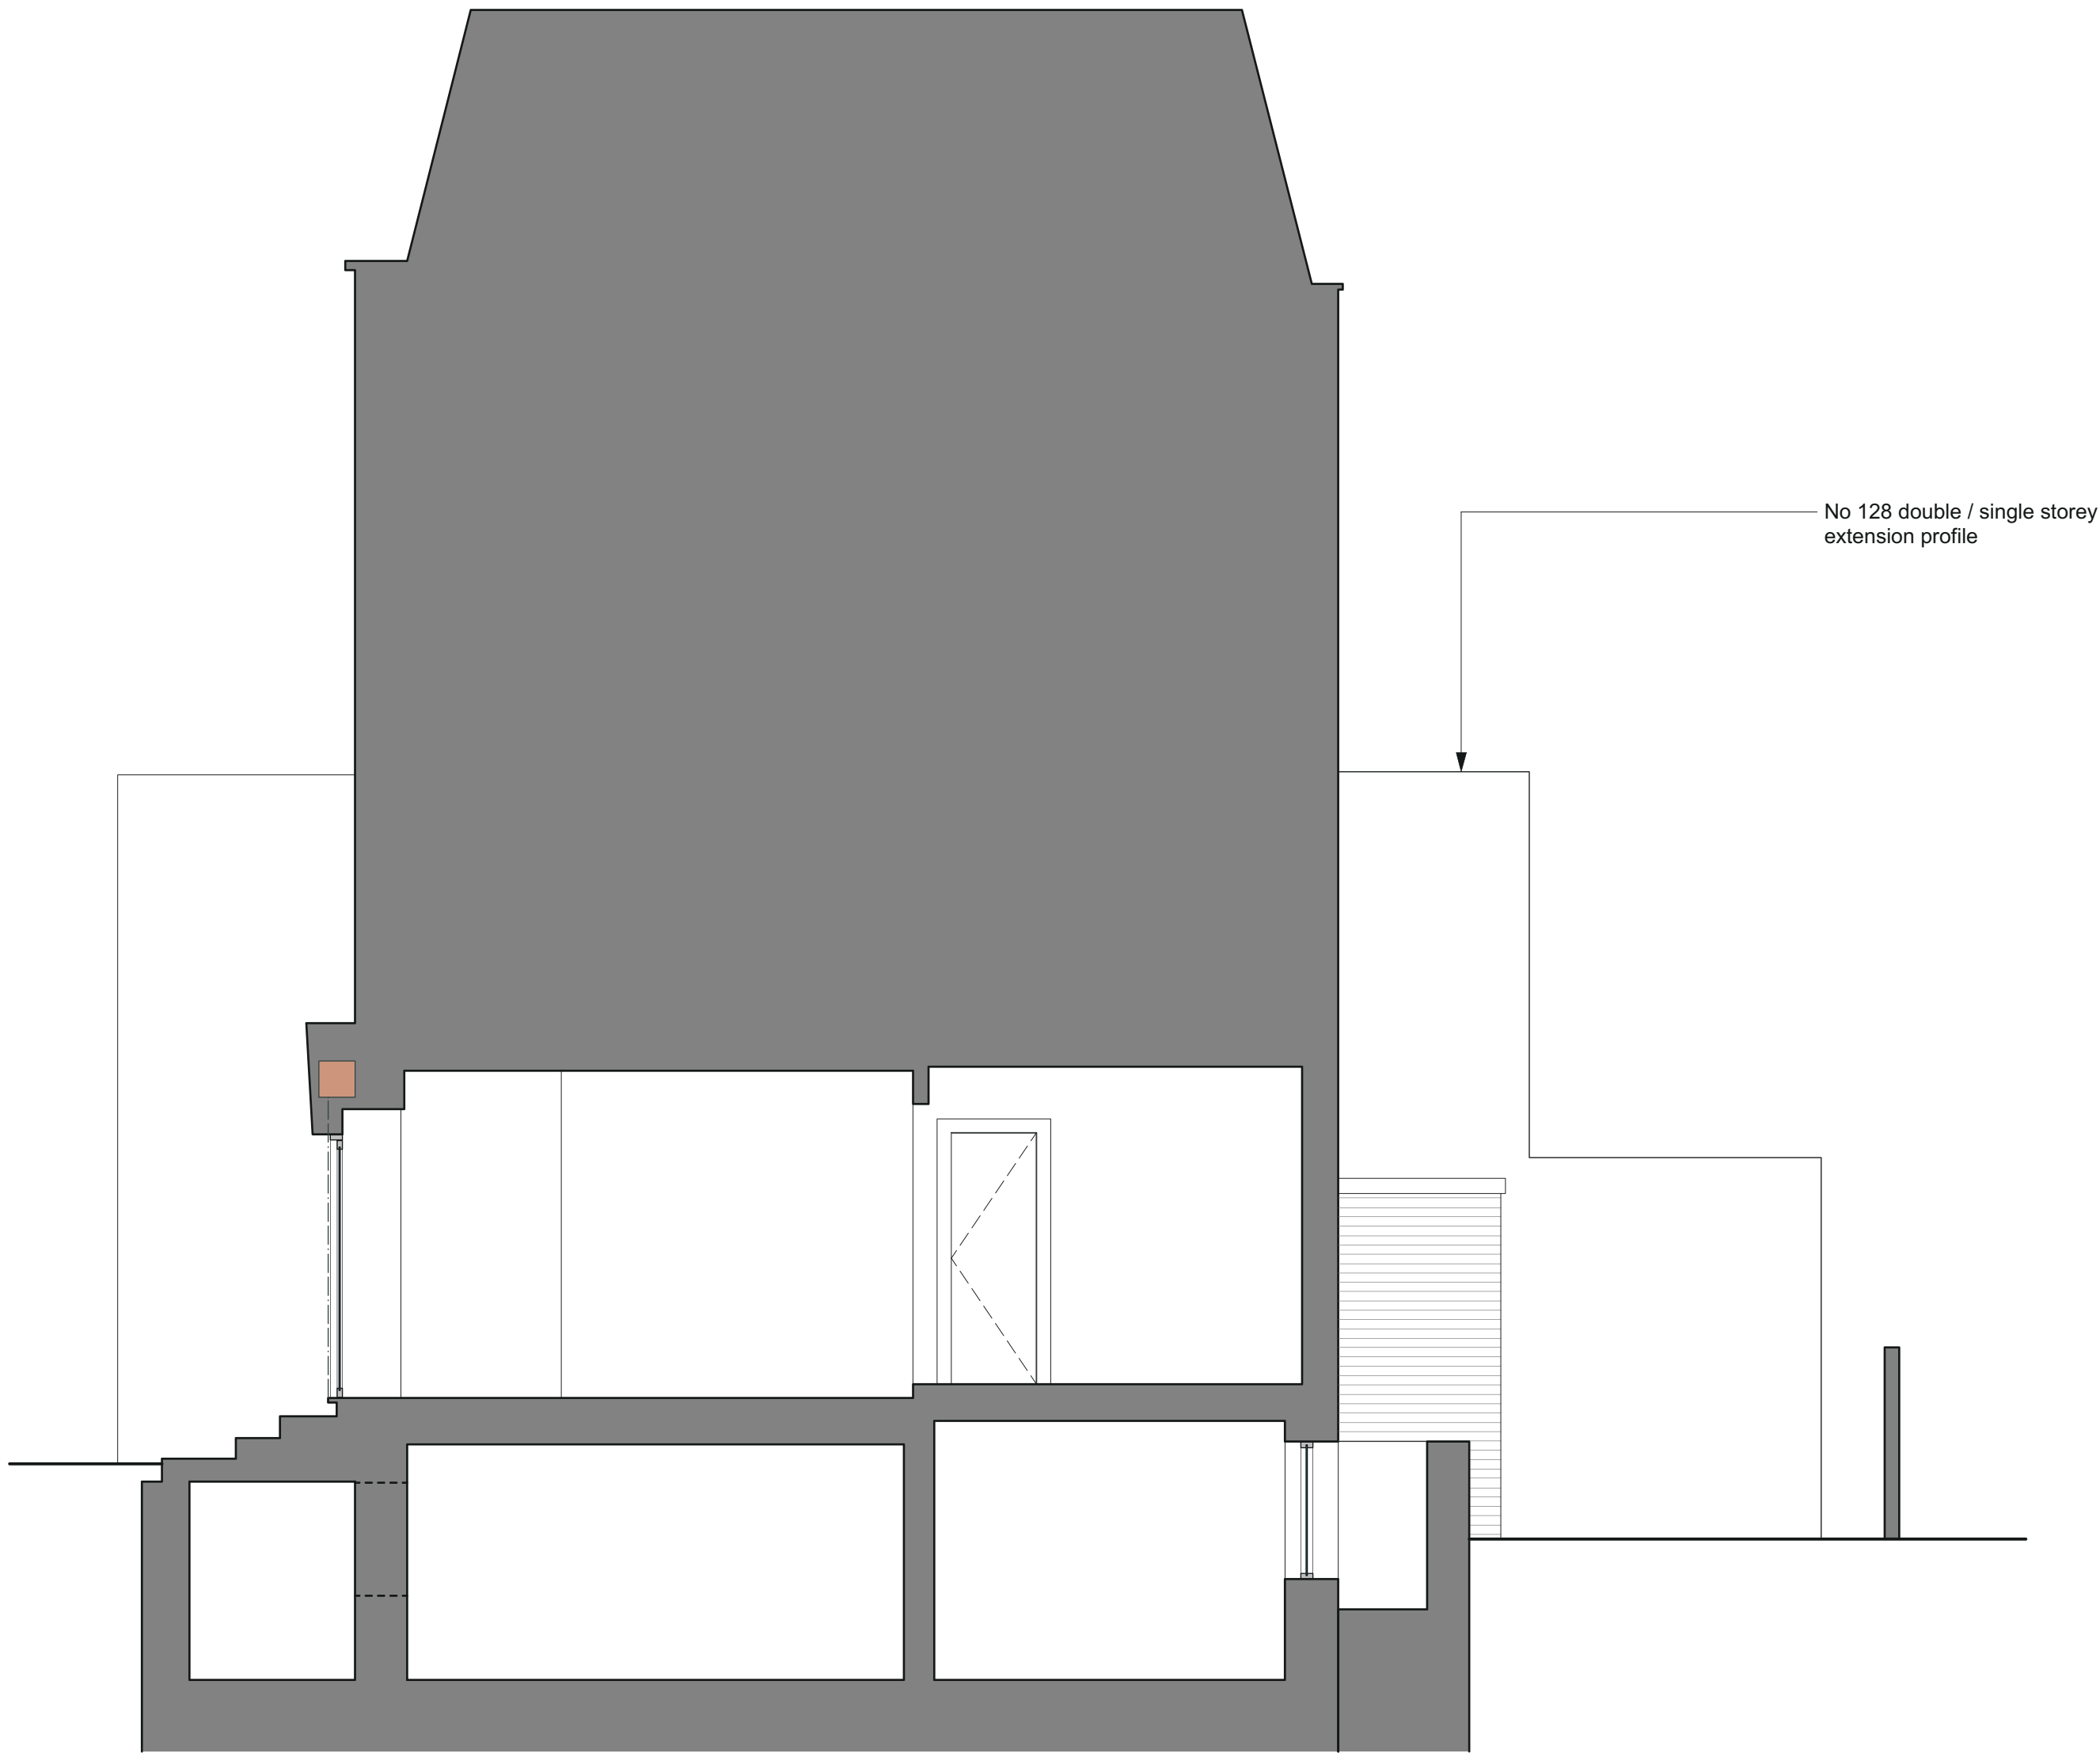

TwistInArchitecture

COPYRIGHT AND NOTES
DO NOT SCALE FROM THIS DRAWING. ALL DIMENSIONS TO BE VERIFIED ON SITE BY CONTRACTOR
PRIOR TO COMMENCEMENT OF ANY SHOP DRAWINGS AND ANY WORKS ON SITE. REPORT ALL
DISCREPANCIES TO THE ARCHITECT IMMEDIATELY.
THIS DRAWING TO BE READ IN CONJUNCTION WITH ALL RELATED ARCHITECT/ENGINEERS DRAWINGS/
DETAILS AND ALL OTHER RELEVANT INFORMATION

Twist In Architecture LTD
UNIT A119 RIVERSIDE BUSINESS CENTRE
HALDANE PLACE, SW18 4UH LONDON

079 88713108
info@twistinarchitecture.com
www.twistinarchitecture.com

AMENDMENTS			
REV	DATE	DESCRIPTION	BY
A	23.02.21	CHANGES TO OPENINGS	TIA

CONSULTANT(S)

CLIENT(S)

AARON HORN

PROJECT

126 CAMDEN ROAD
LONDON NW1 9EE

DRAWING TITLE(S)

EXISTING LONG SECTION

FOR INFORMATION ONLY		
SCALE 1:50 @ A1	DRAWN TIA	CHECKED TIA
PROJECT NUMBER TIA-CAM-0043	DATE MARCH 2015	
DRAWING NUMBER EX-A-1003	REVISION A	