
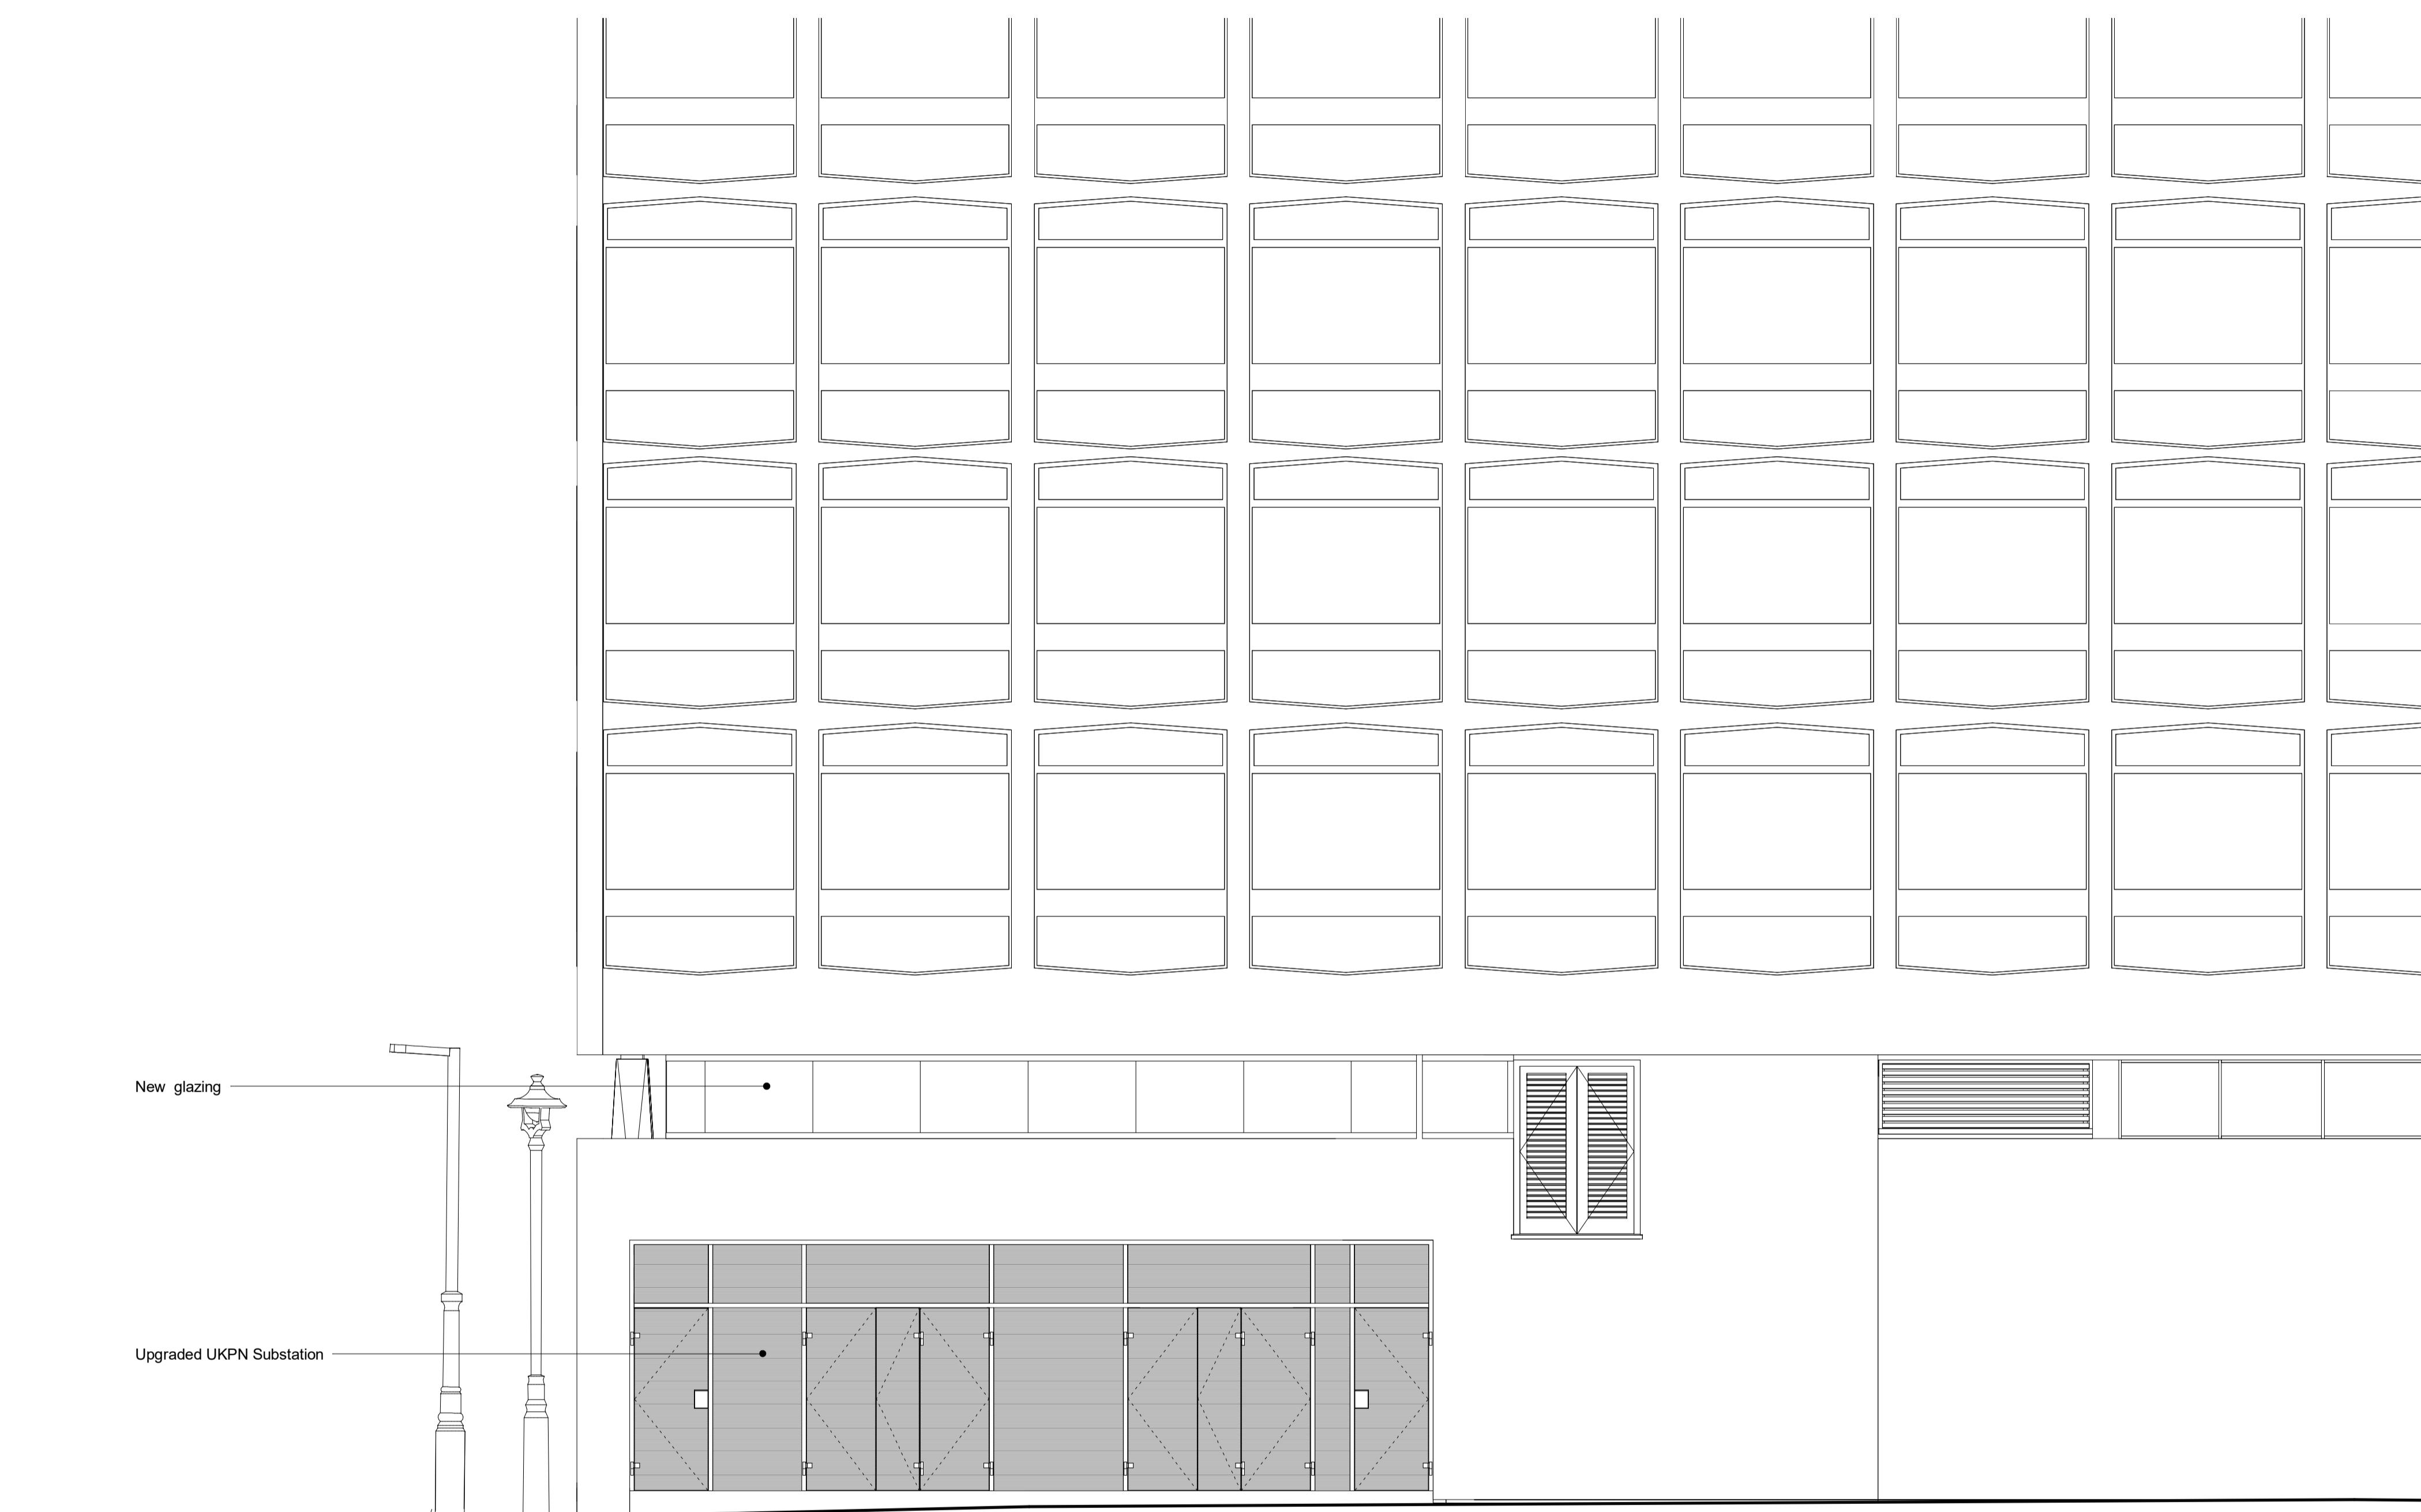


Do not scale from this drawing. All dimensions to be checked on site. All omissions and discrepancies to be reported to the Architect immediately

This work is copyright and shall not be reproduced or used for any other purpose without the written permission of Squire and Partners.

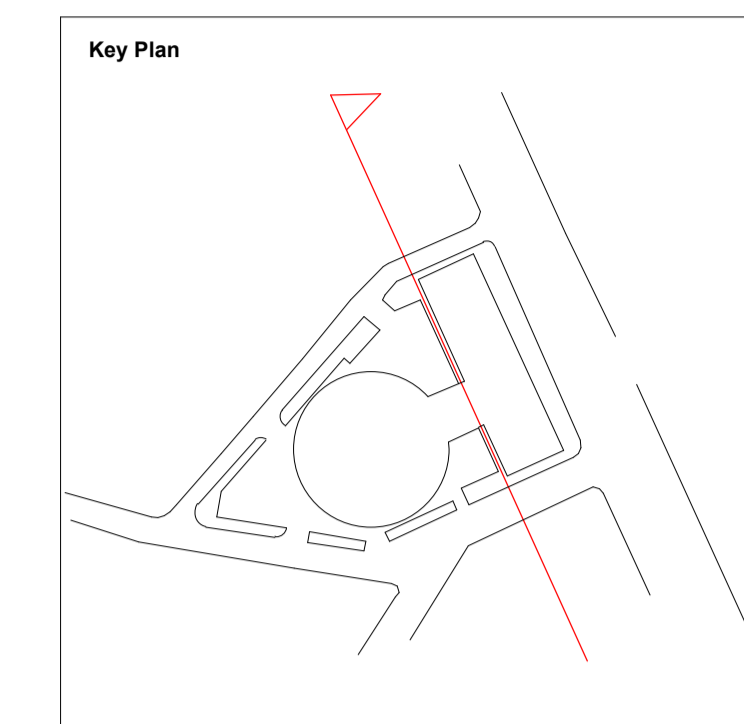

Scale 1:50  
0 0.5 1 1.5 2 2.5

Listed Building and Planning Application Description	Feb 2021 SQP Date	Rev-A Dm/Chk

## SQUIRE & PARTNERS

Squire and Partners LLP  
The Department Store  
248 Ferndale Road, London SW9 8FR  
T: 020 7278 5555

info@squireandpartners.com  
www.squireandpartners.com

### Project

Space House  
London  
WC2

### Title

West Kingsway Elevation  
UKPN Substation Facade  
Proposed

### Status

Planning Submission

Date	Scale @ ISO A1	Job Number
26/02/2021	1 : 50	18077

Drawing Number	Revision
18077-SQP-01-ZZ-DP-A-PLN20400	Rev-A