


Section A-A'



Section B-B'

- Notes:**
1. Do not scale from this drawing.
 2. All dimensions must be checked on site and any discrepancies verified with landscape architect.
 3. All dimensions are drawn in mm.
 4. Landscape drawing only.
 5. All materials/items used to be as specified or alternatives to be approved by landscape architect.

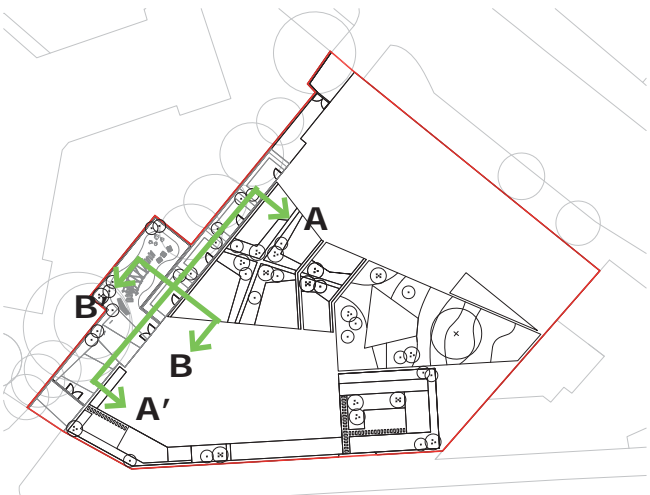

1. Entrance spill out space
2. Climbing plants on wall
3. Multi-stem tree
4. Hedge screen planting
5. Raised herbaceous planting bed
6. Willow tunnel
7. Herbaceous planting
8. Brick wall

B 27.05.16 Planning Issue		AP	JV	JV
A 10.06.16 Plan Issue		AP	JV	JV
150	Date	Issue	Notes	

LUC 43 Chalton Street
London, NW1 1JD
T: 020 7383 5784
F: 020 7383 4798
london@landuse.co.uk
www.landuse.co.uk

Project
HAVERSTOCK HILL

Client
CAMBRIDGE GATE PROPERTIES

Title
SECTIONS A & B
GROUND FLOOR GARDENS

Scale
1/50 @ A1

Status
PLANNING

Job No.
6755

Drawing No.
6755-LD-SEC-601


Issue
002

Do not scale from this drawing.
© Drawing & Design Copyright of LUC



Section C-C'

- Notes:**
1. Do not scale from this drawing.
 2. All dimensions must be checked on site and any discrepancies verified with landscape architect.
 3. All dimensions are drawn in mm.
 4. Landscape drawing only.
 5. All materials/items used to be as specified or alternatives to be approved by landscape architect.

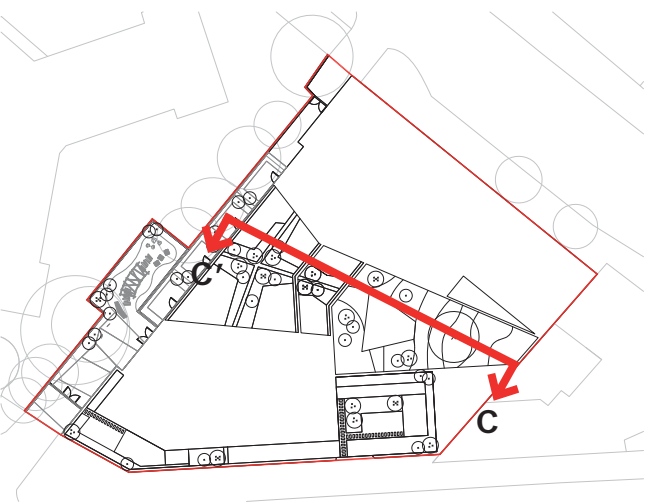

1. Large feature tree
2. Long grass planting
3. Glass skylight
4. Low maintenance herbaceous planting
5. Large stones and ferns
6. Hedge screen planting
7. Raised herbaceous planting bed
8. Multi-stem tree
9. Low planter buffer to balustrade

B 27.05.15		Planning Issue	AP	2V	2V
A 19.04.15		First Issue	AP	2V	2V
Iss	Date	Issue Notes	Rev	Rev	Rev

LUC

43 Chalton Street
London, NW1 1JD
T: 020 7383 5784
F: 020 7383 4798
london@landuse.co.uk
www.landuse.co.uk

Project HAVERSTOCK HILL		
Client CAMBRIDGE GATE PROPERTIES		
Title SECTION C LEVELS 1, 4 & 5		
Scale 1/50 @ A1	Status PLANNING	
Job No. 6755	Drawing No. 6755-LD-SEC-602	Issue 002

Do not scale from this drawing
© Drawing & Design Copyright of LUC



Notes:

1. Do not scale from this drawing.
2. All dimensions must be checked on site and any discrepancies verified with landscape architect.
3. All dimensions are drawn in mm.
4. Landscape drawing only.
5. All materials/items used to be as specified or alternatives to be approved by landscape architect.

1. Entrance gateway
2. Play area
3. Groundfloor gardens
4. Level 1 Central courtyard
5. Level 3 biodiverse roof mix
6. Level 4 Terrace gardens
7. Level 5 Terrace gardens
8. Level 6 Terrace gardens

0 5 10m			N		
B	27.05.16	Planning Review	AP	JV	JV
A	10.06.16	Plan Review	AP	JV	JV
Rev	Date	Issue Notes			

LUC

43 Chalton Street
London, NW1 1JD
T: 020 7383 5784
F: 020 7383 4798
london@landuse.co.uk
www.landuse.co.uk

Project
HAVERSTOCK HILL

Client
CAMBRIDGE GATE PROPERTIES

Title
OVERALL COLOUR
MASTERPLAN

Scale	Status
1/150 @ A1	PLANNING

Job No.	Drawing No.	Issue
6755	6755-LD-PLN-501	002

Do not scale from this drawing.
© Drawing & Design Copyright of LUC