


Do not scale from this drawing. All dimensions to be checked on site. All omissions and discrepancies to be reported to the Architect immediately

This work is copyright and shall not be reproduced or used for any other purpose without the written permission of Squire and Partners.

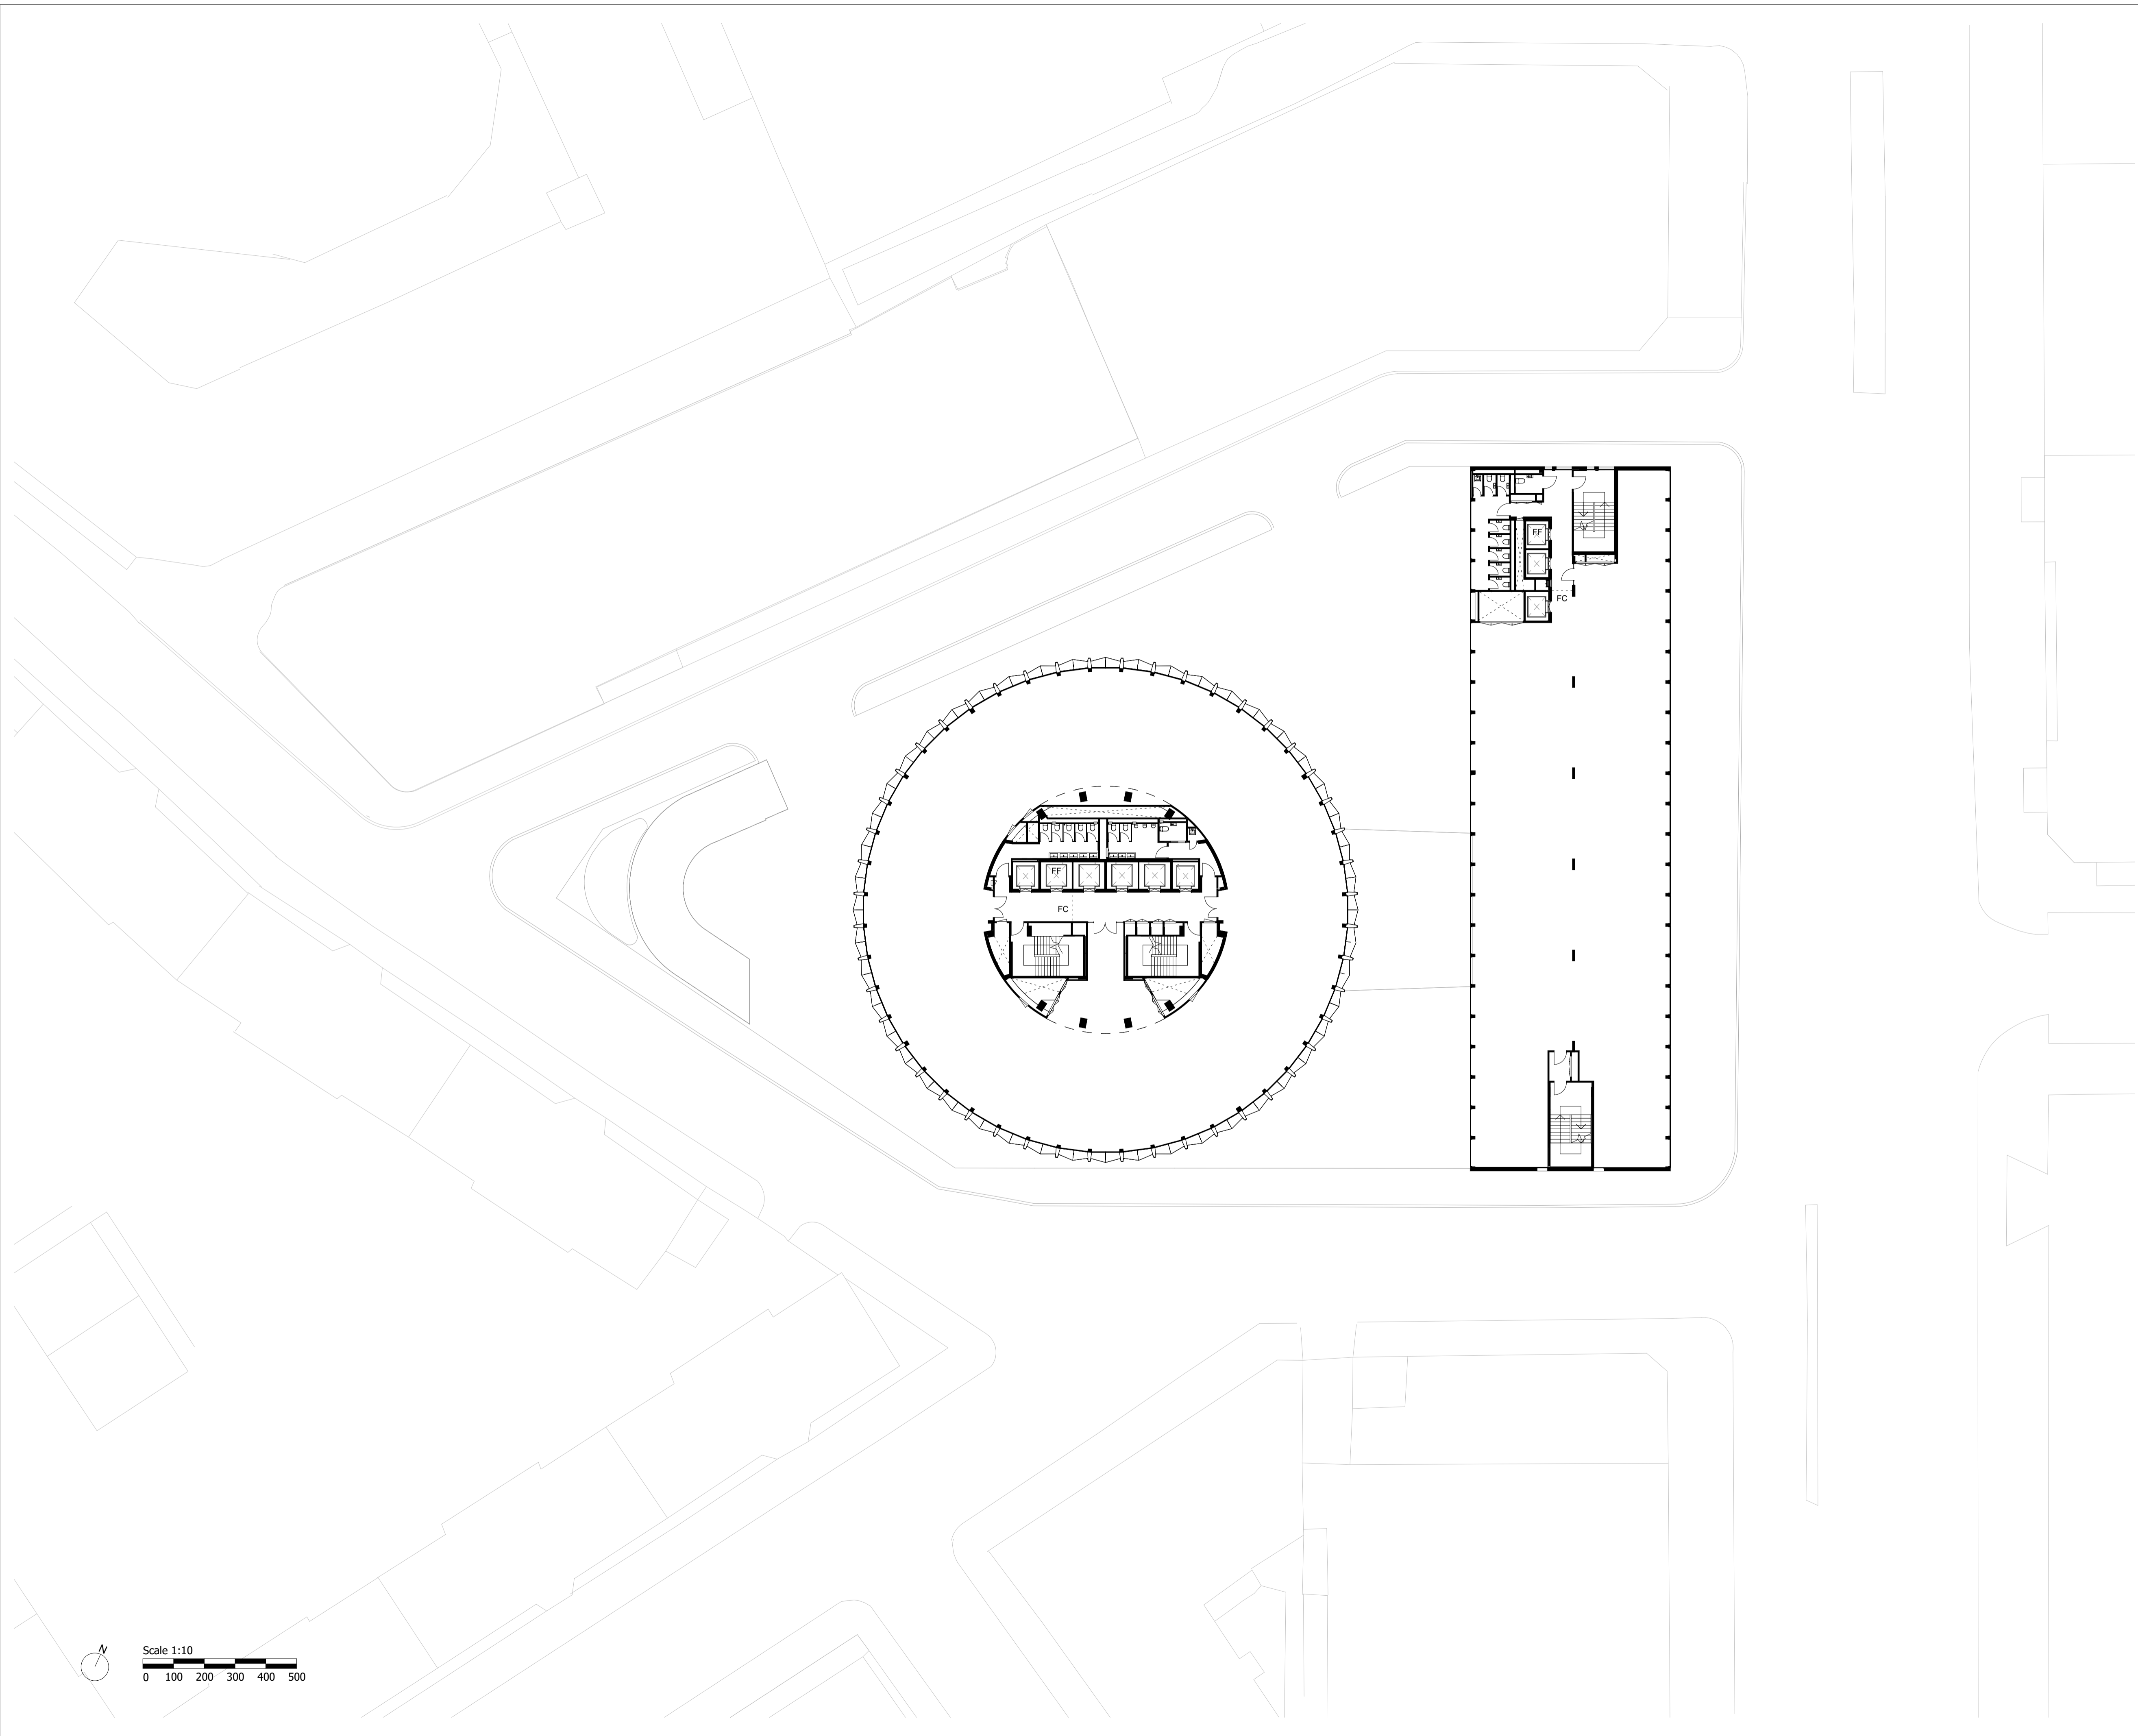

Description	Date	Dm/Chk	Rev
Section 73 / 19 Application	Mar 2021	SQP	Rev-C
Pre-Application Advice	08/07/20	SQP	Rev-B
Planning Submission	24/05/19	SQP	Rev-A

## SQUIRE & PARTNERS

Squire and Partners LLP  
The Department Store  
248 Ferndale Road, London SW9 8FR  
T: 020 7278 5555

info@squireandpartners.com  
www.squireandpartners.com

Project

Space House  
London  
WC2

Title

5th Floor  
GA Plan  
Proposed

Status

Date	Scale @ ISO A1	Job Number
24/05/19	1 : 250	18077
Drawing Number	Revision	
18077-SQP-ZZ-05-DP-A-PL20010	Rev-C	



Scale 1:10  
0 100 200 300 400 500