


Do not scale from this drawing. All dimensions to be checked on site. All omissions and discrepancies to be reported to the Architect immediately

This work is copyright and shall not be reproduced or used for any other purpose without the written permission of Squire and Partners.

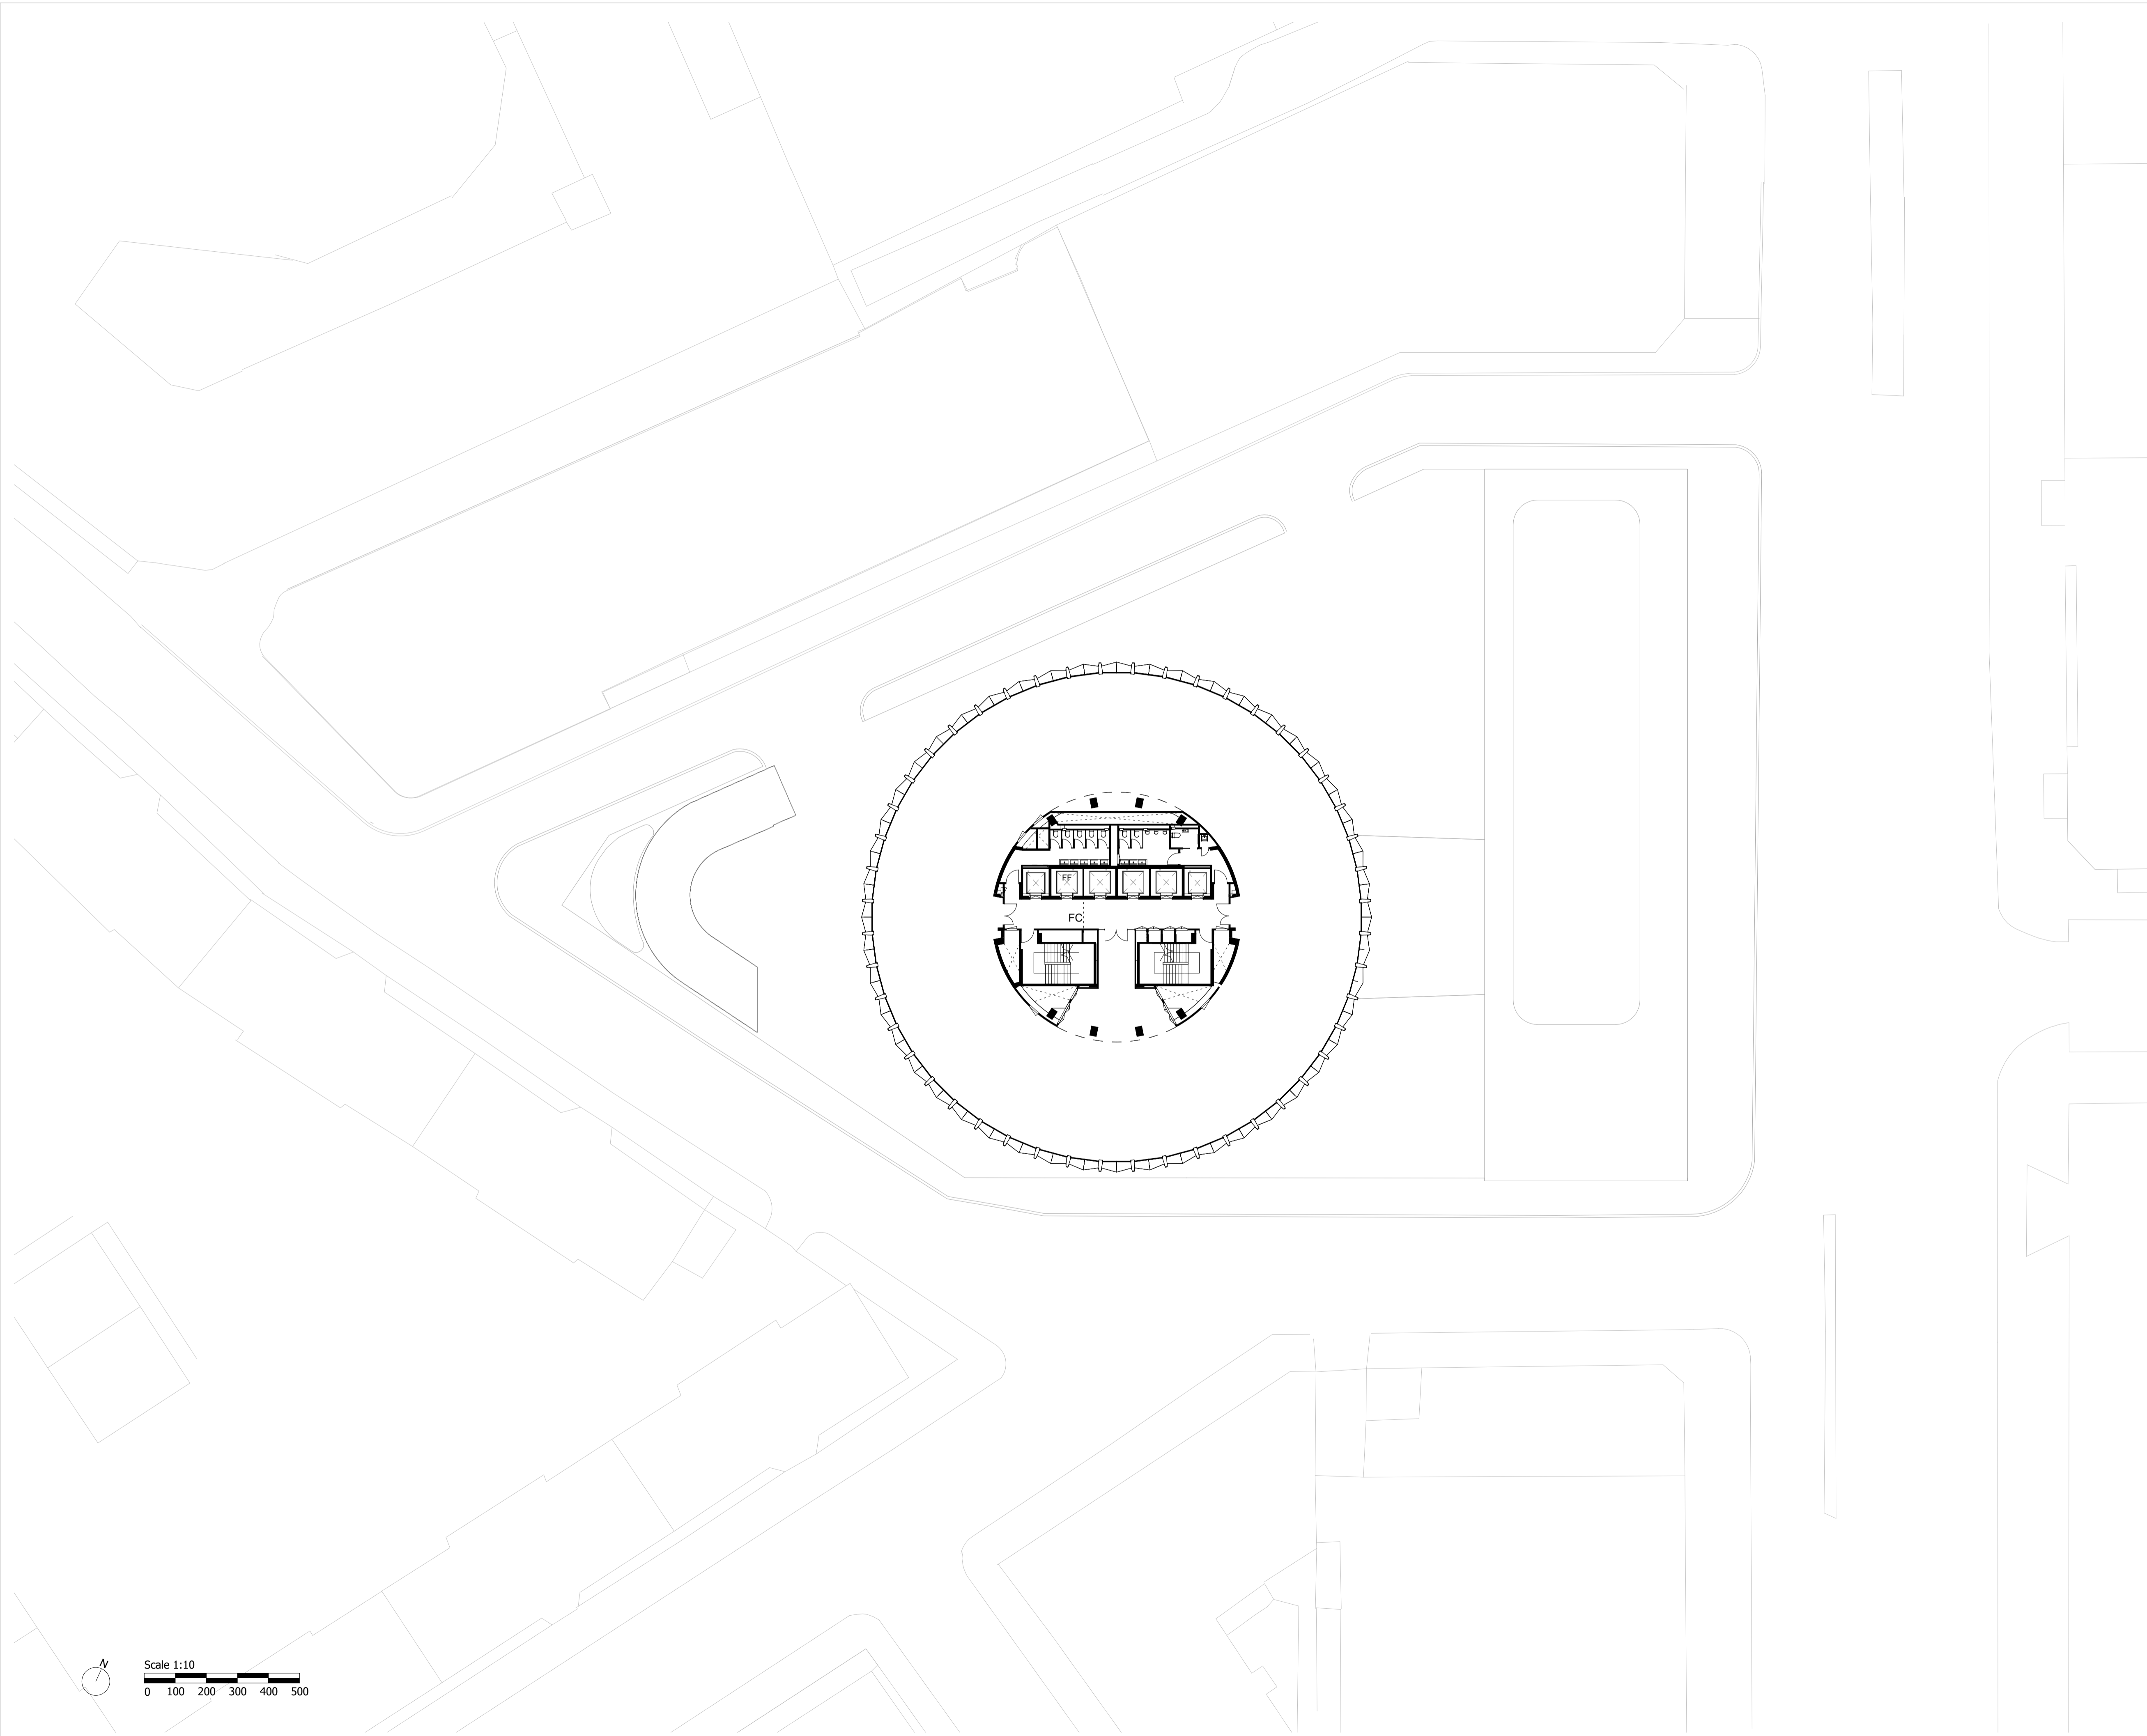

Description	Date	Dm/Chk	Rev
Section 73 / 19 Application	Mar 2021	SQP	Rev-D
Pre-Application Advice	08/07/20	SQP	Rev-C
Planning Substitution	20/09/19	SQP	Rev-B
Planning Submission	24/05/19	SQP	Rev-A
Planning Substitution (no revision bubbles)	20/09/19	SQP	

SQUIRE & PARTNERS

Squire and Partners LLP
The Department Store
248 Ferndale Road, London SW9 8FR
T: 020 7278 5555

info@squireandpartners.com
www.squireandpartners.com

Project

Space House
London
WC2

Title

14th Floor
GA Plan
Proposed

Status

Date	Scale @ ISO A1	Job Number
24/05/19	1 : 250	18077
Drawing Number	Revision	
18077-SQP-ZZ-14-DP-A-PL20019	Rev-D	