


Do not scale from this drawing. All dimensions to be checked on site. All omissions and discrepancies to be reported to the Architect immediately

This work is copyright and shall not be reproduced or used for any other purpose without the written permission of Squire and Partners.

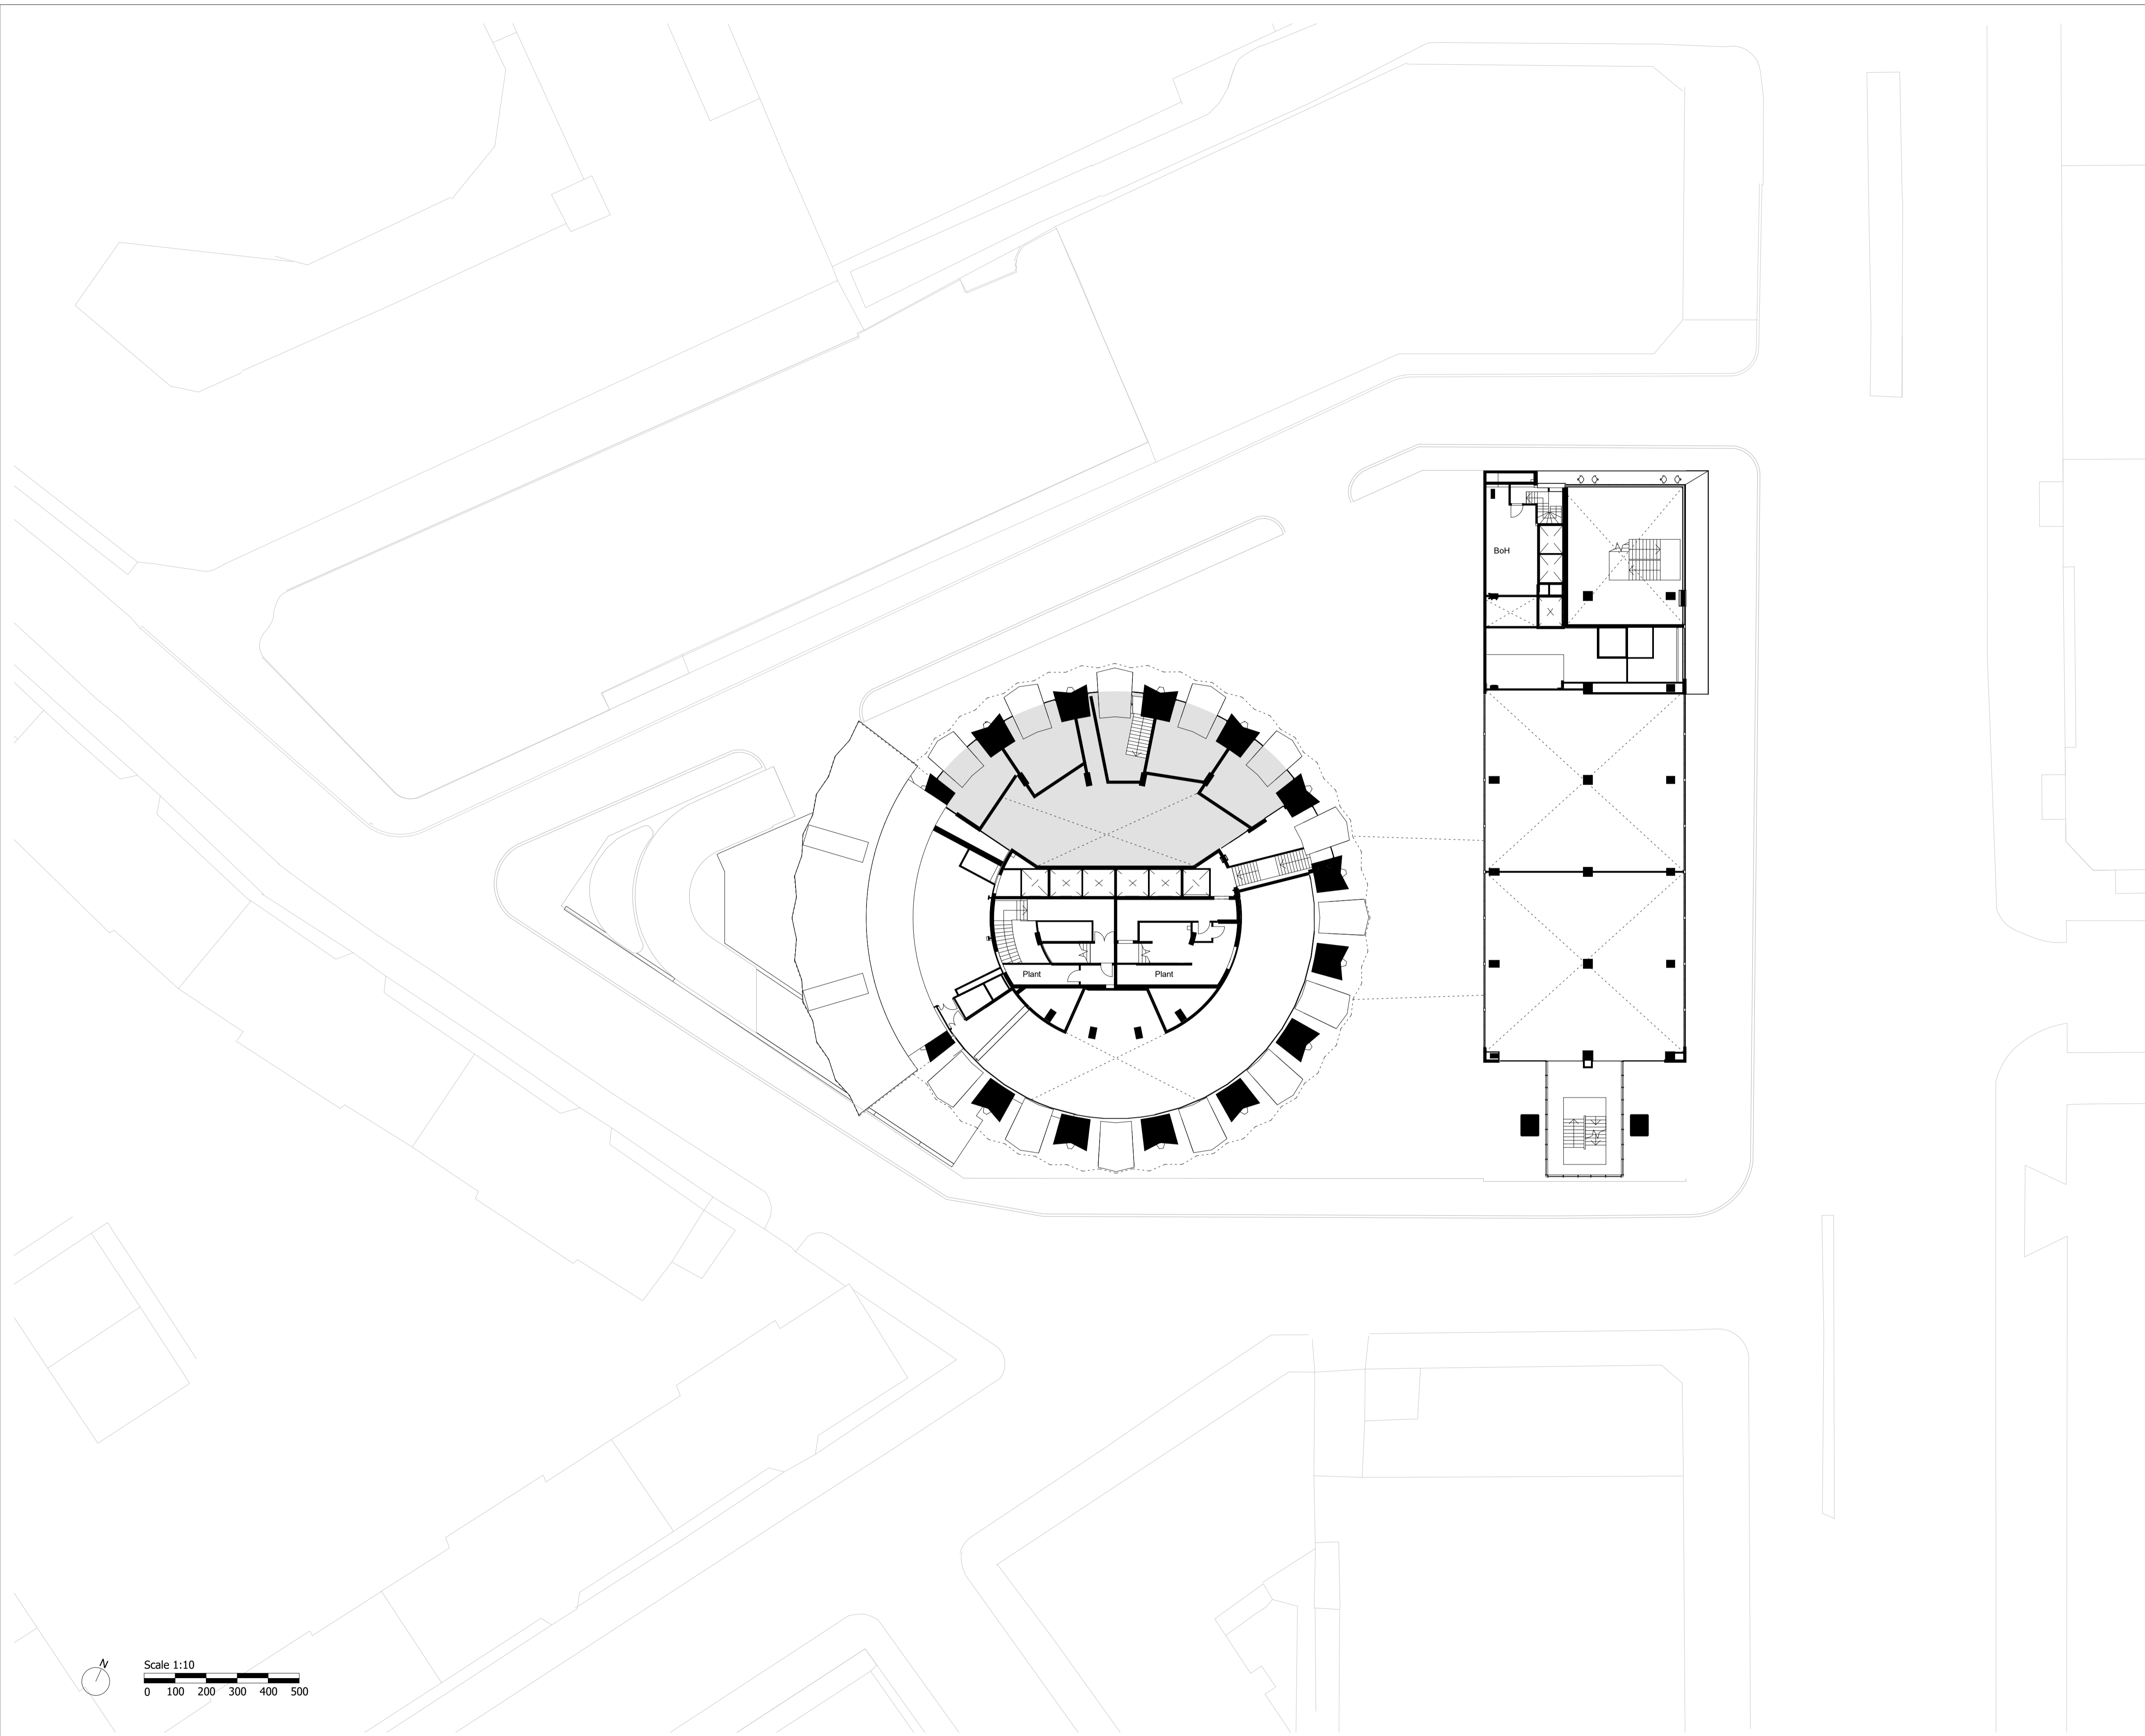

| | | | |
|-----------------------------|----------|--------|-------|
| Section 73 / 19 Application | Mar 2021 | SQP | Rev-B |
| Pre-Application Advice | 08/07/20 | SQP | Rev-A |
| Description | Date | Dm/Chk | Rev |

SQUIRE & PARTNERS

Squire and Partners LLP
The Department Store
248 Ferndale Road, London SW9 8FR
T: 020 7278 5555

info@squireandpartners.com
www.squireandpartners.com

Project

Space House
London
WC2

Title

Mezzanine Floor
GA Plan
Proposed

Status

| | | |
|------------------------------|----------------|------------|
| Date | Scale @ ISO A1 | Job Number |
| 25/02/20 | 1 : 250 | 18077 |
| Drawing Number | | Revision |
| 18077-SQP-ZZ-M1-DP-A-PL20005 | | Rev-B |