


ELEVATION FRONT

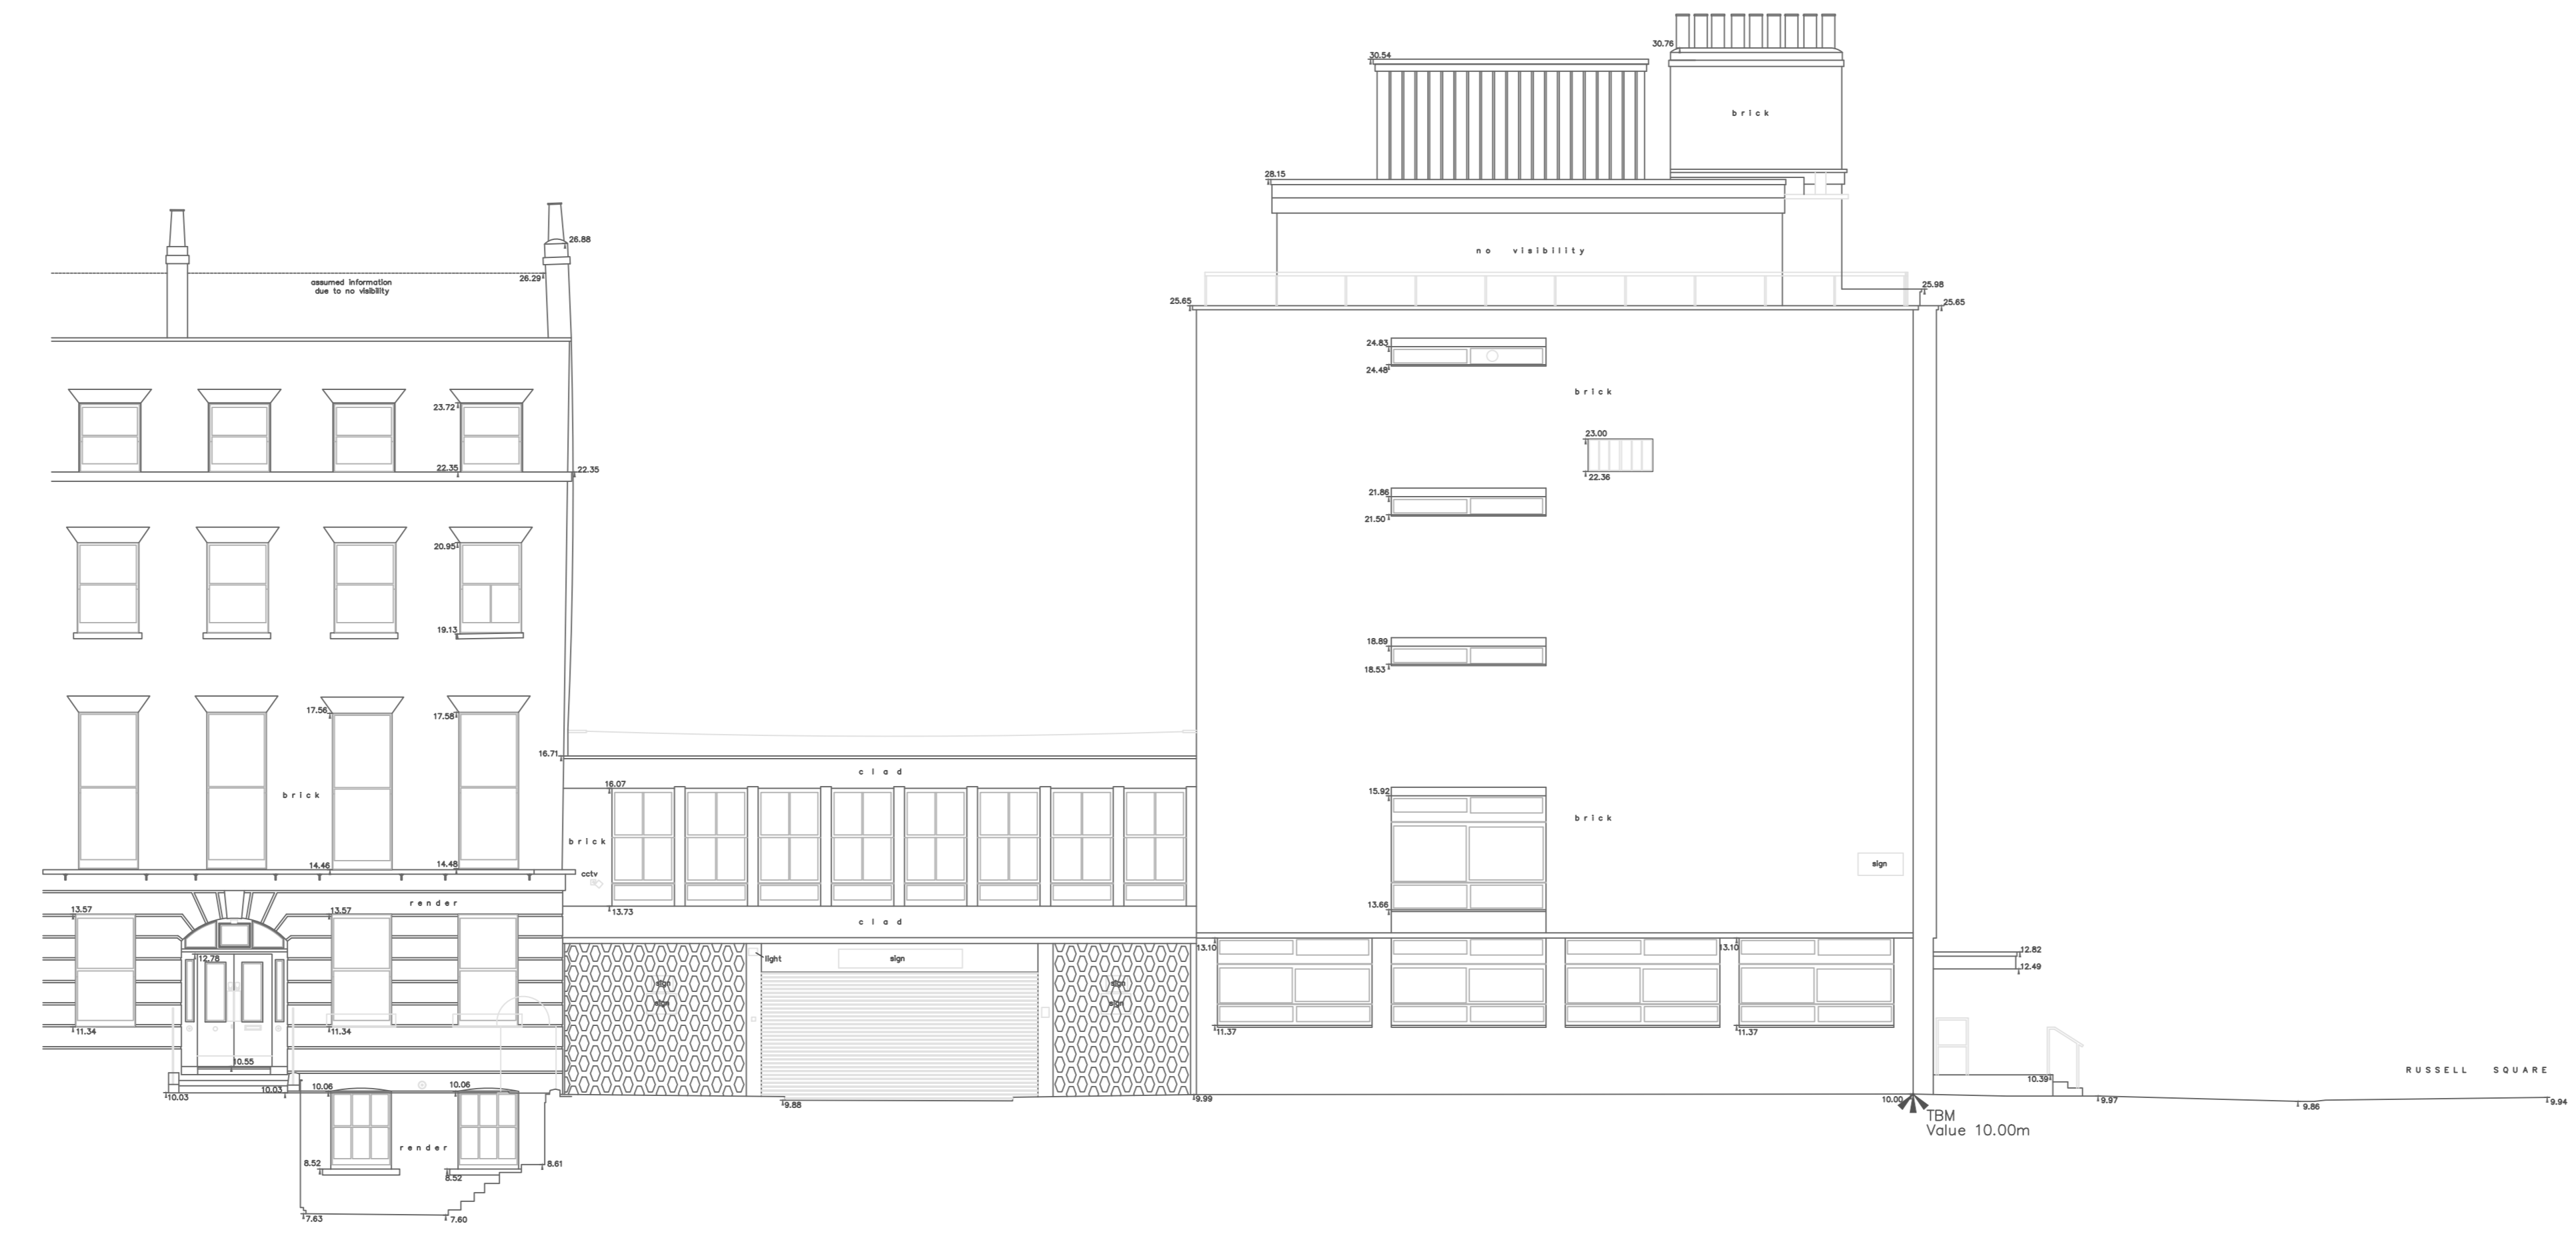

ELEVATION SIDE

EXISTING ELEVATIONS

Rev.	Notes	Date
------	-------	------

**COLLINS
MCKAY**
 1124 SOMERSET HOUSE
 LONDON WC2R 1LA
 TEL: 020 7759 1243 MOB: 07875 516407
 email: info@collinsmckay.com
 www.collinsmckay.com

Project
**51-51 RUSSELL SQUARE
 LONDON - WC1H 0DG**

Title
**EXISTING
 ELEVATIONS**

Client
ASSOCIATED BRITISH FOODS

Drawing Ref.
2383 - 01 - Rev 0

Project No.	Revision	Draw No.
2383	0	1 of 1
Plot Scale	Sheet Size	Date
1:100	A0	25/02/2021

Levels Related to TBM on corner of No.51 Russell Square.
 Value 10.00m