


ELEVATION FRONT

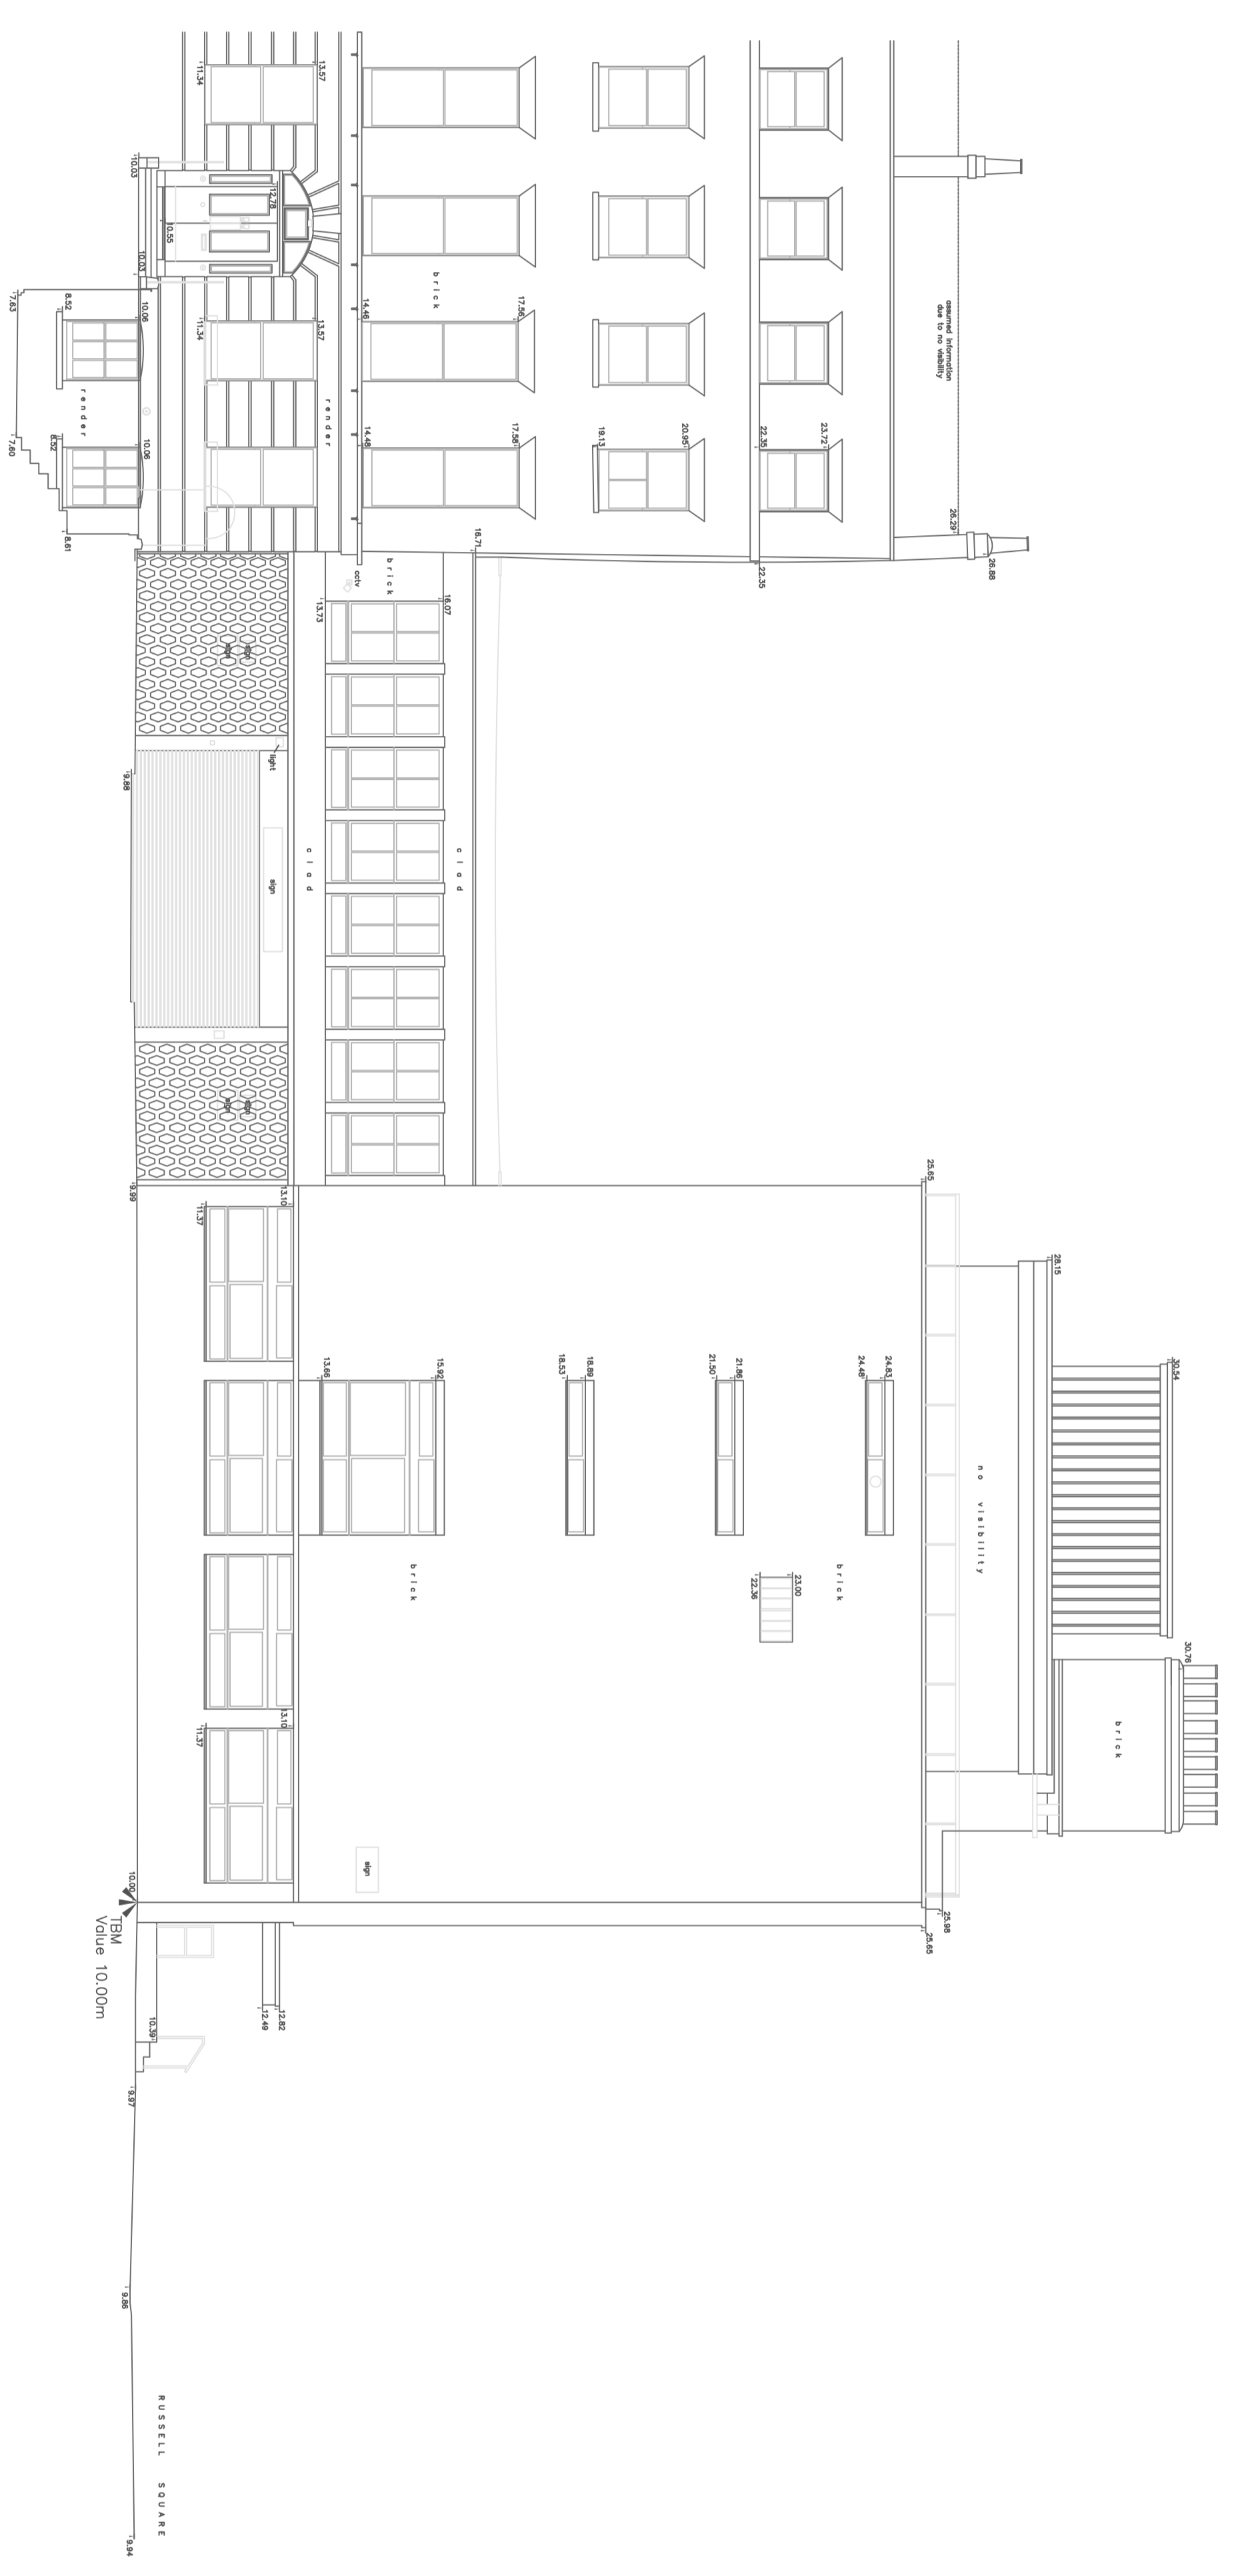

ELEVATION SIDE

Rev.	Notes	Date

COLLINS
McKAY

112, BOND STREET HOUSE
LONDON W1B 2LU
TEL: (020) 7199 1343 MOB: 07935 516407
EMAIL: info@collinsmckay.com
www.collinsmckay.com

Project
51-51 RUSSELL SQUARE
LONDON - WC1H 0DG

Title
PROPOSED
ELEVATIONS

Client
ASSOCIATED BRITISH FOODS

Drawing Ref:
2383 - 02 - Rev 0

Project No.	Revision	Draw No.
2383	0	1 of 1
1:100	A0	26/02/2021

Work Produced by BDA on corner of No.51 Russell Square, London, W1B 2LU

PROPOSED ELEVATIONS