


ELEVATION FRONT

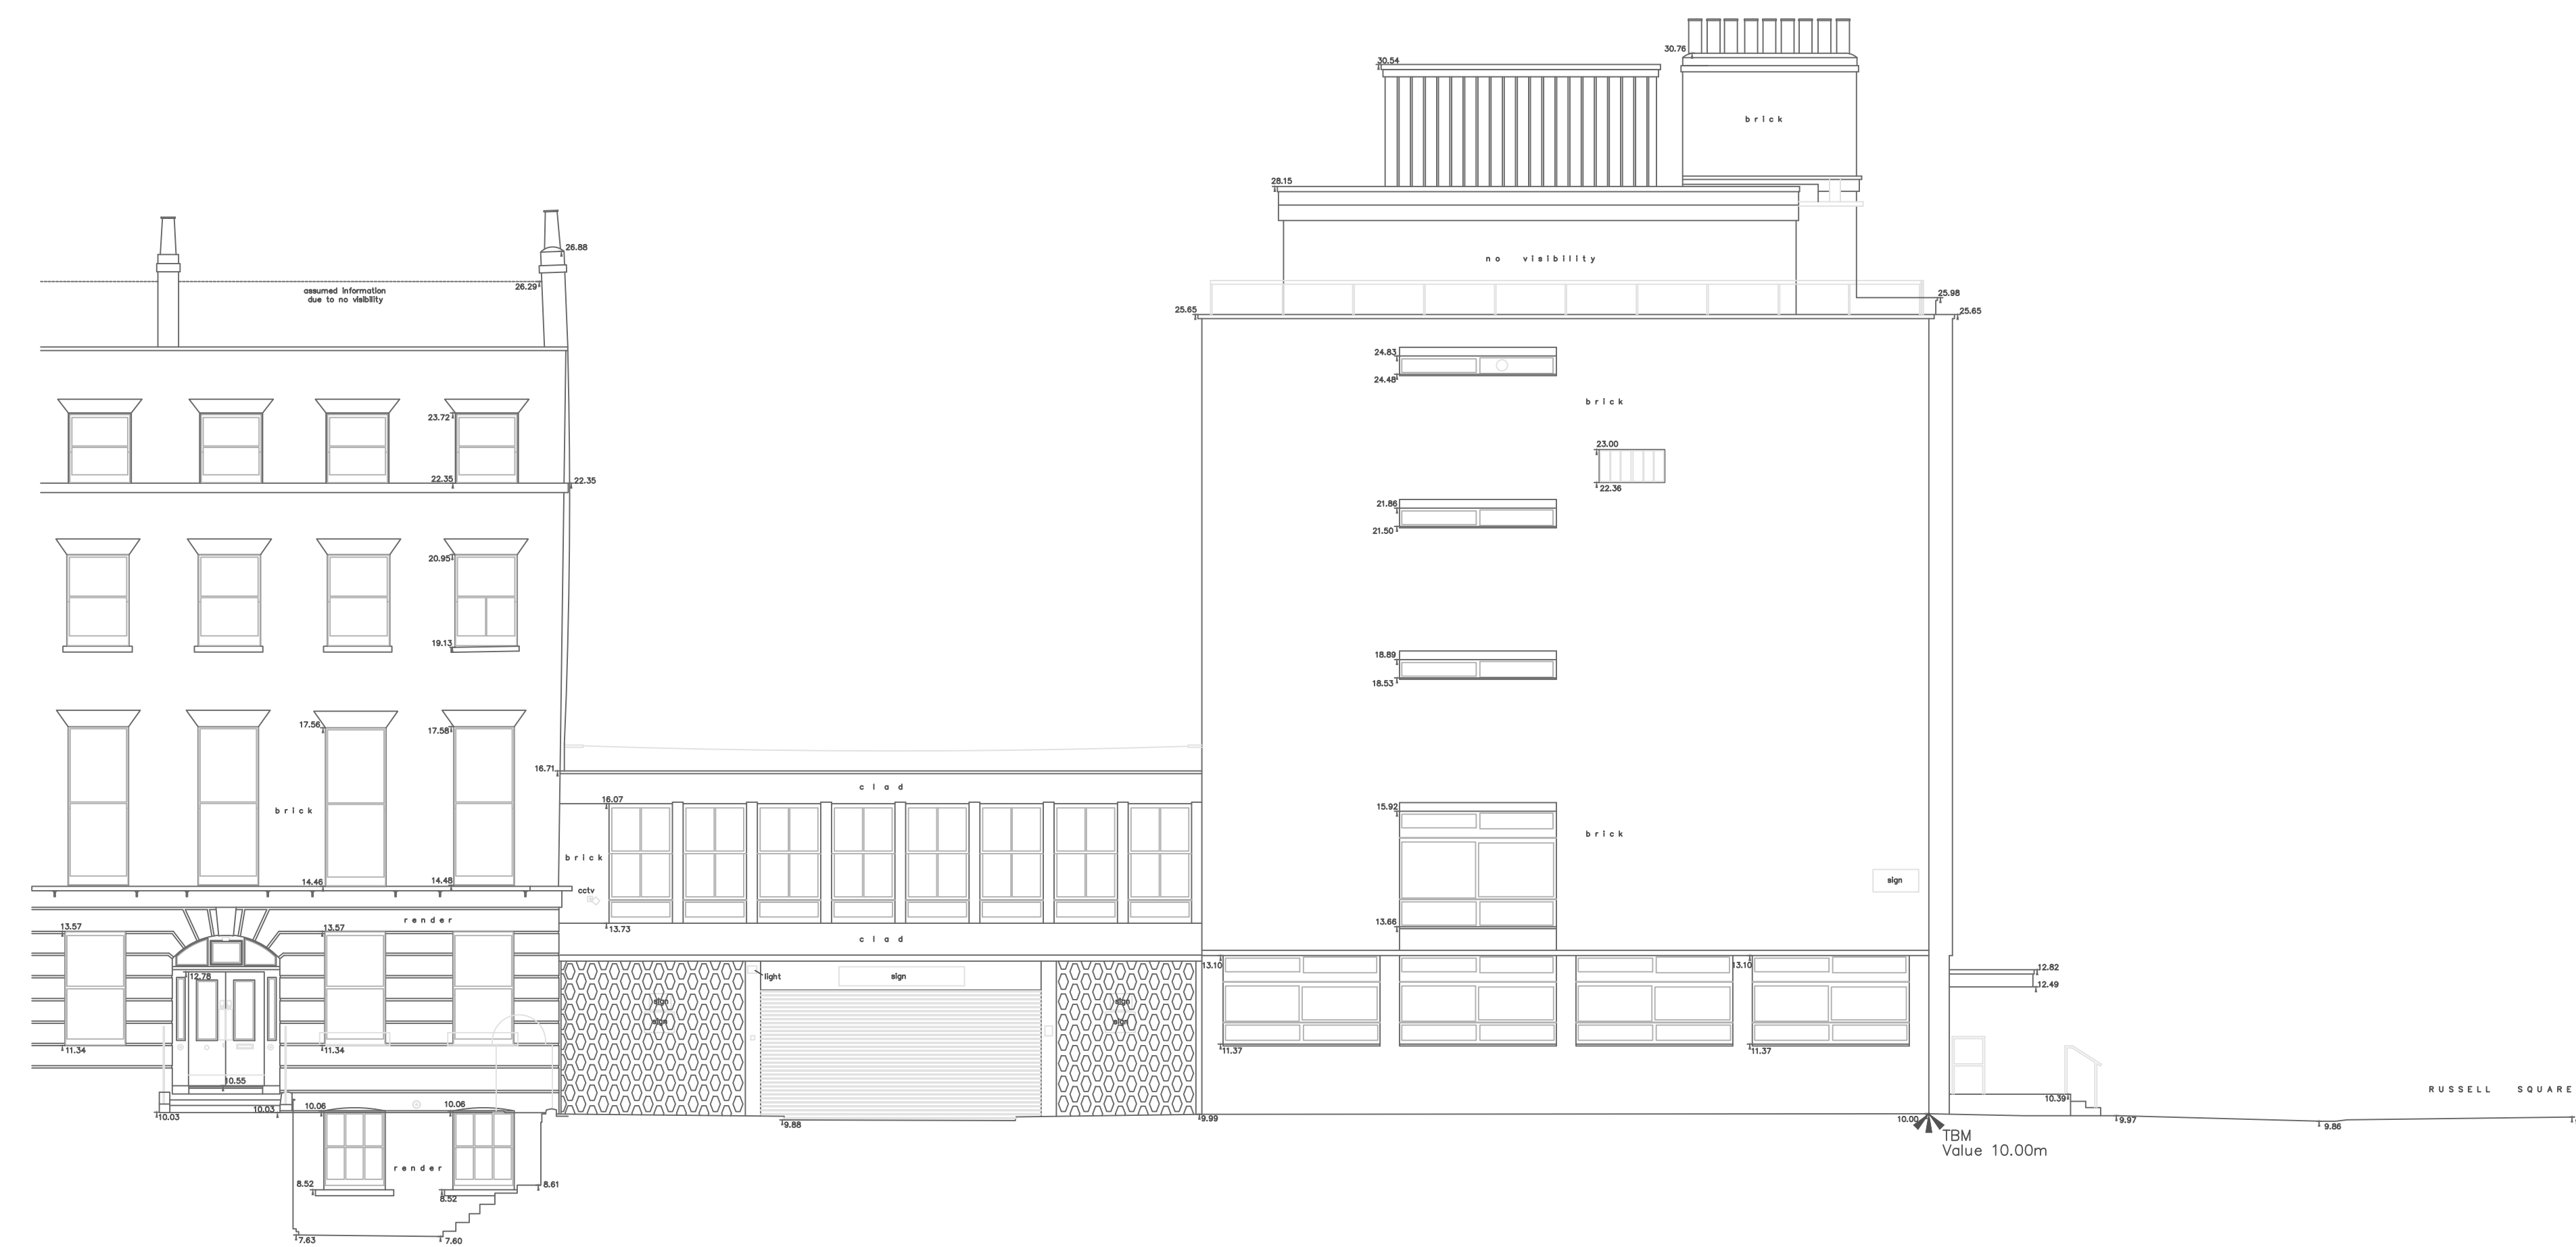

ELEVATION SIDE

# PROPOSED ELEVATIONS

Rev.	Notes	Date

**COLLINS  
MCKAY**

T124 SOMERSET HOUSE  
LONDON WC2R 1UA  
TEL: 020 7759 1243 MOB: 07875 516407  
email: info@collinsmckay.com  
www.collinsmckay.com

Project  
**51-51 RUSSELL SQUARE  
LONDON - WC1H 0DG**

Title  
**PROPOSED  
ELEVATIONS**

Client  
**ASSOCIATED BRITISH FOODS**

Drawing Ref.  
**2383 - 02 - Rev 0**

Project No.	Revision	Draw No.
2383	0	1 of 1
Plot Scale	Sheet Size	Date
1:100	A0	25/02/2021

Levels Related to TBM on corner of No.51 Russell Square.  
Value 10.00m