
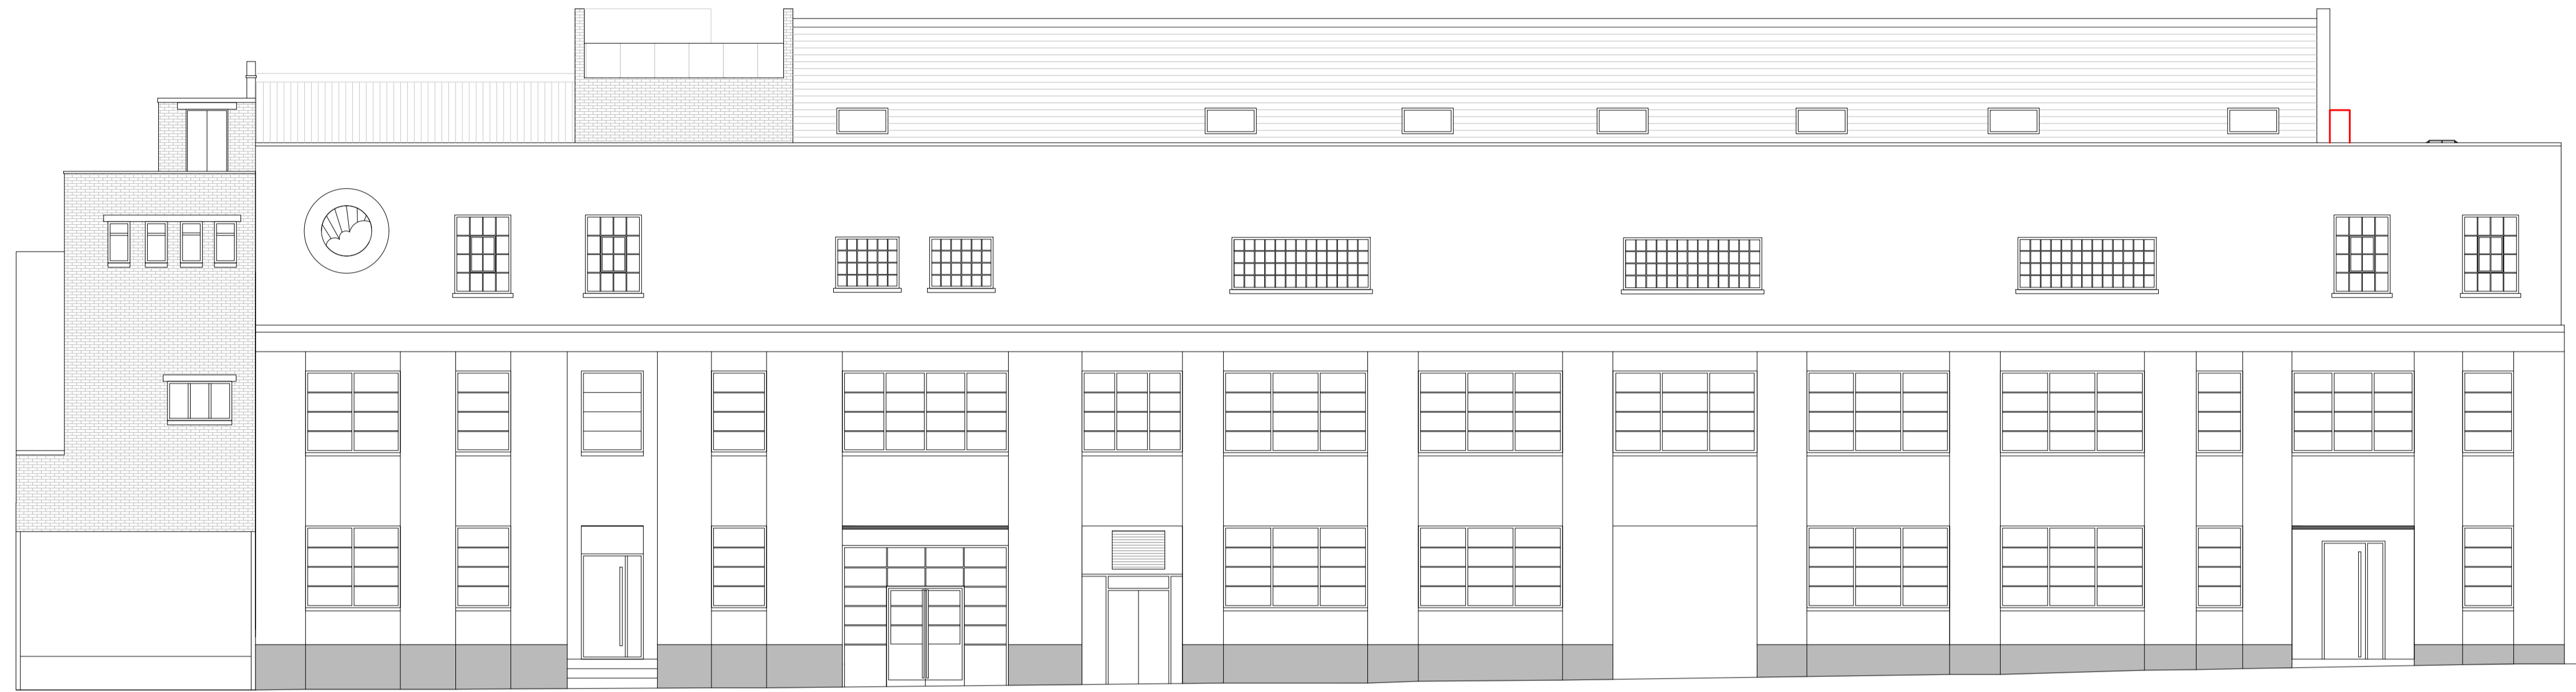


**NOTE:**

These drawings are to be used for planning application purposes only.

This drawing should be cross referenced with the associated plans 4233/073 and 4233/074 and photographs.

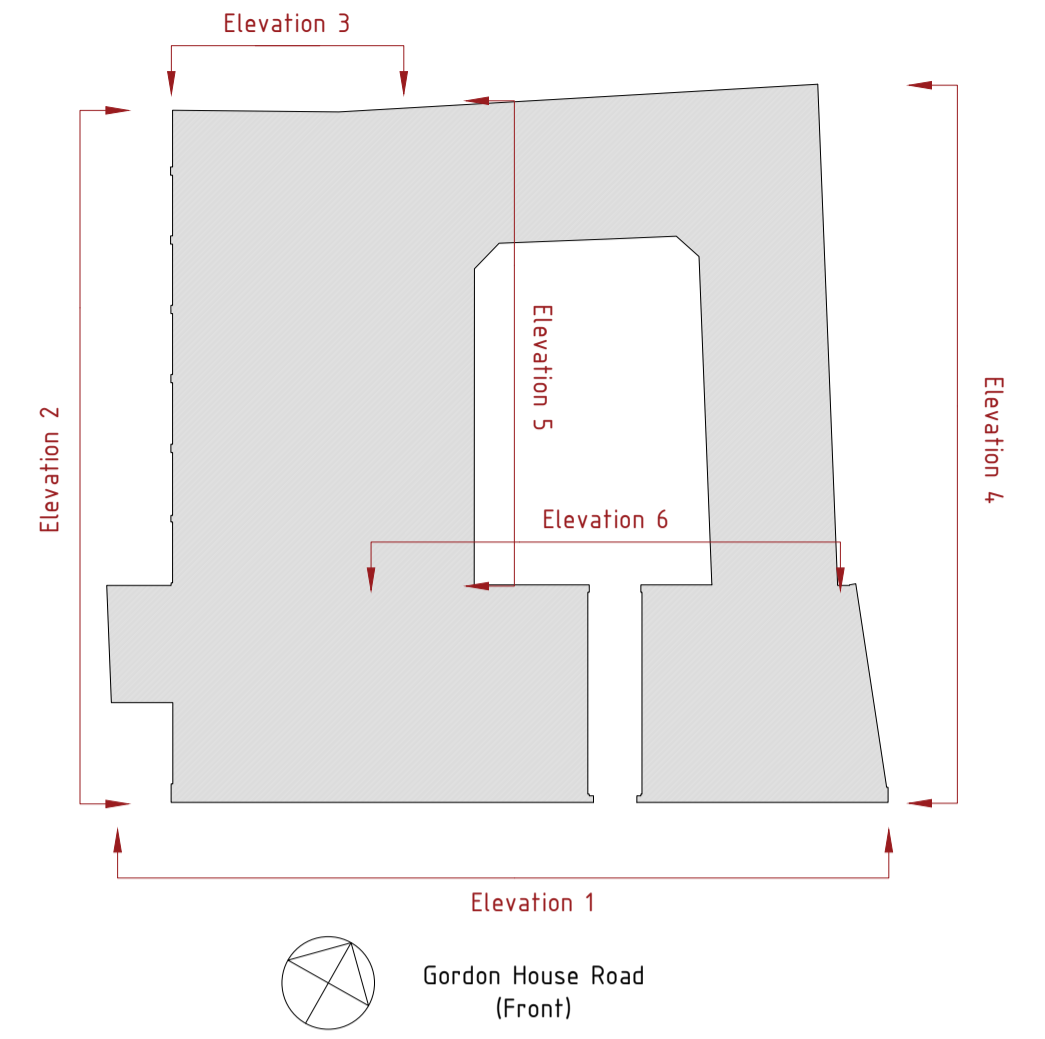

Elevation 1





Elevation 2



Elevation 3

□ A/C condenser units

Date 02/02/21	Drawn HB	Project title Spectrum House	Drawing title External AC Units Elevations Certificate of Lawfulness	Client F55 Gospel S.a.r.l	Rev		Drawing No. 4233/075	A1
	Checked JCW						Scale 1:100	
					<small>01604 491227 info@w-a.co.uk www.w-a.co.uk</small>		Project Spectrum	