





SIDE ELEVATION AS PROPOSED

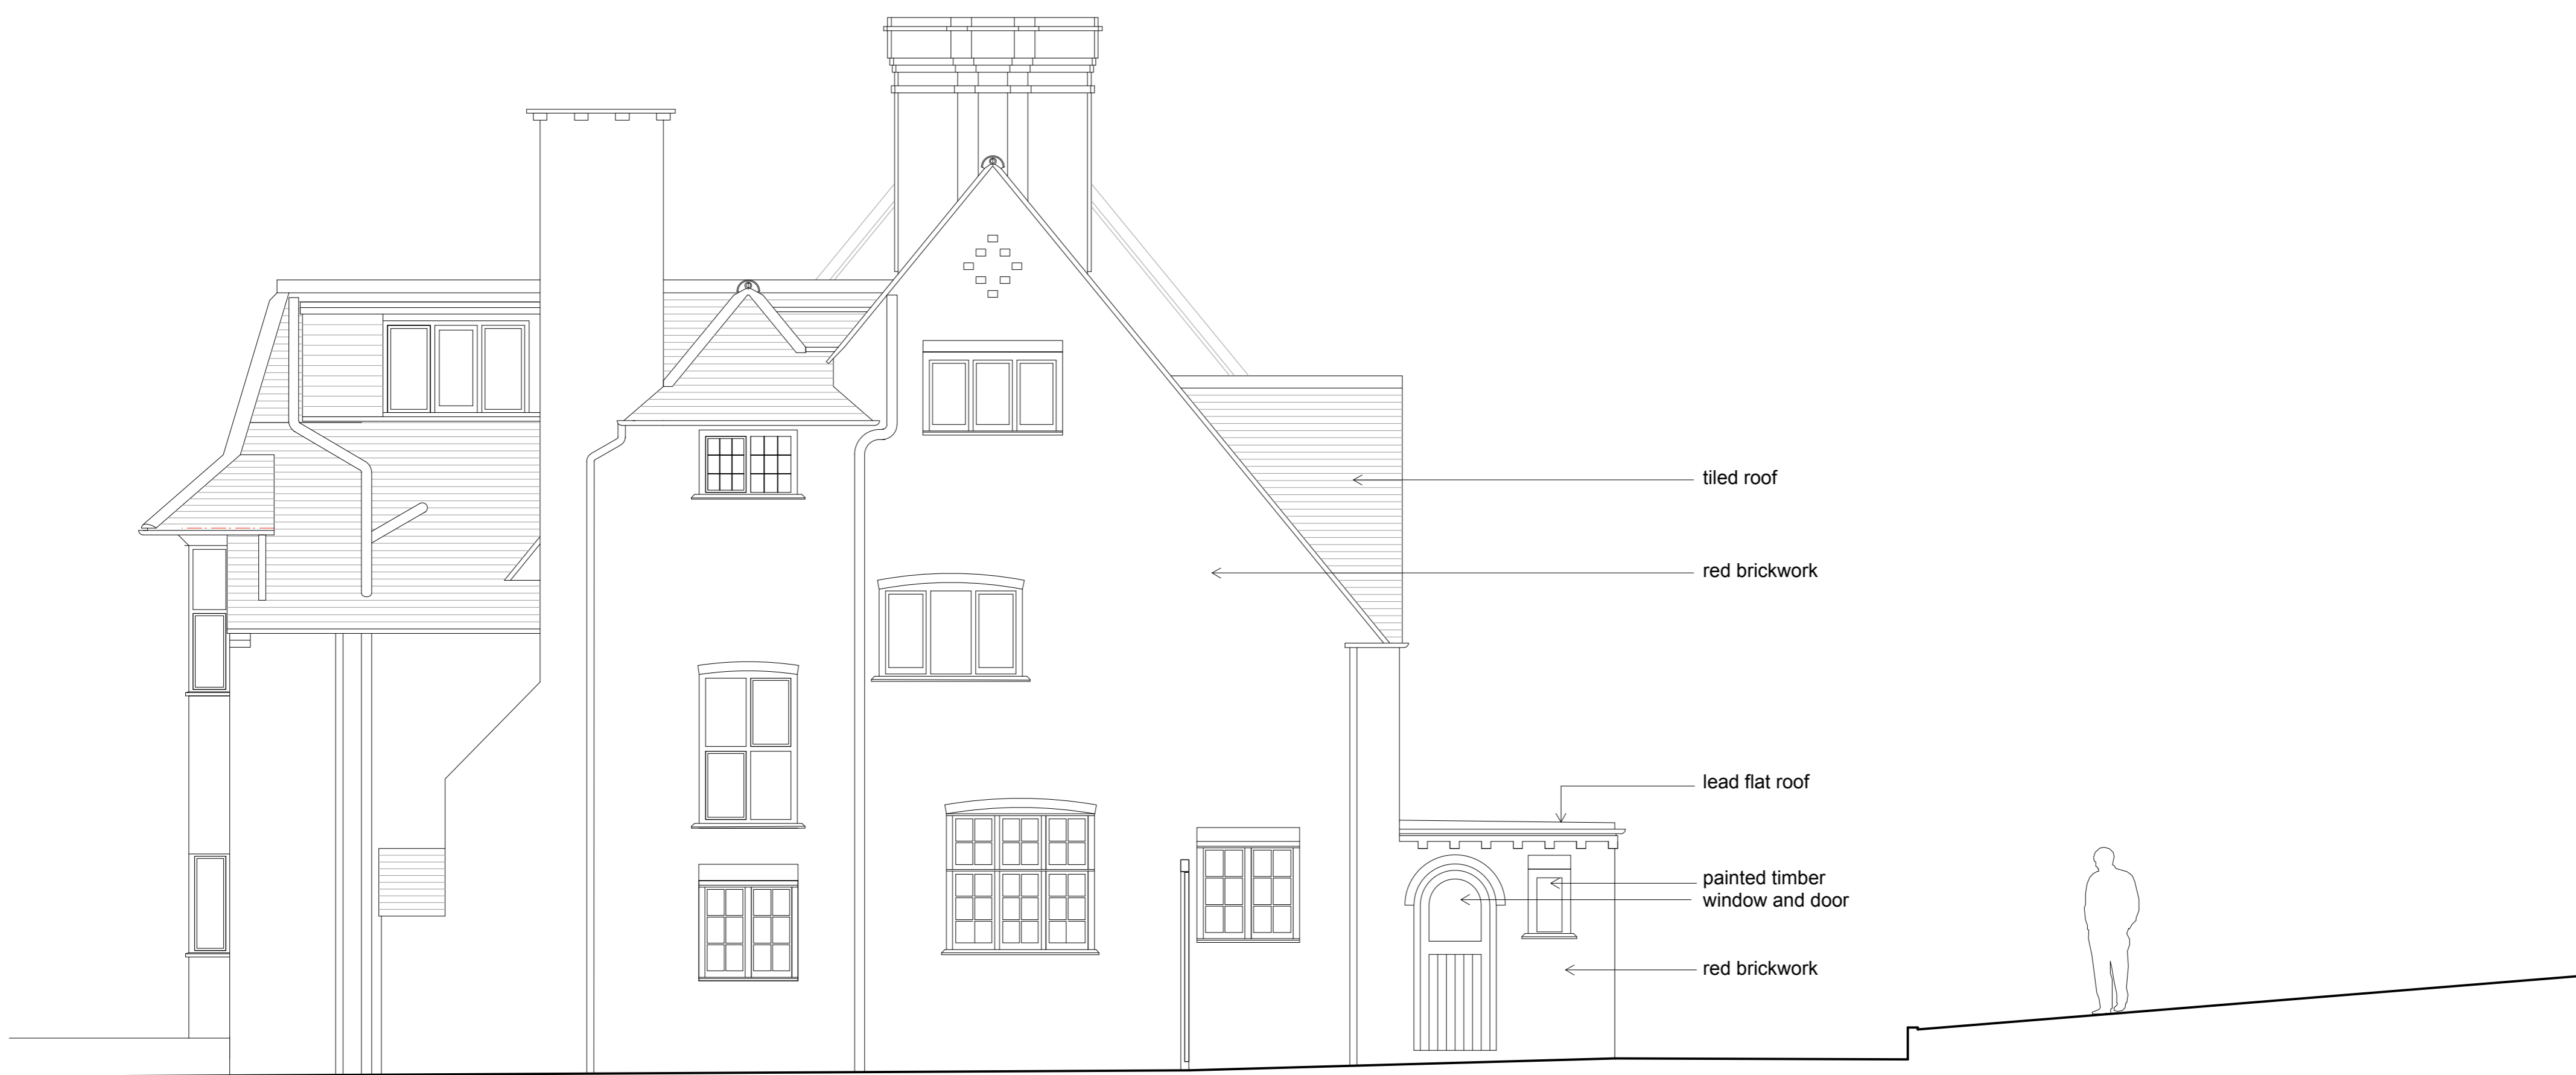

SIDE ELEVATION AS EXISTING

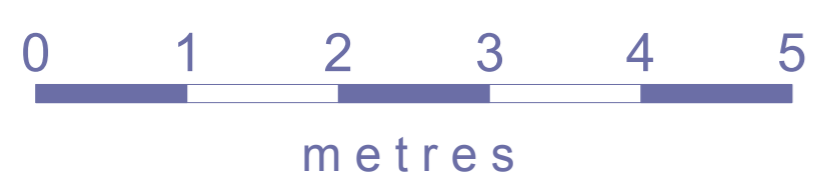

## JONES ASSOCIATES

Architects

9 Agincourt Street, Monmouth, Monmouthshire NP25 3DZ  
chris@jones-associates.co.uk  
www.jones-associates.co.uk  
tel 07980.288502

**Job:** 83 Lawn Road, London NW3 2XB  
Single Storey Rear Extension

**Dwg:** SIDE ELEVATION AS EXISTING AND AS PROPOSED

**Scale:** 1:50 @ A1  
1:100 @ A3

**Date:** March '21

**Dwg no:** PL.06