




KEY		REV DATE		CONSULTANTS		NOTE		LOCATION		ALLFORD HALL MONAGHAN MORRIS	
00 08/12/15 Issued for Planning		01 09/05/16 Issued for Planning Addendum		CLIENT: DUKELEASE PROPERTIES LTD.		1. Do not scale from this drawing.		ARCHITECTS Ltd		MORELANDS, 5-23 OLD STREET LONDON EC1V 9HL	
02 10/01/17 Issued for Planning Addendum 2		03 26/02/21 Issued for Section 73 Application		CONTRACTOR: -		2. All dimensions to be checked on site by the contractor and such dimensions to be his responsibility.		TEL 020 7251 5261 FAX 020 7251 5123 WEB WWW.AHMM.CO.UK		job title	
				STRUCTURAL ENGINEER: ECKERSLEY O'CALLAGHAN		3. Report all drawing errors, omissions and discrepancies to the architect.		156-164 GRAY'S INN ROAD / PANTHER HOUSE		drawing title / location	
				SERVICES ENGINEER: MITT LTD.		4. This document may be issued in an uncontrolled CAD format to enable others to use it as background information to make alterations and/or additions. In that instance the file will be accompanied by a PDF version. It is for those making such alterations and additions to ensure that they make use of current background information.		SECTION AA		drawn by checked scale status	
				COST CONSULTANT: EXIGERE		AHMM Ltd accepts no liability for any such alterations or additions to the background information or arising out of changes to background information which occur prior to alterations of additions being made.		PROPOSED GA DRAWINGS		MA LSC 1:100@A1; 1:200@A3 PLANNING	
				PROJECT MANAGER: AVISON YOUNG				project zone source classification drawing no. revision		14093 A [00] P301 03	
				ACOUSTIC CONSULTANT: HANN TUCKER ASSOCIATES							
				CLADDING CONSULTANT: ECKERSLEY O'CALLAGHAN							

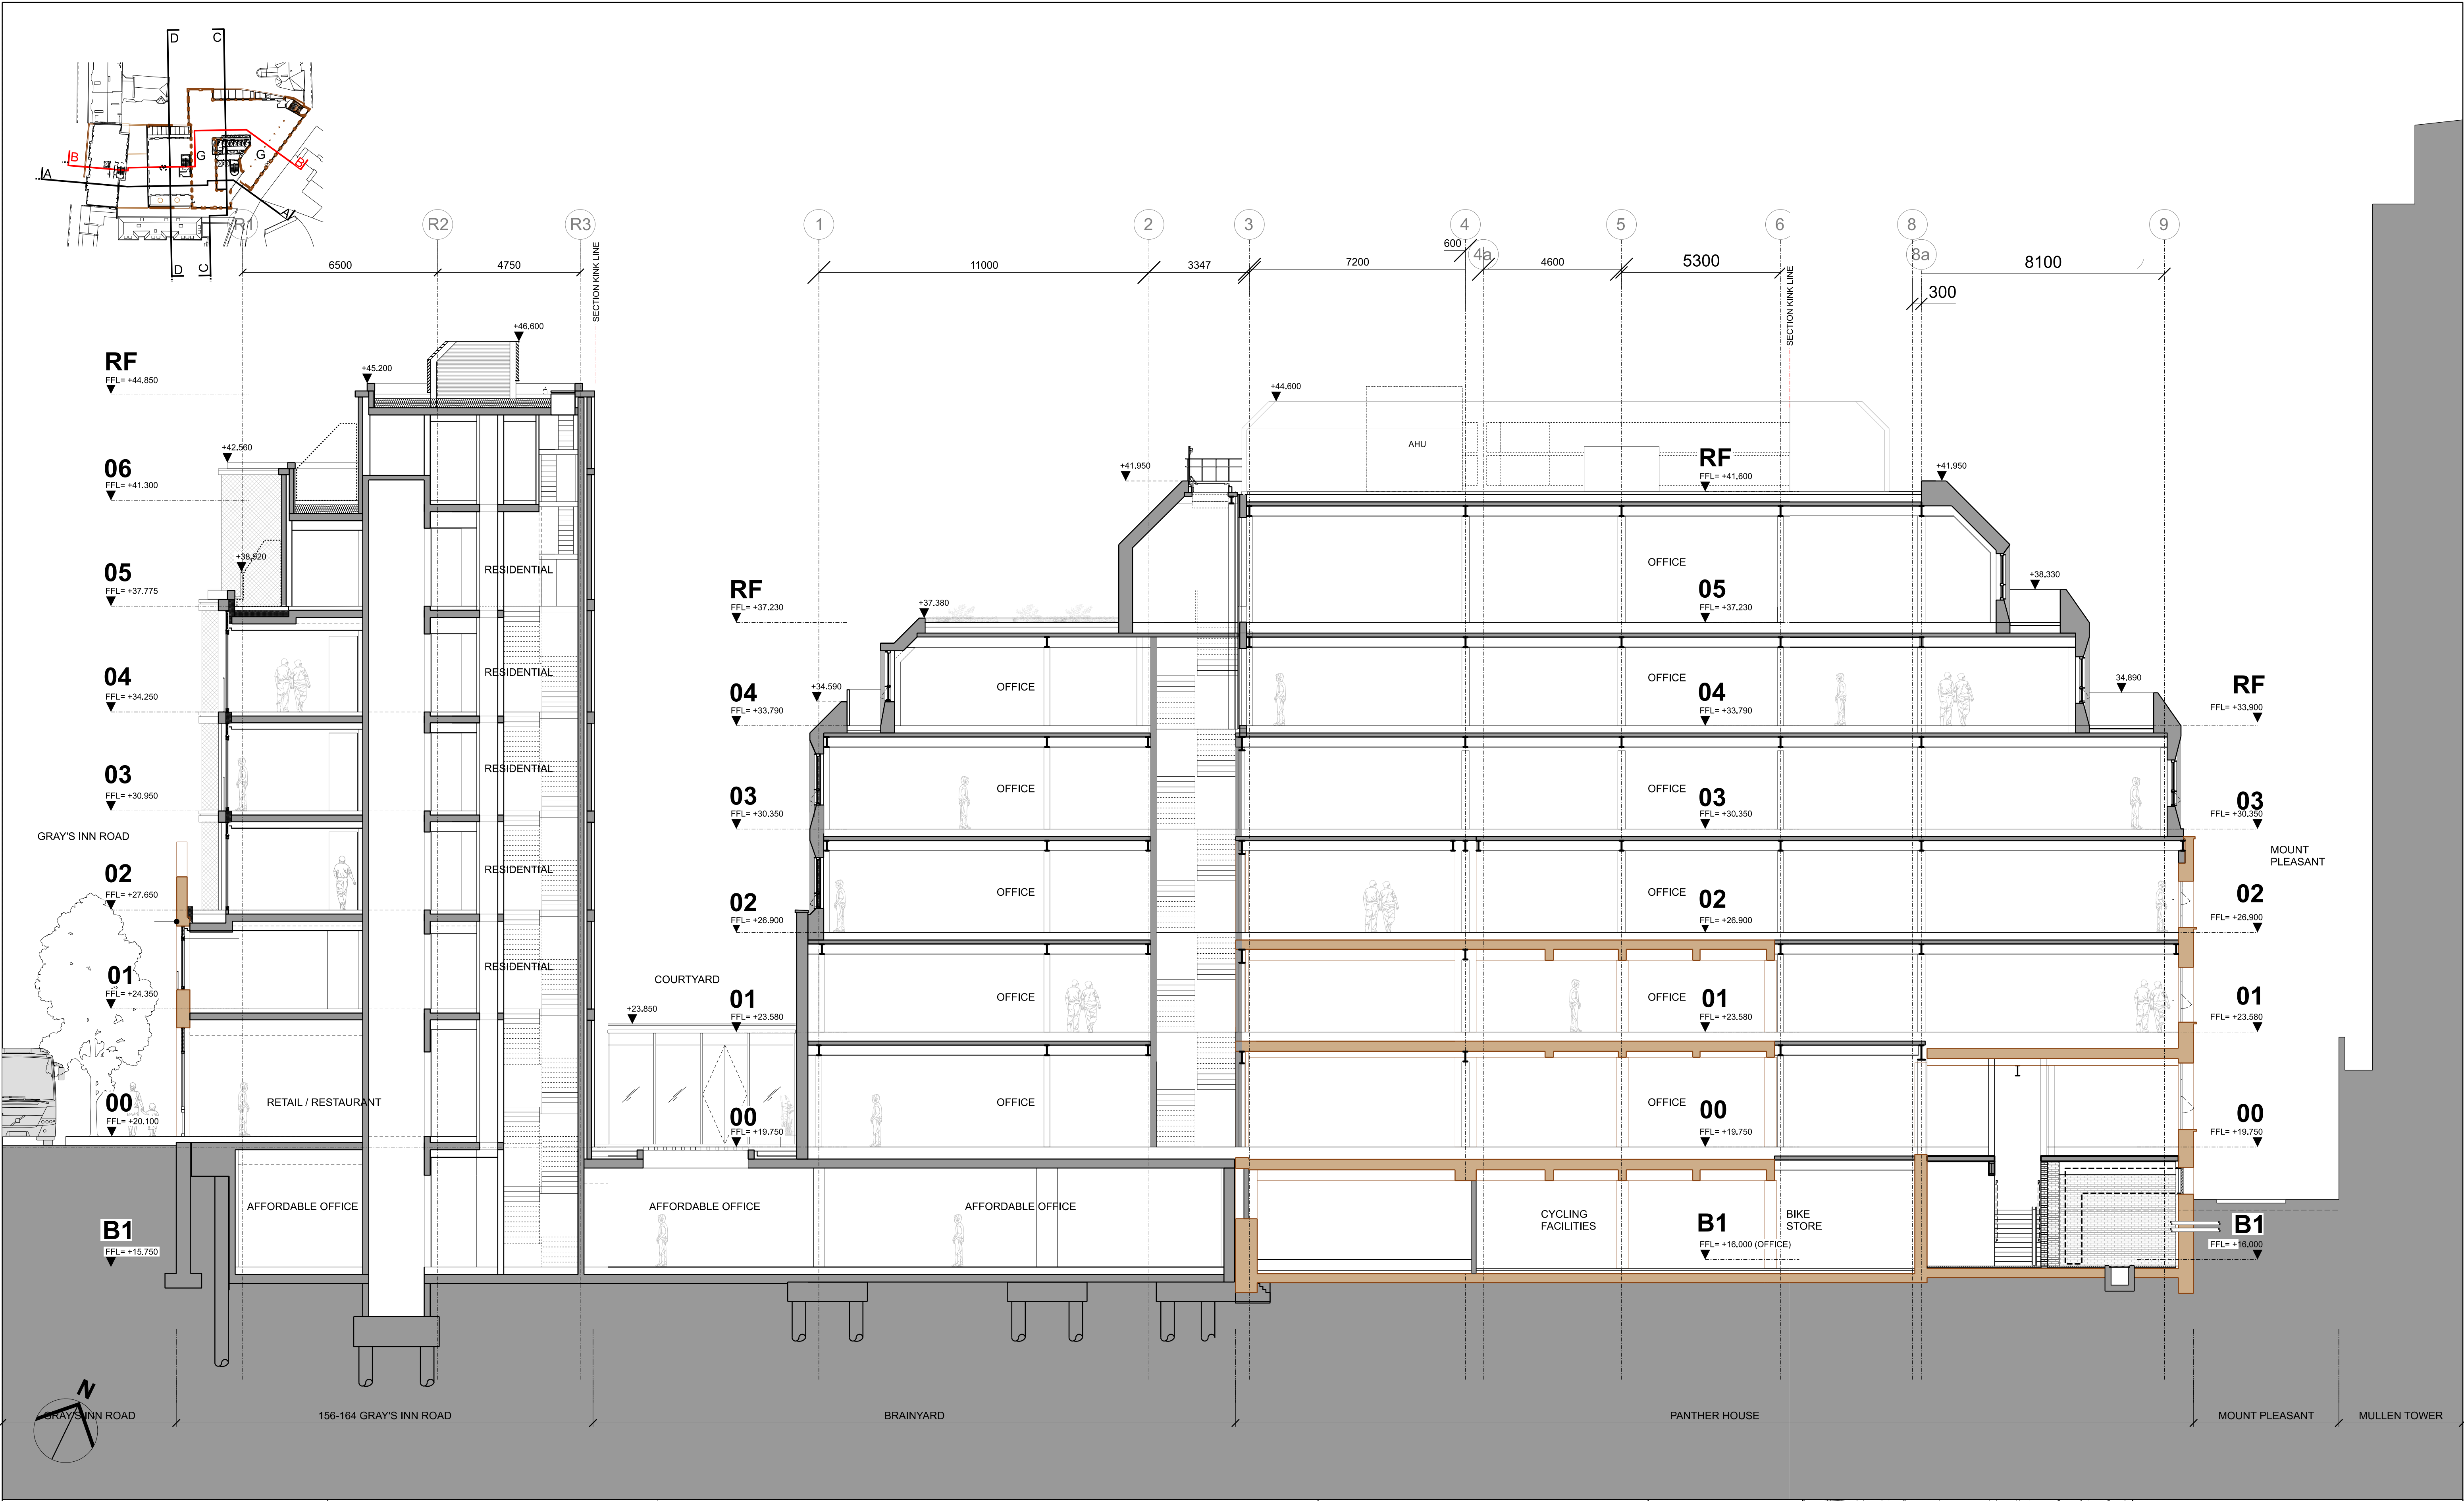

KEY		CONSULTANTS		NOTE		LOCATION		ALLFORD HALL MONAGHAN MORRIS	
00 08/12/15 Issued for Planning		CLIENT: DUKELEASE PROPERTIES LTD.		1. Do not scale from this drawing.		ARCHITECTS Ltd		MORELANDS, 5-23 OLD STREET LONDON EC1V 9HL	
01 09/05/16 Issued for Planning Addendum		CONTRACTOR: -		2. All dimensions to be checked on site by the contractor and such dimensions to be his responsibility.		TEL 020 7251 5261 FAX 020 7251 5123 WEB WWW.AHMM.CO.UK		job title	
02 10/01/17 Issued for Planning Addendum 2		STRUCTURAL ENGINEER: ECKERSLEY O'CALLAGHAN		3. Report all drawing errors, omissions and discrepancies to the architect.		156-164 GRAY'S INN ROAD / PANTHER HOUSE		drawing title / location	
03 26/02/21 Issued for Section 73 Application		SERVICES ENGINEER: MTT LTD.		4. This document may be issued in an uncontrolled CAD format to enable others to use it as background information to make alterations and/or additions. In that instance the file will be accompanied by a PDF version. It is for those making such alterations and additions to ensure that they make use of current background information.		SECTION BB PROPOSED GA DRAWINGS		drawn by checked scale status	
		COST CONSULTANT: EXIGERE		AHMM Ltd accepts no liability for any such alterations or additions to the background information or arising out of changes to background information which occur prior to alterations of additions being made.		MA LSC 1:100@A1; 1:200@A3 PLANNING		project zone source classification drawing no. revision	
		PROJECT MANAGER: AVISON YOUNG				14093 A [00] P302 03			
		ACOUSTIC CONSULTANT: HANN TUCKER ASSOCIATES							
		CLADDING CONSULTANT: ECKERSLEY O'CALLAGHAN							

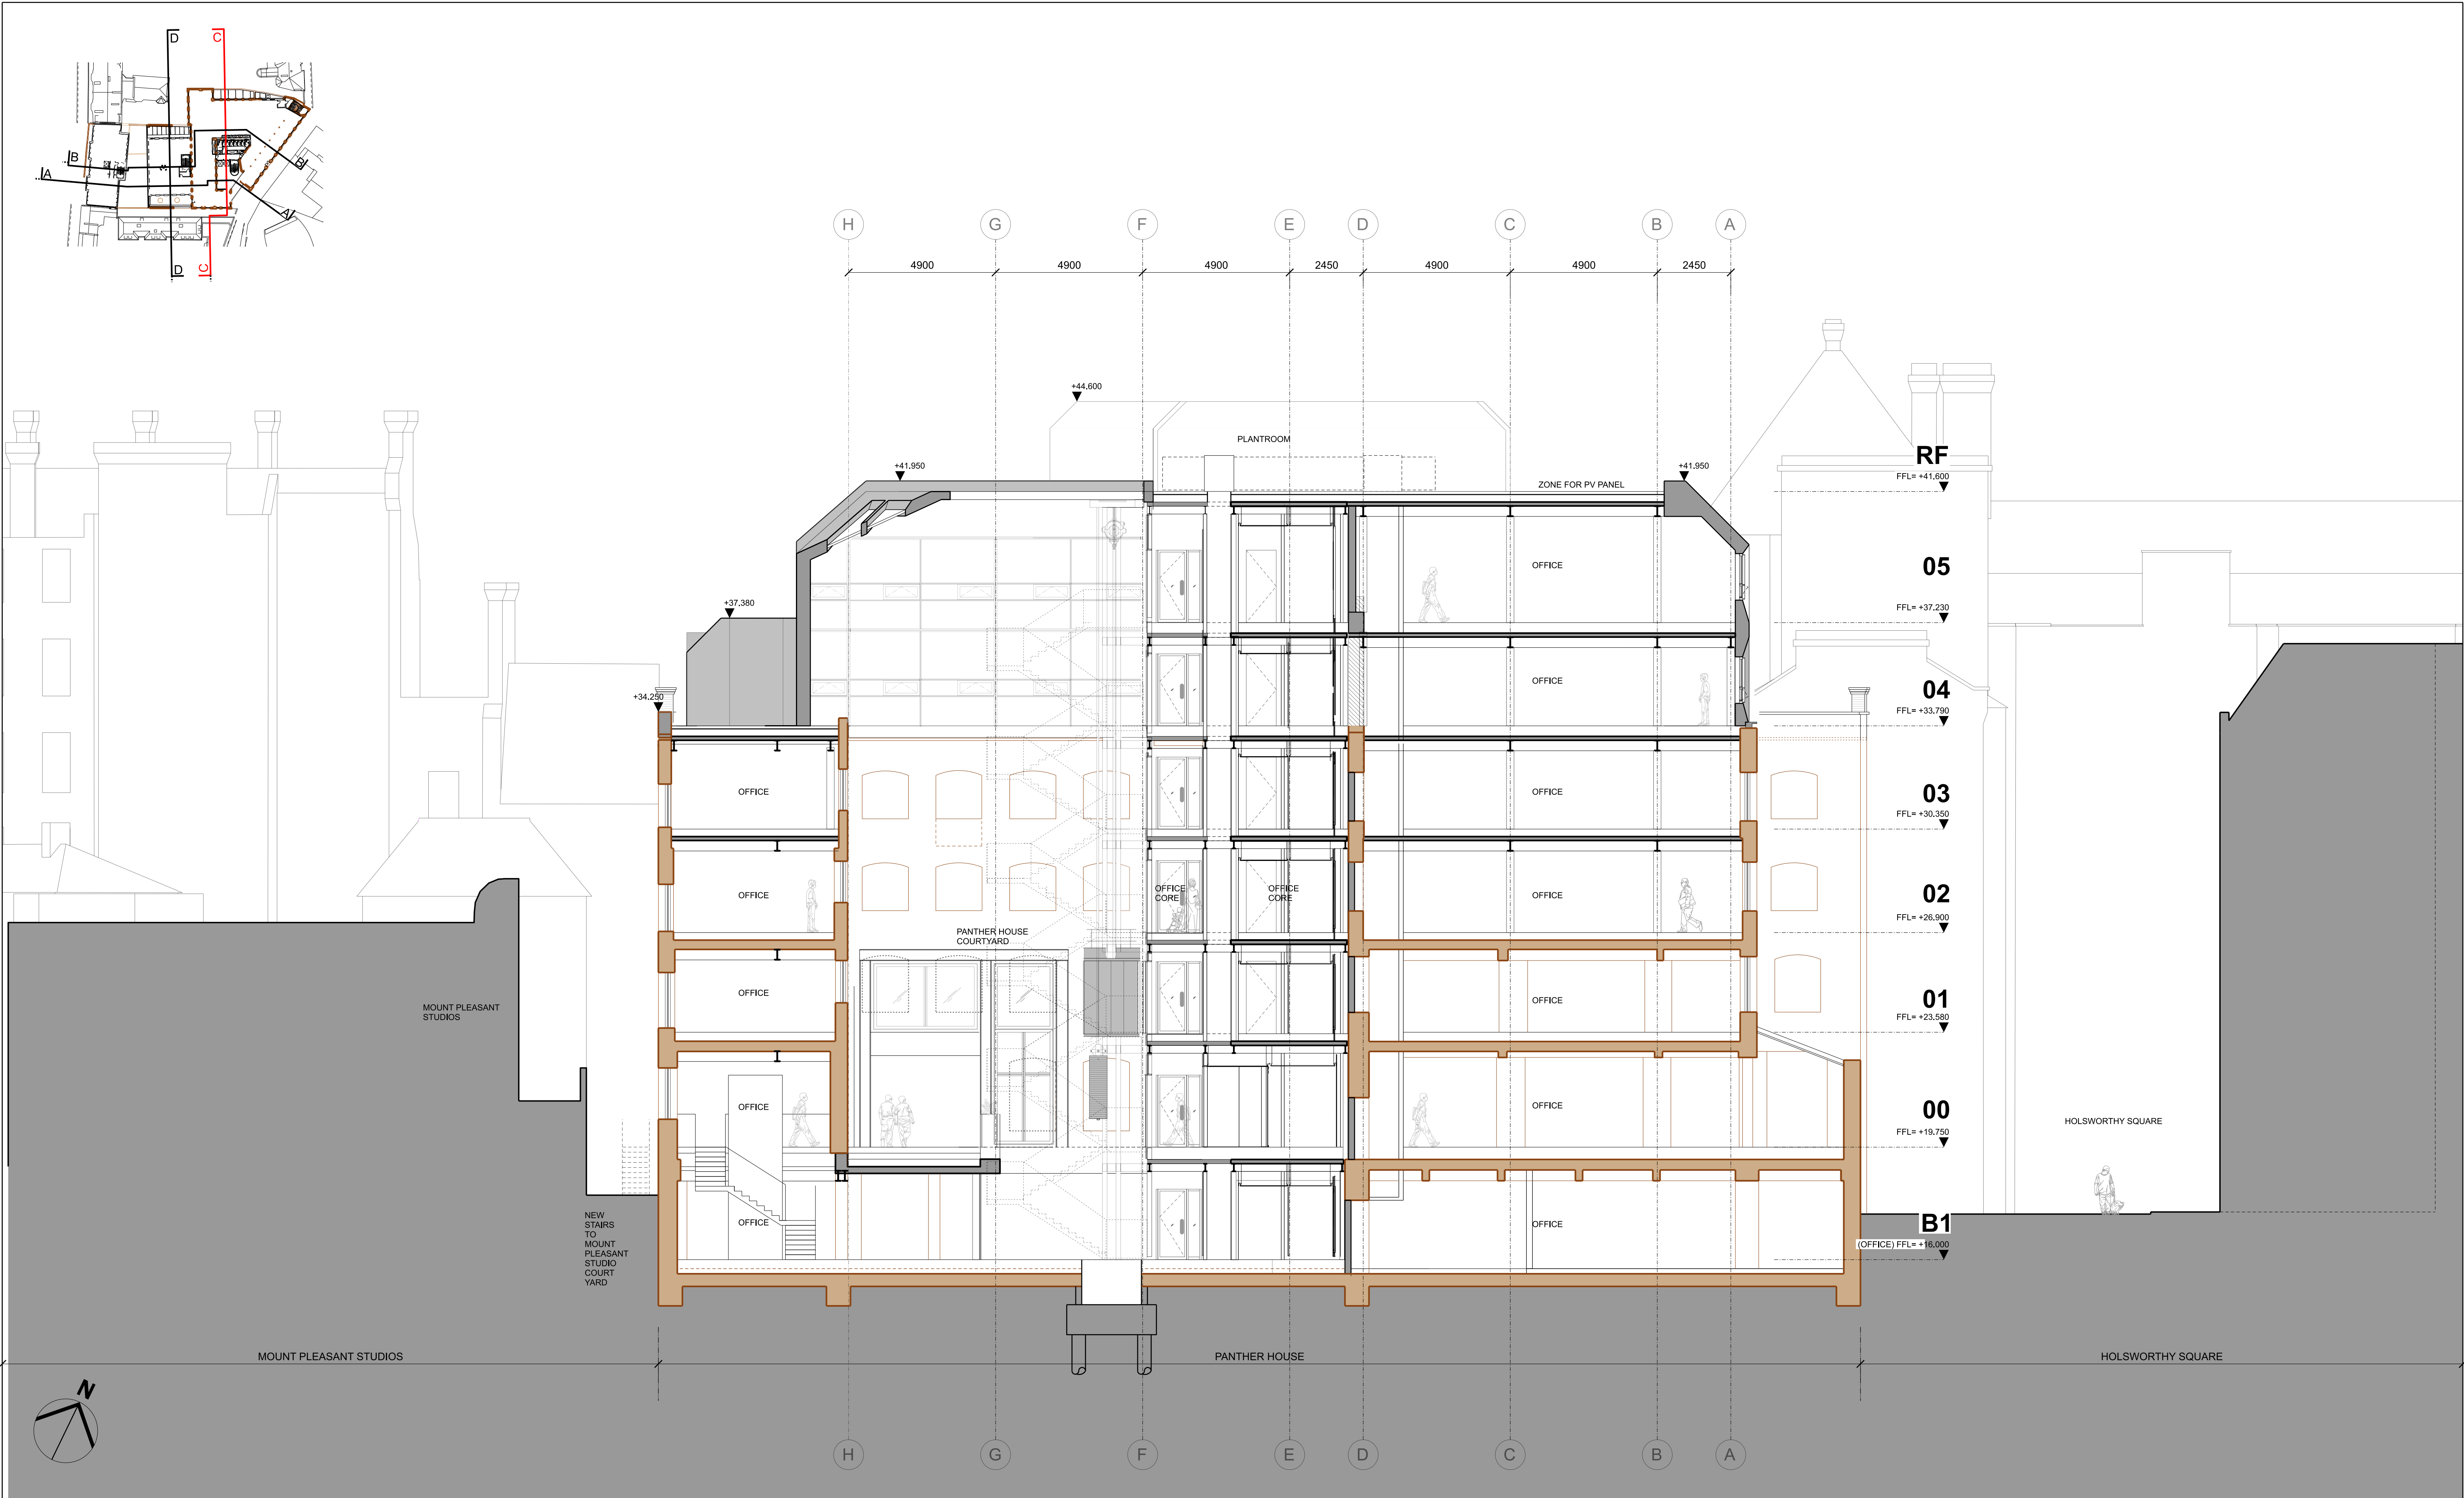

KEY	REV	DATE	
-----	-----	------	--	--	

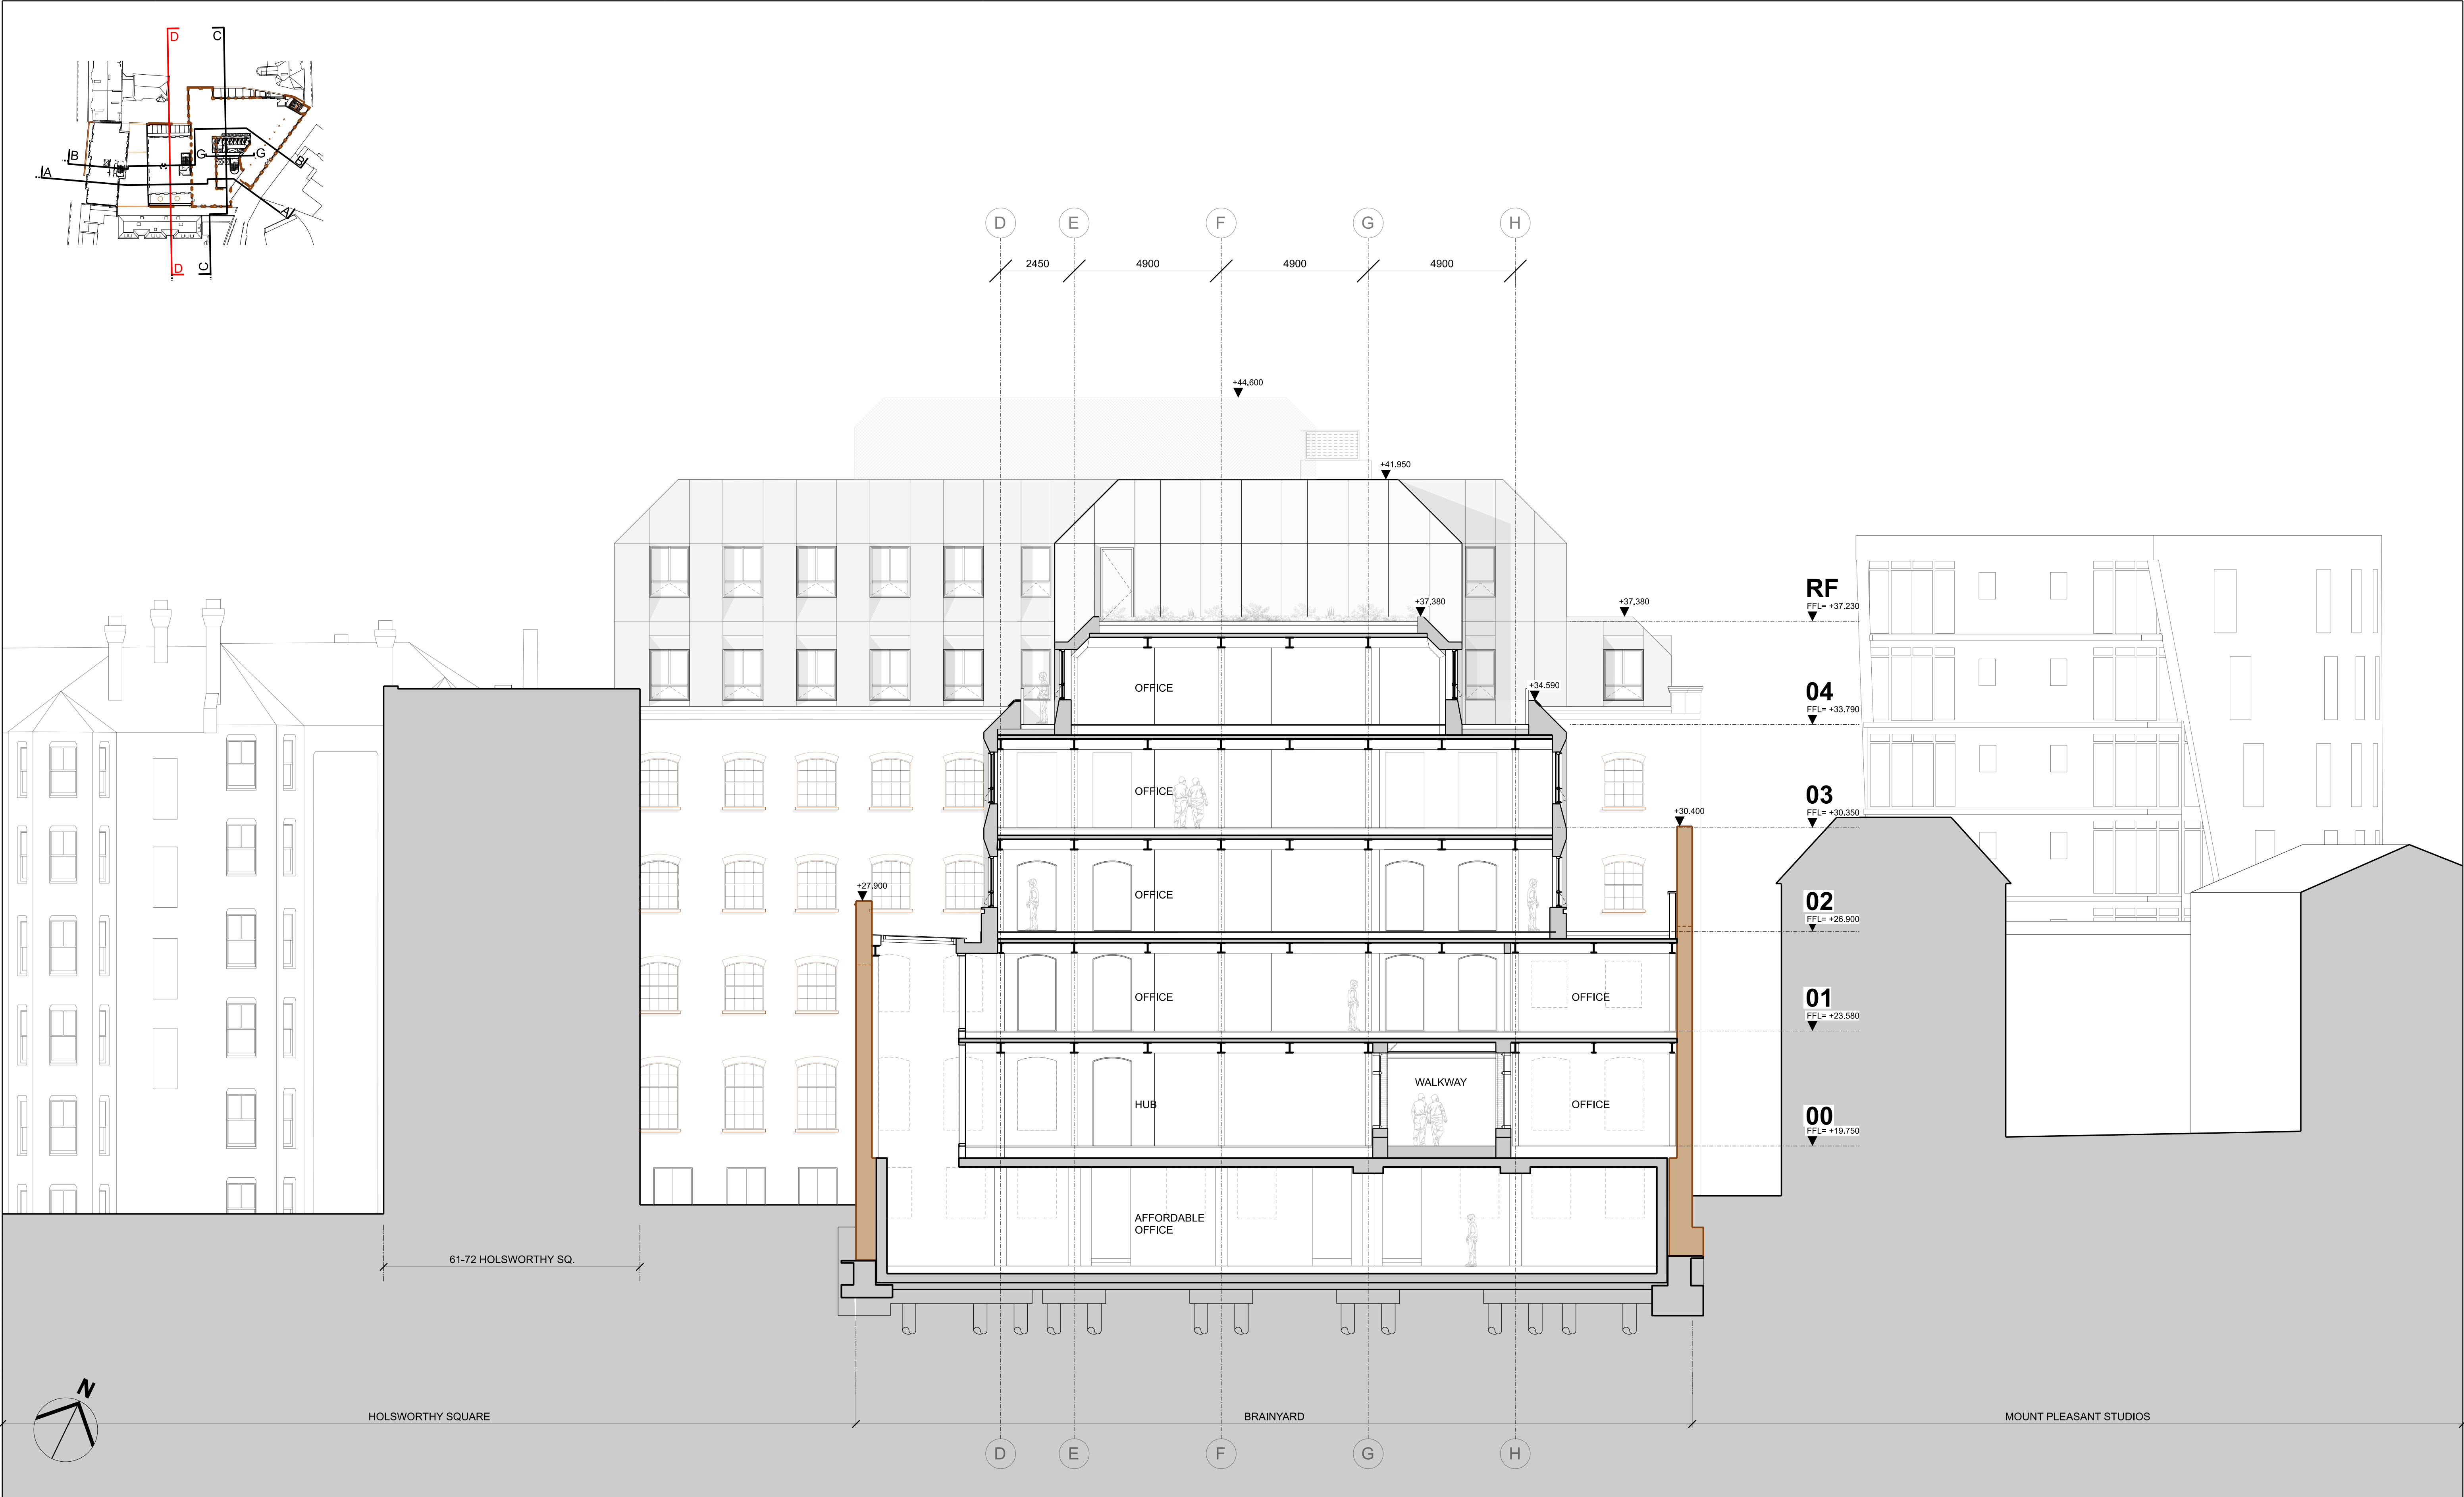

KEY	REV	DATE	</
-----	-----	------	--	--	----