



1 ROOF LOOKING SOUTH
SCALE NTS




2 ROOF LOOKING EAST
SCALE NTS



3 ROOF LOOKING EAST
SCALE NTS




4 ROOF LOOKING EAST
SCALE NTS

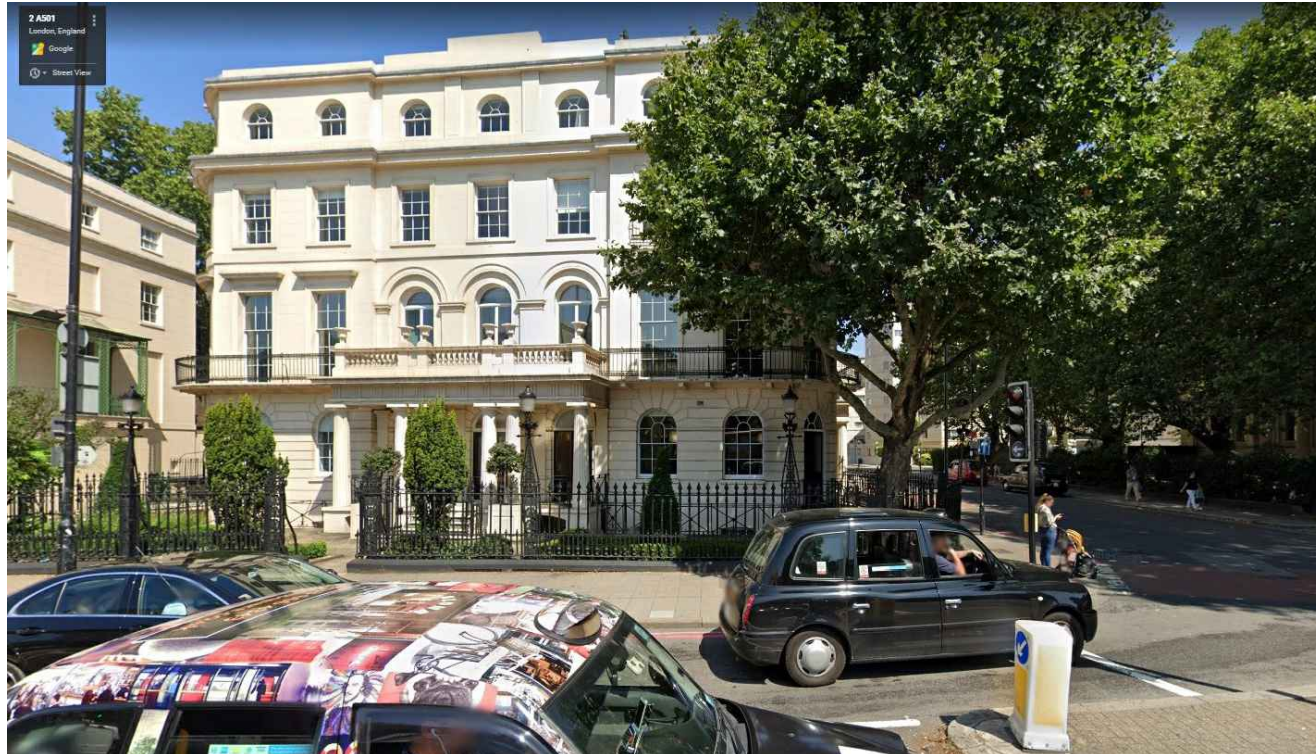

5 FRONT FACADE TO GRADE 2 LIST BUILDING
SCALE NTS



6 EAST SIDE FACADE
SCALE NTS

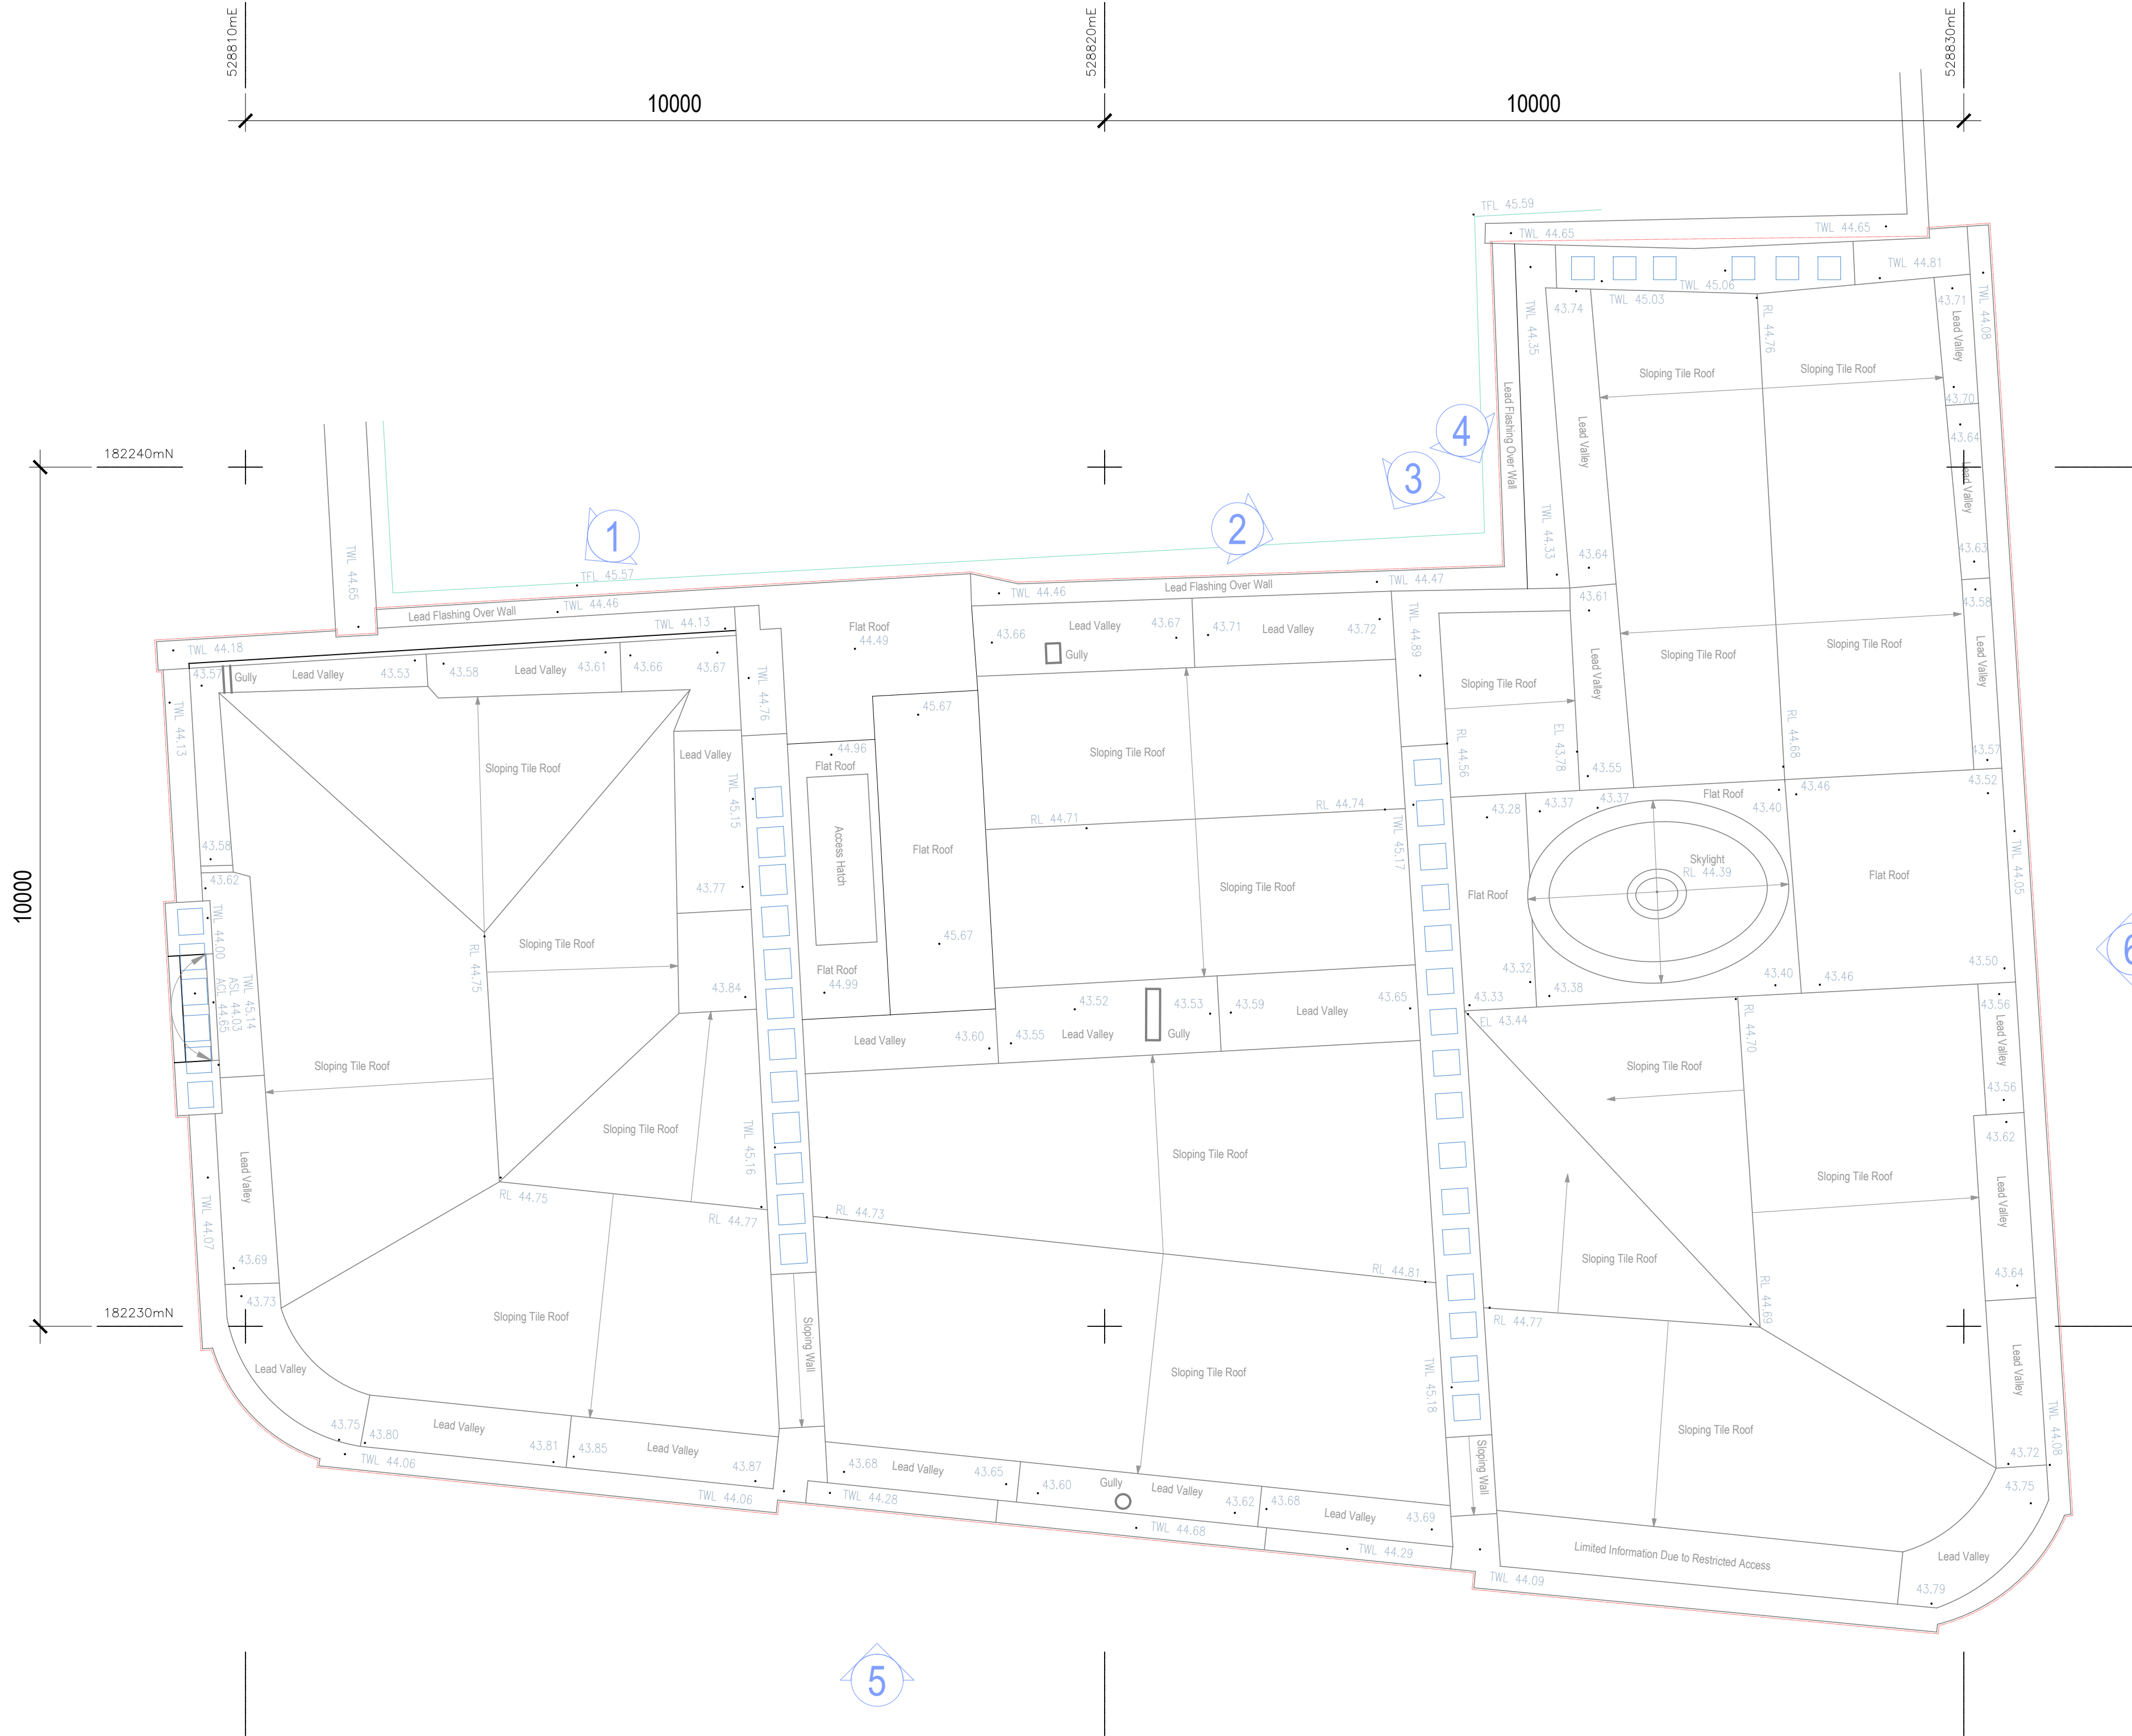

CONDITIONS:

DO NOT SCALE FROM THIS
DRAWING UNLESS INFORMED
OTHERWISE:

THIS DESIGN IS SUBJECT TO FULL
WRITTEN APPROVALS:

This drawing is the copyright of
Swift Refurbishments
and must not be copied (in whole or part),
reproduced, altered, retained or disclosed
in anyway without written authorisation
from **Swift Refurbishments** 2021

REV	DATE	DESCRIPTION
P1	15/02/21	ISSUE FOR INFORMATION
P2	19/02/21	PLANNING ISSUE



Swift Refurbishments
P.O. Box 268
Tunbridge Wells
Kent, TN3 9WZ
Tel: 01892 864913
Email: info@swiftrefurbishments.co.uk
Website: www.swiftrefurbishments.co.uk

CLIENT:

WHICH?

CLIENT ADDRESS:

2 Marylebone Road
London
NW1 4DF

FLOOR:

Roof Survey with Site Pictures

SITE ADDRESS:

2 Marylebone Road
London
NW1 4DF

DRAWING STATUS: PLANNING ISSUE

DATE:	15/02/21	DESIGN:	GA Survey Plan
SCALE:	1:50 @ A1	DRAWN:	DM

DRAWING NO:	20-112-04-ROOF	REV:	P2
-------------	----------------	------	----