

KT-019233

JKS Restaurants



Kitchen Table - Updated Options - EXTERNAL PACK

*70 Charlotte Street
London
W1T 4QG*

Castleton
The Sign Company



Overview

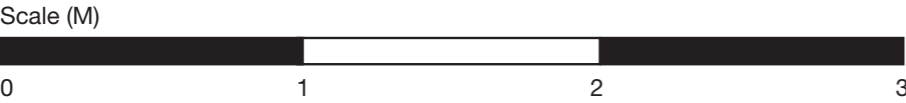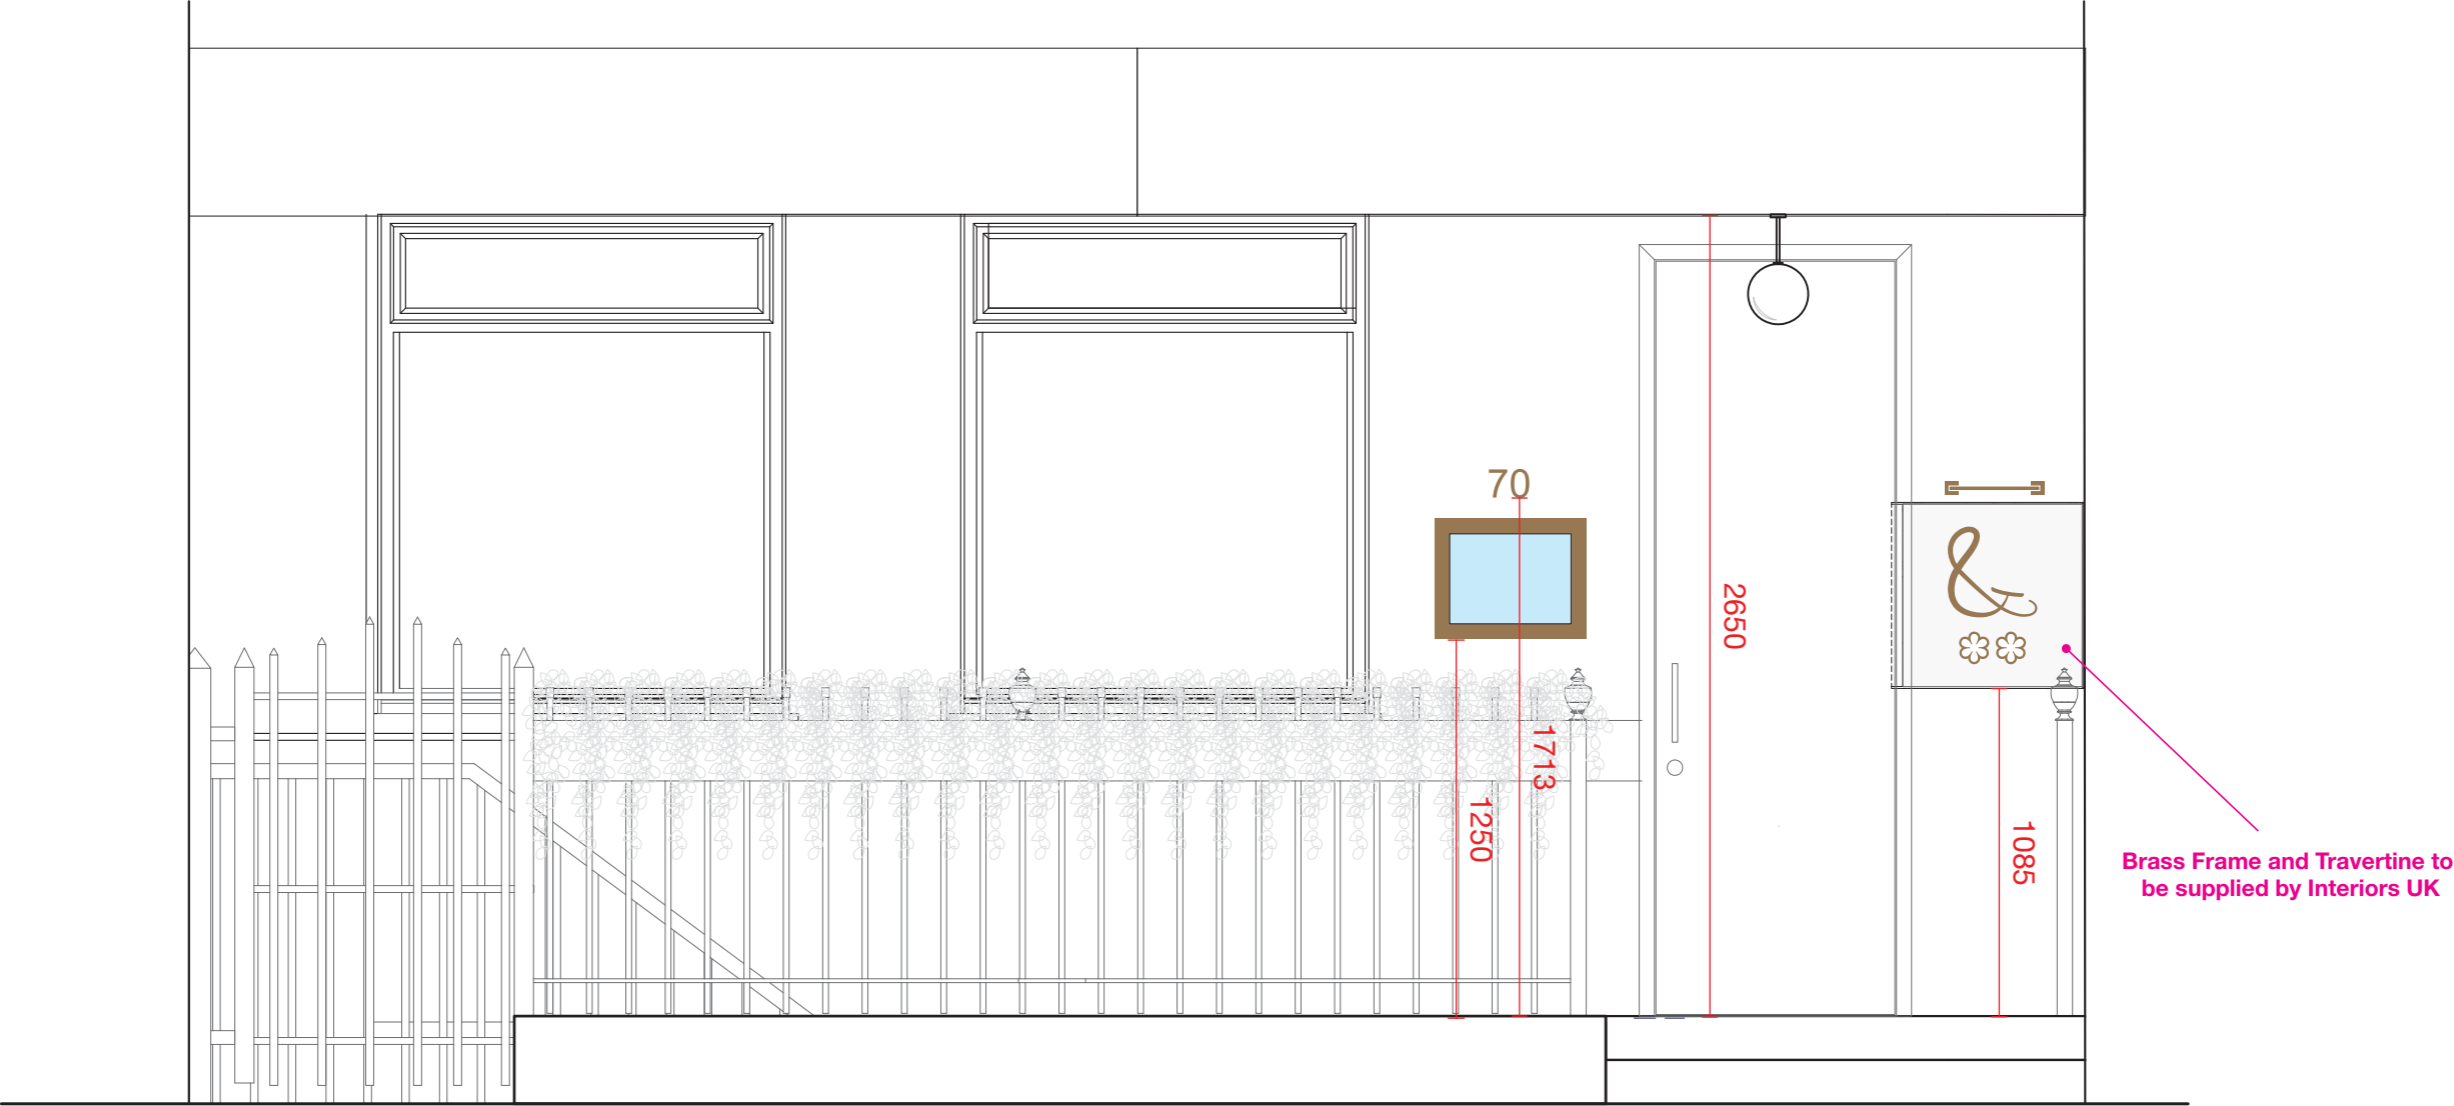


70, Charlotte Street, London, Camden, W1T 4QG





Item 1 - Folded Sign Tray

- Tray 6270mm x 555mm with 50mm returns, in two sections
- Face and returns in Aluminium coated RAL 7021 Black Grey – complete with angle brackets
- Castleton to remove all existing signage

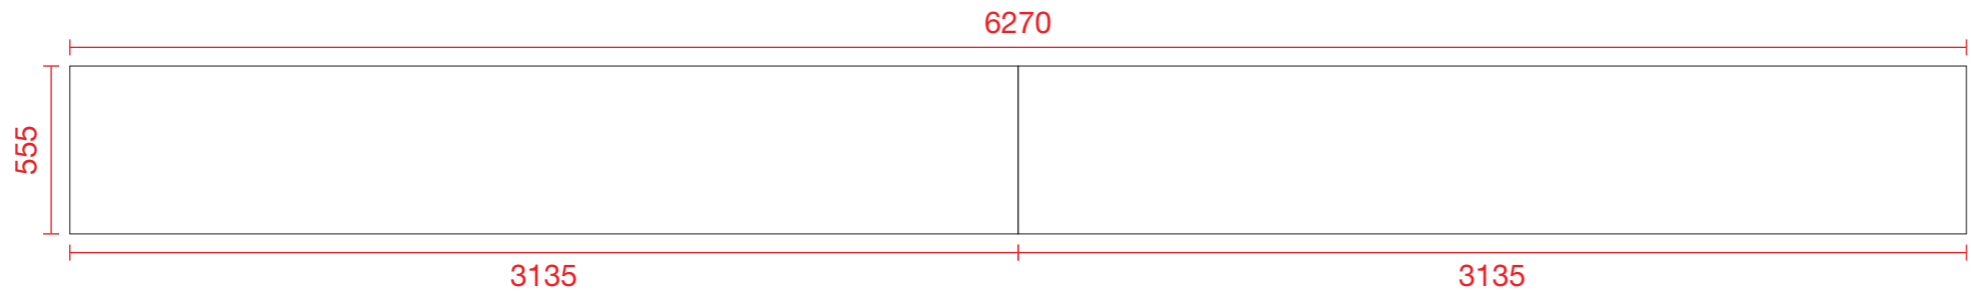

Facia Tray face and returns
coated RAL 7021

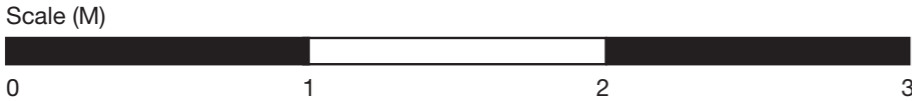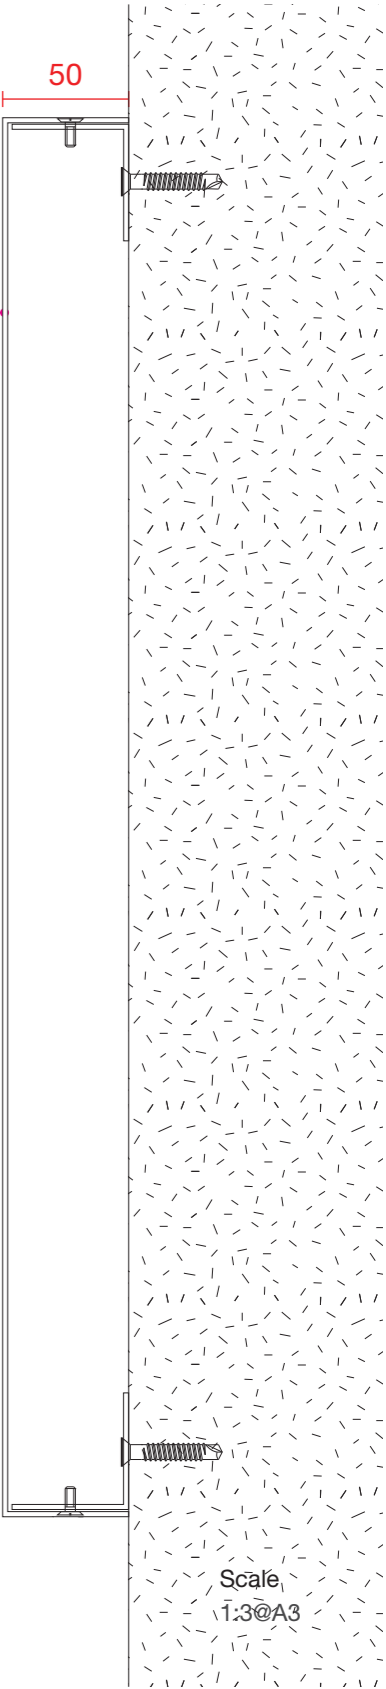


Scale
1:3@A3

Item 2 - Ampersand & Stars with Slimline Trough Light

- 1no Flat cut Ampersand 300mm(h)
- 2no Flat cut Stars 108mm (h)
- 20mm acrylic wet sprayed AE20108000420 Anodic Brown
- Complete with studs and spacing template to fix to brick wall through travertine
- Supplied with 1no Fabricated LED troughlight
- 300mm (w) slim with 2200k LED Troughlight coated AE20108000420 Anodic Brown.
- Box section fabricated with angle section and wall mounting plate

Ampersand an Stars Specification

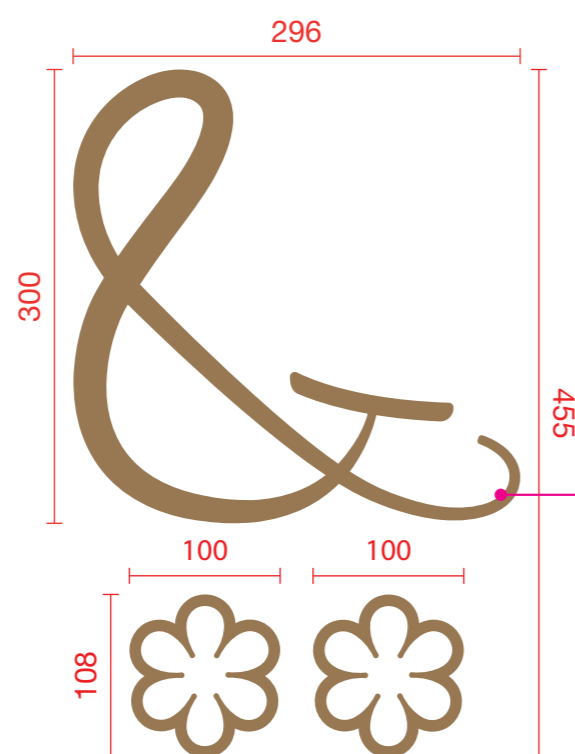

Castleton to supply
Ampersand & Stars

Acrylic wet
sprayed Anodic
Brown

On reverse
Studs for fixing





Scale (M)

0 0.5 1

Item 2 - Ampersand & Stars with Slimline Trough Light

- 1no Flat cut Ampersand 300mm(h)
- 2no Flat cut Stars 108mm (h)
- 20mm acrylic wet sprayed AE20108000420 Anodic Brown
- Complete with studs and spacing template to fix to brick wall through travertine
- Supplied with 1no Fabricated LED troughlight
- 300mm (w) slim with 2200k LED Troughlight coated AE20108000420 Anodic Brown.
- Box section fabricated with angle section and wall mounting plate



Overview, positioning and Troughlight Specification

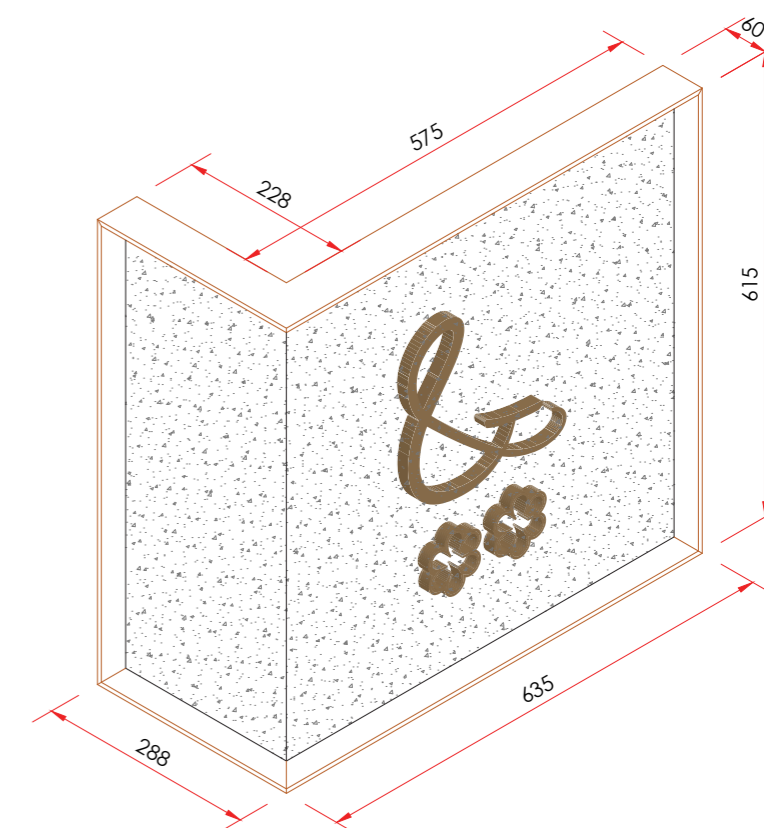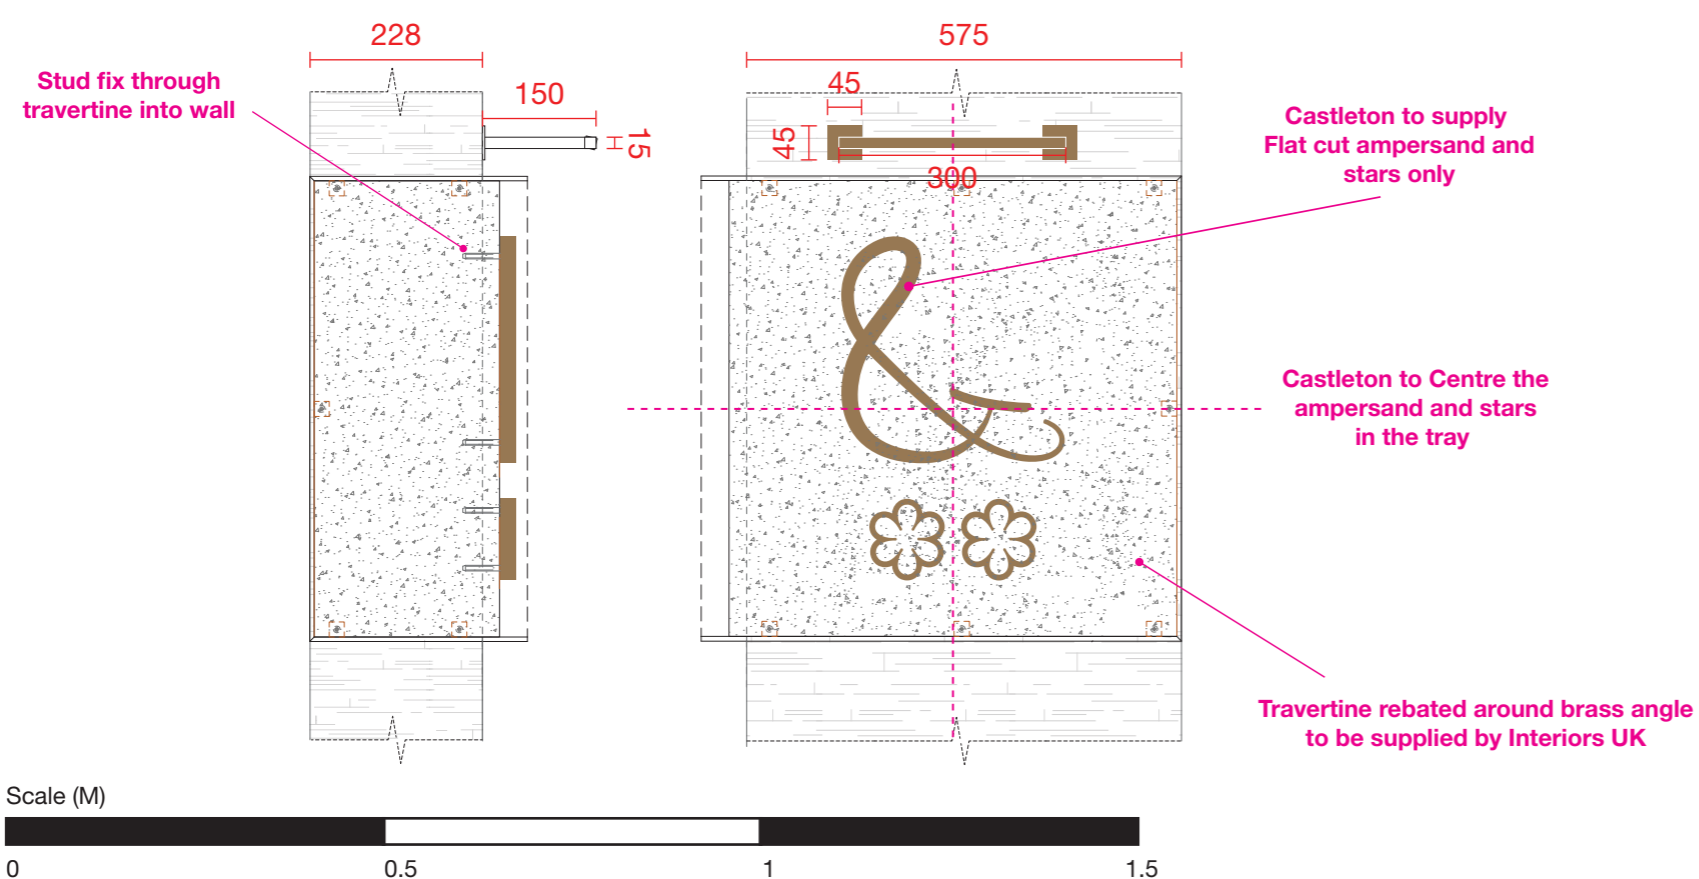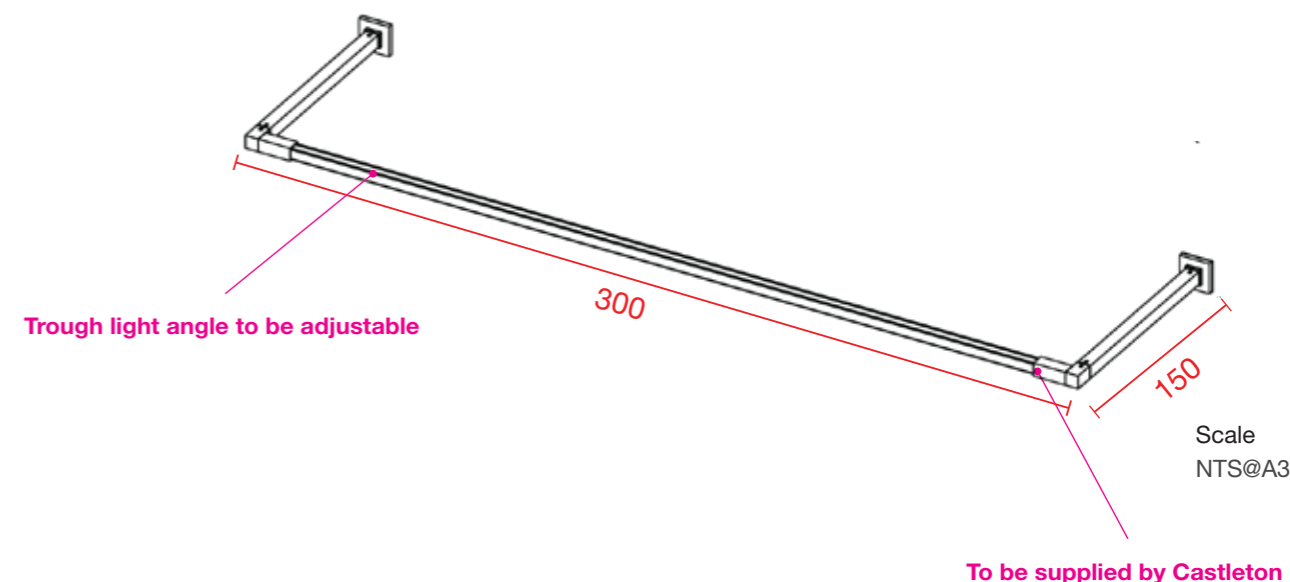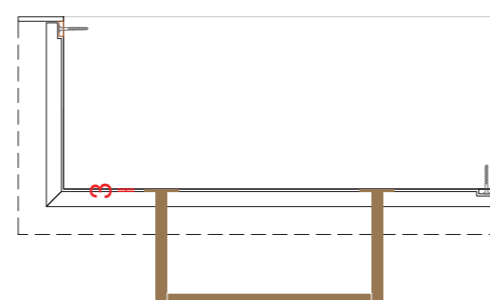

Item 2 - Ampersand & Stars with Slimline Trough Light

- 1no Flat cut Ampersand 300mm(h)
- 2no Flat cut Stars 108mm (h)
- 20mm acrylic wet sprayed AE20108000420 Anodic Brown
- Complete with studs and spacing template to fix to brick wall through travertine
- Supplied with 1no Fabricated LED troughlight
- 300mm (w) slim with 2200k LED Troughlight coated AE20108000420 Anodic Brown.
- Box section fabricated with angle section and wall mounting plate




Tray and Travertine Specification by Interiors UK

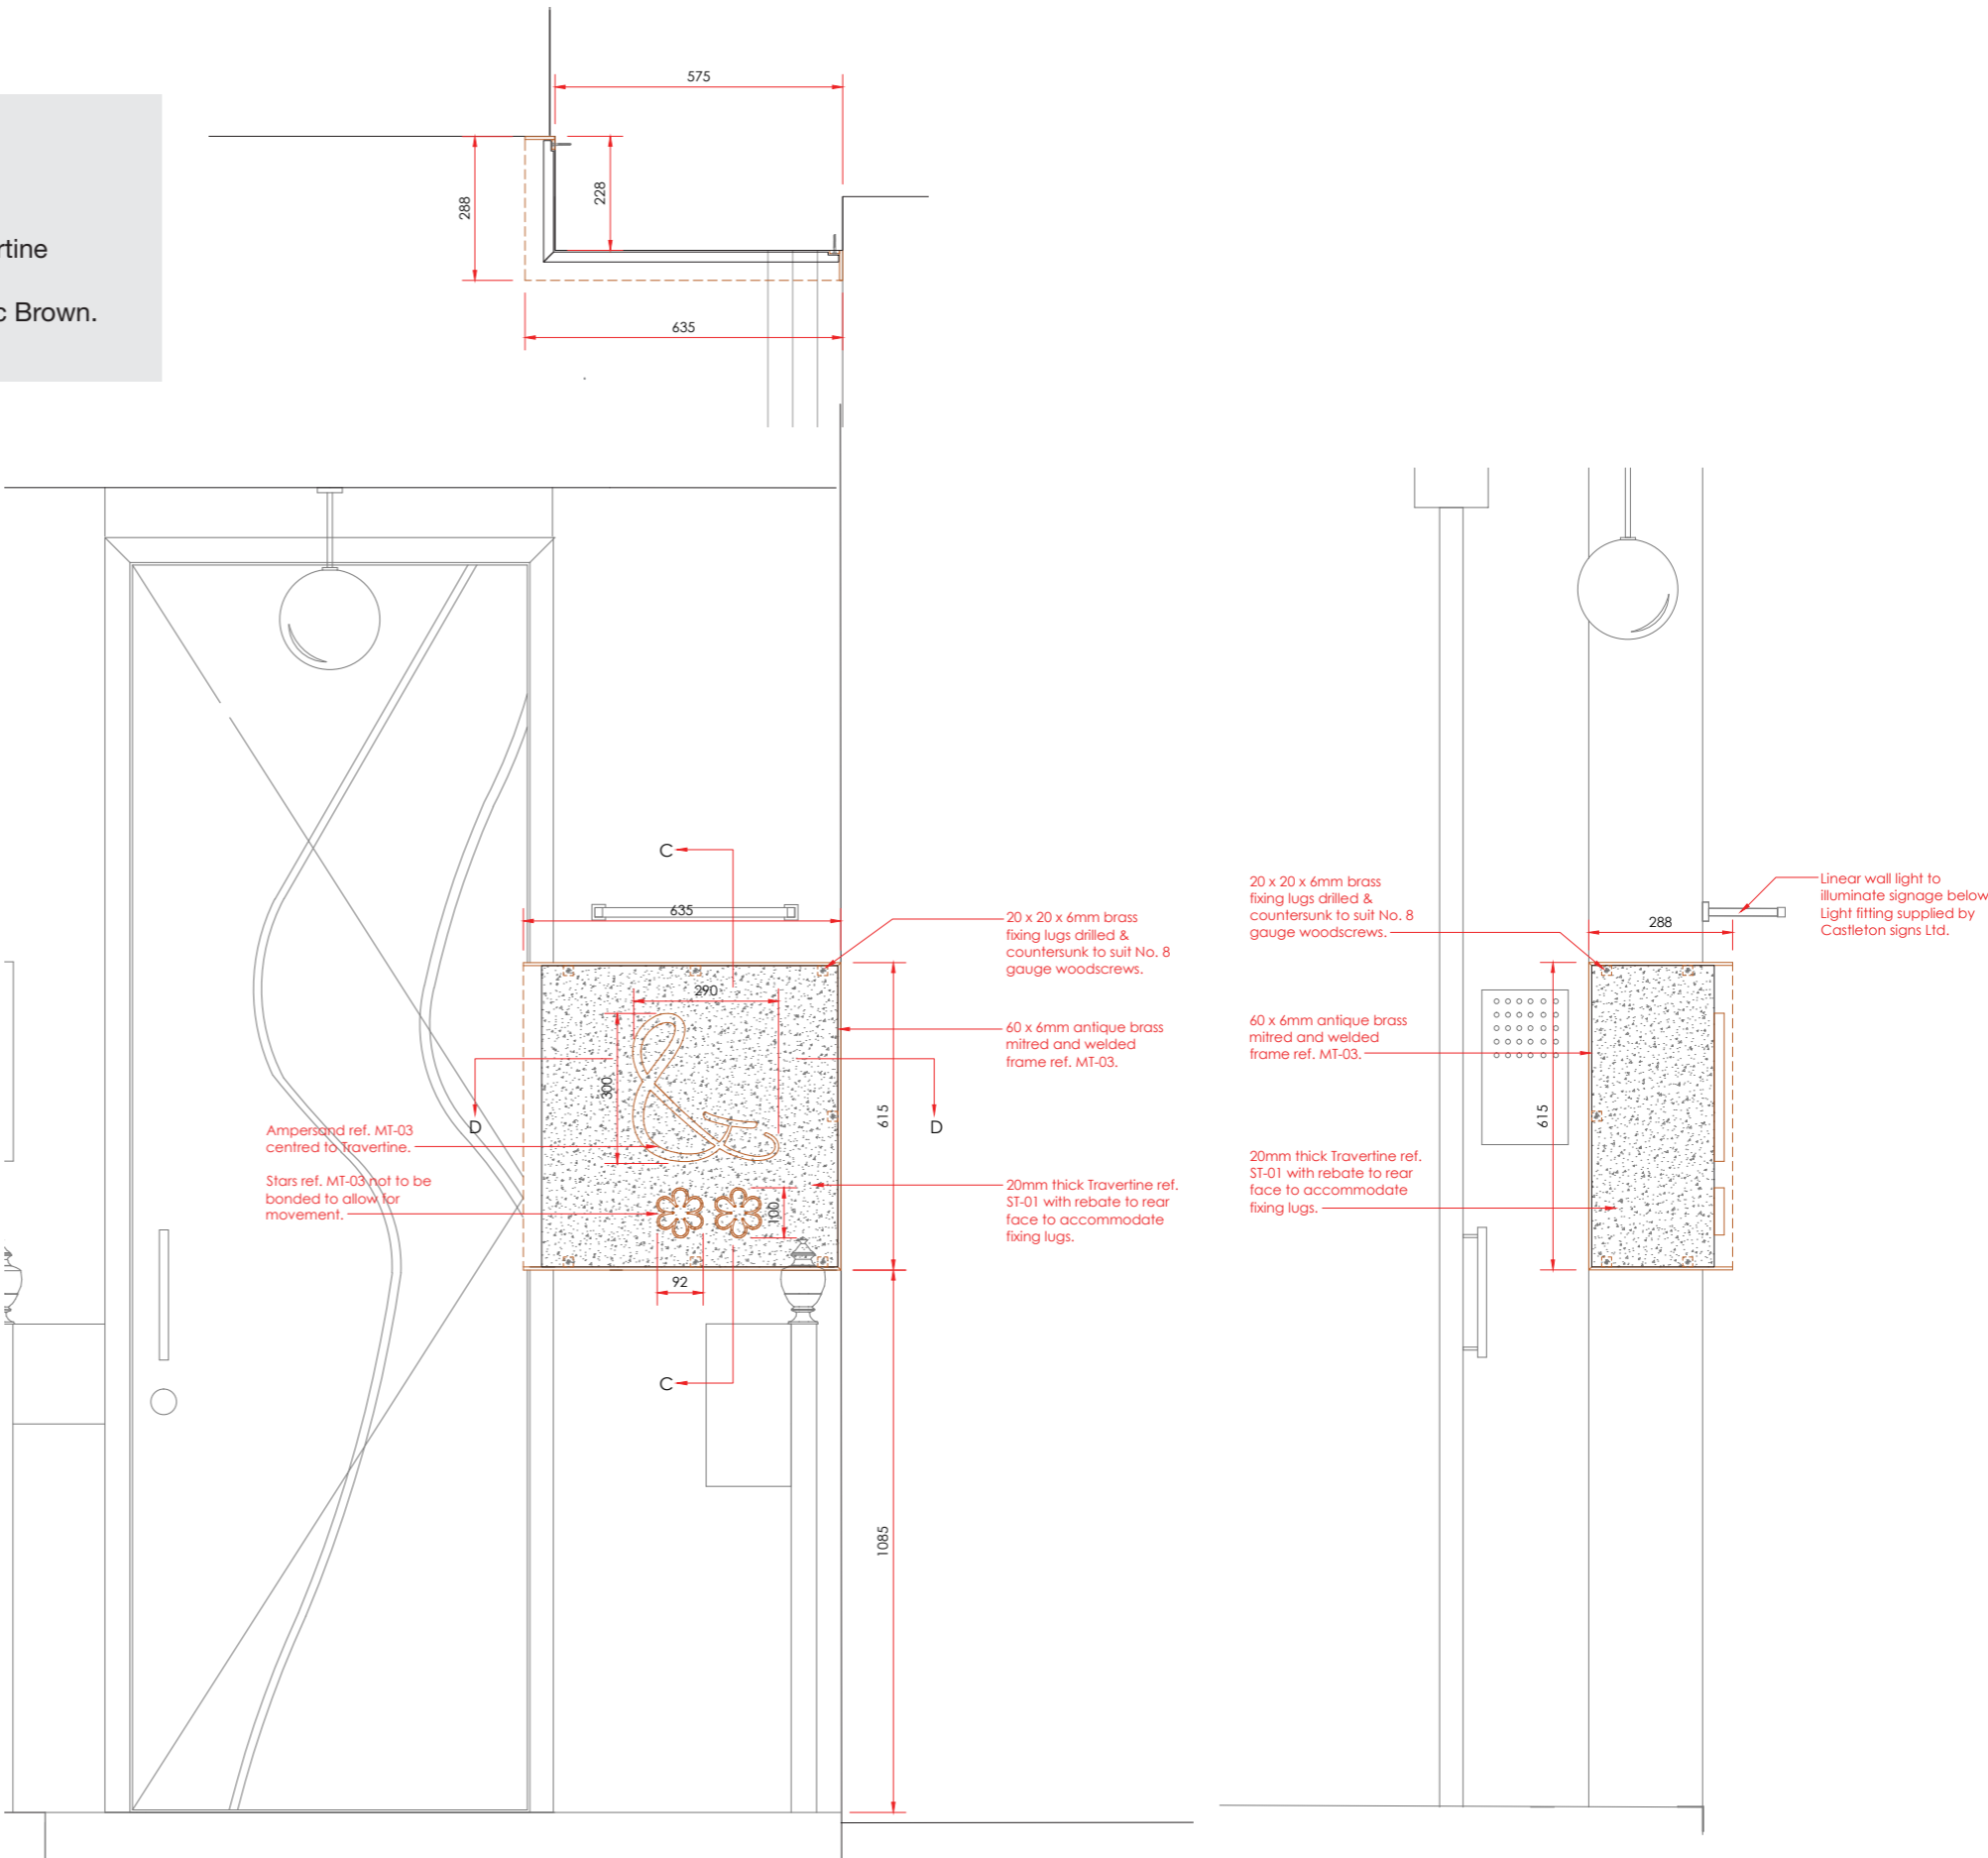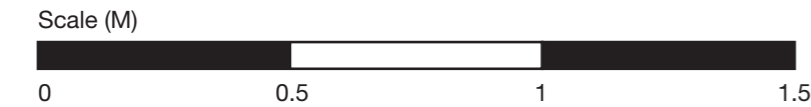


Item 2 - Ampersand & Stars with Slimline Trough Light

- 1no Flat cut Ampersand 300mm(h)
- 2no Flat cut Stars 108mm (h)
- 20mm acrylic wet sprayed AE20108000420 Anodic Brown
- Complete with studs and spacing template to fix to brick wall through travertine
- Supplied with 1no Fabricated LED troughlight
- 300mm (w) slim with 2200k LED Troughlight coated AE20108000420 Anodic Brown.
- Box section fabricated with angle section and wall mounting plate


Tray and Travertine Specification by Interiors UK

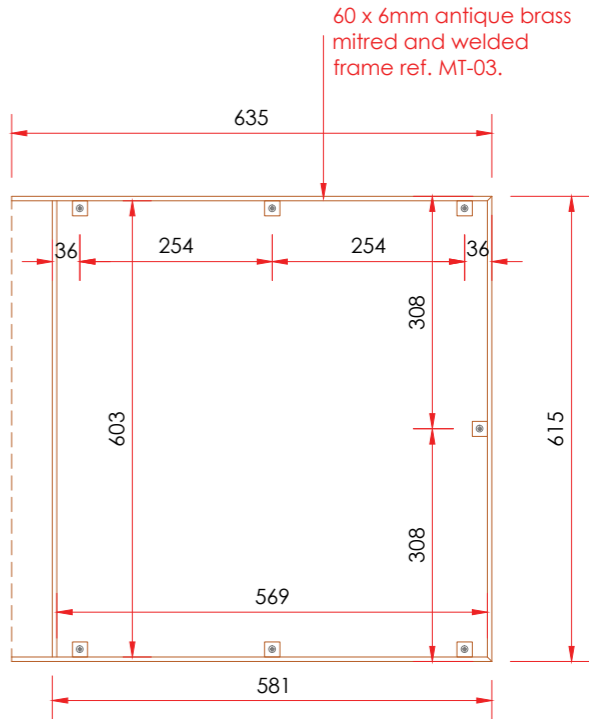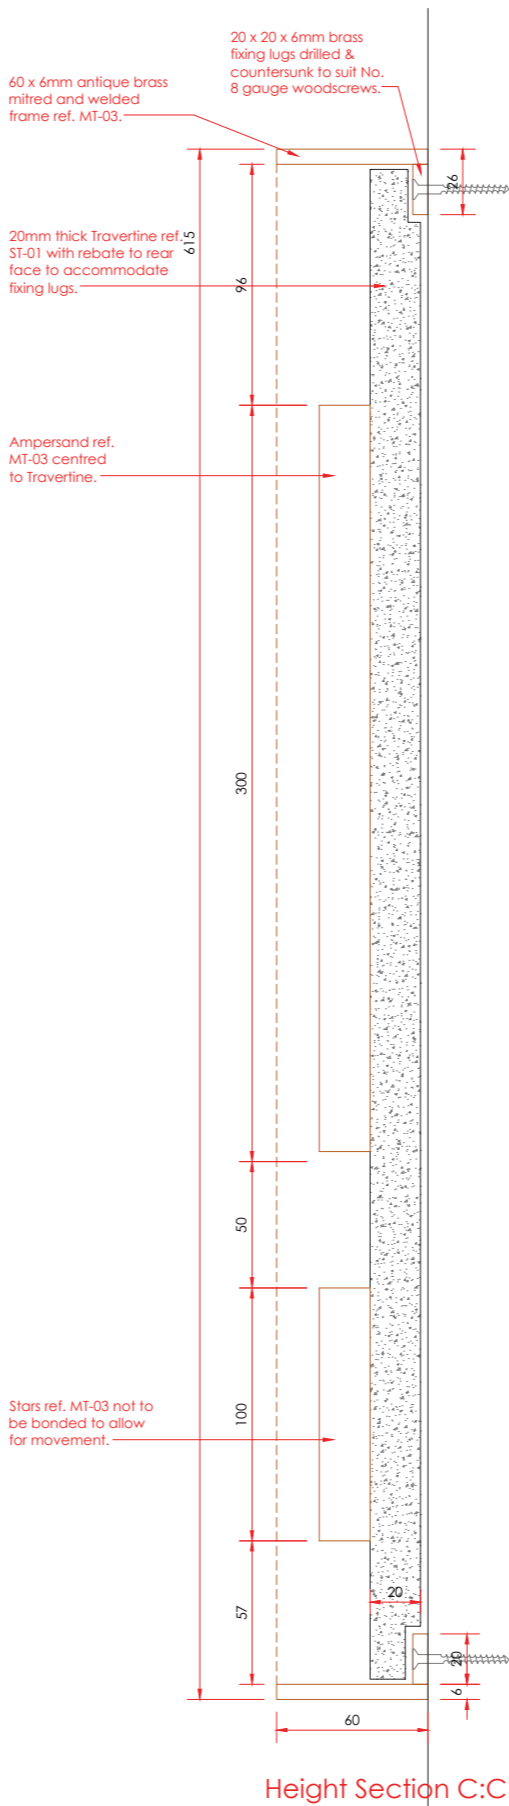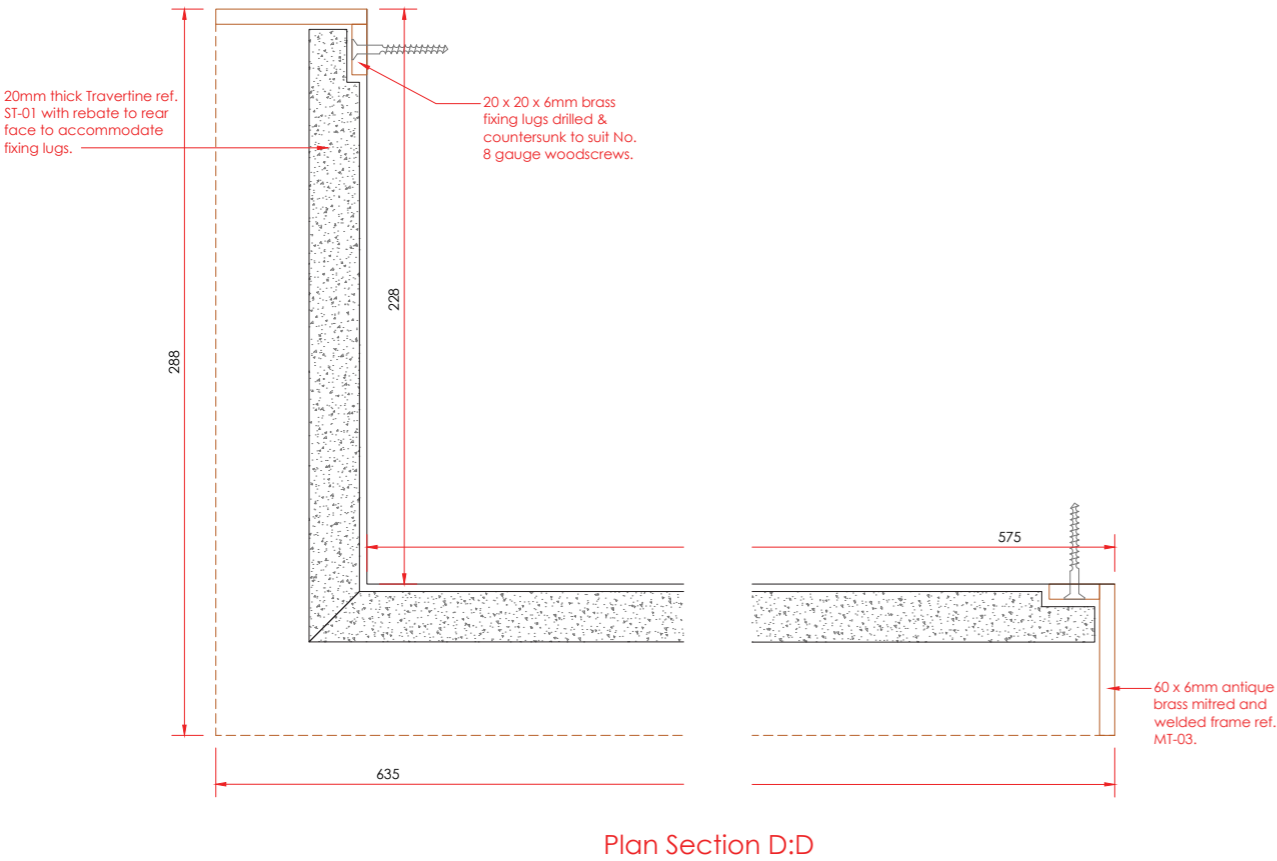

Scale
1:10@A3

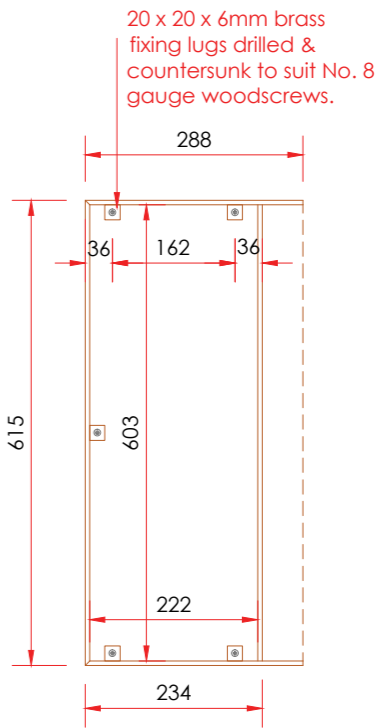


Scale
1:10@A3

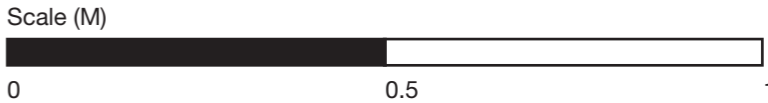


Item 3 - Internally Illuminated Menu Case

- 1no Internally illuminated menu case
- Overall Size: 500mm(w) x 397mm(h) with 60mm(d)
- Rims, returns and back in Aluminium coated AE20108000420 Anodic Brown
- Face in clear acrylic
- Back panel in mild steel coated AE20108000420 Anodic Brown – steel so that menus can be attached using free-issue magnets by client
- Internally Illuminated by Warm white LED's (2200k)
- Complete with lock coated black on underside


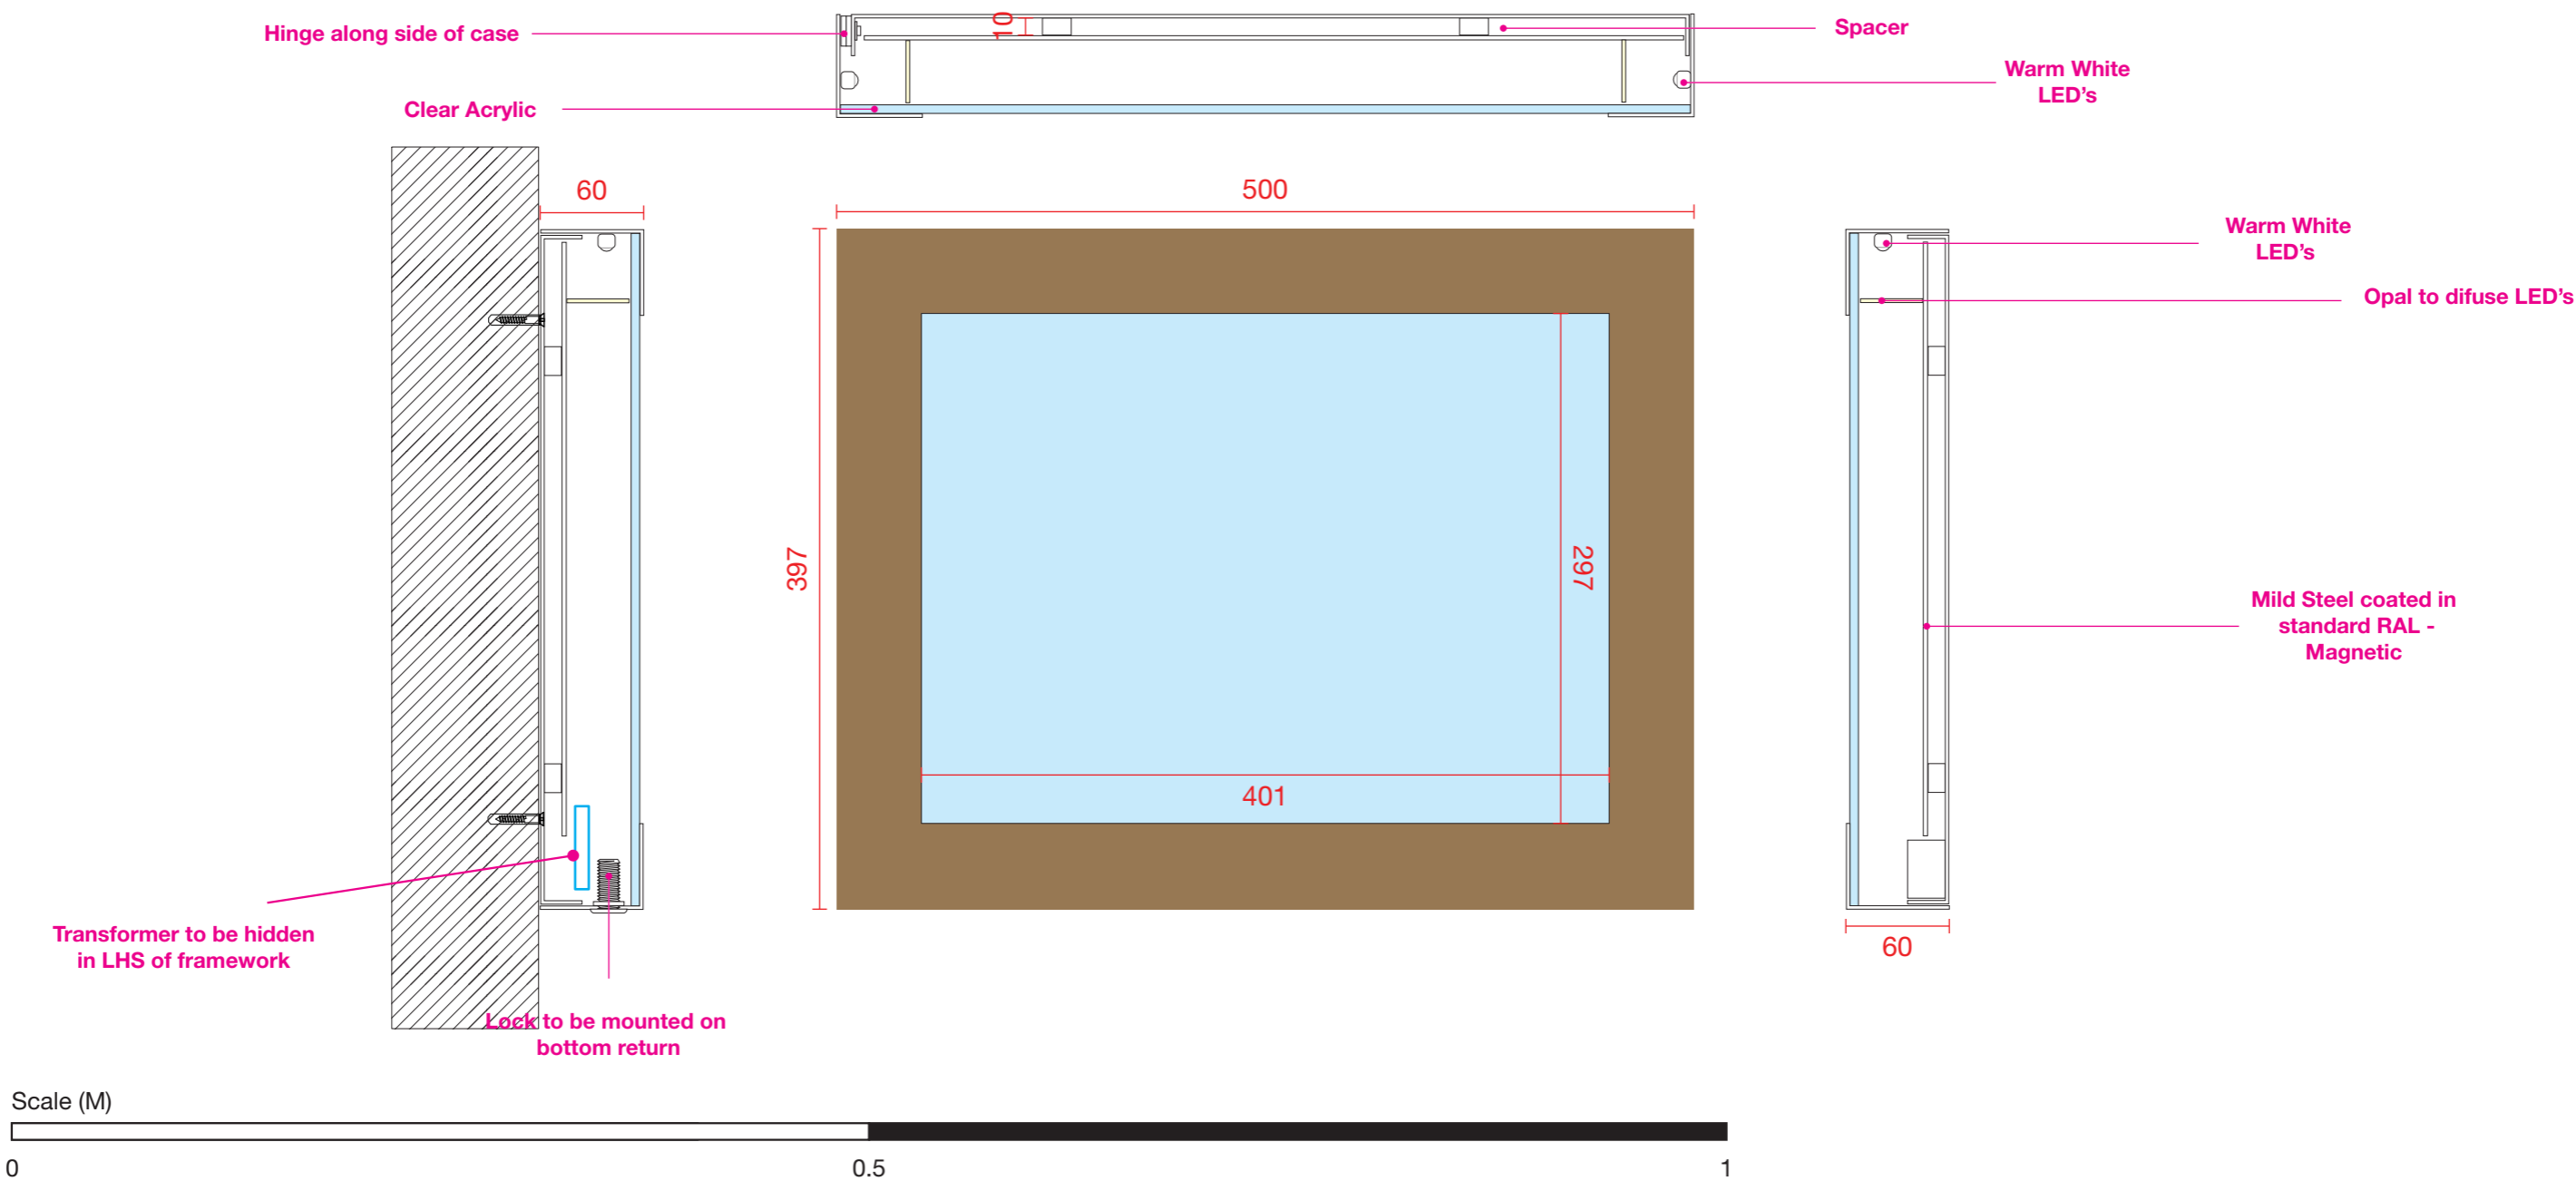


Item 4 - Number “70”


- Flat cut graphics 100mm high in 3mm Aluminium coated AE20108000420 Anodic Brown
- Complete with studs and spacing template to fix to brick wall
- Overall Size: 139mm(w) x 100mm(h) x 3mm(d)

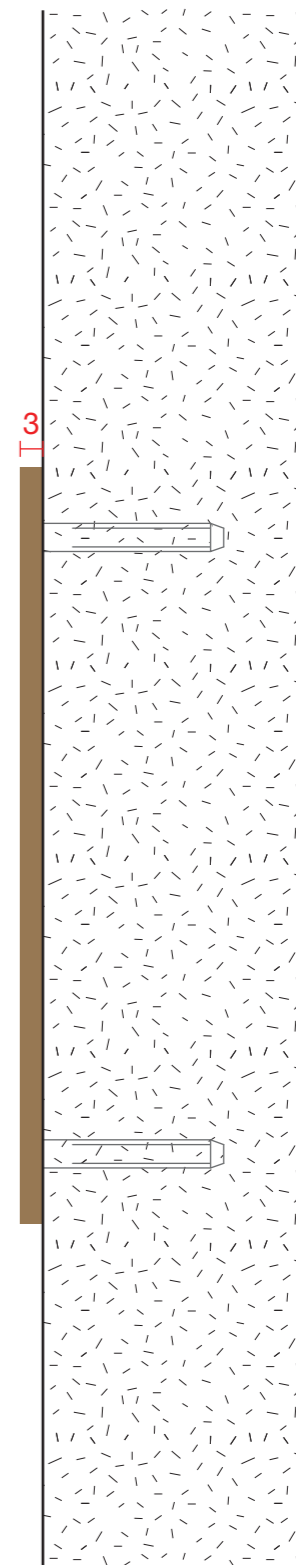


- Item 5 - Frosted Film
- Frosted vinyl film to be applied to Ground Floor Windows – Estimated as per size above 830mm x 1200mm – size TBC by client

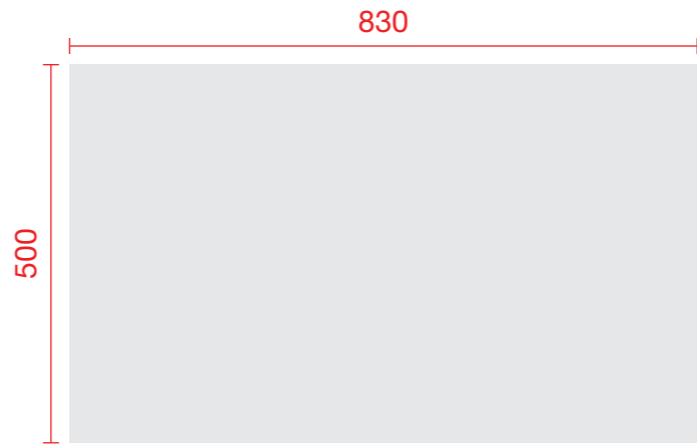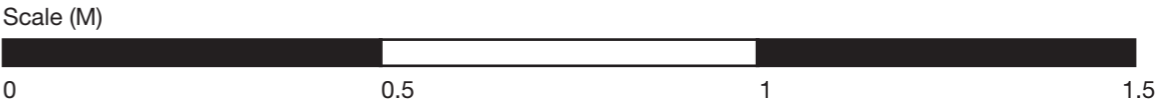


Ground floor window 1

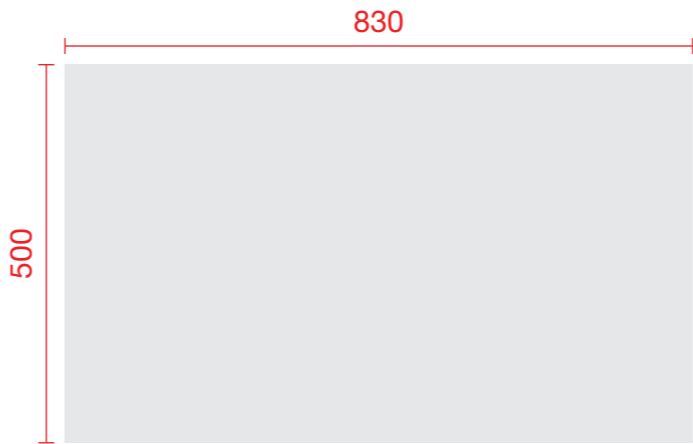

Ground floor window 3

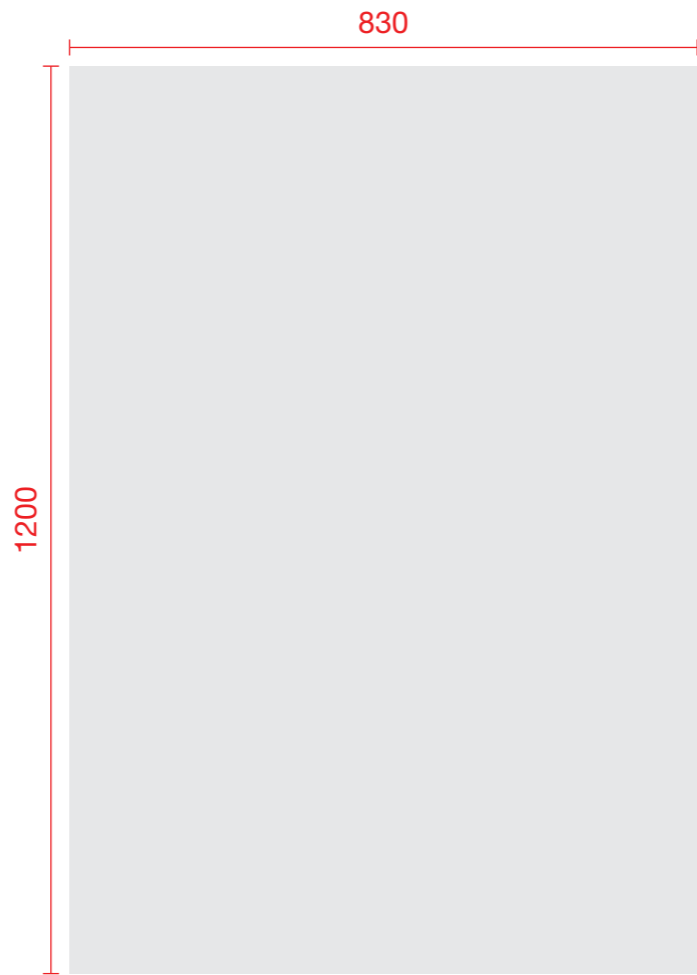

Ground floor window 2

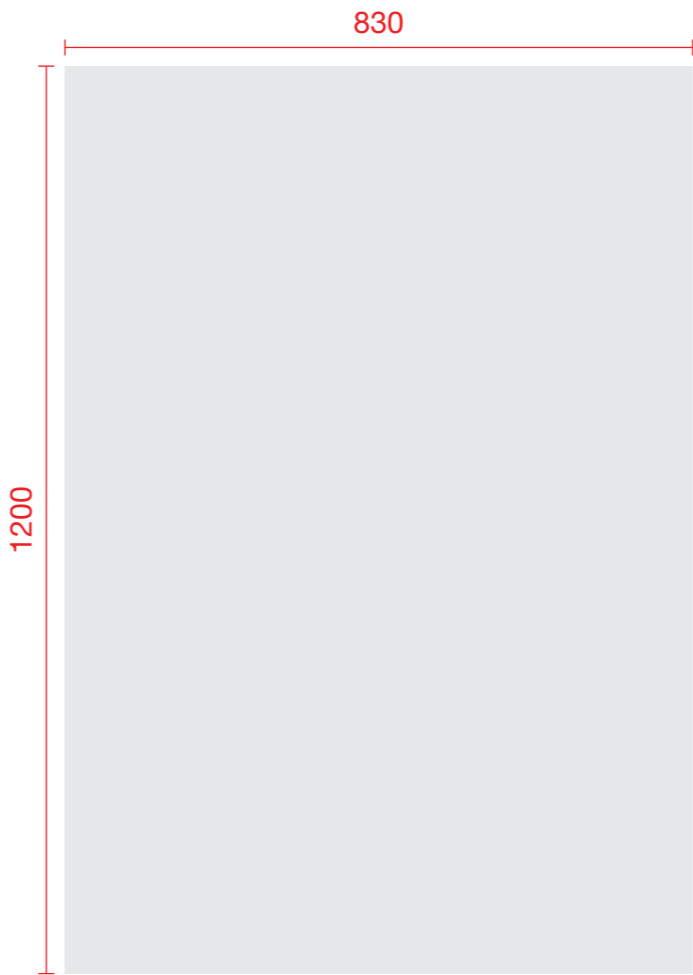

Ground floor window 4