


NOTES:

® REMOTE CONTROLLER

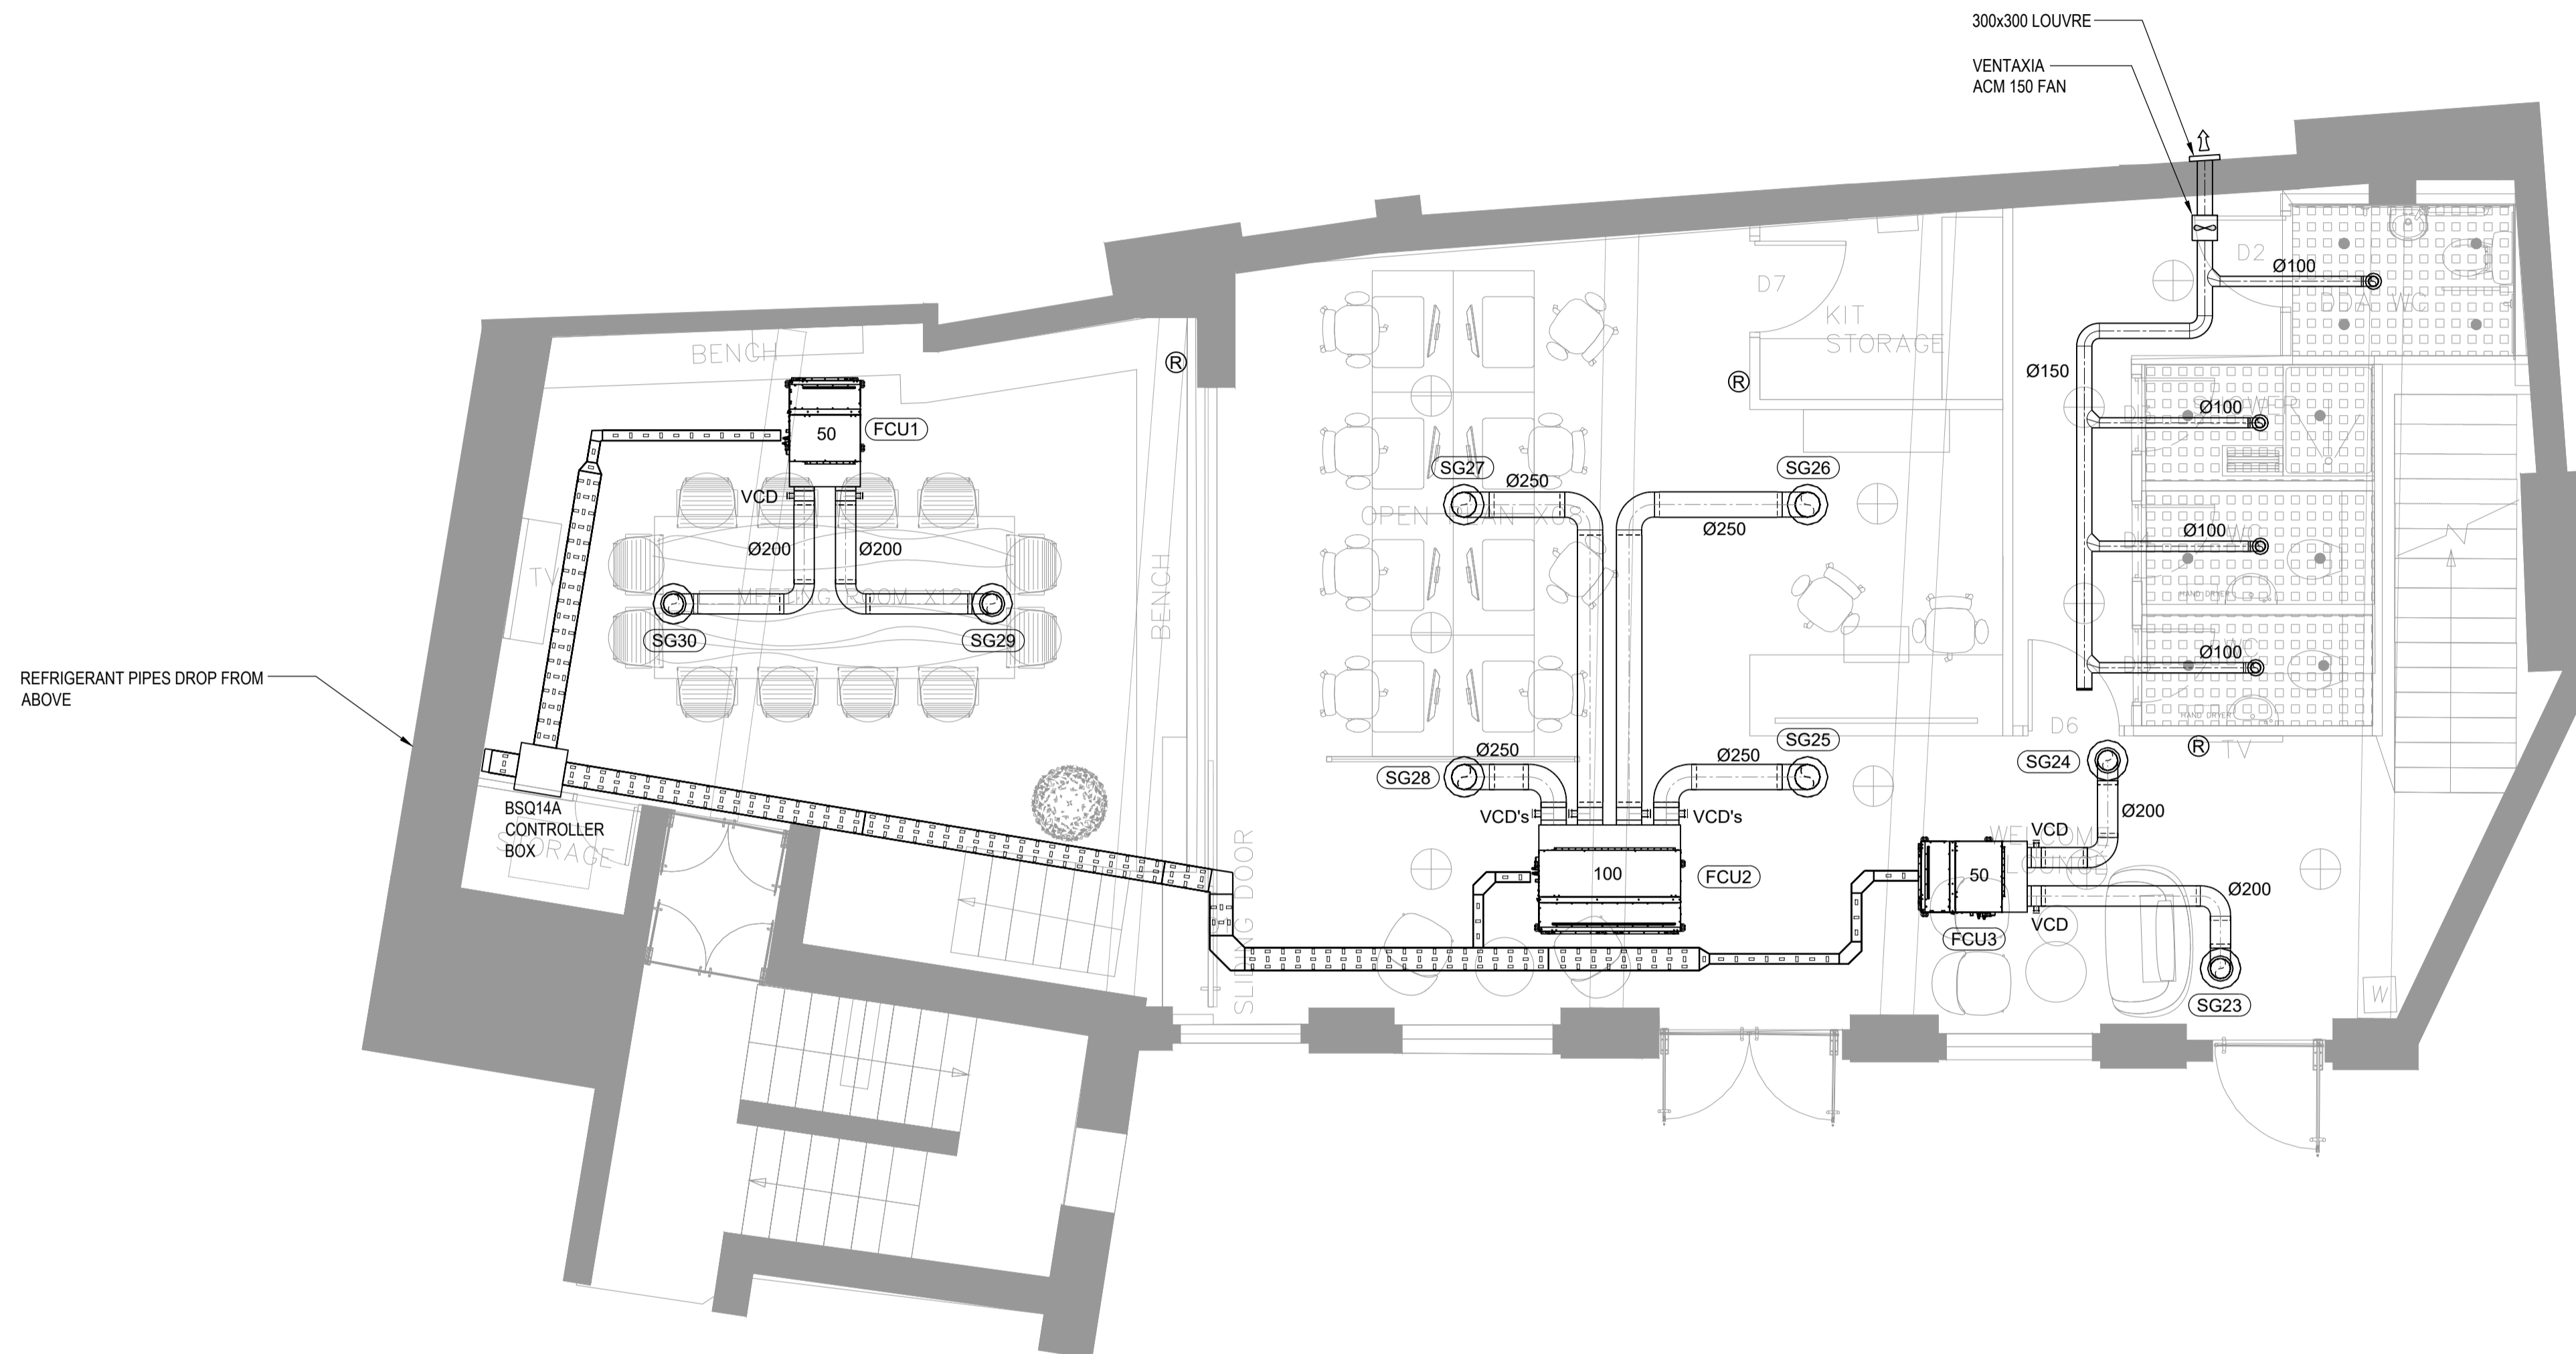

REFRIGERANT PIPES DROP FROM ABOVE

AC FAN COIL SCHEDULE AS MANUFACTURED BY DAIKIN									
	Model	Location	Power	Fuse Rating	RNC	Height mm	Width	Depth	Weight kg
<b>Outdoor VRF Unit</b>	REYQ20T	2nd Floor Roof	415/3/50	50A	31.1	1685	1240	765	337
<b>Ground Floor</b>									
<b>Central Controller</b>	DCS60/C51	Reception	240/1/50	5A					
<b>Changeover Box 1</b>	BS4Q14AV1B	Ground	240/1/50	5A		298	370	430	17
<b>FCU1</b>	FXSQ50A	Ground	240/1/50	5A	1.1	245	700	800	29
<b>FCU2</b>	FXSQ100A	Ground	240/1/50	5A	2.2	245	1000	800	36
<b>FCU3</b>	FXSQ50A	Ground	240/1/50	5A	1.1	245	700	800	29
<b>1st Floor</b>									
<b>Changeover Box 2</b>	BS4Q14AV1B	First	240/1/50	5A		298	370	430	17
<b>FCU4</b>	FXSQ20A	First	240/1/50	5A	1.1	245	550	800	29
<b>FCU5</b>	FXSQ80A	First	240/1/50	5A	2.2	245	1000	800	36
<b>FCU6</b>	FXSQ80A	First	240/1/50	5A	2.2	245	1000	800	36
<b>2nd Floor</b>									
<b>Changeover Box 3</b>	BS4Q14AV1B	Second	240/1/50	5A		298	370	430	17
<b>FCU7</b>	FXSQ15A	Second	240/1/50	5A	1.1	245	550	800	23
<b>FCU8</b>	FXSQ100A	Second	240/1/50	5A	2.2	245	1400	800	46
<b>FCU9</b>	FXSQ100A	Second	240/1/50	5A	2.2	245	1400	800	46
<b>FCU10</b>	FXSQ20A	Second	240/1/50	5A	1.1	245	550	800	23

Grille schedule as manufactured by Gilberts							
Ref	Model	Type	Nominal size	Colour	Spigot Size	Air Flow M <sup>3</sup> /s	
<b>2nd FLOOR</b>							
SG1	GSFR315	Fixed Blade Swirl	315 dia	Black	250 dia	0.133	
SG2	GSFR315	Fixed Blade Swirl	315 dia	Black	250 dia	0.133	
SG3	GSFR315	Fixed Blade Swirl	315 dia	Black	250 dia	0.133	
SG4	GSFR315	Fixed Blade Swirl	315 dia	Black	250 dia	0.133	
SG5	GSFR315	Fixed Blade Swirl	315 dia	Black	250 dia	0.133	
SG6	GSFR315	Fixed Blade Swirl	315 dia	Black	250 dia	0.133	
SG7	GSFR315	Fixed Blade Swirl	315 dia	Black	250 dia	0.133	
SG8	GSFR315	Fixed Blade Swirl	315 dia	Black	250 dia	0.133	
SG9	GSFR315	Fixed Blade Swirl	315 dia	Black	200 dia	0.075	
SG10	GSFR315	Fixed Blade Swirl	315 dia	Black	200 dia	0.075	
SG11	GSFR315	Fixed Blade Swirl	315 dia	Black	200 dia	0.075	
SG12	GSFR315	Fixed Blade Swirl	315 dia	Black	200 dia	0.075	
<b>1st FLOOR</b>							
SG13	GSFR315	Fixed Blade Swirl	315 dia	Black	200 dia	0.075	
SG14	GSFR315	Fixed Blade Swirl	315 dia	Black	200 dia	0.133	
SG15	GSFR315	Fixed Blade Swirl	315 dia	Black	250 dia	0.095	
SG16	GSFR315	Fixed Blade Swirl	315 dia	Black	250 dia	0.095	
SG17	GSFR315	Fixed Blade Swirl	315 dia	Black	250 dia	0.095	
SG18	GSFR315	Fixed Blade Swirl	315 dia	Black	250 dia	0.095	
SG19	GSFR315	Fixed Blade Swirl	315 dia	Black	250 dia	0.095	
SG20	GSFR315	Fixed Blade Swirl	315 dia	Black	250 dia	0.095	
SG21	GSFR315	Fixed Blade Swirl	315 dia	Black	250 dia	0.095	
SG22	GSFR315	Fixed Blade Swirl	315 dia	Black	250 dia	0.095	
<b>Grd FLOOR</b>							
SG23	GSFR315	Fixed Blade Swirl	315 dia	Black	200 dia	0.126	
SG24	GSFR315	Fixed Blade Swirl	315 dia	Black	200 dia	0.126	
SG25	GSFR315	Fixed Blade Swirl	315 dia	Black	250 dia	0.133	
SG26	GSFR315	Fixed Blade Swirl	315 dia	Black	250 dia	0.133	
SG27	GSFR315	Fixed Blade Swirl	315 dia	Black	250 dia	0.133	
SG28	GSFR315	Fixed Blade Swirl	315 dia	Black	250 dia	0.133	
SG29	GSFR315	Fixed Blade Swirl	315 dia	Black	200 dia	0.126	
SG30	GSFR315	Fixed Blade Swirl	315 dia	Black	200 dia	0.128	

AS FITTED



MECHANICAL SERVICES  
 MANCHESTER: 60 BRAINHALL LANE, DAVENPORT, STOCKPORT, CHESHIRE, SK2 6JG, TEL: 0161 477 1003, E: manchester@oasisaircon.com  
 BIRMINGHAM: OASIS HOUSE, 60 YOKALL ROAD, SHIRLEY, SOLIHULL, B90 3RP, TEL: 0121 733 7788, E: birmingham@oasisaircon.com

CLIENT  
 WHITE PAPER

PROJECT  
 THE COACH HOUSE

DRAWING TITLE  
 GROUND FLOOR MECHANICAL SERVICES

DRAWN	AUTHORISED	SCALE	DATE
LC	PW	1:50 @A1	JAN '20

DRAWING NO.	REVISION
C1480/M/01	AF

Oasis Mechanical Services is the trading name of Oasis Air Conditioning Limited  
 COPYRIGHT Oasis Air Conditioning Limited