


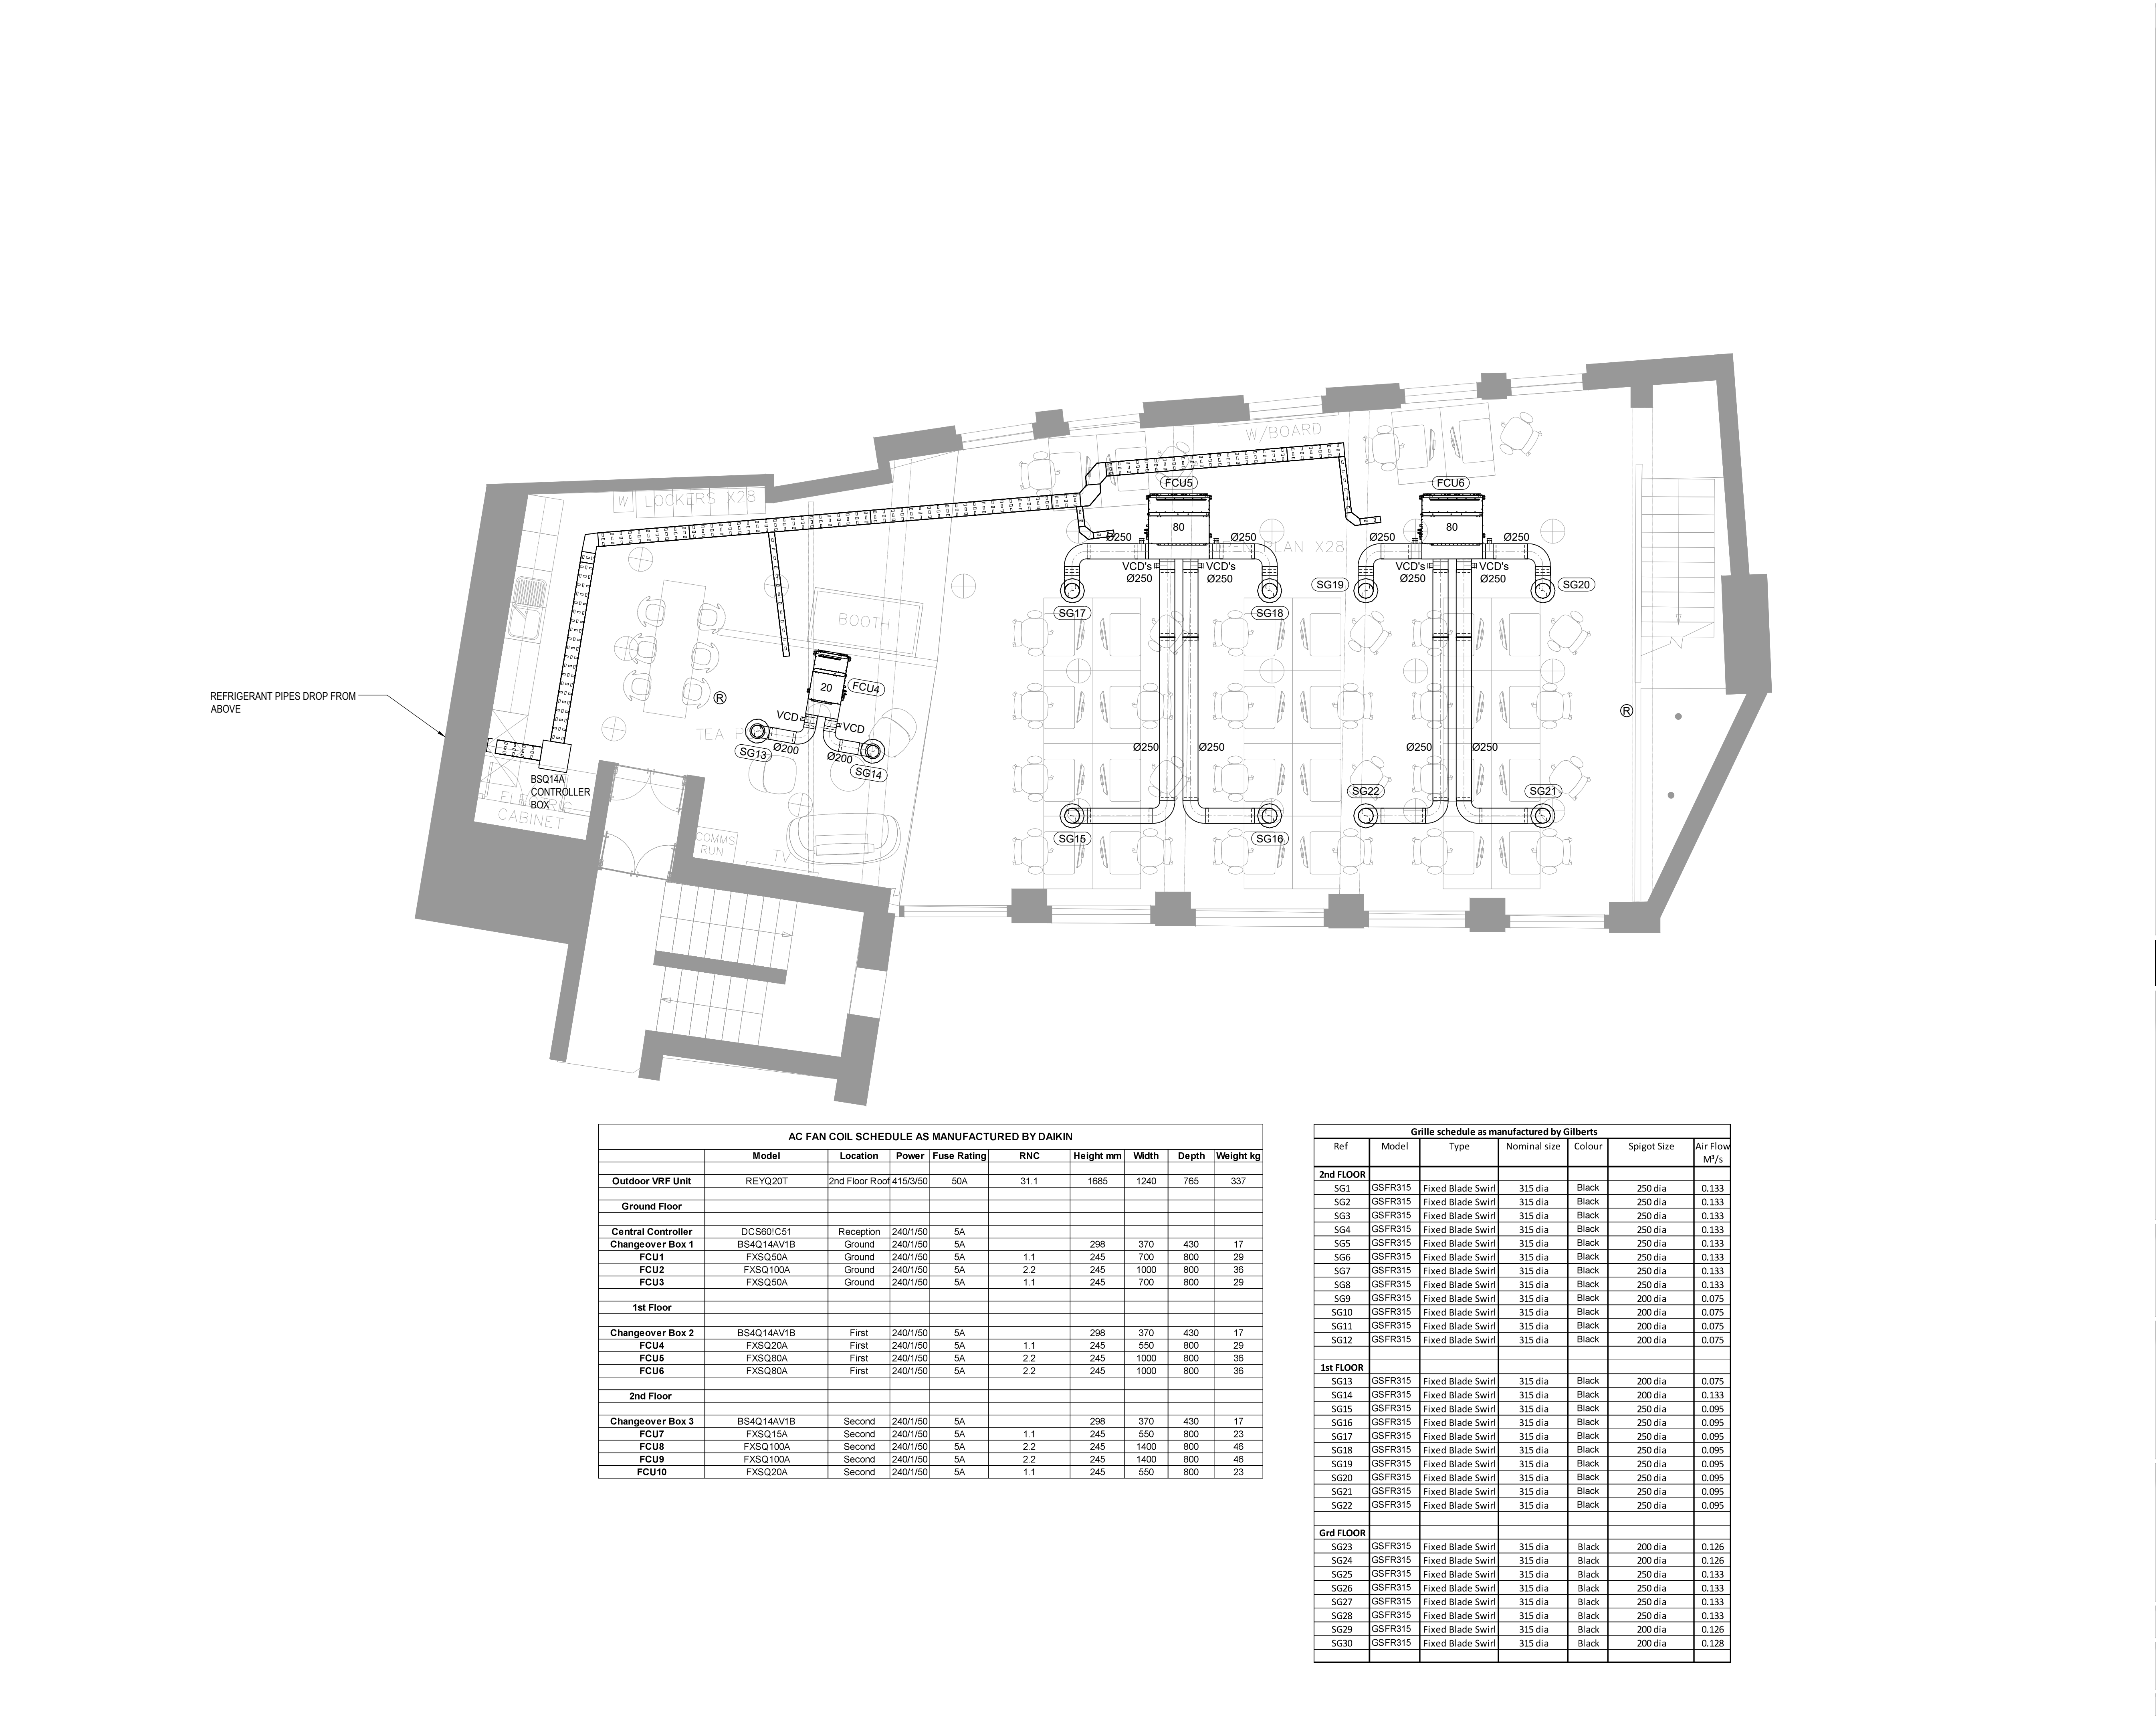

AC FAN COIL SCHEDULE AS MANUFACTURED BY DAIKIN									
	Model	Location	Power	Fuse Rating	RNC	Height mm	Width	Depth	Weight kg
Outdoor VRF Unit	REYQ20T	2nd Floor Roof	415/3/50	50A		31.1	1685	1240	765
Ground Floor									
Central Controller	DCS60/C51	Reception	240/1/50	5A					
Changeover Box 1	BS4Q14AV1B	Ground	240/1/50	5A		298	370	430	17
FCU1	FXSQ50A	Ground	240/1/50	5A	1.1	245	700	800	29
FCU2	FXSQ100A	Ground	240/1/50	5A	2.2	245	1000	800	36
FCU3	FXSQ50A	Ground	240/1/50	5A	1.1	245	700	800	29
1st Floor									
Changeover Box 2	BS4Q14AV1B	First	240/1/50	5A		298	370	430	17
FCU4	FXSQ20A	First	240/1/50	5A	1.1	245	550	800	29
FCU5	FXSQ80A	First	240/1/50	5A	2.2	245	1000	800	36
FCU6	FXSQ80A	First	240/1/50	5A	2.2	245	1000	800	36
2nd Floor									
Changeover Box 3	BS4Q14AV1B	Second	240/1/50	5A		298	370	430	17
FCU7	FXSQ15A	Second	240/1/50	5A	1.1	245	550	800	23
FCU8	FXSQ100A	Second	240/1/50	5A	2.2	245	1400	800	46
FCU9	FXSQ100A	Second	240/1/50	5A	2.2	245	1400	800	46
FCU10	FXSQ20A	Second	240/1/50	5A	1.1	245	550	800	23

Grille schedule as manufactured by Gilberts							
Ref	Model	Type	Nominal size	Colour	Spigot Size	Air Flow M ³ /s	
2nd FLOOR							
SG1	GSFR315	Fixed Blade Swirl	315 dia	Black	250 dia	0.133	
SG2	GSFR315	Fixed Blade Swirl	315 dia	Black	250 dia	0.133	
SG3	GSFR315	Fixed Blade Swirl	315 dia	Black	250 dia	0.133	
SG4	GSFR315	Fixed Blade Swirl	315 dia	Black	250 dia	0.133	
SG5	GSFR315	Fixed Blade Swirl	315 dia	Black	250 dia	0.133	
SG6	GSFR315	Fixed Blade Swirl	315 dia	Black	250 dia	0.133	
SG7	GSFR315	Fixed Blade Swirl	315 dia	Black	250 dia	0.133	
SG8	GSFR315	Fixed Blade Swirl	315 dia	Black	250 dia	0.133	
SG9	GSFR315	Fixed Blade Swirl	315 dia	Black	200 dia	0.075	
SG10	GSFR315	Fixed Blade Swirl	315 dia	Black	200 dia	0.075	
SG11	GSFR315	Fixed Blade Swirl	315 dia	Black	200 dia	0.075	
SG12	GSFR315	Fixed Blade Swirl	315 dia	Black	200 dia	0.075	
1st FLOOR							
SG13	GSFR315	Fixed Blade Swirl	315 dia	Black	200 dia	0.075	
SG14	GSFR315	Fixed Blade Swirl	315 dia	Black	200 dia	0.133	
SG15	GSFR315	Fixed Blade Swirl	315 dia	Black	250 dia	0.095	
SG16	GSFR315	Fixed Blade Swirl	315 dia	Black	250 dia	0.095	
SG17	GSFR315	Fixed Blade Swirl	315 dia	Black	250 dia	0.095	
SG18	GSFR315	Fixed Blade Swirl	315 dia	Black	250 dia	0.095	
SG19	GSFR315	Fixed Blade Swirl	315 dia	Black	250 dia	0.095	
SG20	GSFR315	Fixed Blade Swirl	315 dia	Black	250 dia	0.095	
SG21	GSFR315	Fixed Blade Swirl	315 dia	Black	250 dia	0.095	
SG22	GSFR315	Fixed Blade Swirl	315 dia	Black	250 dia	0.095	
Grd FLOOR							
SG23	GSFR315	Fixed Blade Swirl	315 dia	Black	200 dia	0.126	
SG24	GSFR315	Fixed Blade Swirl	315 dia	Black	200 dia	0.126	
SG25	GSFR315	Fixed Blade Swirl	315 dia	Black	250 dia	0.133	
SG26	GSFR315	Fixed Blade Swirl	315 dia	Black	250 dia	0.133	
SG27	GSFR315	Fixed Blade Swirl	315 dia	Black	250 dia	0.133	
SG28	GSFR315	Fixed Blade Swirl	315 dia	Black	250 dia	0.133	
SG29	GSFR315	Fixed Blade Swirl	315 dia	Black	200 dia	0.126	
SG30	GSFR315	Fixed Blade Swirl	315 dia	Black	200 dia	0.128	

DO NOT SCALE

A1

NOTES:

® REMOTE CONTROLLER

Rev	Description	Drn	Auth	Date

AS FITTED



MECHANICAL SERVICES

MANCHESTER

80 BRIMHALL LANE
DAVENPORT
STOCKPORT
CHESHIRE
SK2 6JG
TEL: 0161 477 1003
E: manchester@oasisaircon.com

BIRMINGHAM

OASIS HOUSE
60 YOKALL ROAD
SHIRLEY
SOLIHULL
B90 3RP
TEL: 0121 733 7788
E: birmingham@oasisaircon.com

CLIENT

WHITE PAPER

PROJECT

THE COACH HOUSE

DRAWING TITLE

FIRST FLOOR
MECHANICAL SERVICES

DRAWN	AUTHORISED	SCALE	DATE
LC	PW	1:50 @A1	JAN '20

DRAWING NO.	REVISION
C1480/M/02	AF

Oasis Mechanical Services is the trading name of Oasis Air Conditioning Limited

COPYRIGHT Oasis Air Conditioning Limited