


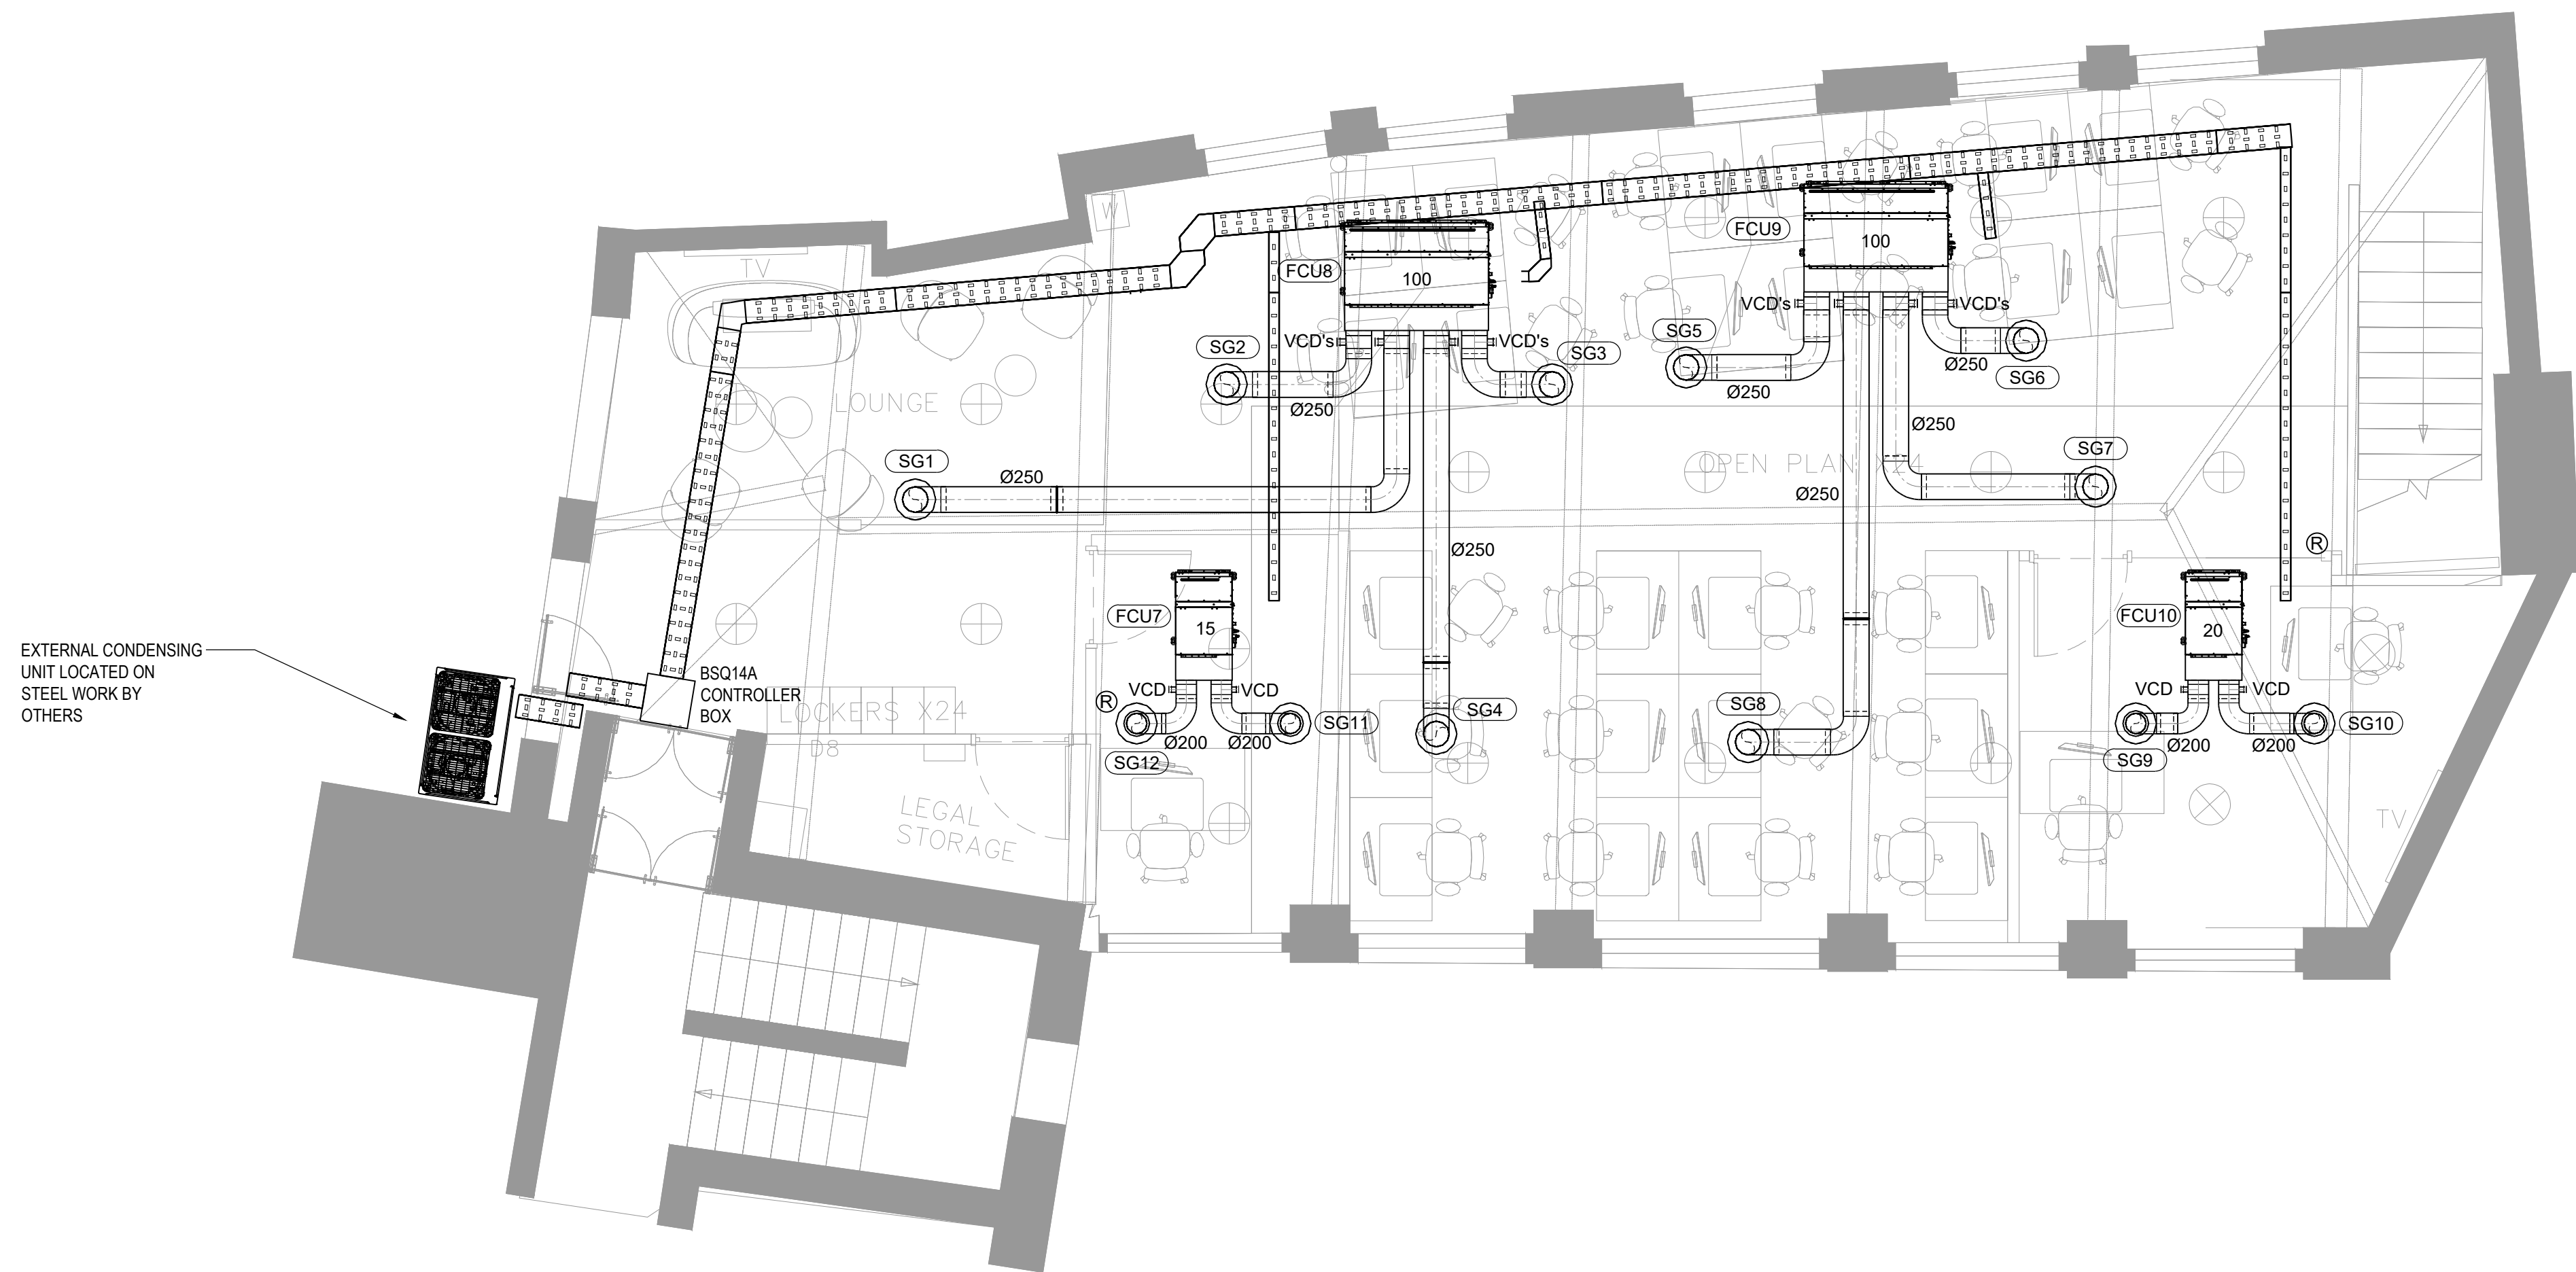

AC FAN COIL SCHEDULE AS MANUFACTURED BY DAIKIN								
	Model	Location	Power	Fuse Rating	RNC	Height mm	Width	Depth
Outdoor VRF Unit	REYQ20T	2nd Floor Roof	415/3/50	50A	31.1	1685	1240	765
Ground Floor								
Central Controller	DCS60/C51	Reception	240/1/50	5A				
Changeover Box 1	BS4Q14AV1B	Ground	240/1/50	5A		298	370	430
FCU1	FXSQ50A	Ground	240/1/50	5A	1.1	245	700	800
FCU2	FXSQ100A	Ground	240/1/50	5A	2.2	245	1000	800
FCU3	FXSQ50A	Ground	240/1/50	5A	1.1	245	700	800
1st Floor								
Changeover Box 2	BS4Q14AV1B	First	240/1/50	5A		298	370	430
FCU4	FXSQ20A	First	240/1/50	5A	1.1	245	550	800
FCU5	FXSQ80A	First	240/1/50	5A	2.2	245	1000	800
FCU6	FXSQ80A	First	240/1/50	5A	2.2	245	1000	800
2nd Floor								
Changeover Box 3	BS4Q14AV1B	Second	240/1/50	5A		298	370	430
FCU7	FXSQ15A	Second	240/1/50	5A	1.1	245	550	800
FCU8	FXSQ100A	Second	240/1/50	5A	2.2	245	1400	800
FCU9	FXSQ100A	Second	240/1/50	5A	2.2	245	1400	800
FCU10	FXSQ20A	Second	240/1/50	5A	1.1	245	550	800

Grille schedule as manufactured by Gilberts						
Ref	Model	Type	Nominal size	Colour	Spigot Size	Air Flow M ³ /s
2nd FLOOR						
SG1	GSFR315	Fixed Blade Swirl	315 dia	Black	250 dia	0.133
SG2	GSFR315	Fixed Blade Swirl	315 dia	Black	250 dia	0.133
SG3	GSFR315	Fixed Blade Swirl	315 dia	Black	250 dia	0.133
SG4	GSFR315	Fixed Blade Swirl	315 dia	Black	250 dia	0.133
SG5	GSFR315	Fixed Blade Swirl	315 dia	Black	250 dia	0.133
SG6	GSFR315	Fixed Blade Swirl	315 dia	Black	250 dia	0.133
SG7	GSFR315	Fixed Blade Swirl	315 dia	Black	250 dia	0.133
SG8	GSFR315	Fixed Blade Swirl	315 dia	Black	250 dia	0.133
SG9	GSFR315	Fixed Blade Swirl	315 dia	Black	200 dia	0.075
SG10	GSFR315	Fixed Blade Swirl	315 dia	Black	200 dia	0.075
SG11	GSFR315	Fixed Blade Swirl	315 dia	Black	200 dia	0.075
SG12	GSFR315	Fixed Blade Swirl	315 dia	Black	200 dia	0.075
1st FLOOR						
SG13	GSFR315	Fixed Blade Swirl	315 dia	Black	200 dia	0.075
SG14	GSFR315	Fixed Blade Swirl	315 dia	Black	200 dia	0.133
SG15	GSFR315	Fixed Blade Swirl	315 dia	Black	250 dia	0.095
SG16	GSFR315	Fixed Blade Swirl	315 dia	Black	250 dia	0.095
SG17	GSFR315	Fixed Blade Swirl	315 dia	Black	250 dia	0.095
SG18	GSFR315	Fixed Blade Swirl	315 dia	Black	250 dia	0.095
SG19	GSFR315	Fixed Blade Swirl	315 dia	Black	250 dia	0.095
SG20	GSFR315	Fixed Blade Swirl	315 dia	Black	250 dia	0.095
SG21	GSFR315	Fixed Blade Swirl	315 dia	Black	250 dia	0.095
SG22	GSFR315	Fixed Blade Swirl	315 dia	Black	250 dia	0.095
Grd FLOOR						
SG23	GSFR315	Fixed Blade Swirl	315 dia	Black	200 dia	0.126
SG24	GSFR315	Fixed Blade Swirl	315 dia	Black	200 dia	0.126
SG25	GSFR315	Fixed Blade Swirl	315 dia	Black	250 dia	0.133
SG26	GSFR315	Fixed Blade Swirl	315 dia	Black	250 dia	0.133
SG27	GSFR315	Fixed Blade Swirl	315 dia	Black	250 dia	0.133
SG28	GSFR315	Fixed Blade Swirl	315 dia	Black	250 dia	0.133
SG29	GSFR315	Fixed Blade Swirl	315 dia	Black	200 dia	0.126
SG30	GSFR315	Fixed Blade Swirl	315 dia	Black	200 dia	0.128

DO NOT SCALE

A1

NOTES:

® REMOTE CONTROLLER

Rev	Description	Drn	Auth	Date

AS FITTED



MECHANICAL SERVICES

MANCHESTER

80 BRIMHALL LANE

DAVENPORT

STOCKPORT

CHESHIRE

SK2 6JG

E: 0161 477 1003

E: manchester@oasisaircon.com

BIRMINGHAM

OASIS HOUSE

60 YOKALL ROAD

SHIRLEY

SOLIHULL

B90 3RP

TEL: 0121 733 7788

E: birmingham@oasisaircon.com

CLIENT

WHITE PAPER

PROJECT

THE COACH HOUSE

DRAWING TITLE

SECOND FLOOR
MECHANICAL SERVICES

DRAWN	AUTHORISED	SCALE	DATE
LC	PW	1:50 @A1	JAN '20

DRAWING NO.	REVISION
C1480/M/03	AF

Oasis Mechanical Services is the trading name of Oasis Air Conditioning Limited
COPYRIGHT Oasis Air Conditioning Limited