


Wall Finishes	Notes:
WC and shower Paint colour (Half height to daydo height, paint above): Tile Spec: Residential cosmopolitan, SLOE WVSL3075 Design work tiles Wall Paint Spec: Farrow and Ball, N2008	NOTES: LAYOUT SUBJECT TO BUILDING CONTROL & FIRE OFFICE APPROVAL. DO NOT SCALE FROM THE DRAWING
Shower tiles (Full Height): Residential cosmopolitan, SLOE WVSL3075 Design work tiles	
General decoration: existing exposed brick work to be painted white. Spec:Dulux Trade, brilliant white.	
All finishes to be installed to manufacturers specifications	

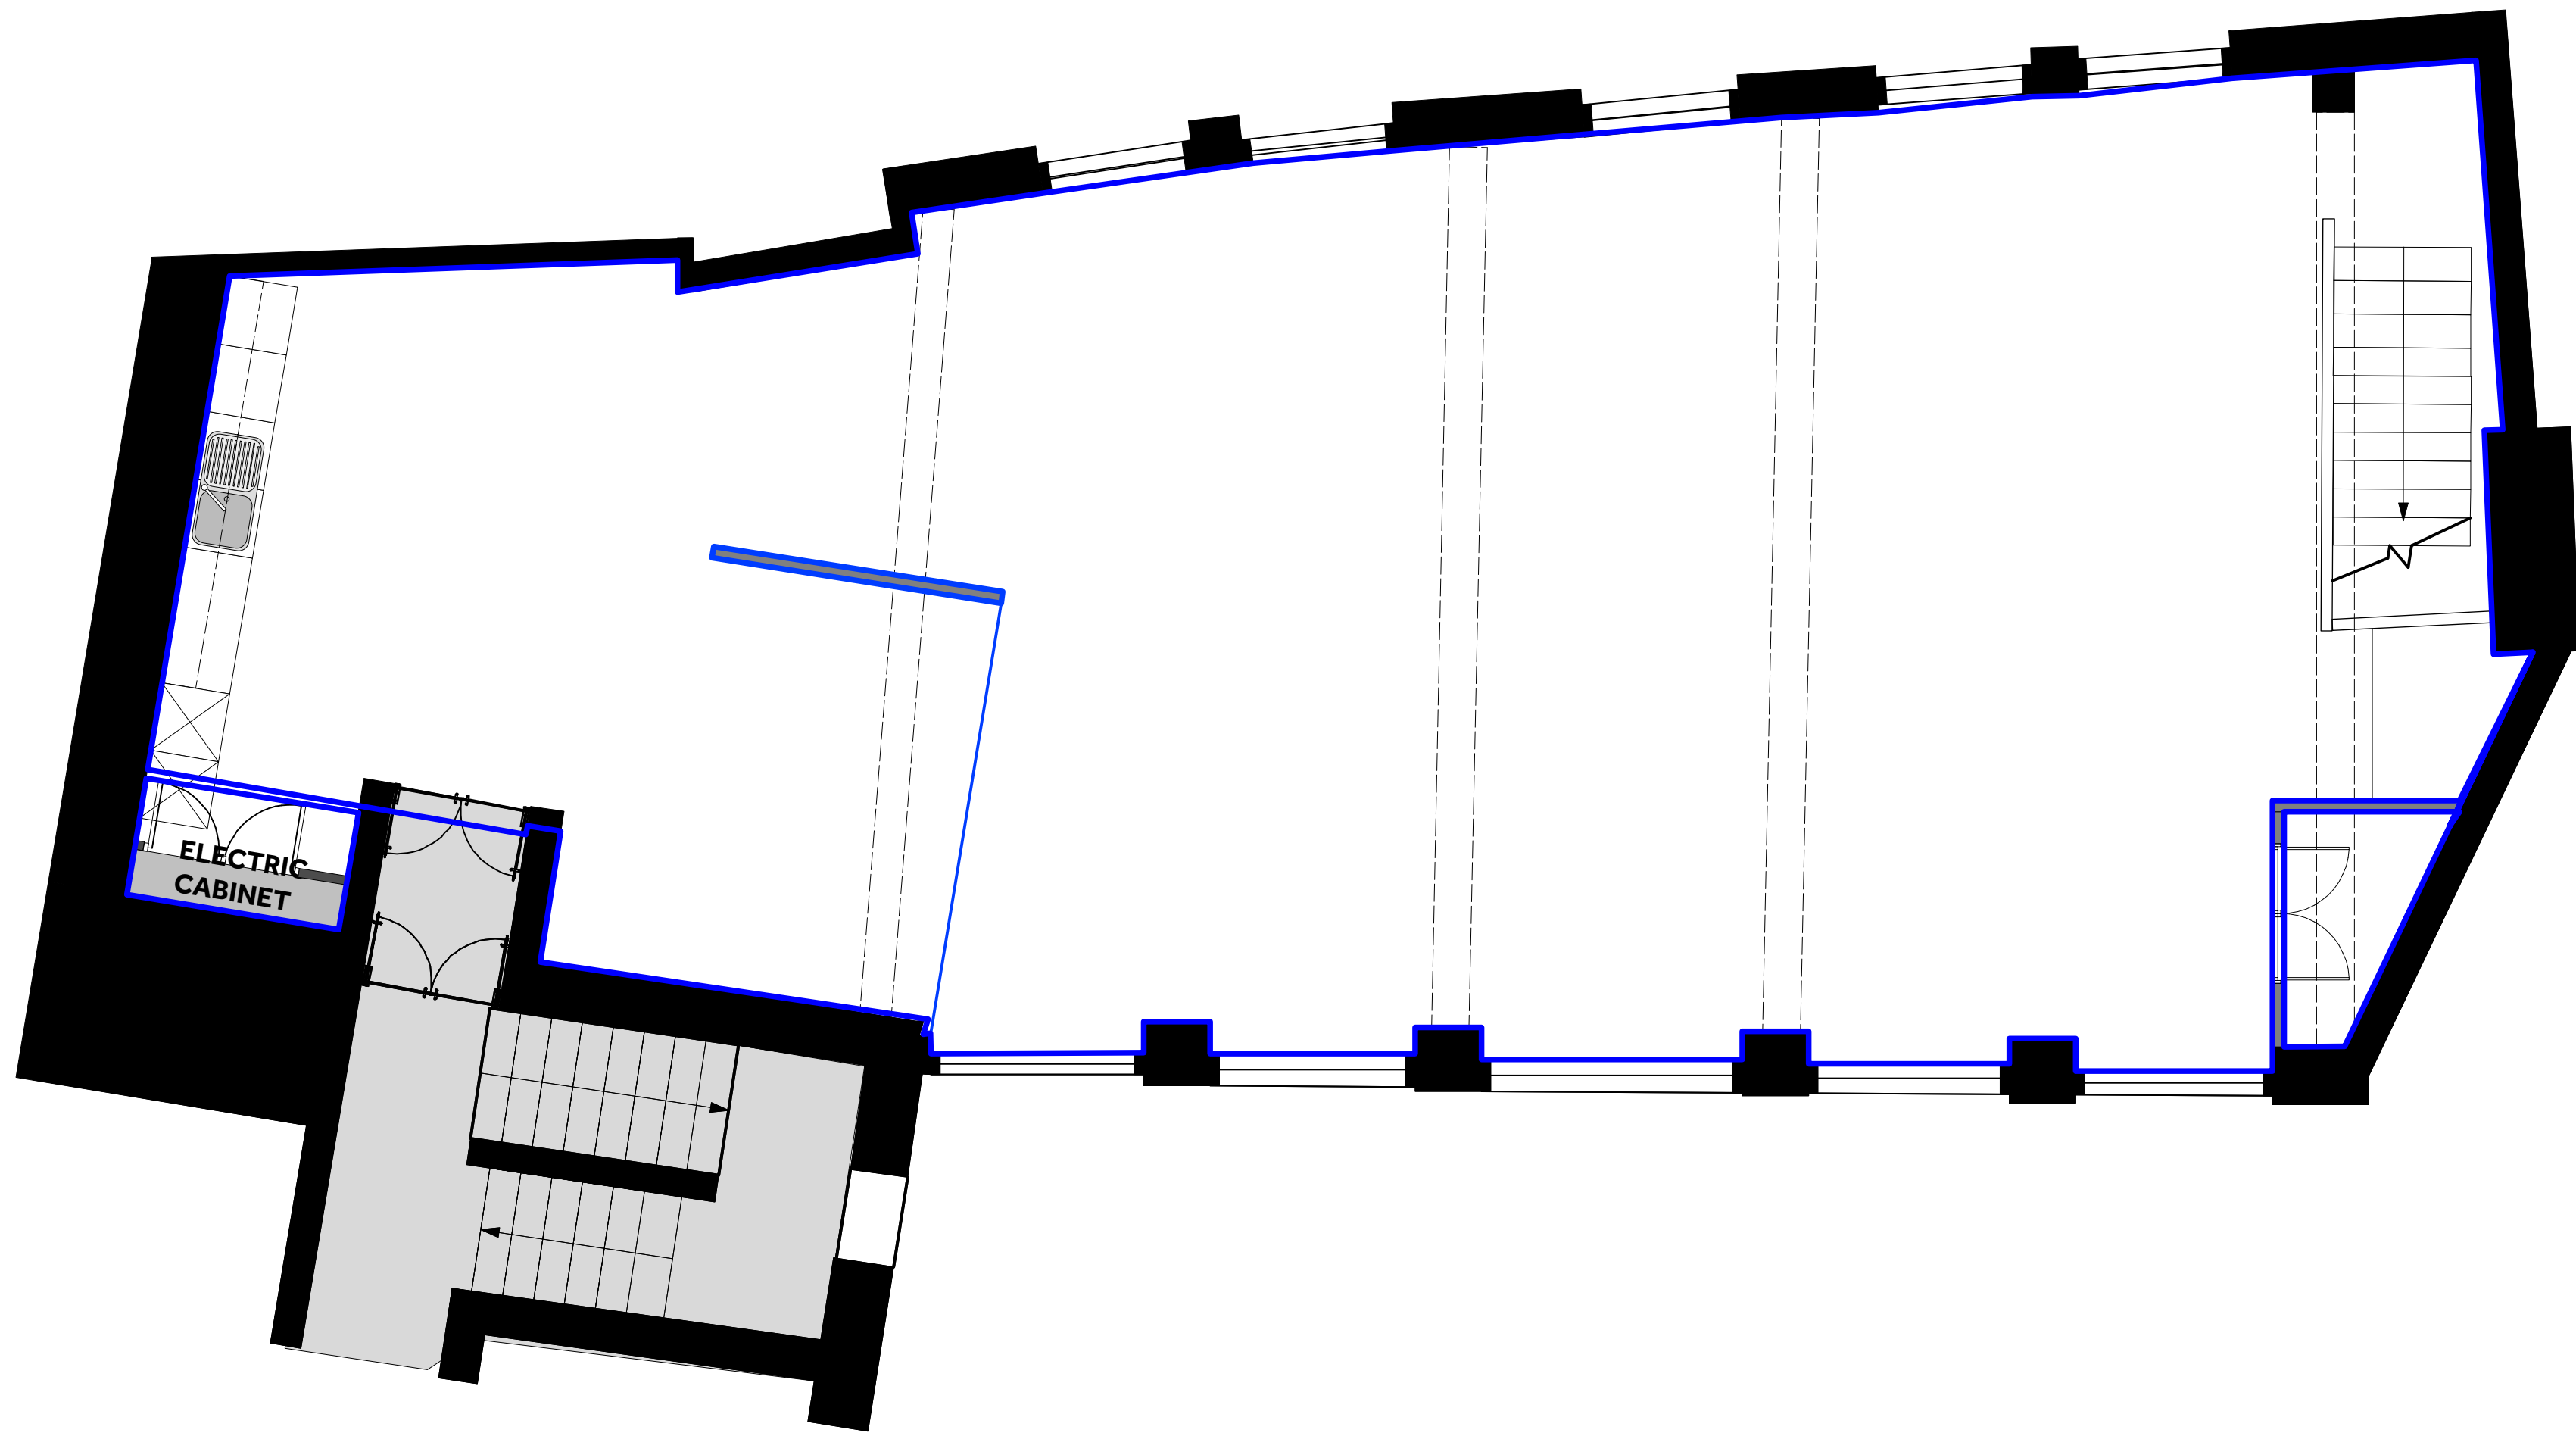

hello@whitepaperco.com
sam@whitepaperco.com
+44 203 859 4444
+44 772 928 6091

A	Updated as per GA changes	MB	06.11.19
REV:	DESCRIPTION:	BY:	DATE:
STATUS:			
CONSTRUCTION			
CLIENT:			
LIME PICTURES			
ARCHITECT:			
WHITEPAPER 7-10 Bateman's Row London, EC2A 3HH			
SITE:			
The Coach House, 8 alfred mews, Fitzrovia, London, W1T7AA			
TITLE:			
GROUND FLOOR GA - WALL FINISHES			
SCALE: 1:50 @A1	DATE: 01/10/19	DRAWN: MB	CHECKED: SL
PROJECT NO: WP WPD40	DRAWING NO: WPD40-19	REVISION: A	




Wall Finishes	Notes:
<div><div></div>General decoration: existing exposed brick work to be painted white. Spec:Dulux Trade, brilliant white.</div>	NOTES: LAYOUT SUBJECT TO BUILDING CONTROL & FIRE OFFICE APPROVAL. DO NOT SCALE FROM THE DRAWING
All finishes to be installed to manufacturers specifications	



whitepaper

hello@whitepaperco.com
sam@whitepaperco.com
+44 203 859 4444
+44 772 928 6091

A	Updated as per GA changes	MB	06.11.19
REV:	DESCRIPTION:	BY:	DATE:
STATUS:			
CONSTRUCTION			
CLIENT:			
LIME PICTURES			
ARCHITECT:			
WHITEPAPER 7-10 Bateman's Row London, EC2A 3HH			
SITE:			
The Coach House, 8 alfred mews, Fitzrovia, London, W1T7AA			
TITLE:			
1ST FLOOR GA - WALL FINISHES			
SCALE:- 1:50 @A1	DATE: 01/10/19	DRAWN: MB	CHECKED: SL
PROJECT NO: WP WPD40	DRAWING NO: WPD40-20	REVISION: A	

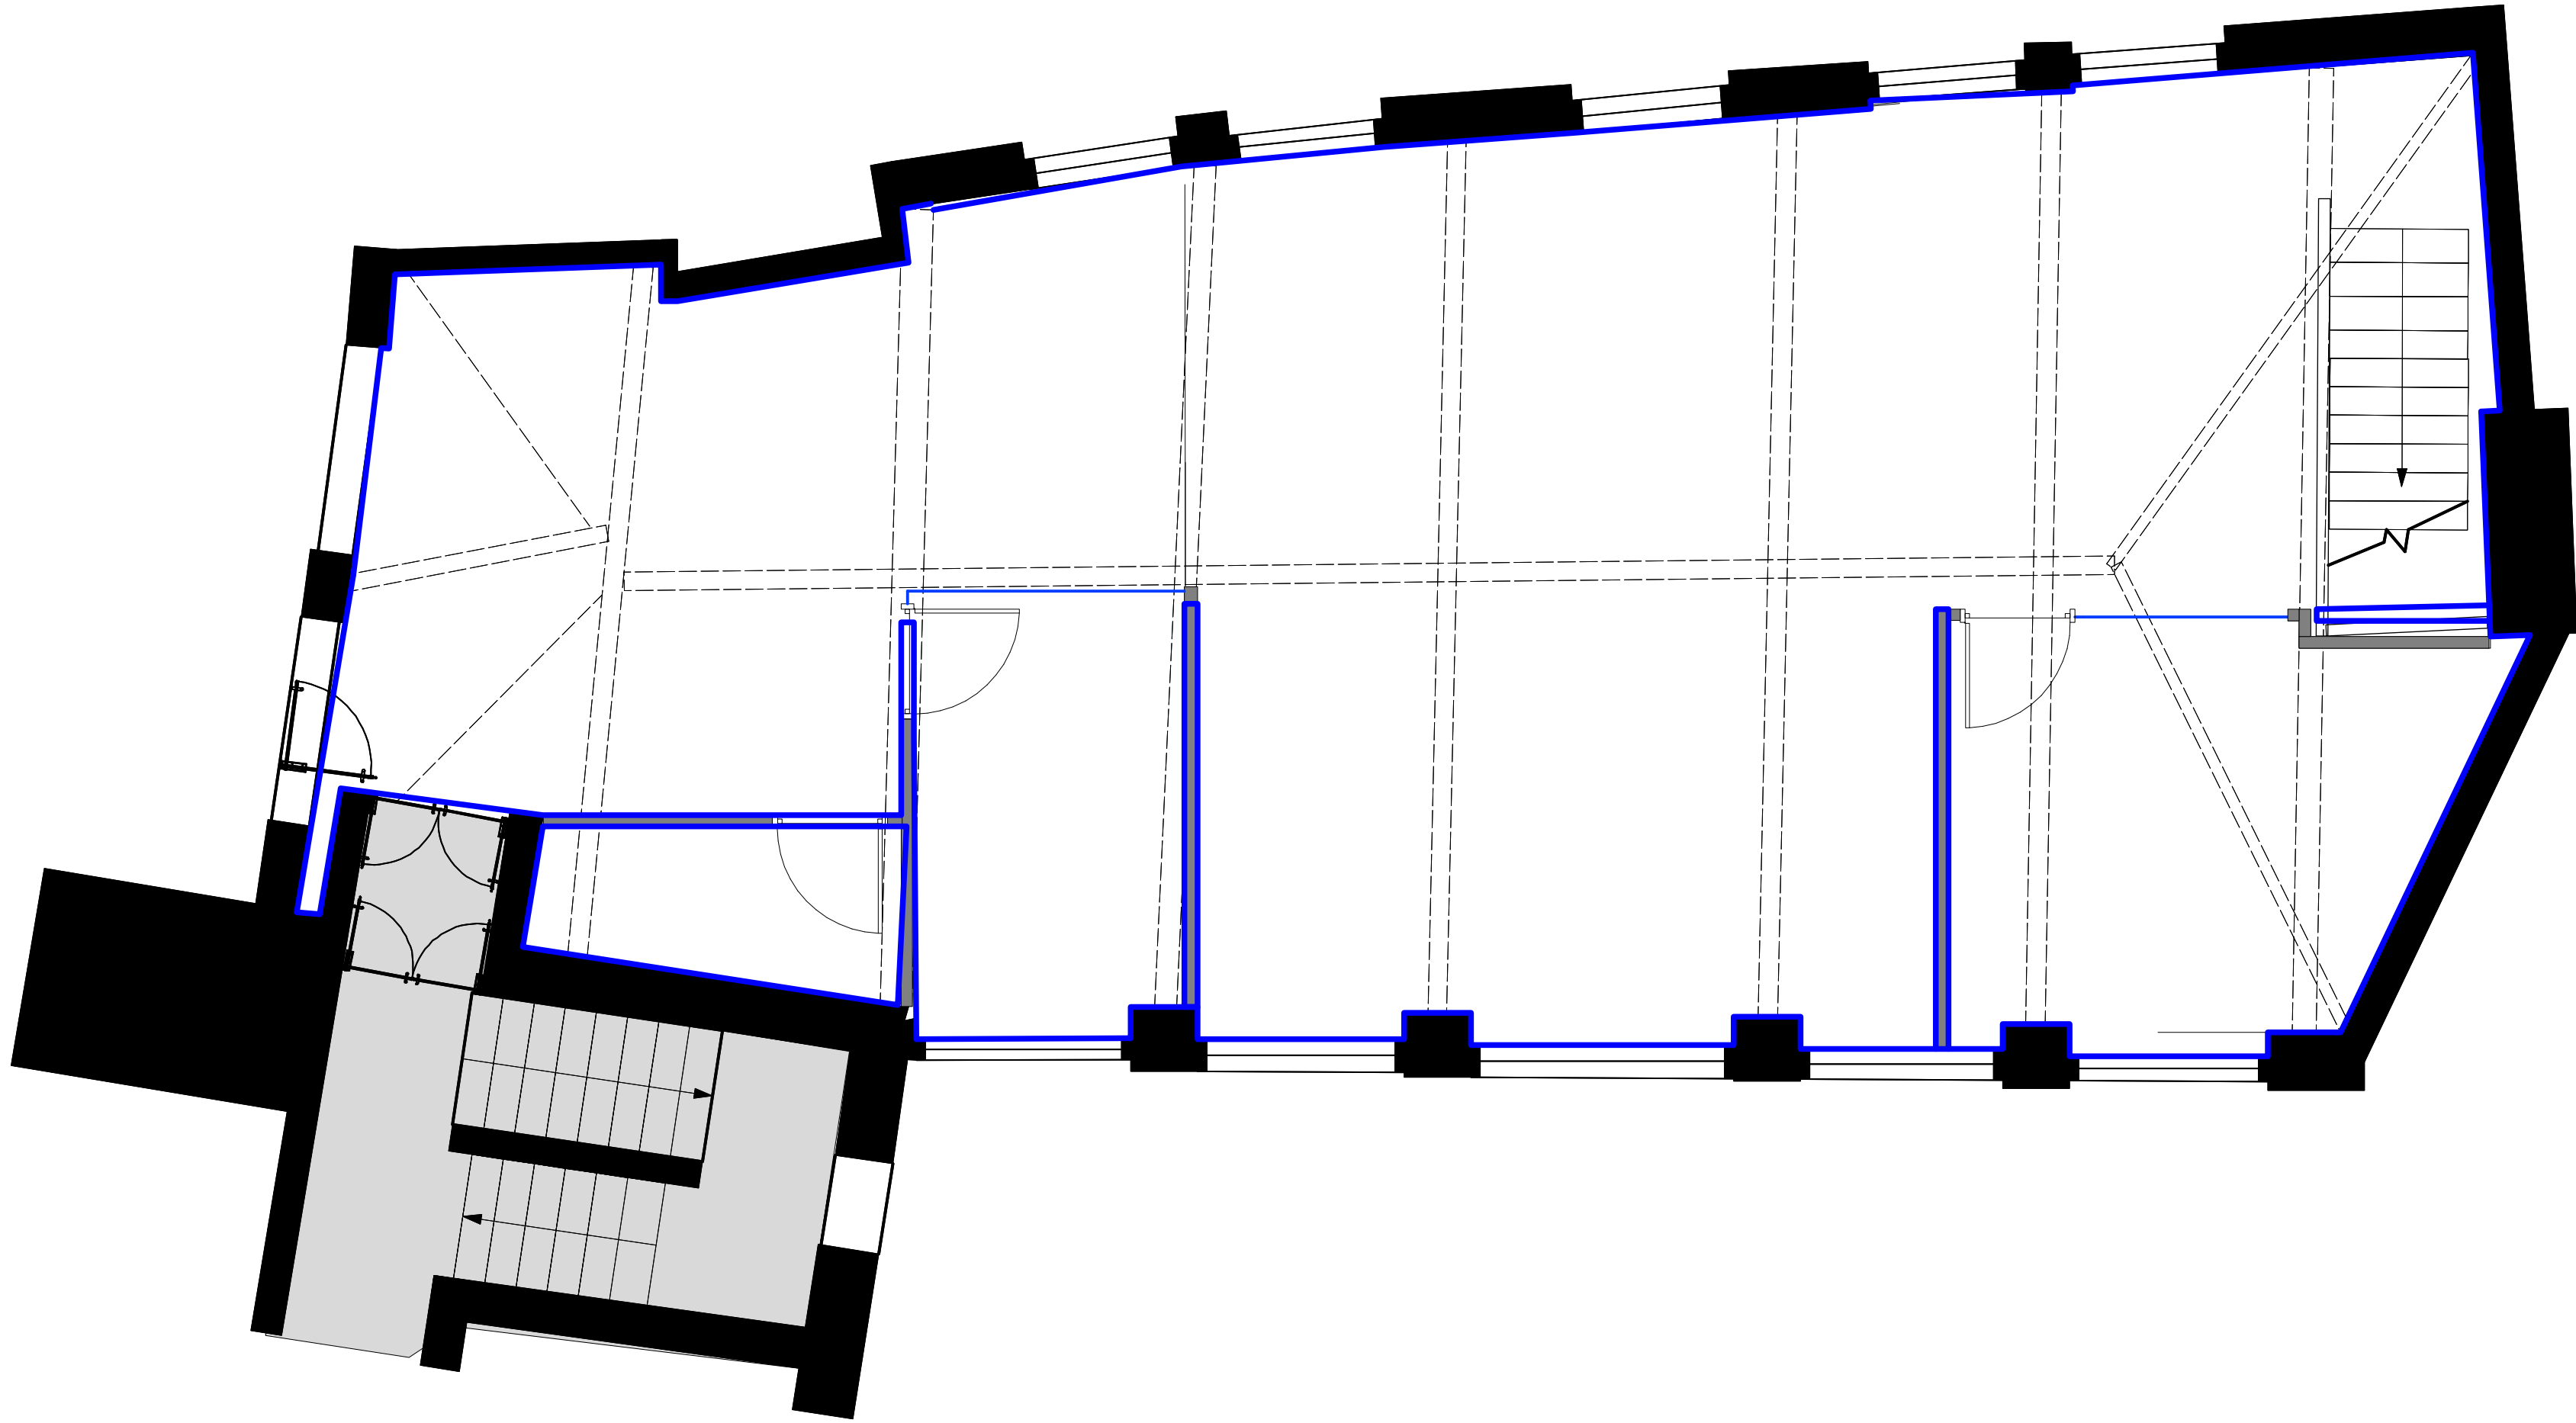

Wall Finishes	Notes:
<div>General decoration: existing exposed brick work to be painted white. Spec:Dulux Trade, brilliant white.</div>	NOTES: LAYOUT SUBJECT TO BUILDING CONTROL & FIRE OFFICE APPROVAL. DO NOT SCALE FROM THE DRAWING
All finishes to be installed to manufacturers specifications	



whitepaper

hello@whitepaperco.com
sam@whitepaperco.com
+44 203 859 4444
+44 772 928 6091

REV:	DESCRIPTION:	BY:	DATE:
STATUS:			
CONSTRUCTION			
CLIENT:			
LIME PICTURES			
ARCHITECT:			
WHITEPAPER 7-10 Bateman's Row London, EC2A 3HH			
SITE:			
The Coach House, 8 alfred mews, Fitzrovia, London, W1T7AA			
TITLE:			
2ND FLOOR GA - WALL FINISHES			
SCALE: 1:50 @A1	DATE: 01/10/19	DRAWN: MB	CHECKED: SL
PROJECT NO: WP	DRAWING NO: WPD40	REVISION: -	