


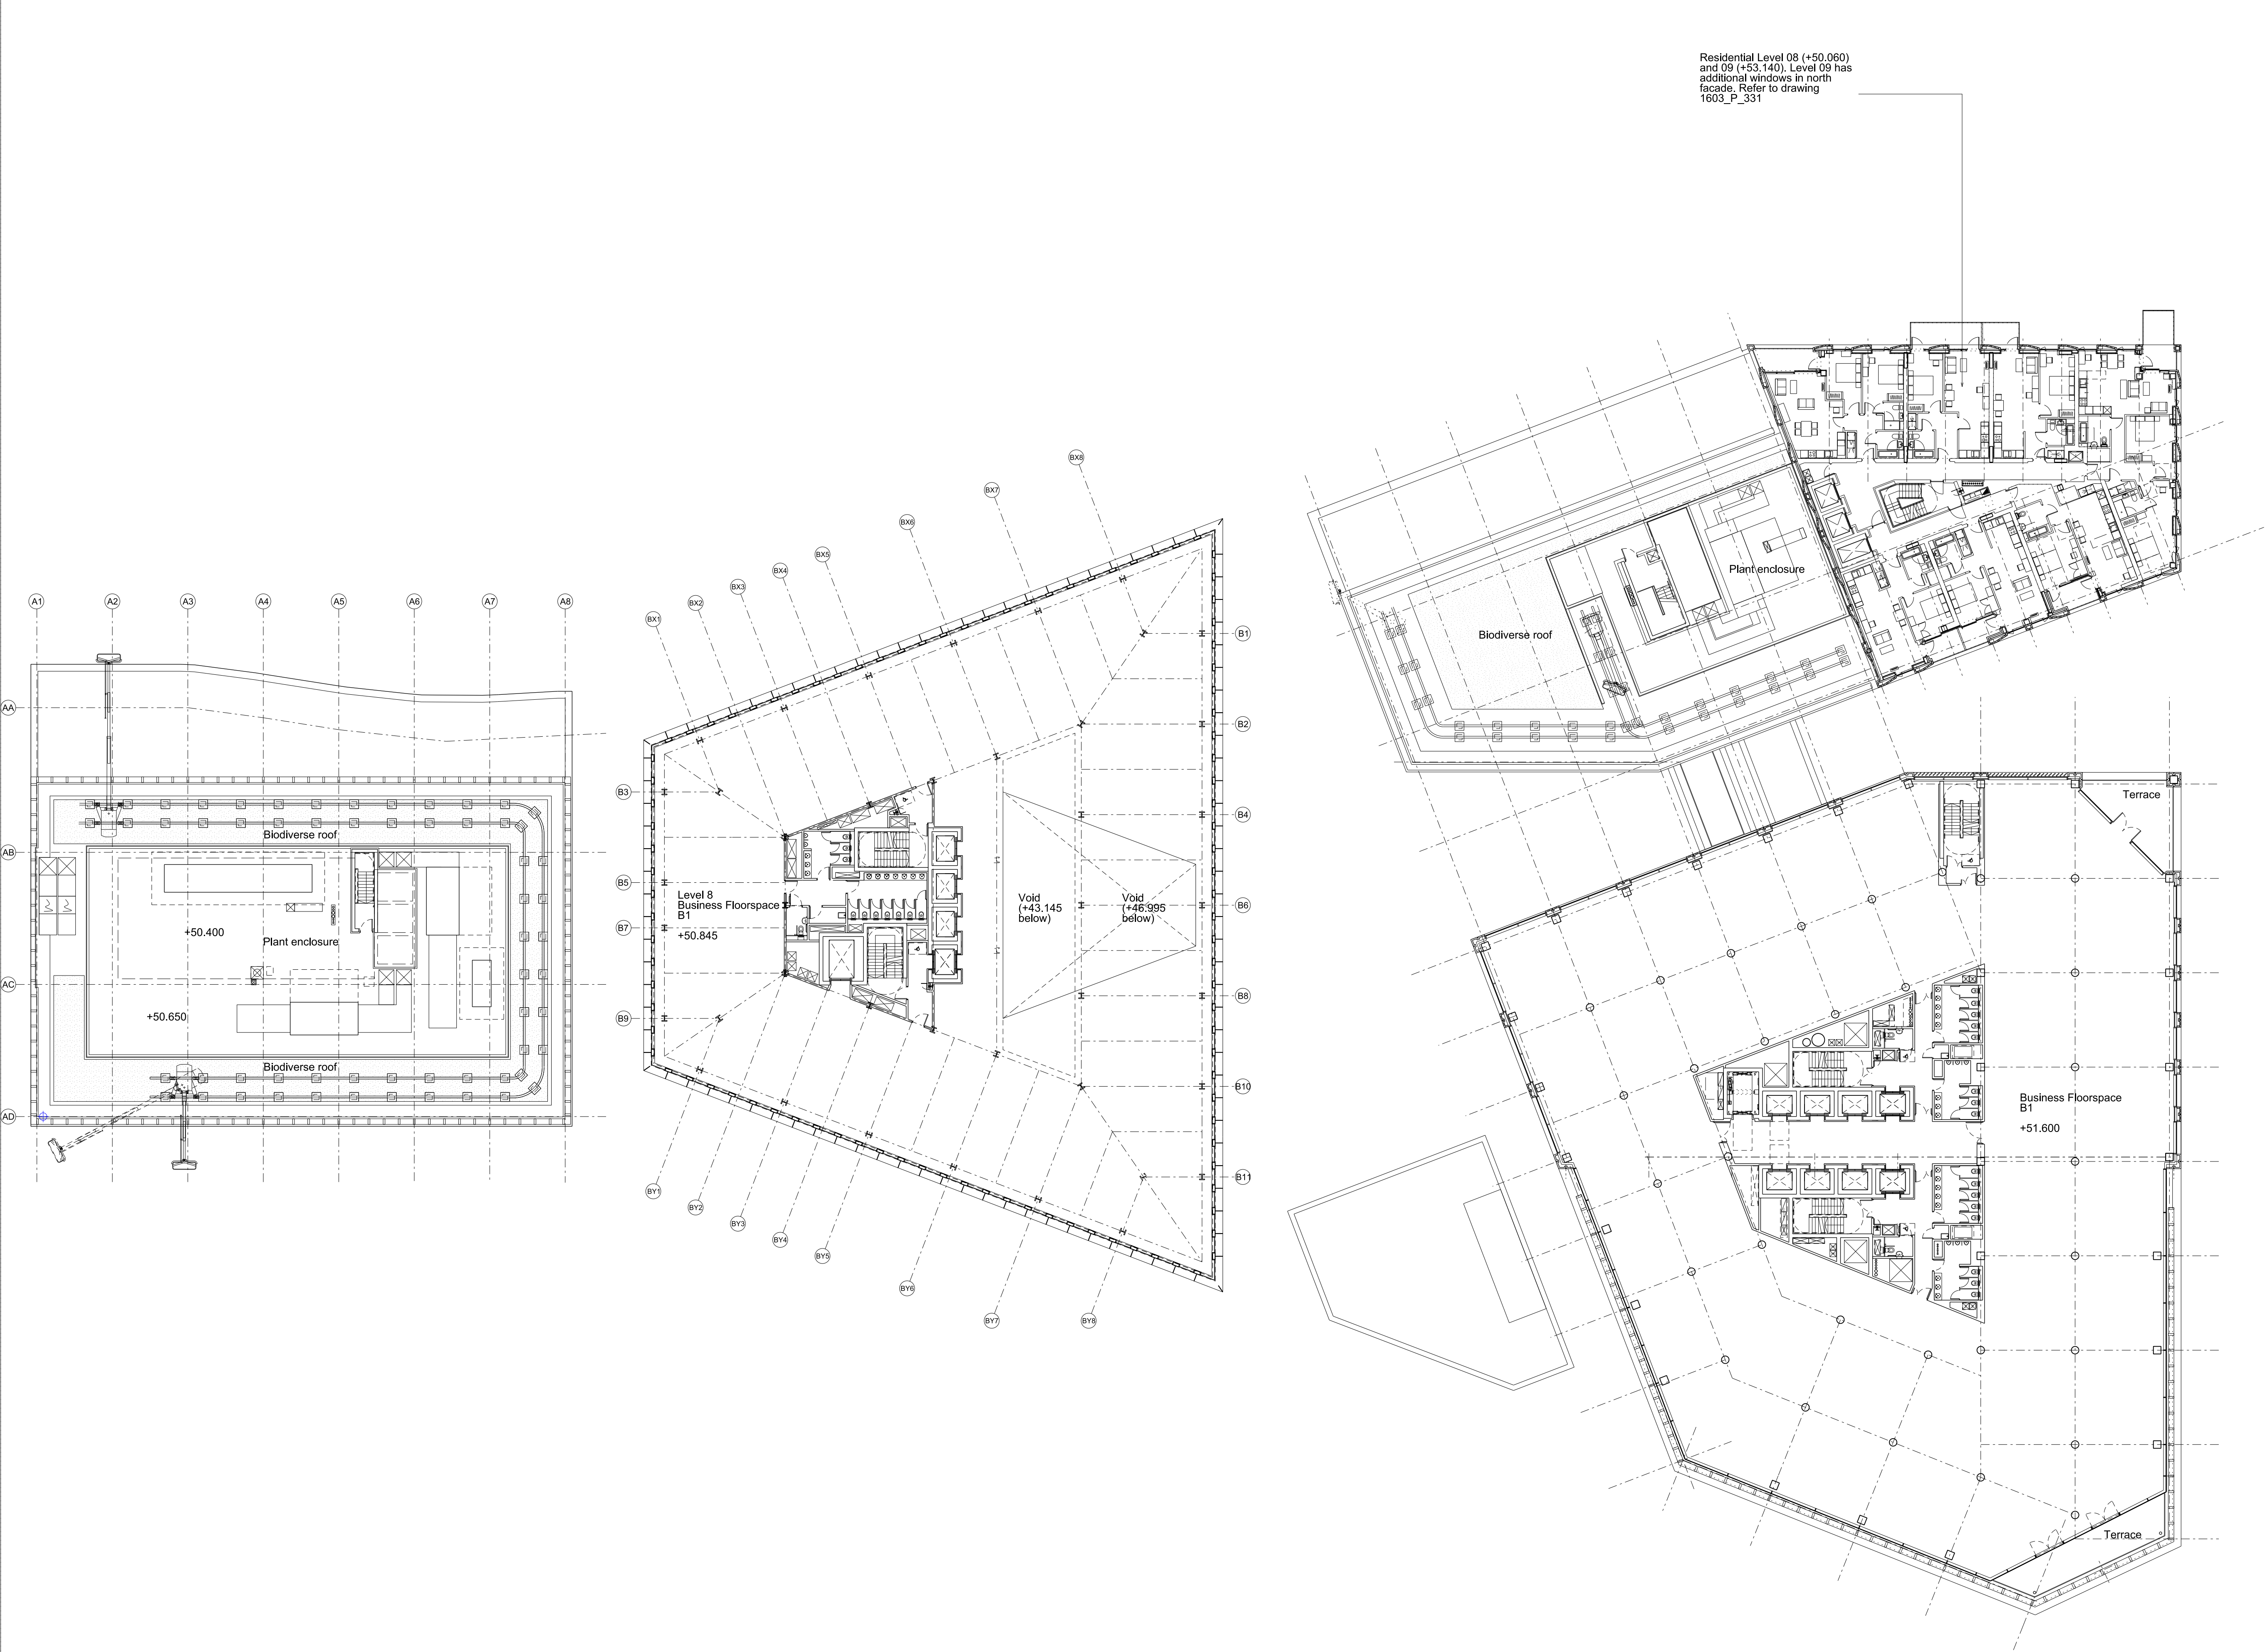

Revisions		By	Chk
\	170322	Stage 2 GA Issue - Design Freeze	
A	170428	issued for Information	RM DK
B	170526	issued for Planning	JS DK
C	170601	issued for Planning	AD DK
D	170714	issued for Planning	JS DK
E	170810	Final comments from DP9 & Reef issued for Planning	AD DK
F	180223	issued for Planning	JS SE
G	180328	issued for Planning	JS DK

Notes



0m 2m 10m

Bennetts Associates Architects

I Rawstorne Place London EC1V 7NL
T +44 (0)20 7520 3300 F +44 (0)20 7520 3333
E mail@bennettsassociates.com

For Bennetts Associates' electronic information issue disclaimer -
www.bennettsassociates.com/information/disclaimer/

Project Project No. 1603
The Ugly Brown Building
Reef Estates

Drawing Title
Proposed
Level 07

Drawing Number	Revision
1603_P_107	G
Scale @ A3 1 : 500	Revision Date 180328 YY MM DD
Scale @A1 1 : 250	