
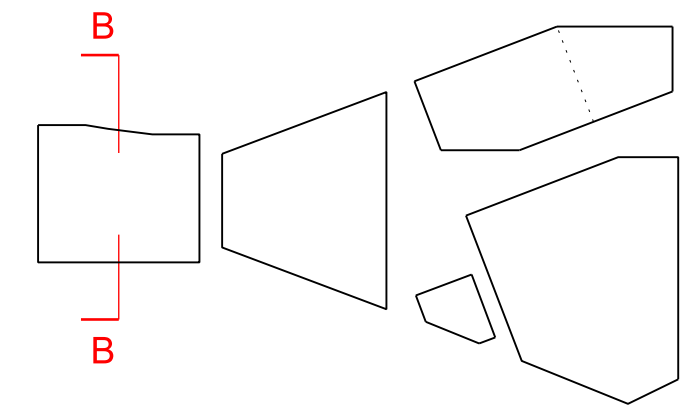


Notes

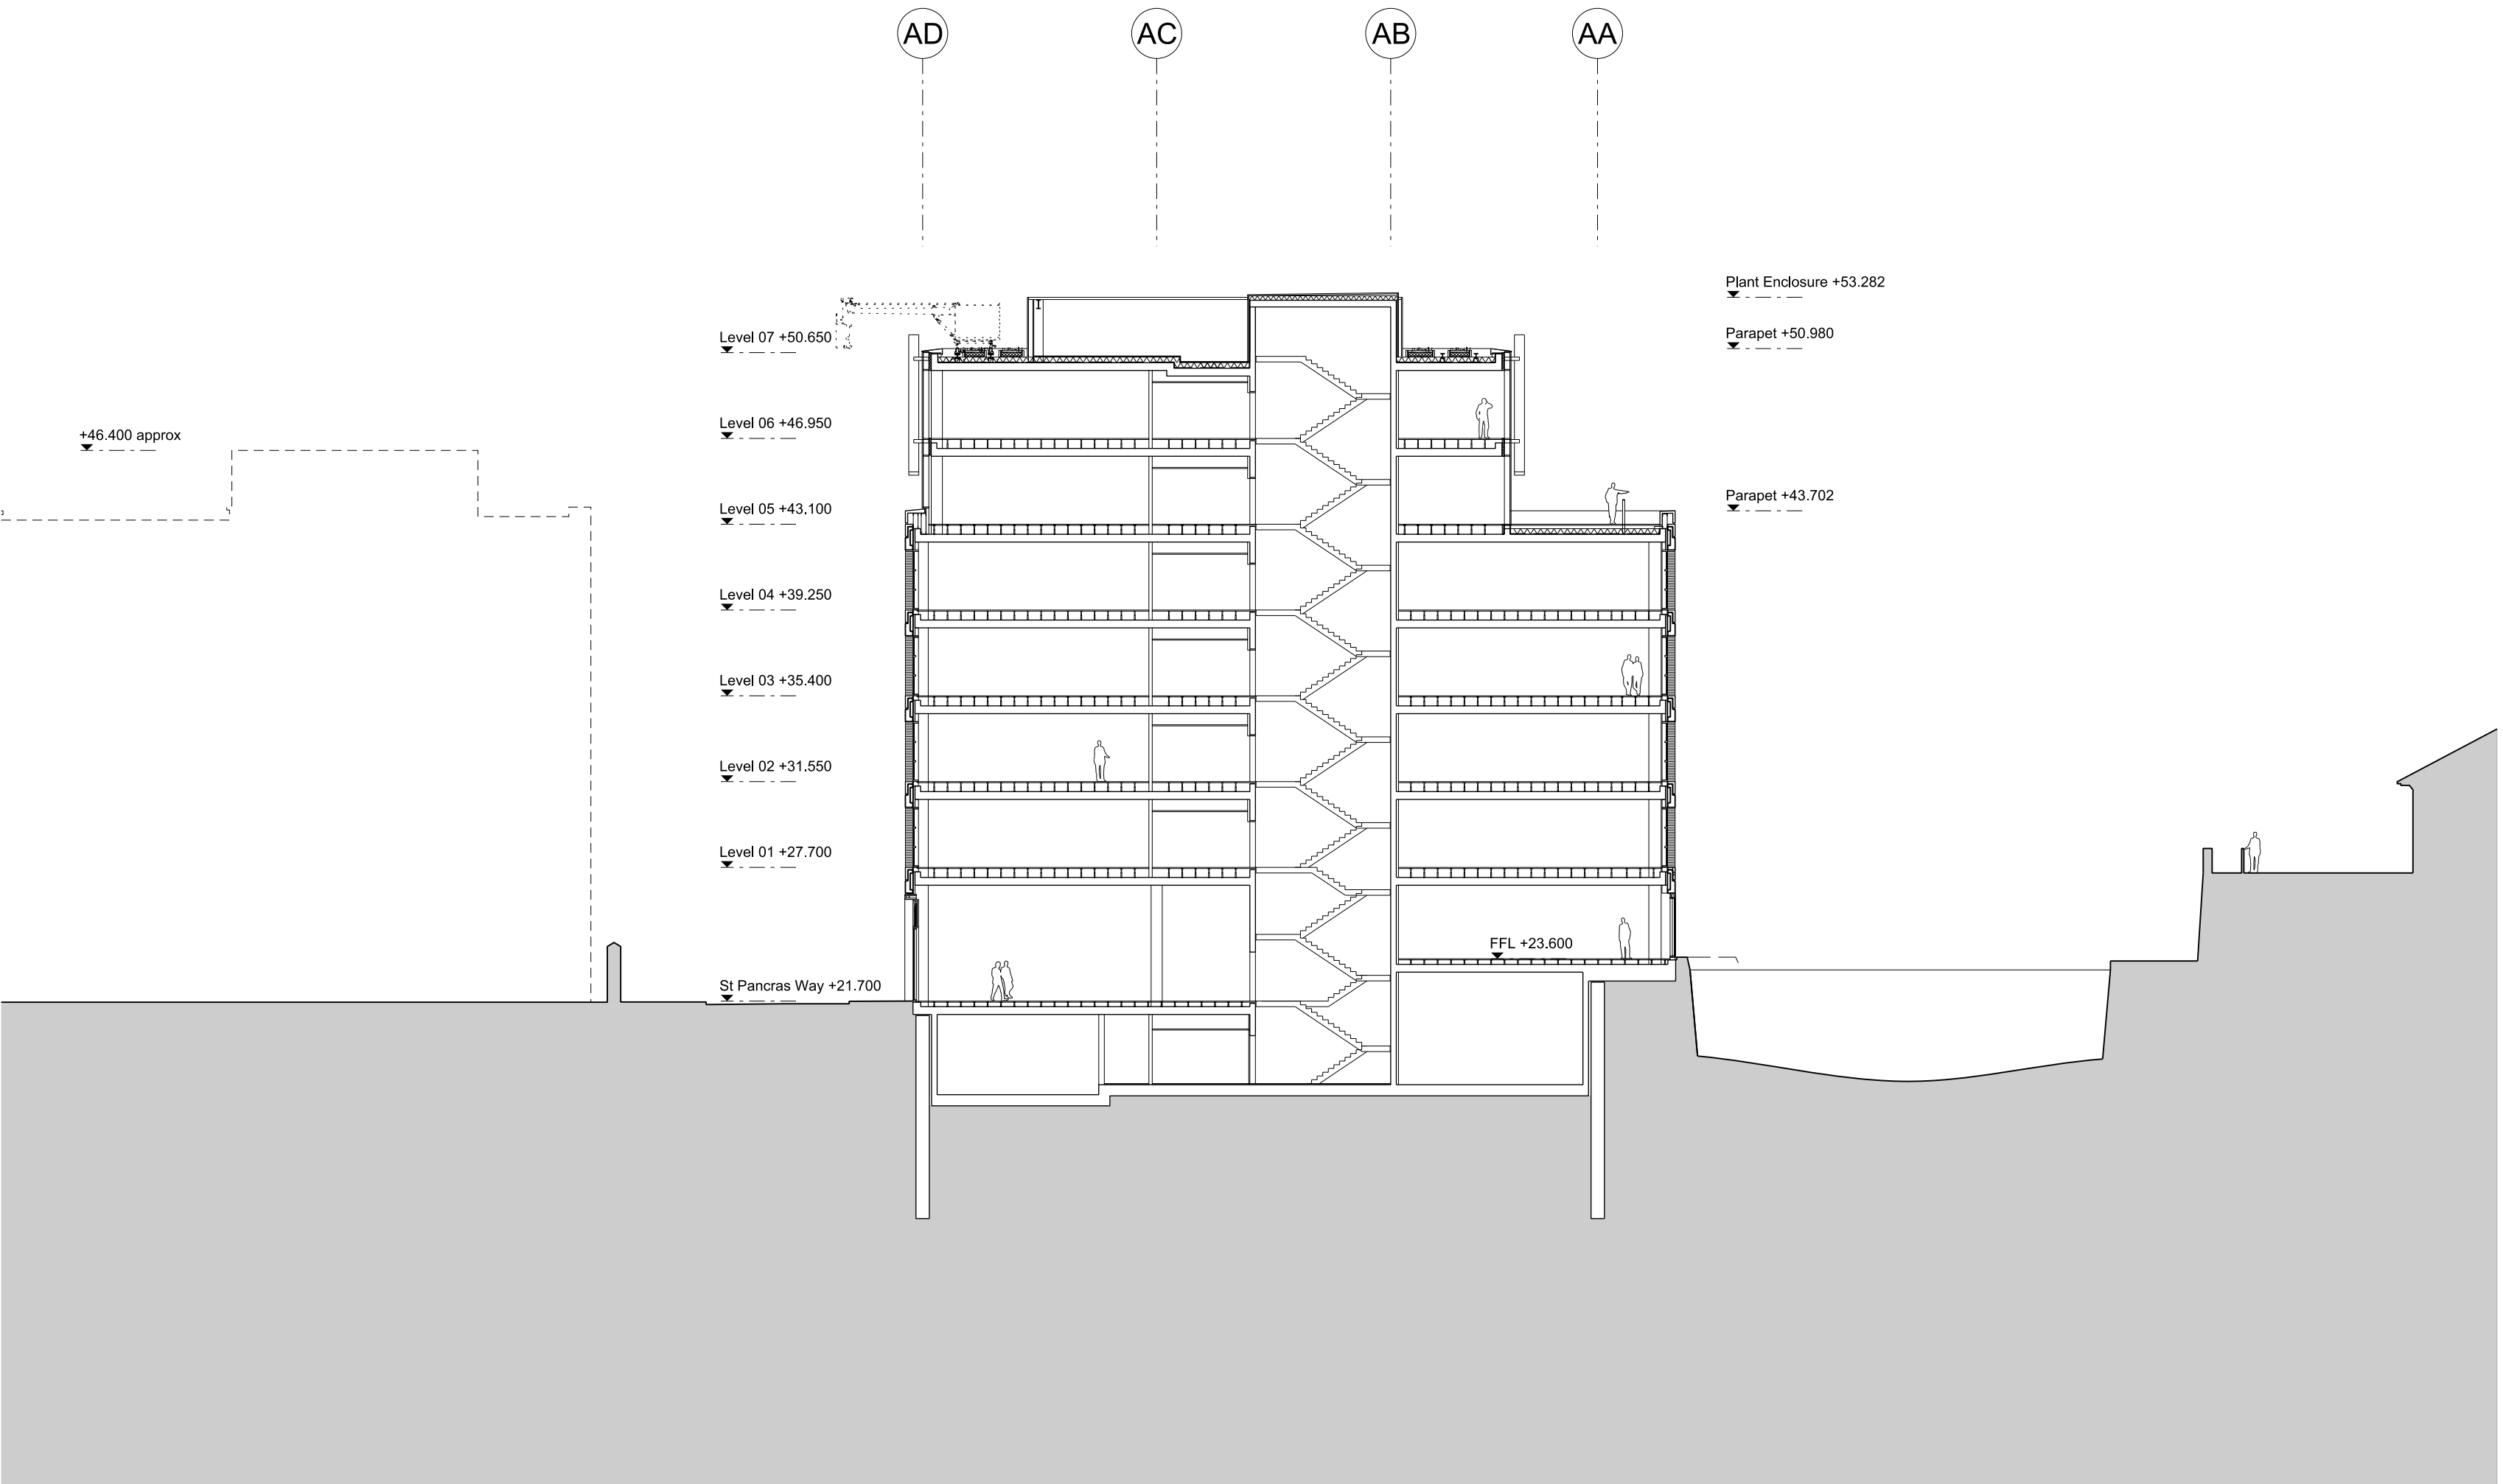

Bennetts Associates Architects

I Rawstorne Place London EC1V 7NL
T +44 (0)20 7520 3300 F +44 (0)20 7520 3333
E mail@bennettsassociates.com

For Bennetts Associates' electronic information issue disclaimer -
www.bennettsassociates.com/informationanddisclaimer/

Project Project No. 1603
The Ugly Brown Building
Reef Estates

Drawing Title
Proposed Section BB
Looking North

Drawing Number
1603_P_230

Revision
B

Scale @ A3
1 : 500

Scale @A1
1 : 250

Revision Date
180223
YY MM DD