
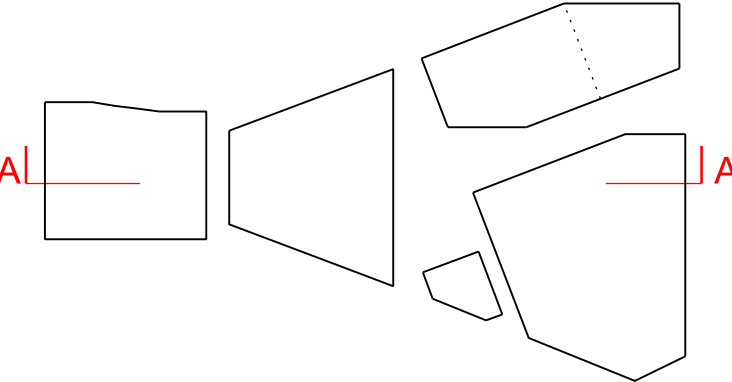


Notes

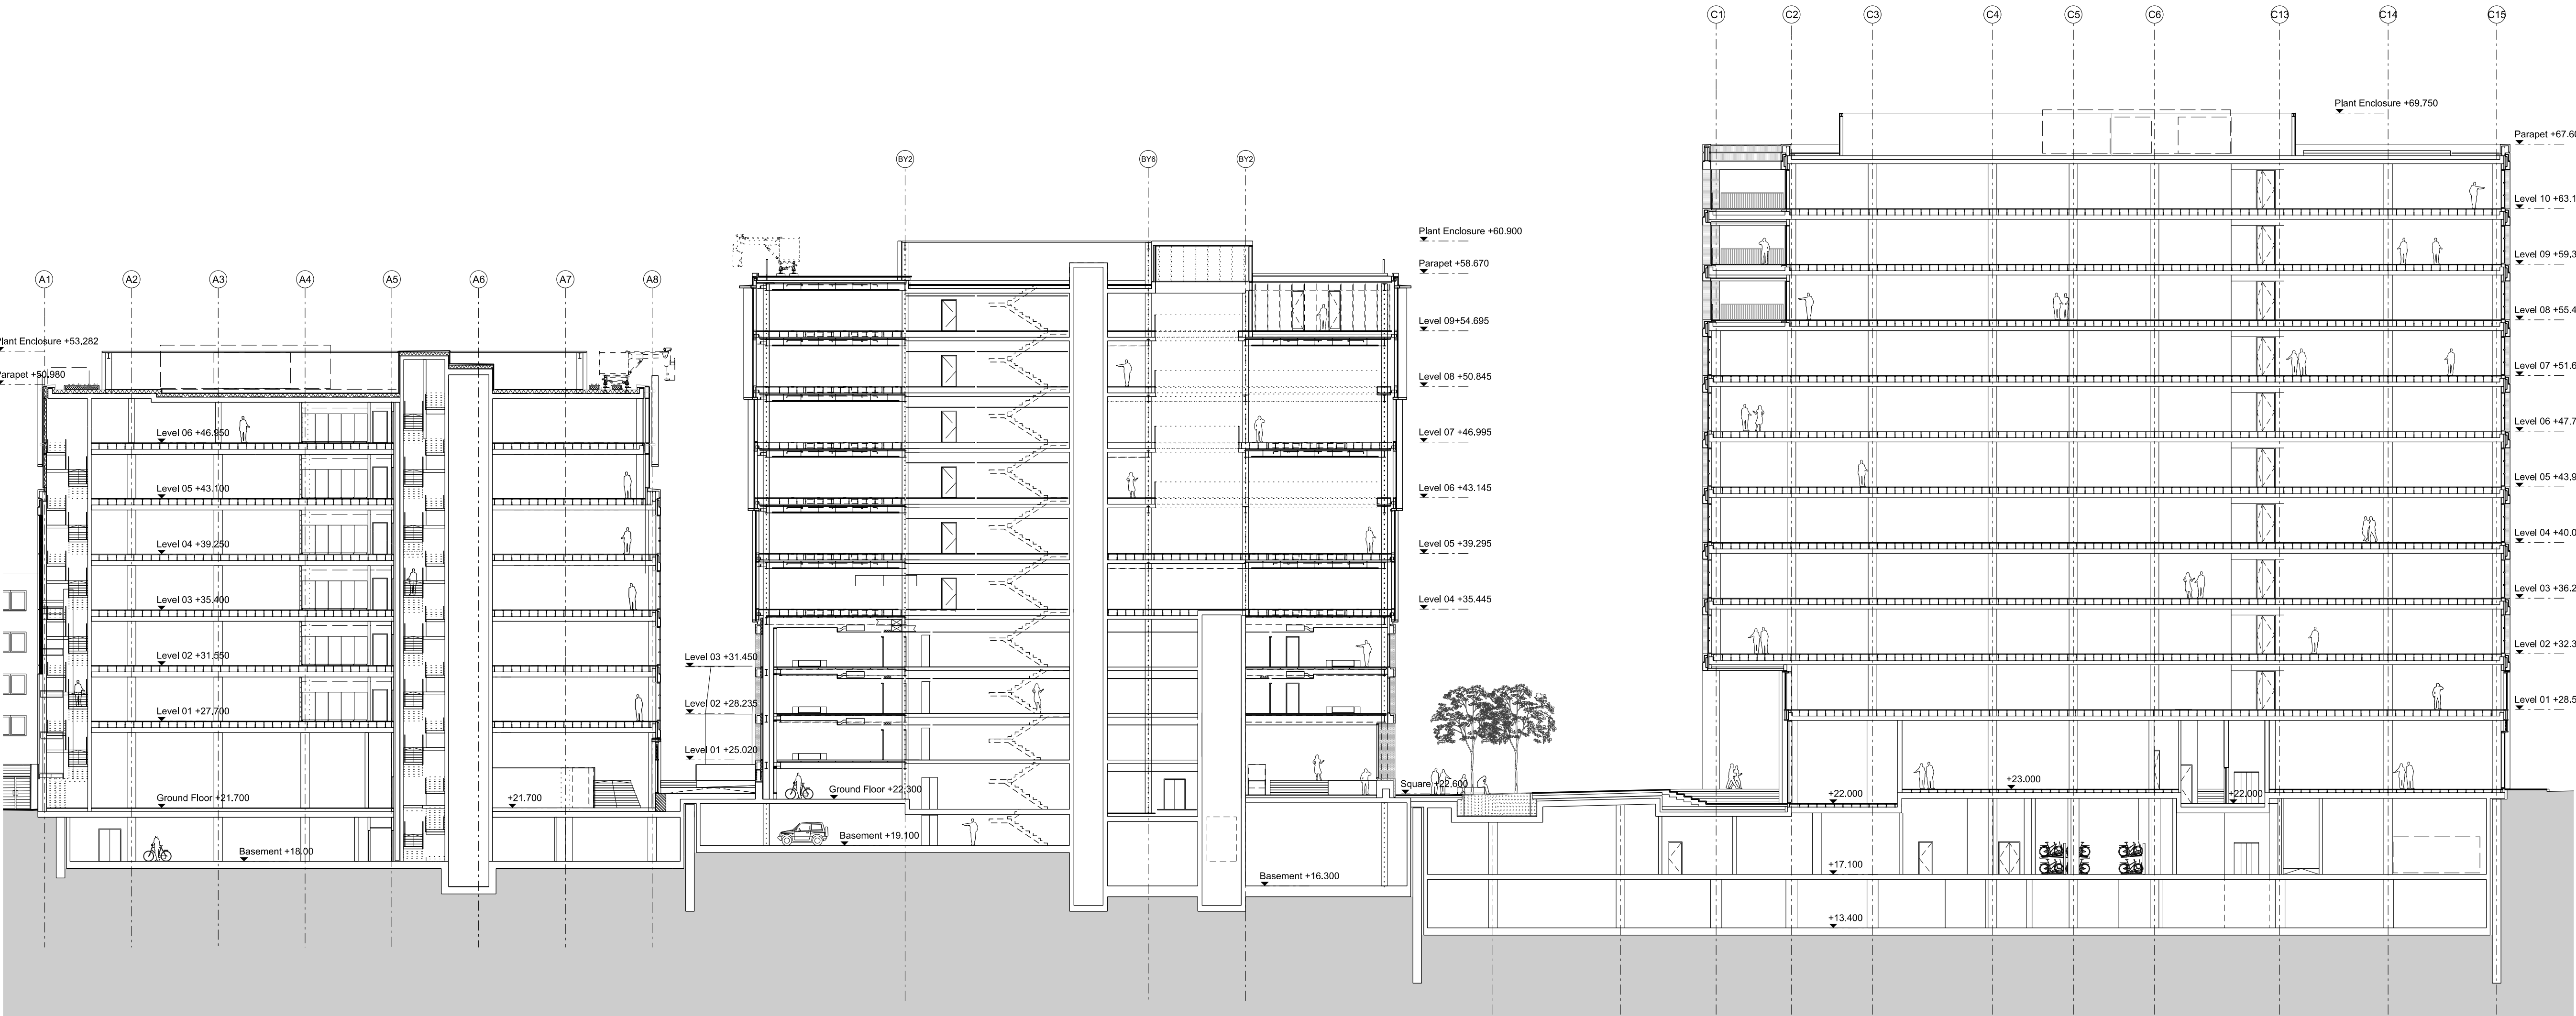

Bennetts Associates Architects

1 Rawston Place London EC1V 7NL
T +44 (0)20 7520 3300 F +44 (0)20 7520 3333
E mail@bennettsassociates.com

For Bennetts Associates' electronic information issue disclaimer -
www.bennettsassociates.com/informationanddisclaimer/

Project **The Ugly Brown Building**
Project No. 1603
Reef Estates

Drawing Title
Proposed Section AA
Looking East

Drawing Number **1603_P_240**
Revision **D**

Scale @ A3 **1 : 500**
Scale @A1 **1 : 250**
Revision Date **180308**
YY MM DD