
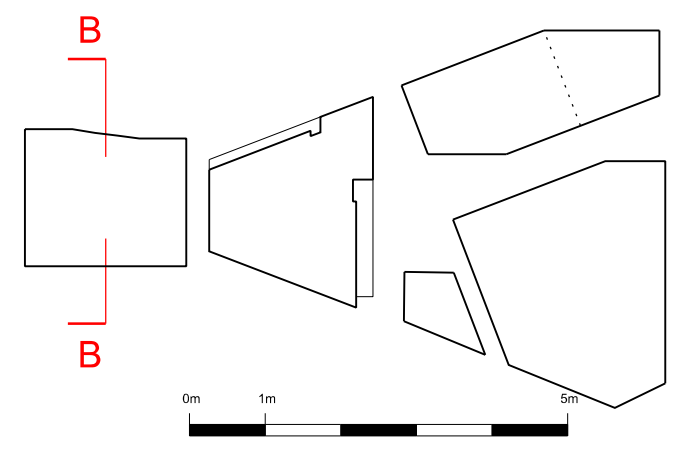


Revisions	By	Chk
\ 210305 Issued for Planning	MB	GP
A 210305 Issued For Planning (no annotation)	MB	GP
B 210310 Issued for Planning	MB	GP
C 210310 Issued for Planning (no annotation)	MB	GP

Notes

- - - - - Site Boundary
- ▨ Soft spot for future labs tenant and kitchen extract

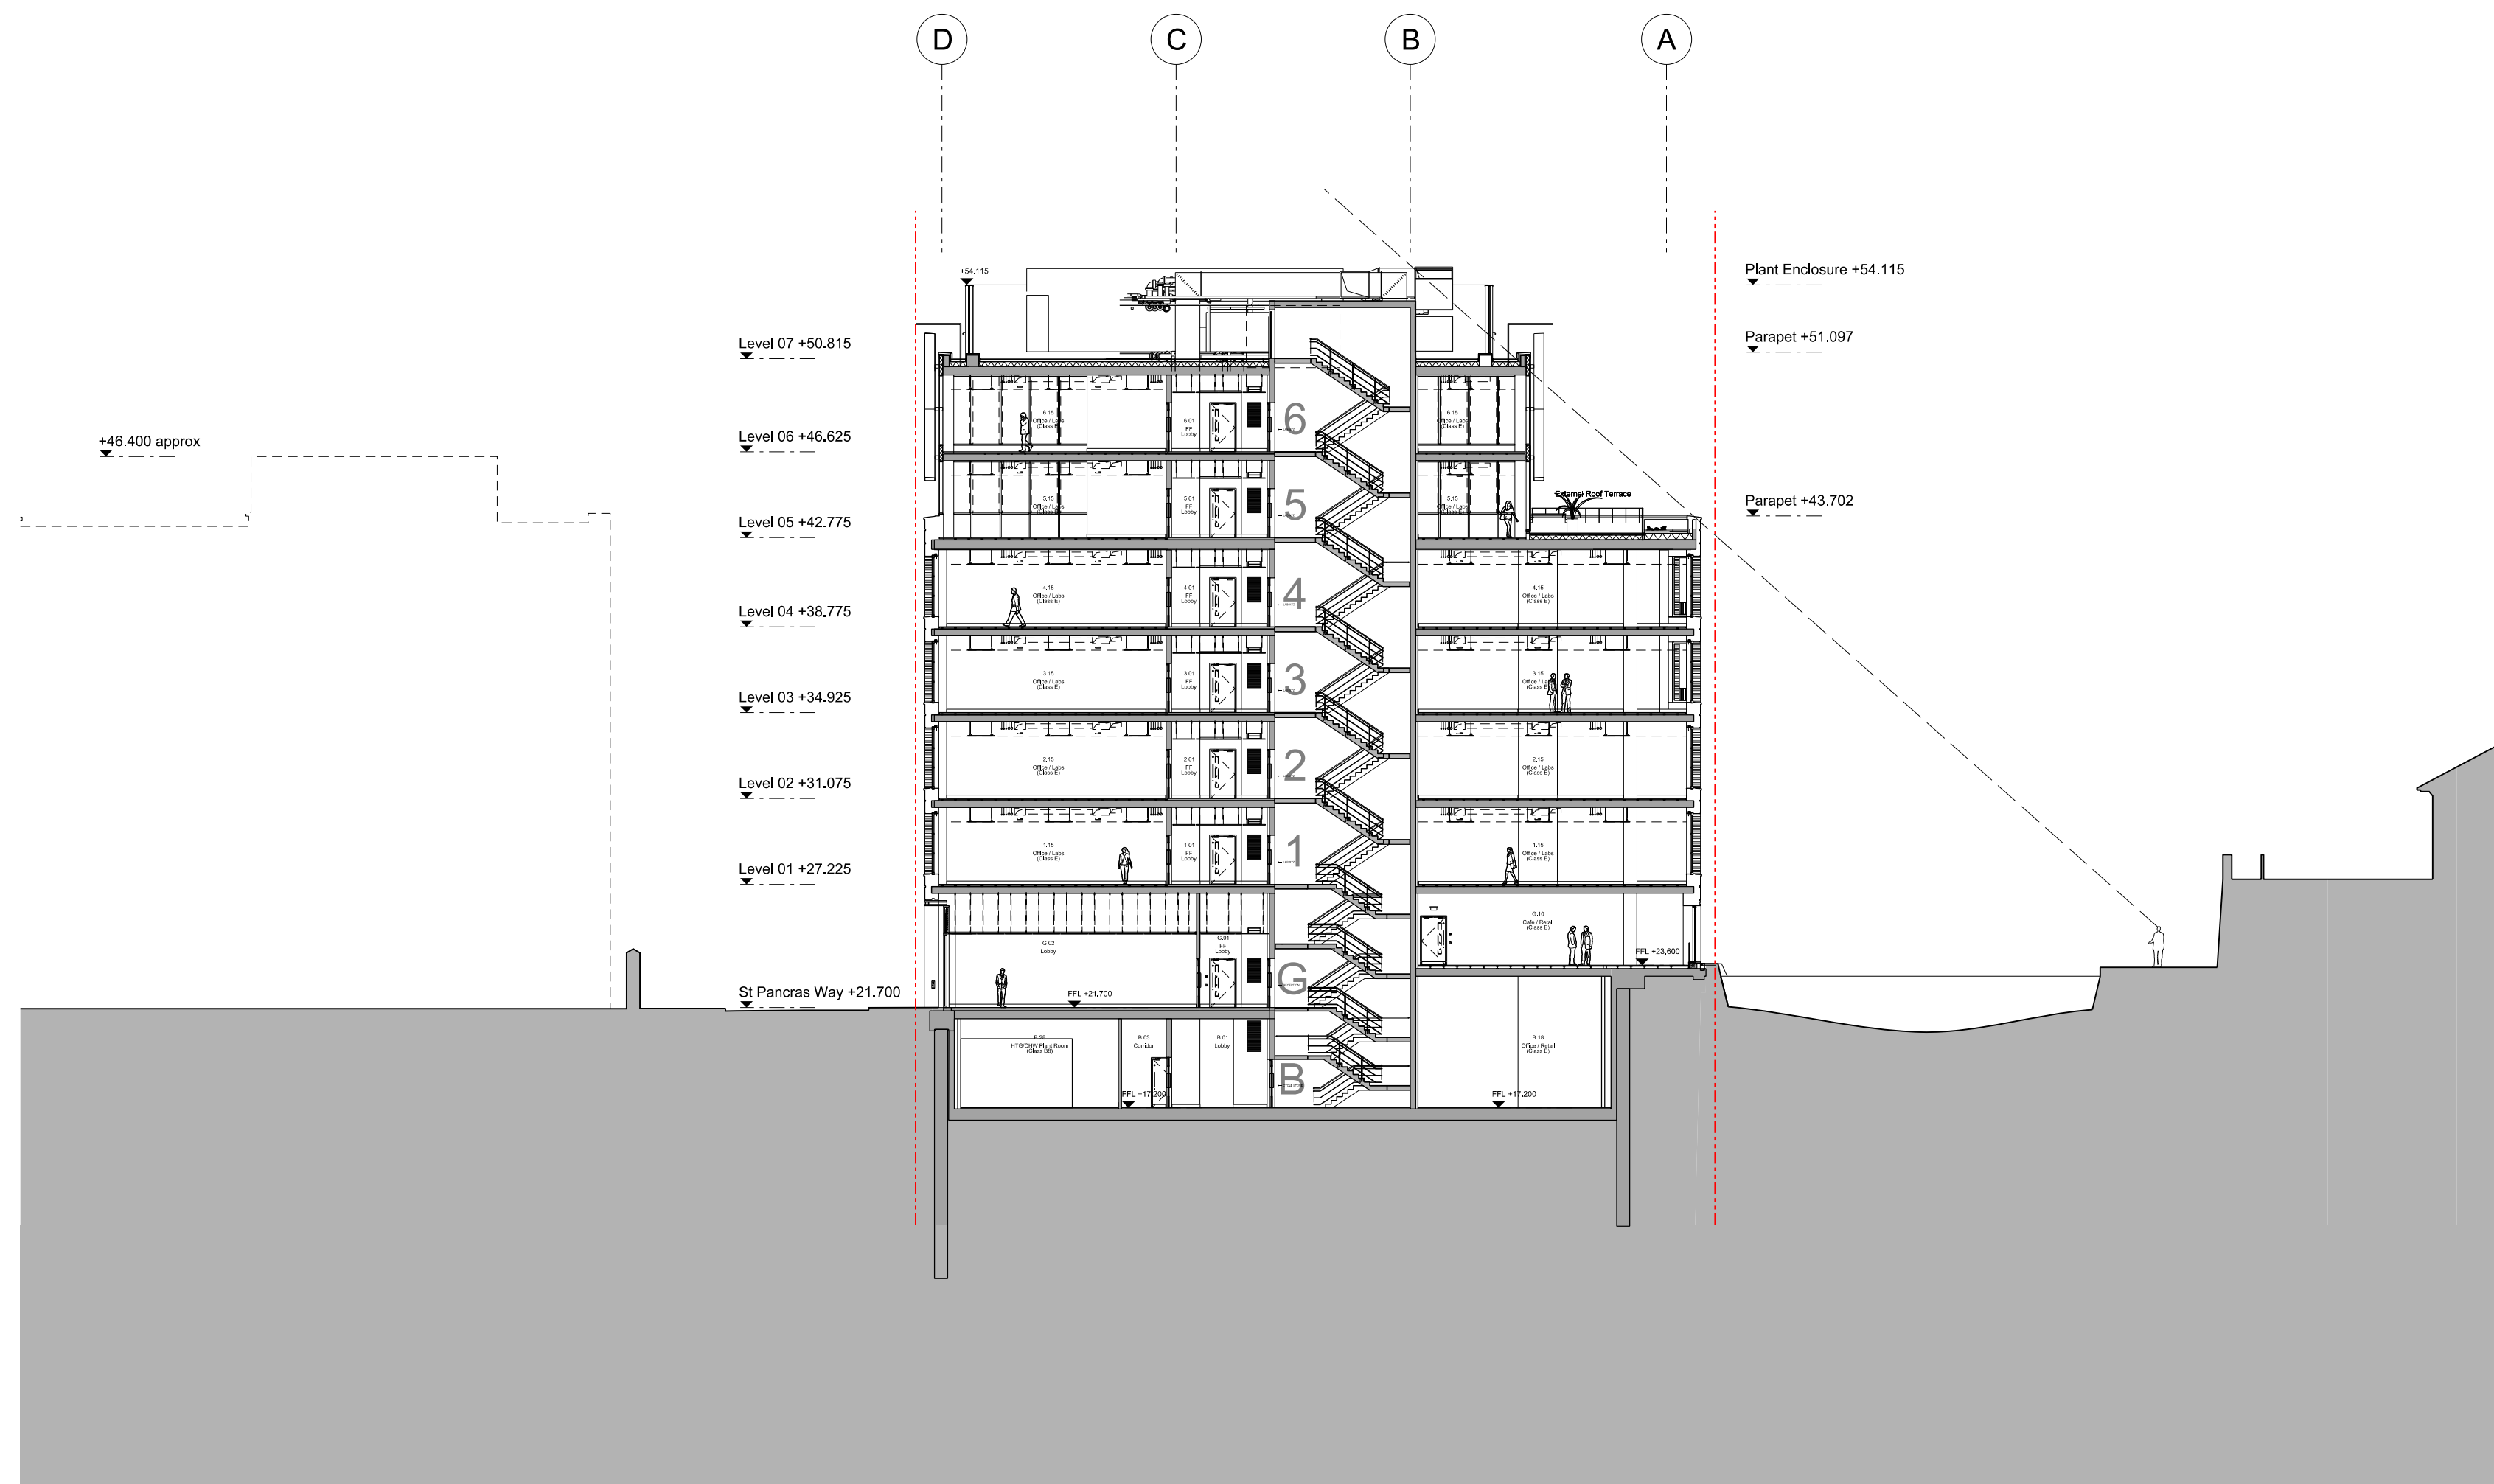

# BENNETTS ASSOCIATES

1 Rawstorne Place, London EC1V 7NL  
T +44(0)207 5203300 • www.bennettsassociates.com  
E mail@bennettsassociates.com

For Bennetts Associates' electronic information issue disclaimer -  
www.bennettsassociates.com/information/disclaimer/

Project Project No. 2004

## UBB Building A Reef

Drawing Title  
Proposed Section BB  
Looking North

Drawing Number Revision/Suitability  
2004\_P\_230 C

Scale @ A3 Scale @A1 Revision Date  
1 : 500 1 : 250 210310  
YY MM DD