
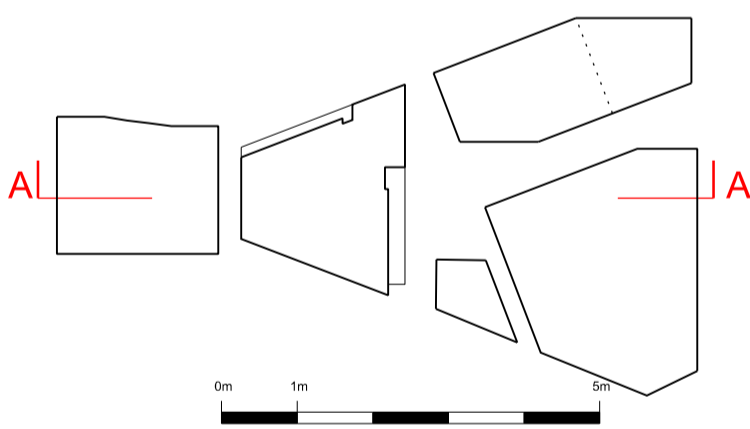


Notes

- - - - - Site Boundary
- ▨ Soft spot for future labs tenant and kitchen extract

Refer to Landscape Architect's drawings and report for full landscaping information

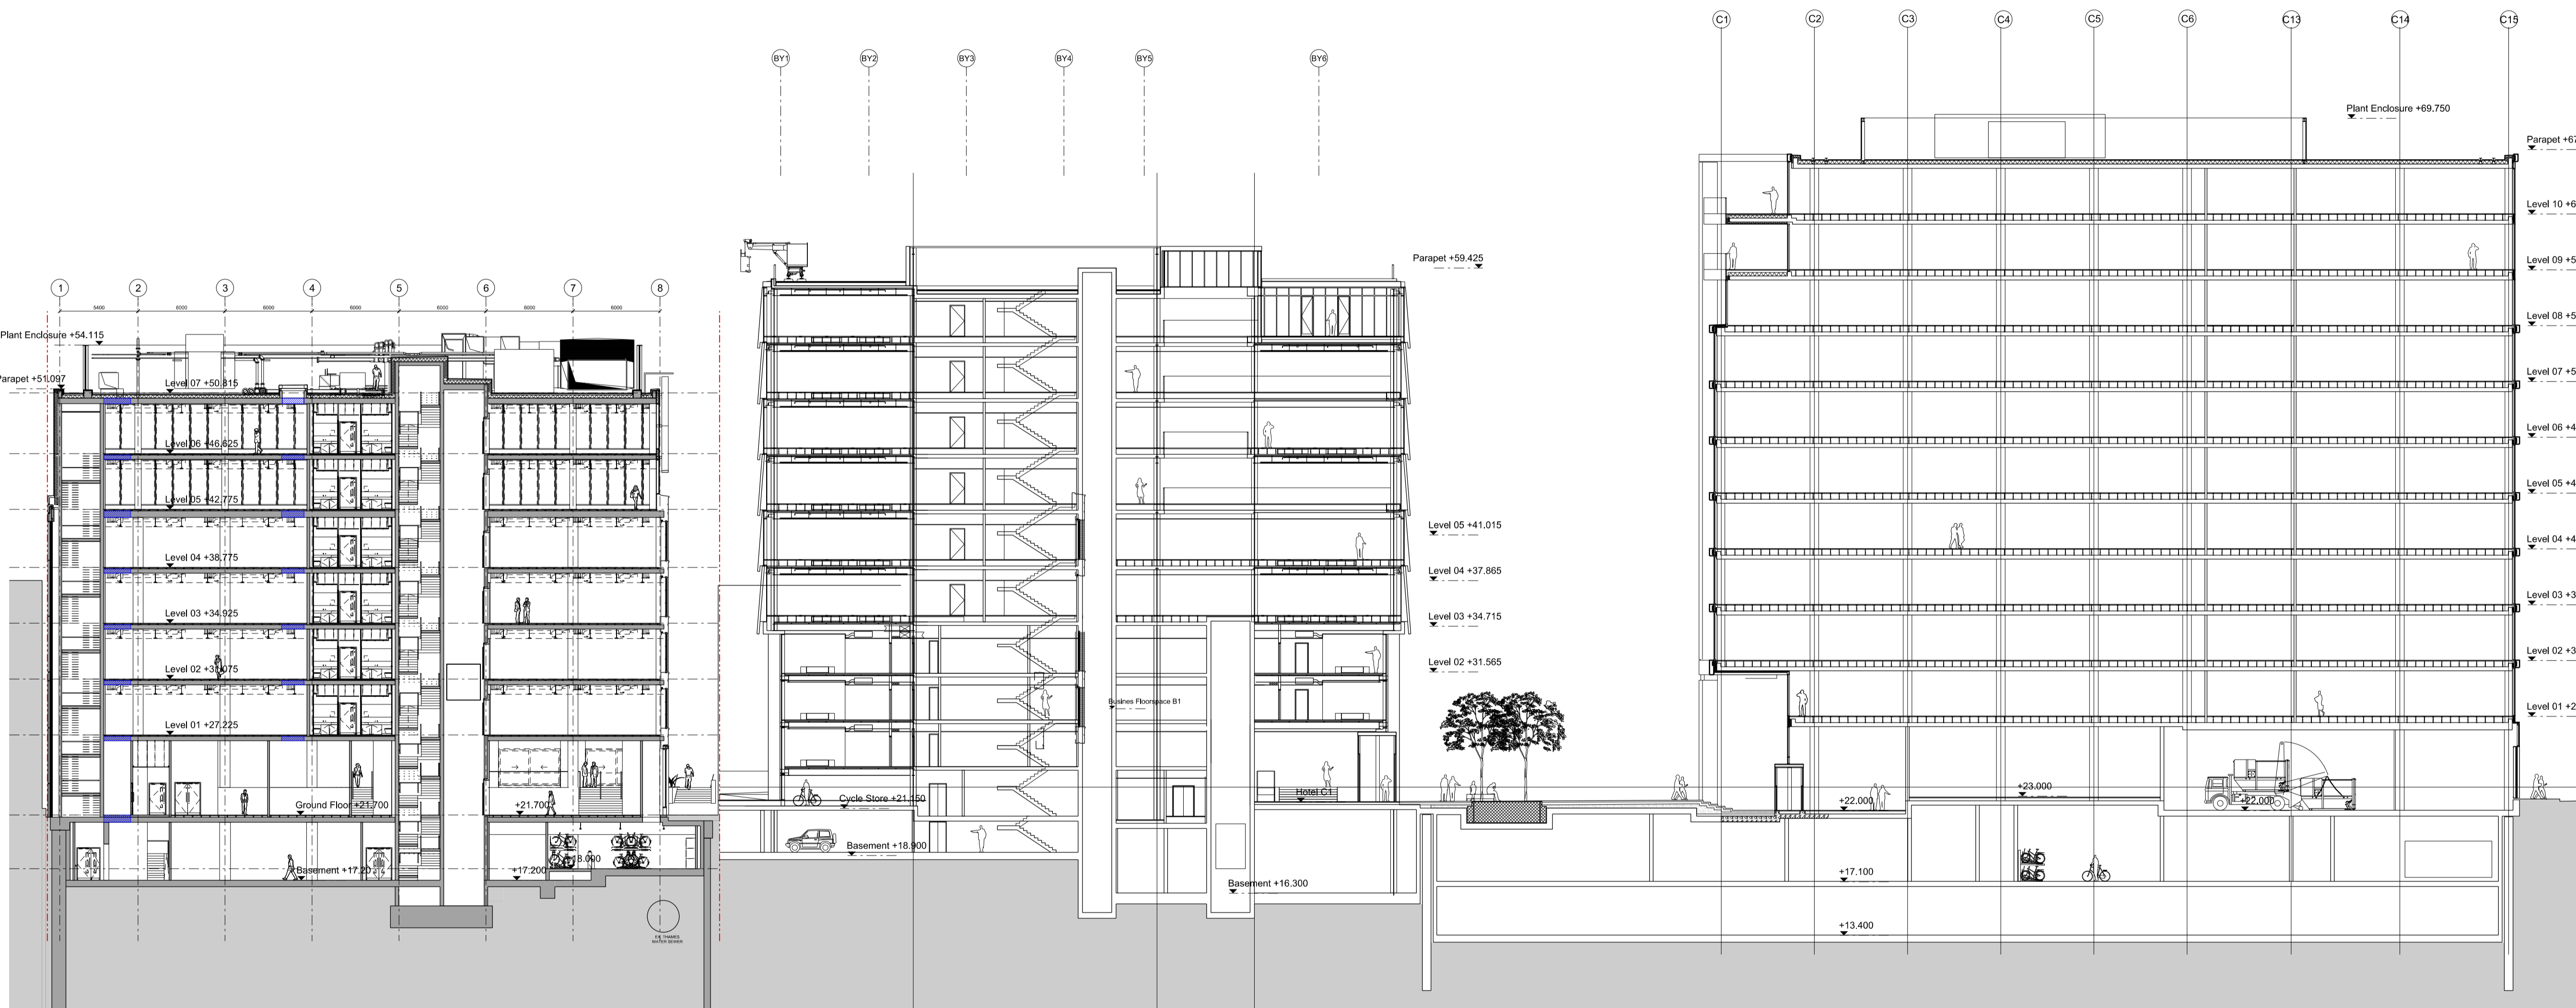

BENNETTS ASSOCIATES

1 Rawstorne Place, London EC1V 7NL
 T +44(0)207 5203300 • www.bennettsassociates.com
 E mail@bennettsassociates.com

For Bennetts Associates' electronic information issue disclaimer -
 www.bennettsassociates.com/informationanddisclaimer/

Project Project No. 2004
UBB Building A
 Reef

Drawing Title
Proposed Section AA
 Looking East

Drawing Number Revision/Suitability
2004_P_240 **A**

Scale @ A3 Scale @A1 Revision Date
1 : 500 **1 : 250** **210305**
 YY MM DD