

Notes:

NOTES:

LAYOUT SUBJECT TO BUILDING CONTROL & FIRE OFFICE APPROVAL.

DO NOT SCALE FROM THE DRAWING

whitepaper

hello@whitepaperco.com

sam@whitepaperco.com

+44 203 859 4444

+44 772 928 6091

B	DOOR TO BE RETAINED	MB	18.03.21
A	UPDATED AS PER GA UPDATES	MB	06.11.19
REV:	DESCRIPTION:	BY:	DATE:

STATUS:

CONSTRUCTION

CLIENT:

LIME PICTURES

ARCHITECT:

WHITEPAPER
7-10 Bateman's Row
London, EC2A 3HH


SITE:

The Coach House, 8 alfred mews,
Fitzrovia, London,
W1T7AA

TITLE:

GROUND FLOOR DEMOLISION PLAN

SCALE: 1:50 @ A1	DATE: 01/10/19	DRAWN: MB	CHECKED: SL
PROJECT NO: WP WPD40	DRAWING NO: WPD40-03	REVISION: B	

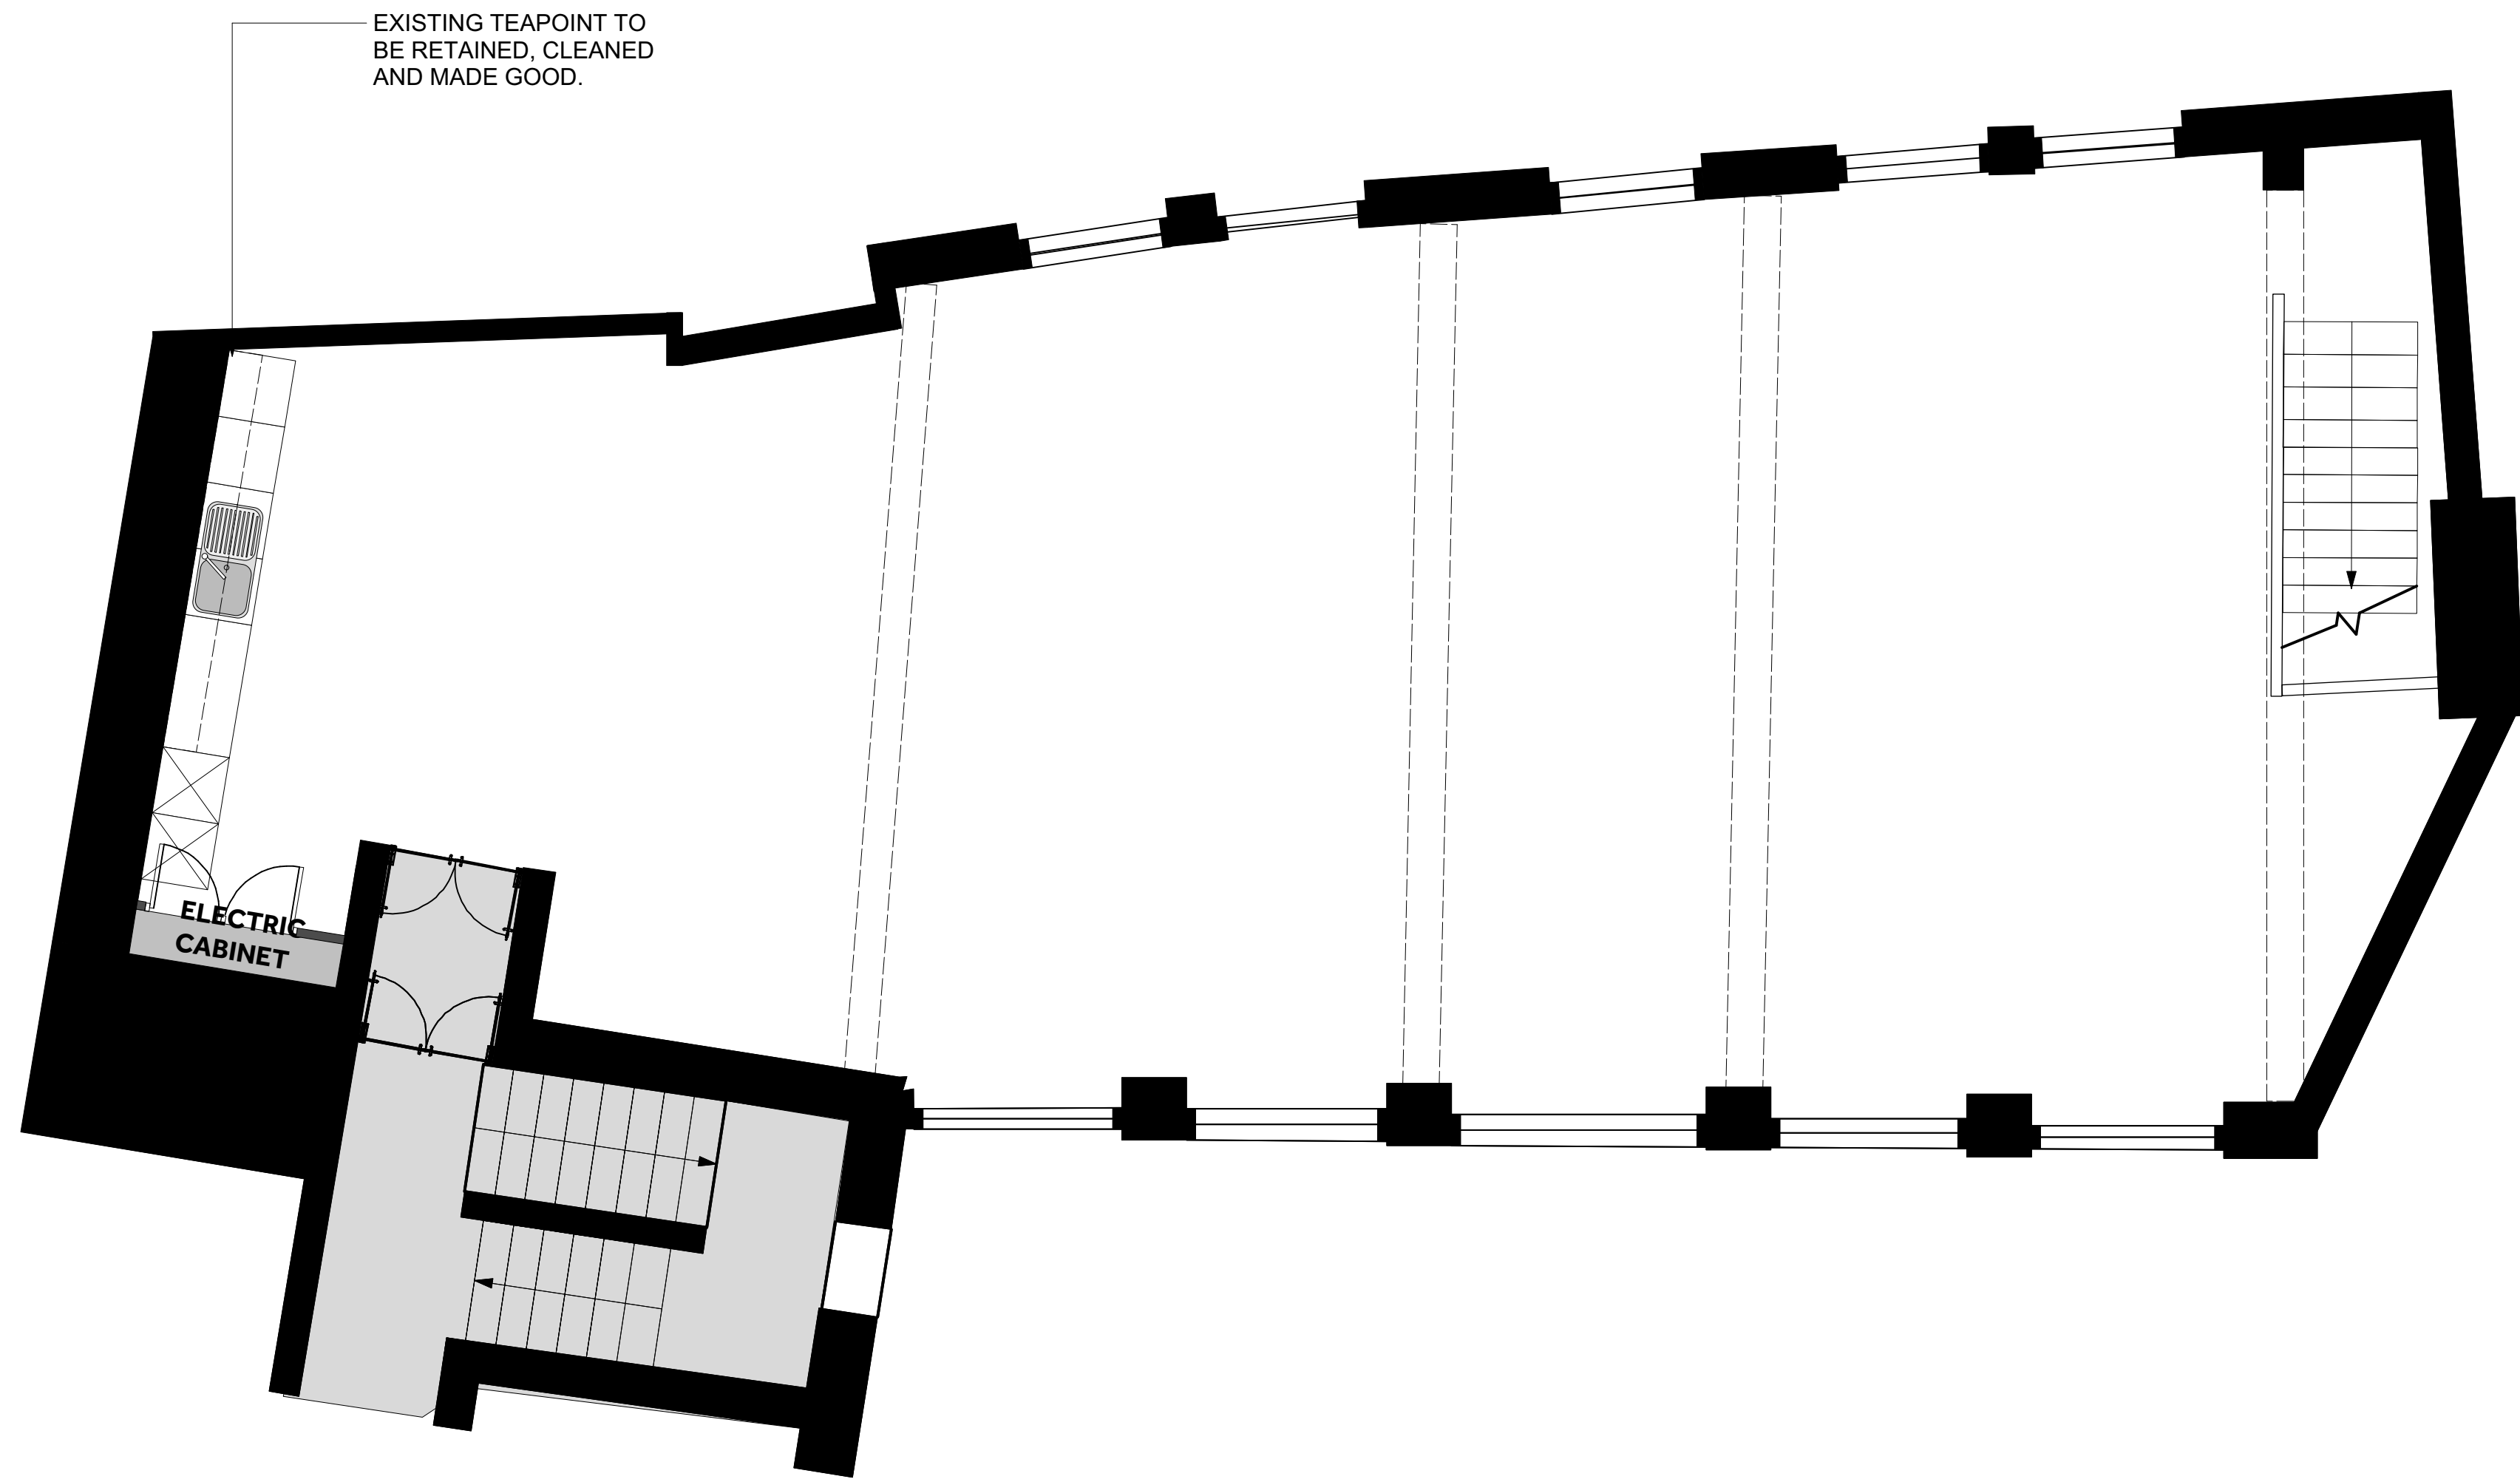

Notes:

NOTES:

LAYOUT SUBJECT TO BUILDING CONTROL & FIRE OFFICE APPROVAL.
DO NOT SCALE FROM THE DRAWING

whitepaper

hello@whitepaperco.com

sam@whitepaperco.com

+44 203 859 4444

+44 772 928 6091

REV:	DESCRIPTION:	BY:	DATE:

STATUS:

CONSTRUCTION

CLIENT:

LIME PICTURES

ARCHITECT:

WHITEPAPER
7-10 Bateman's Row
London, EC2A 3HH


SITE:

The Coach House, 8 alfred mews,
Fitzrovia, London,
W1T7AA

TITLE:

1ST EXISTING DEMOLISION PLAN

SCALE: 1:50 @ A1	DATE: 01/10/19	DRAWN: MB	CHECKED: SL
PROJECT NO: WP WPD40	DRAWING NO: WPD40-04		REVISION: -

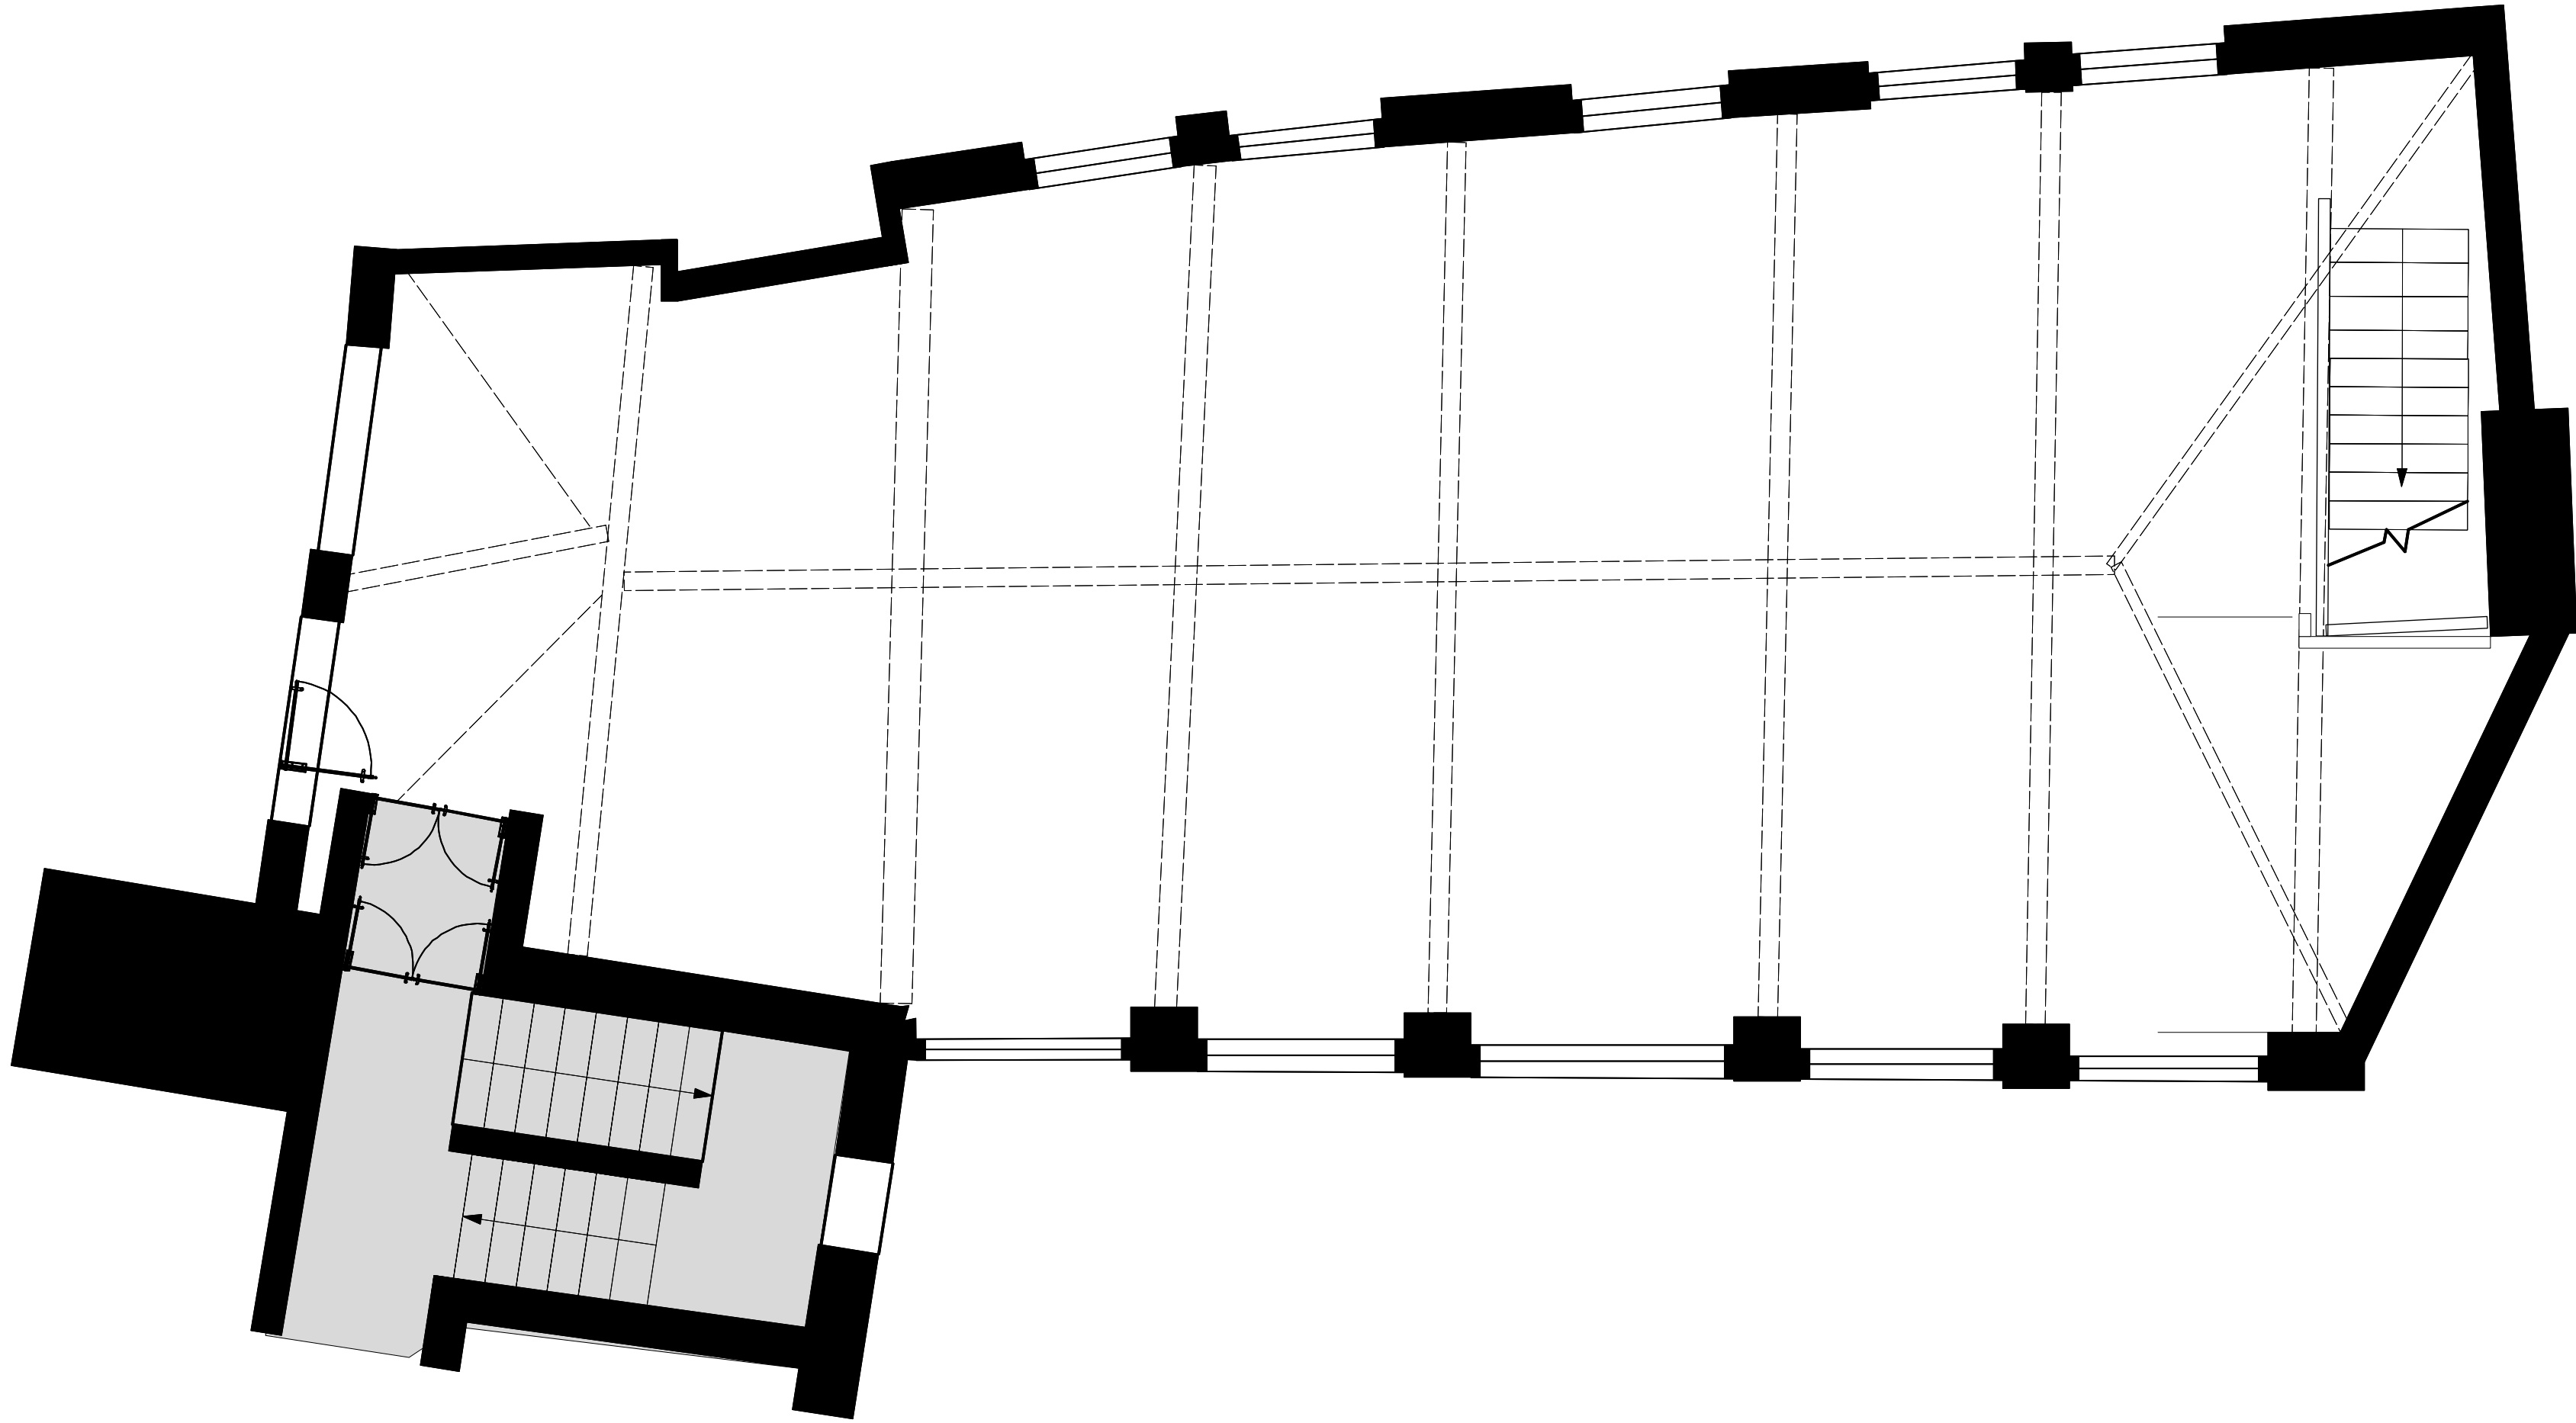

Notes:

NOTES:

LAYOUT SUBJECT TO BUILDING CONTROL & FIRE OFFICE APPROVAL.

DO NOT SCALE FROM THE DRAWING

whitepaper

hello@whitepaperco.com

sam@whitepaperco.com

+44 203 859 4444

+44 772 928 6091

A	UPDATED AS PER GA UPDATES	MB	06.11.19
REV:	DESCRIPTION:	BY:	DATE:

STATUS:

CONSTRUCTION

CLIENT:

LIME PICTURES

ARCHITECT:

WHITEPAPER
7-10 Bateman's Row
London, EC2A 3HH

SITE:

The Coach House, 8 alfred mews,
Fitzrovia, London,
W1T7AA

TITLE:

2ND EXISTING DEMOLISION PLAN

SCALE: 1:50 @ A1	DATE: 01/10/19	DRAWN: MB	CHECKED: SL
PROJECT NO: WP WPD40	DRAWING NO: WPD40-05	REVISION: A	