


REVISIONS

Rev. \_\_\_\_\_ Date \_\_\_\_\_ By \_\_\_\_\_

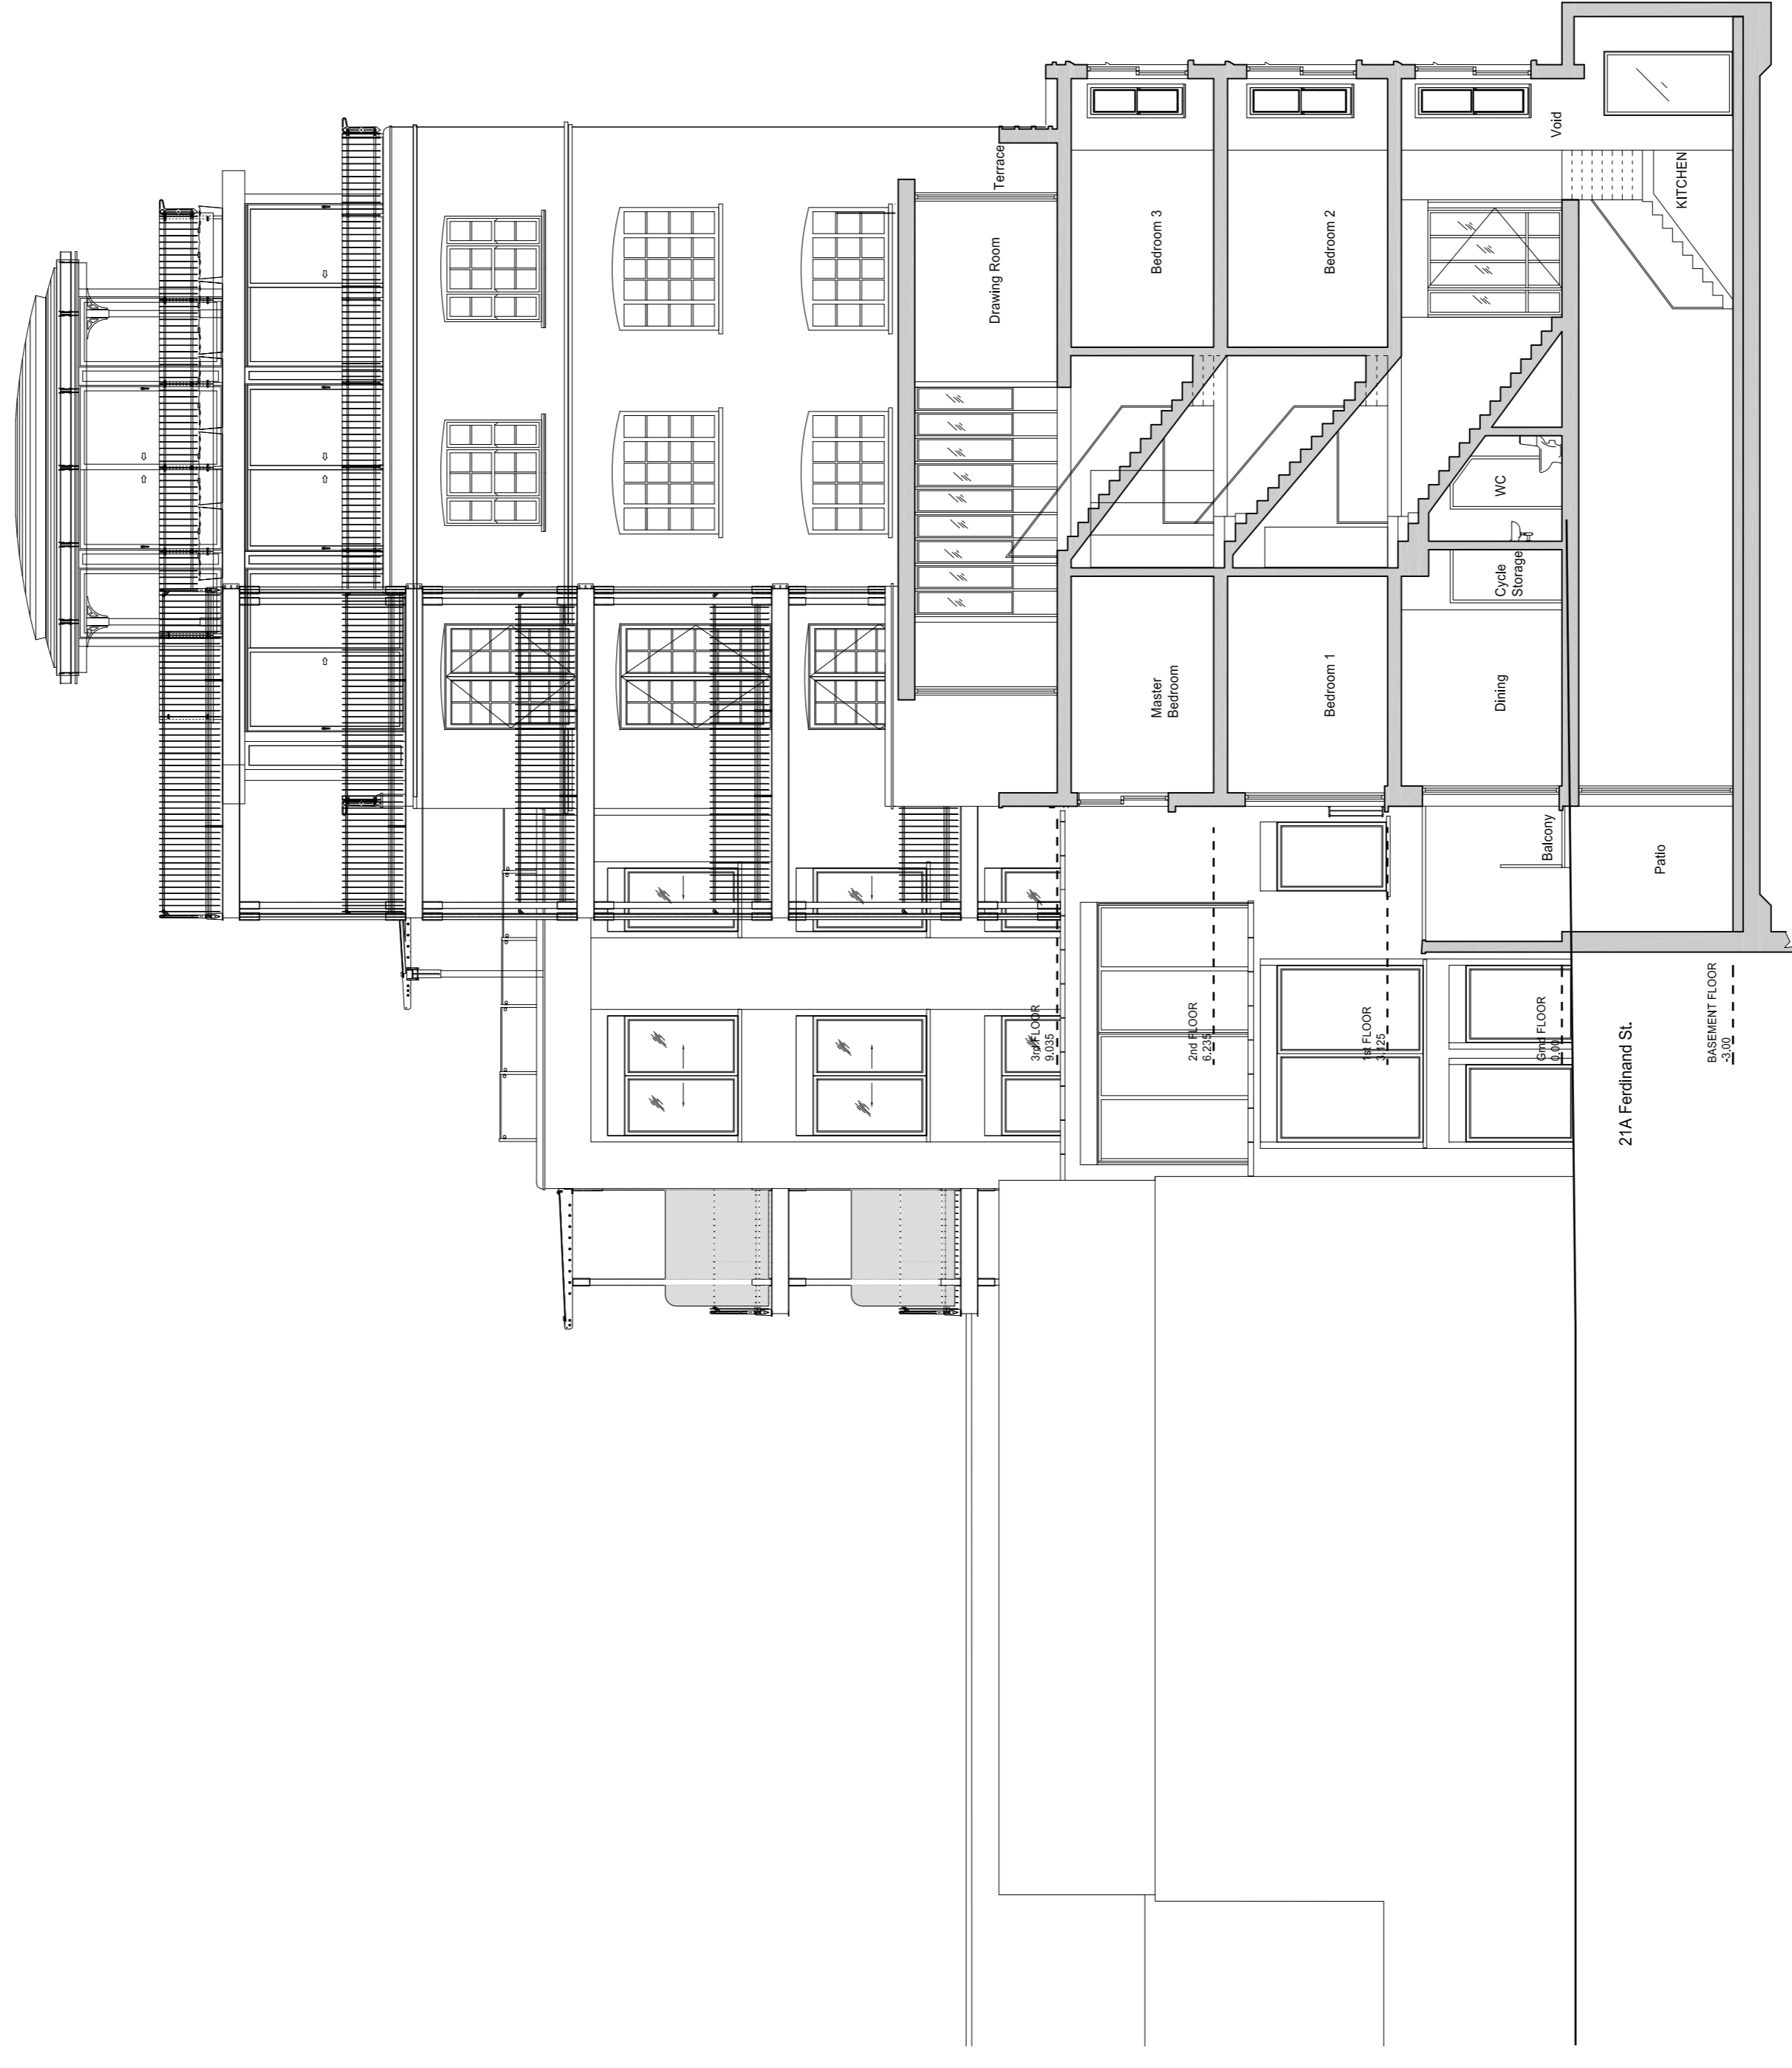

EXISTING SECTION A-A'

PLANNING APPLICATION

ALL DIMENSIONS TO BE CHECKED ON SITE  
WORK TO PROVIDED DIMENSIONS ONLY  
REPAIRS TO EXISTING STRUCTURE TO BE  
AT ONCE BEFORE PROCEEDING

Contemporary Design Solutions

46 Great Marlborough Street  
London  
W1F 7JY  
Telephone: 020 7464 6200 Fax: 020 7464 4844

Client  
**RISSELL LTD  
WARMHAZE LTD**

Project Title  
New Roof Terraces and Privacy Screening  
Flat 5, 10 Belmont Street, 10a Belmont St, 12 Belmont St  
LONDON NW1

Drawing Title  
Existing Section A-A'

Scale	1:100@A1:200@A3	Date	March 2021
Drawn	LV	Checked	-
Drawing No.	210310-A(SO)300	Rev.	-