


REVISIONS

Rev. _____ Date _____ By _____

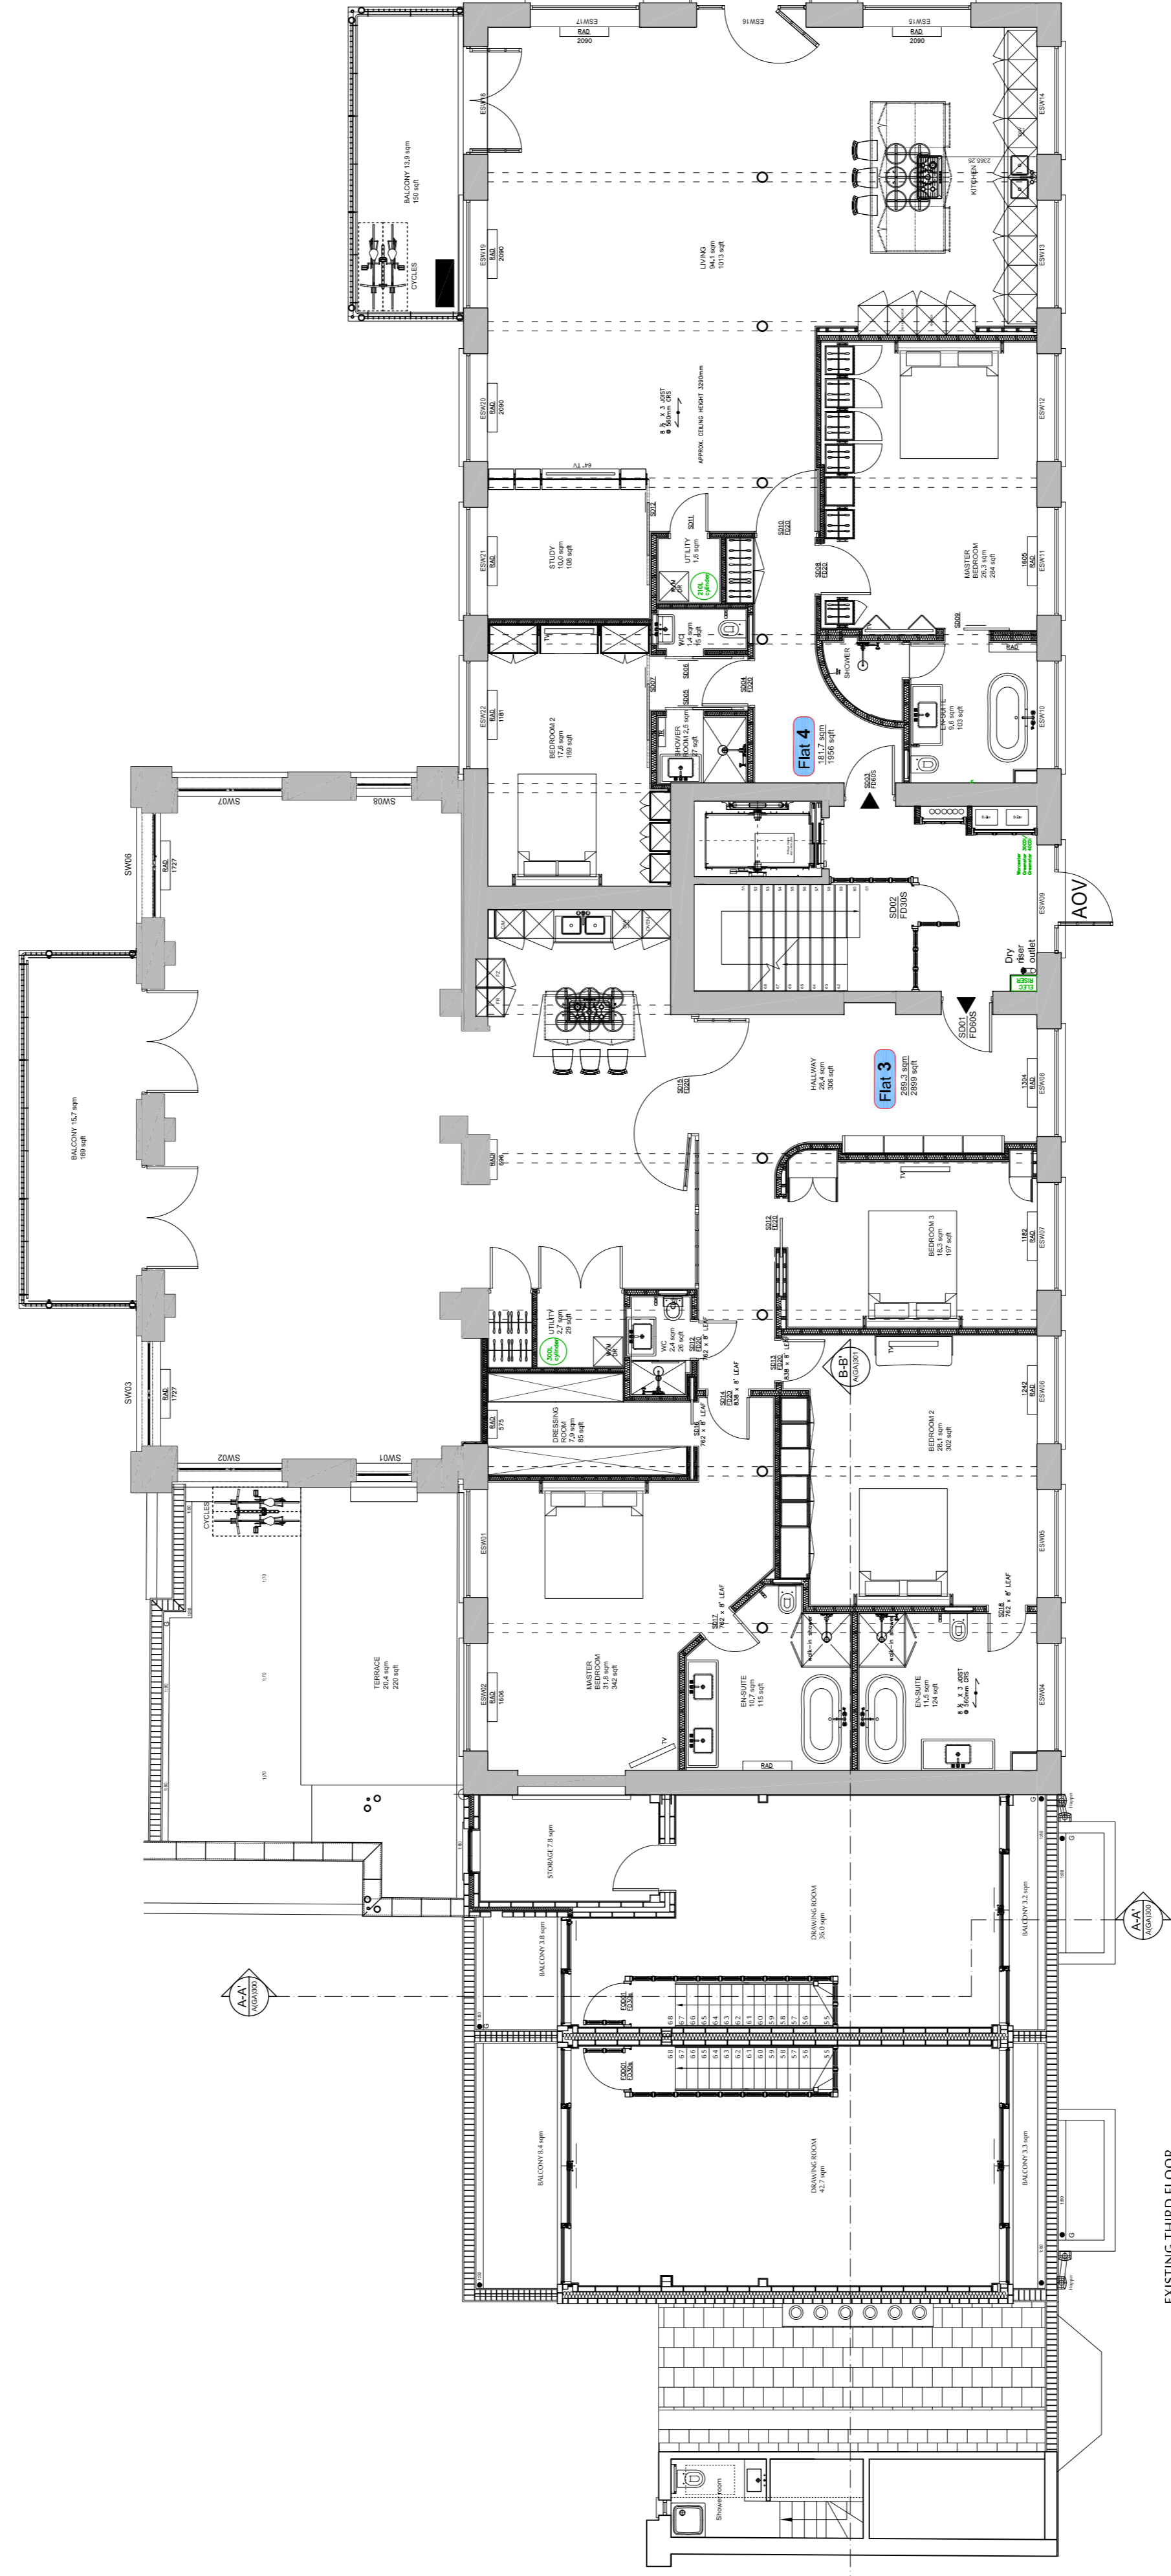

EXISTING THIRD FLOOR
 0 0.5 1 2 3 4 5 10m
 14 BELMONT ST
 12 BELMONT ST
 10 BELMONT ST
 GFA = 42.7 sqm
 GFA = 38.0 sqm
 10 BELMONT ST

PLANNING APPLICATION

ALL DIMENSIONS TO BE CHECKED ON SITE
 WORK TO FINISHED DIMENSIONS ONLY
 REPAIRS TO EXISTING STRUCTURE TO BE
 COMPLETED PRIOR TO COMMENCEMENT
 AT ONCE BEFORE PROCEEDING

Contemporary Design Solutions



46 Great Marlborough Street
 London
 W1F 7JY
 Telephone: 020 7464 6000 Fax: 020 7464 4644

Client

RISETALL LTD
 WARMHAZE LTD

Project Title

New Roof Terraces and Privacy Screening
 Flat 5, 10 Belmont Street, 10a Belmont St, 12 Belmont St
 LONDON NW1

Drawing Title

Existing Third Floor

Scale: 1:100@A1:200@A3 Date: March 2021
 Drawn: LV Checked: _____
 Drawing No. _____ Rev. _____

210310-A(SO)130