

# Verticality Survey

Sheet: 1 of 1

Our ref: 772456


Date: 30/10/2020

Site: Rennie House, Torriano Mews

Work carried  
out for:

Sedgwick

Your ref: 6935700

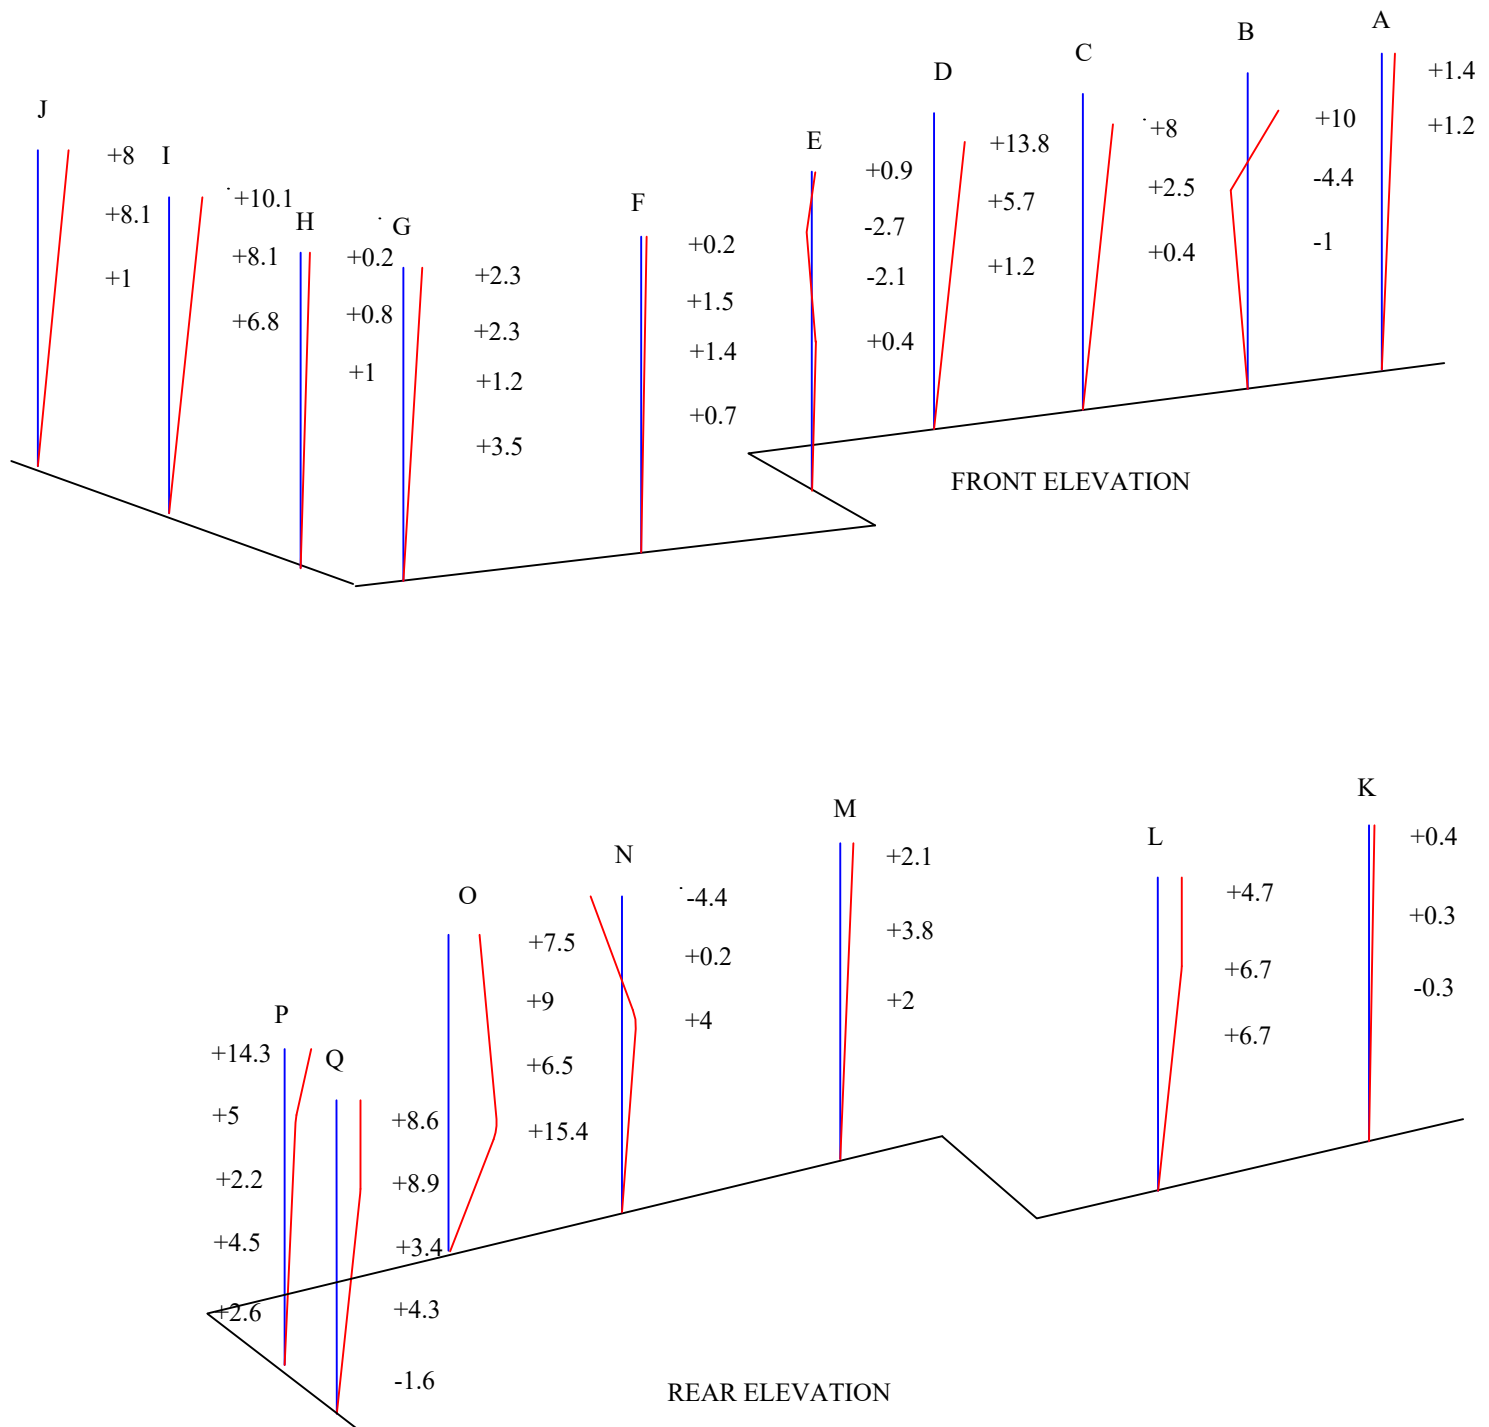

Remarks:

Represents original position of wall —  
Represents current position of wall —  
+ Readings denote wall leaning outward  
- Readings denote leaning inward

NOTE: All readings in MM relative to DPC and taken at 1M intervals

Scale: N.T.S.