


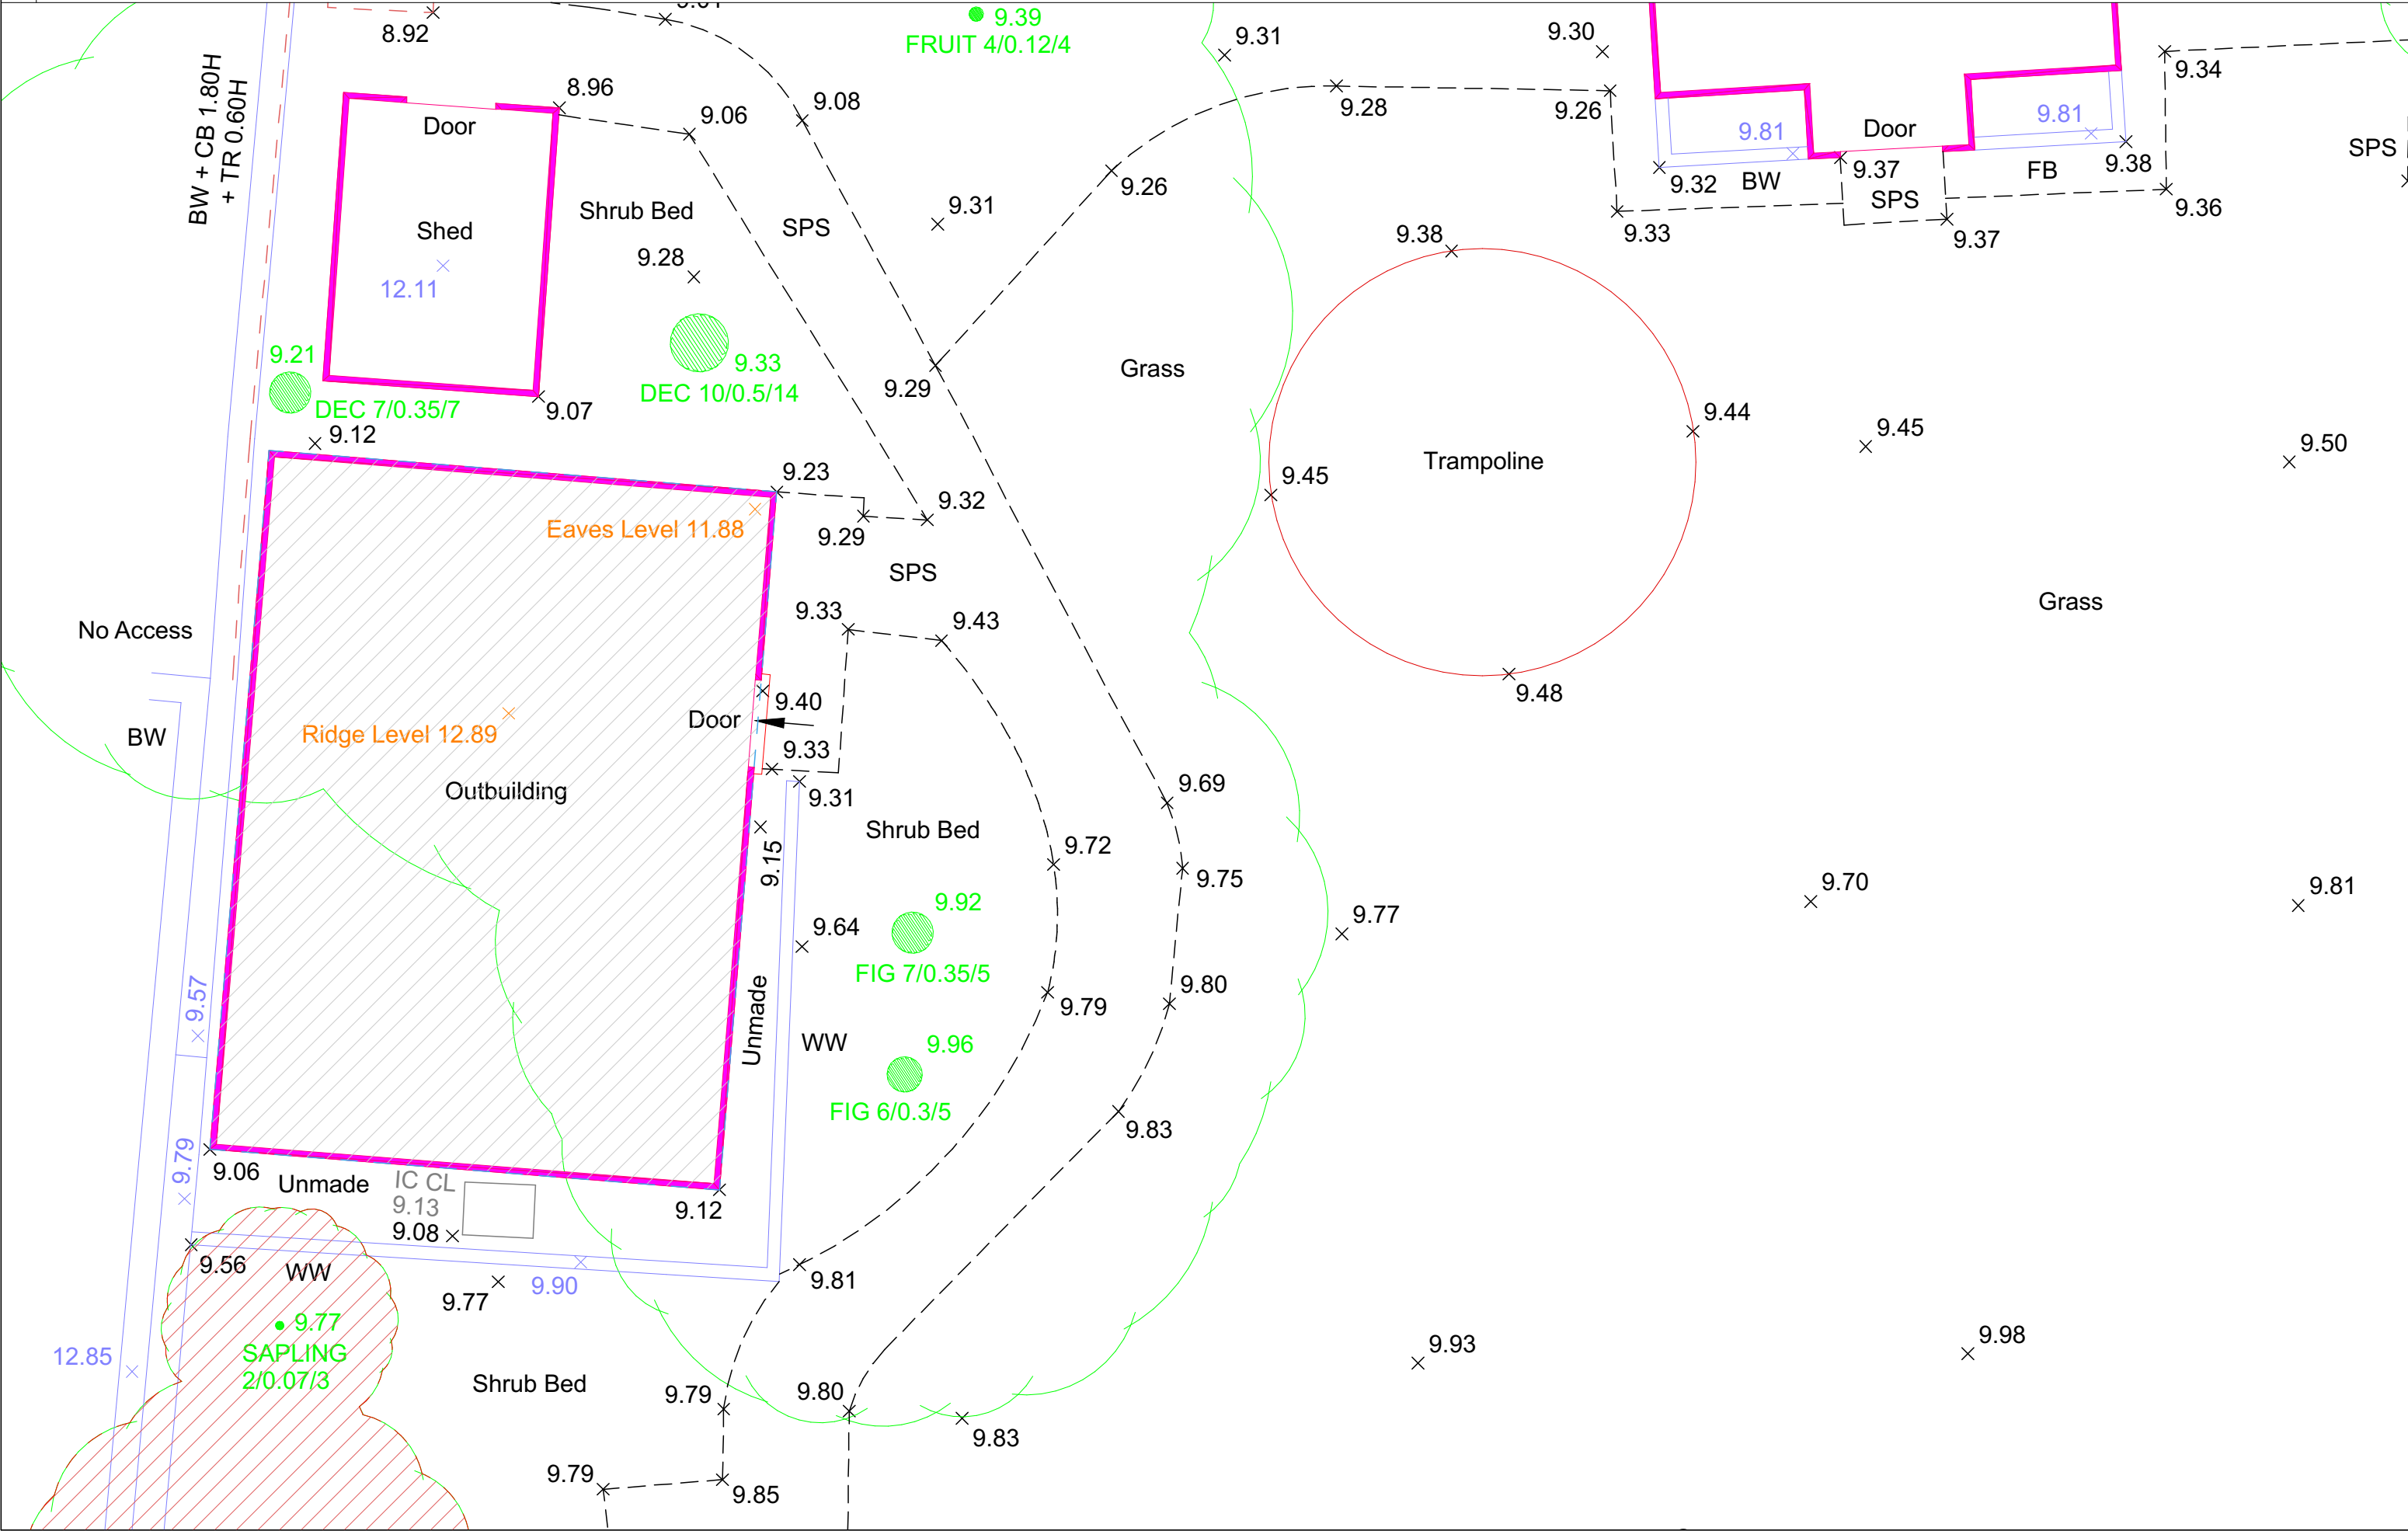

Notes:	Issue ID	Issue Name	Date	Notes:	T: +44 (0) 20 7371 57 97 E: hello@uvadesign.co.uk W: www.uvadesign.co.uk 88 Peterborough road Fulham SW6 3RH UVA design Ltd		Project:	Layout Title:	Issue date	Drawn by	Project code	Number	Rev
All dimensions must be checked and UVAdesign Ltd is to be informed of any discrepancies prior to construction. All drawings prepared by UVAdesign Ltd are not to be used for any submissions, area schedule calculation or used by any other persons or companies other than UVAdesign Ltd unless written consent has been given by UVAdesign Ltd.							3 Hampstead Hill Gardens	Existing Set	19/03/2021		044-20	EX01	01
							London NW3 2PH	Existing Plan	Scale:				
								Status:	1:50	@A3			
	00	Issue for planning	19/03/2021					Planning					