


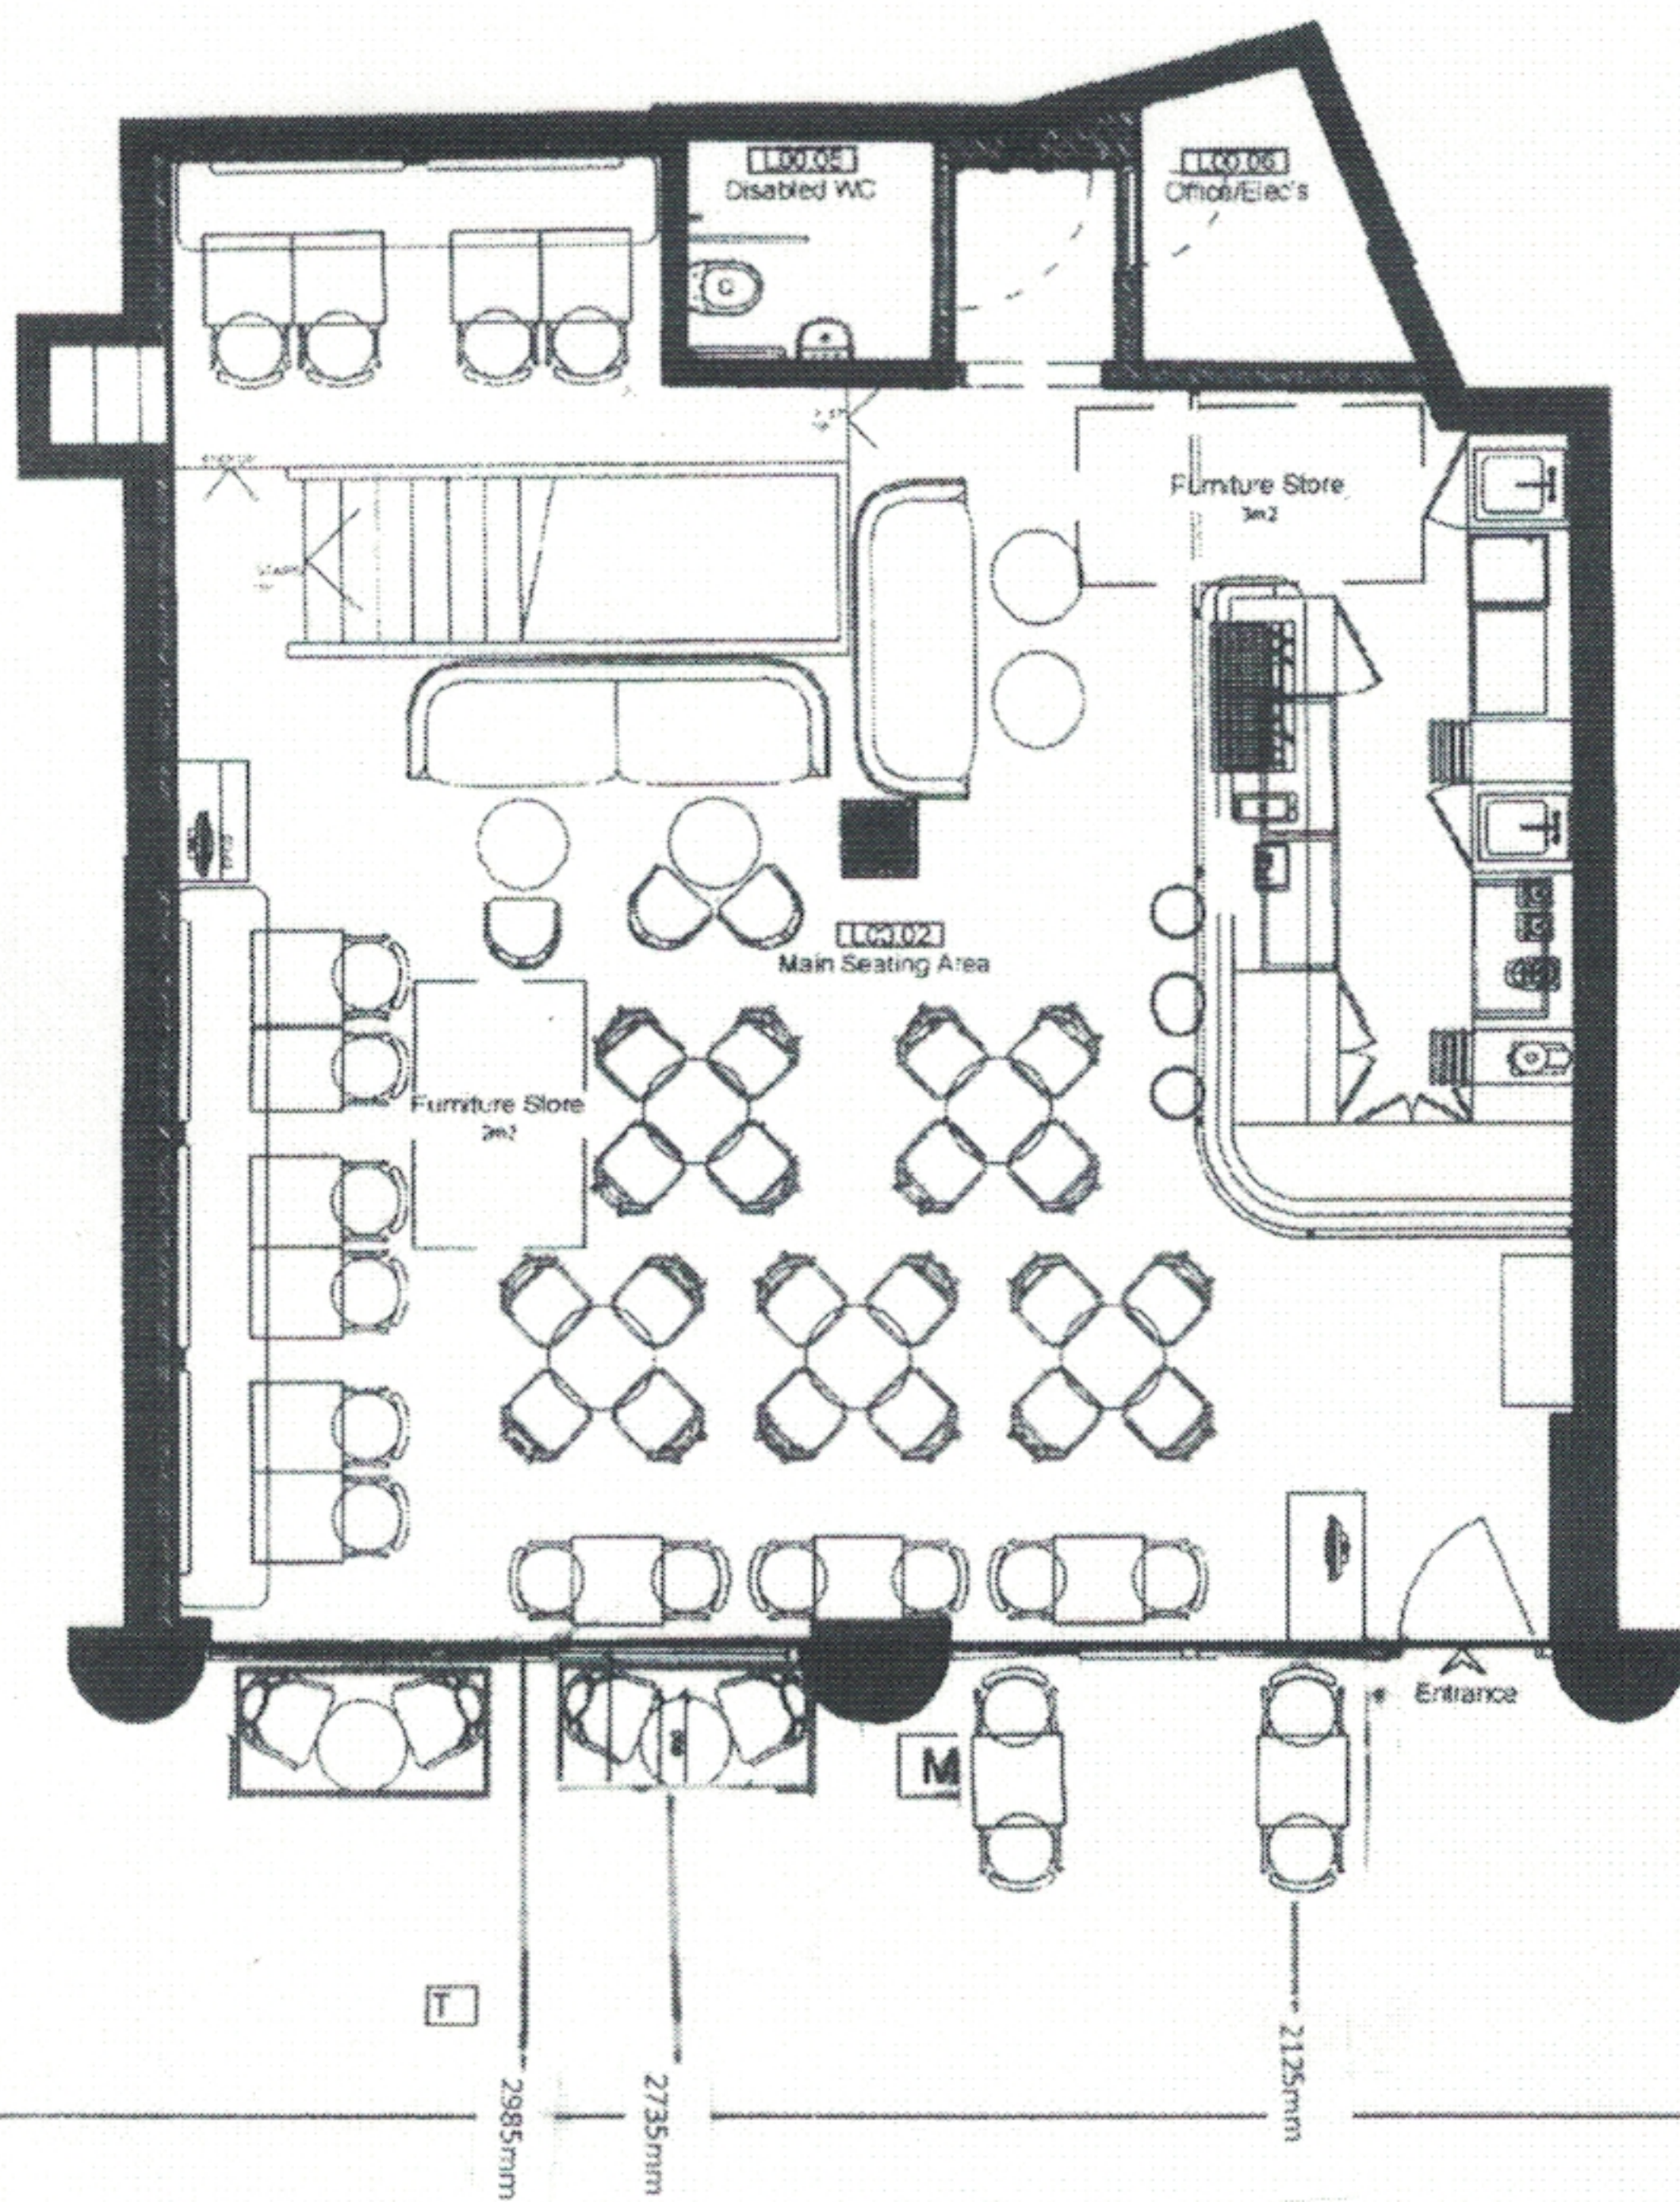

External tables and chairs to be stackable
 External tables and chairs to be metal frame
 and timber thus being easy to maintain and
 robust

Chairs: 540mm x 540mm
 Tables: 600mm diameter

Chairs: 440mm x 440mm
 Tables: 600mm x 600mm

- Tree
- LP Lamp post
- MH Manhole/Access
- SS Street Sign