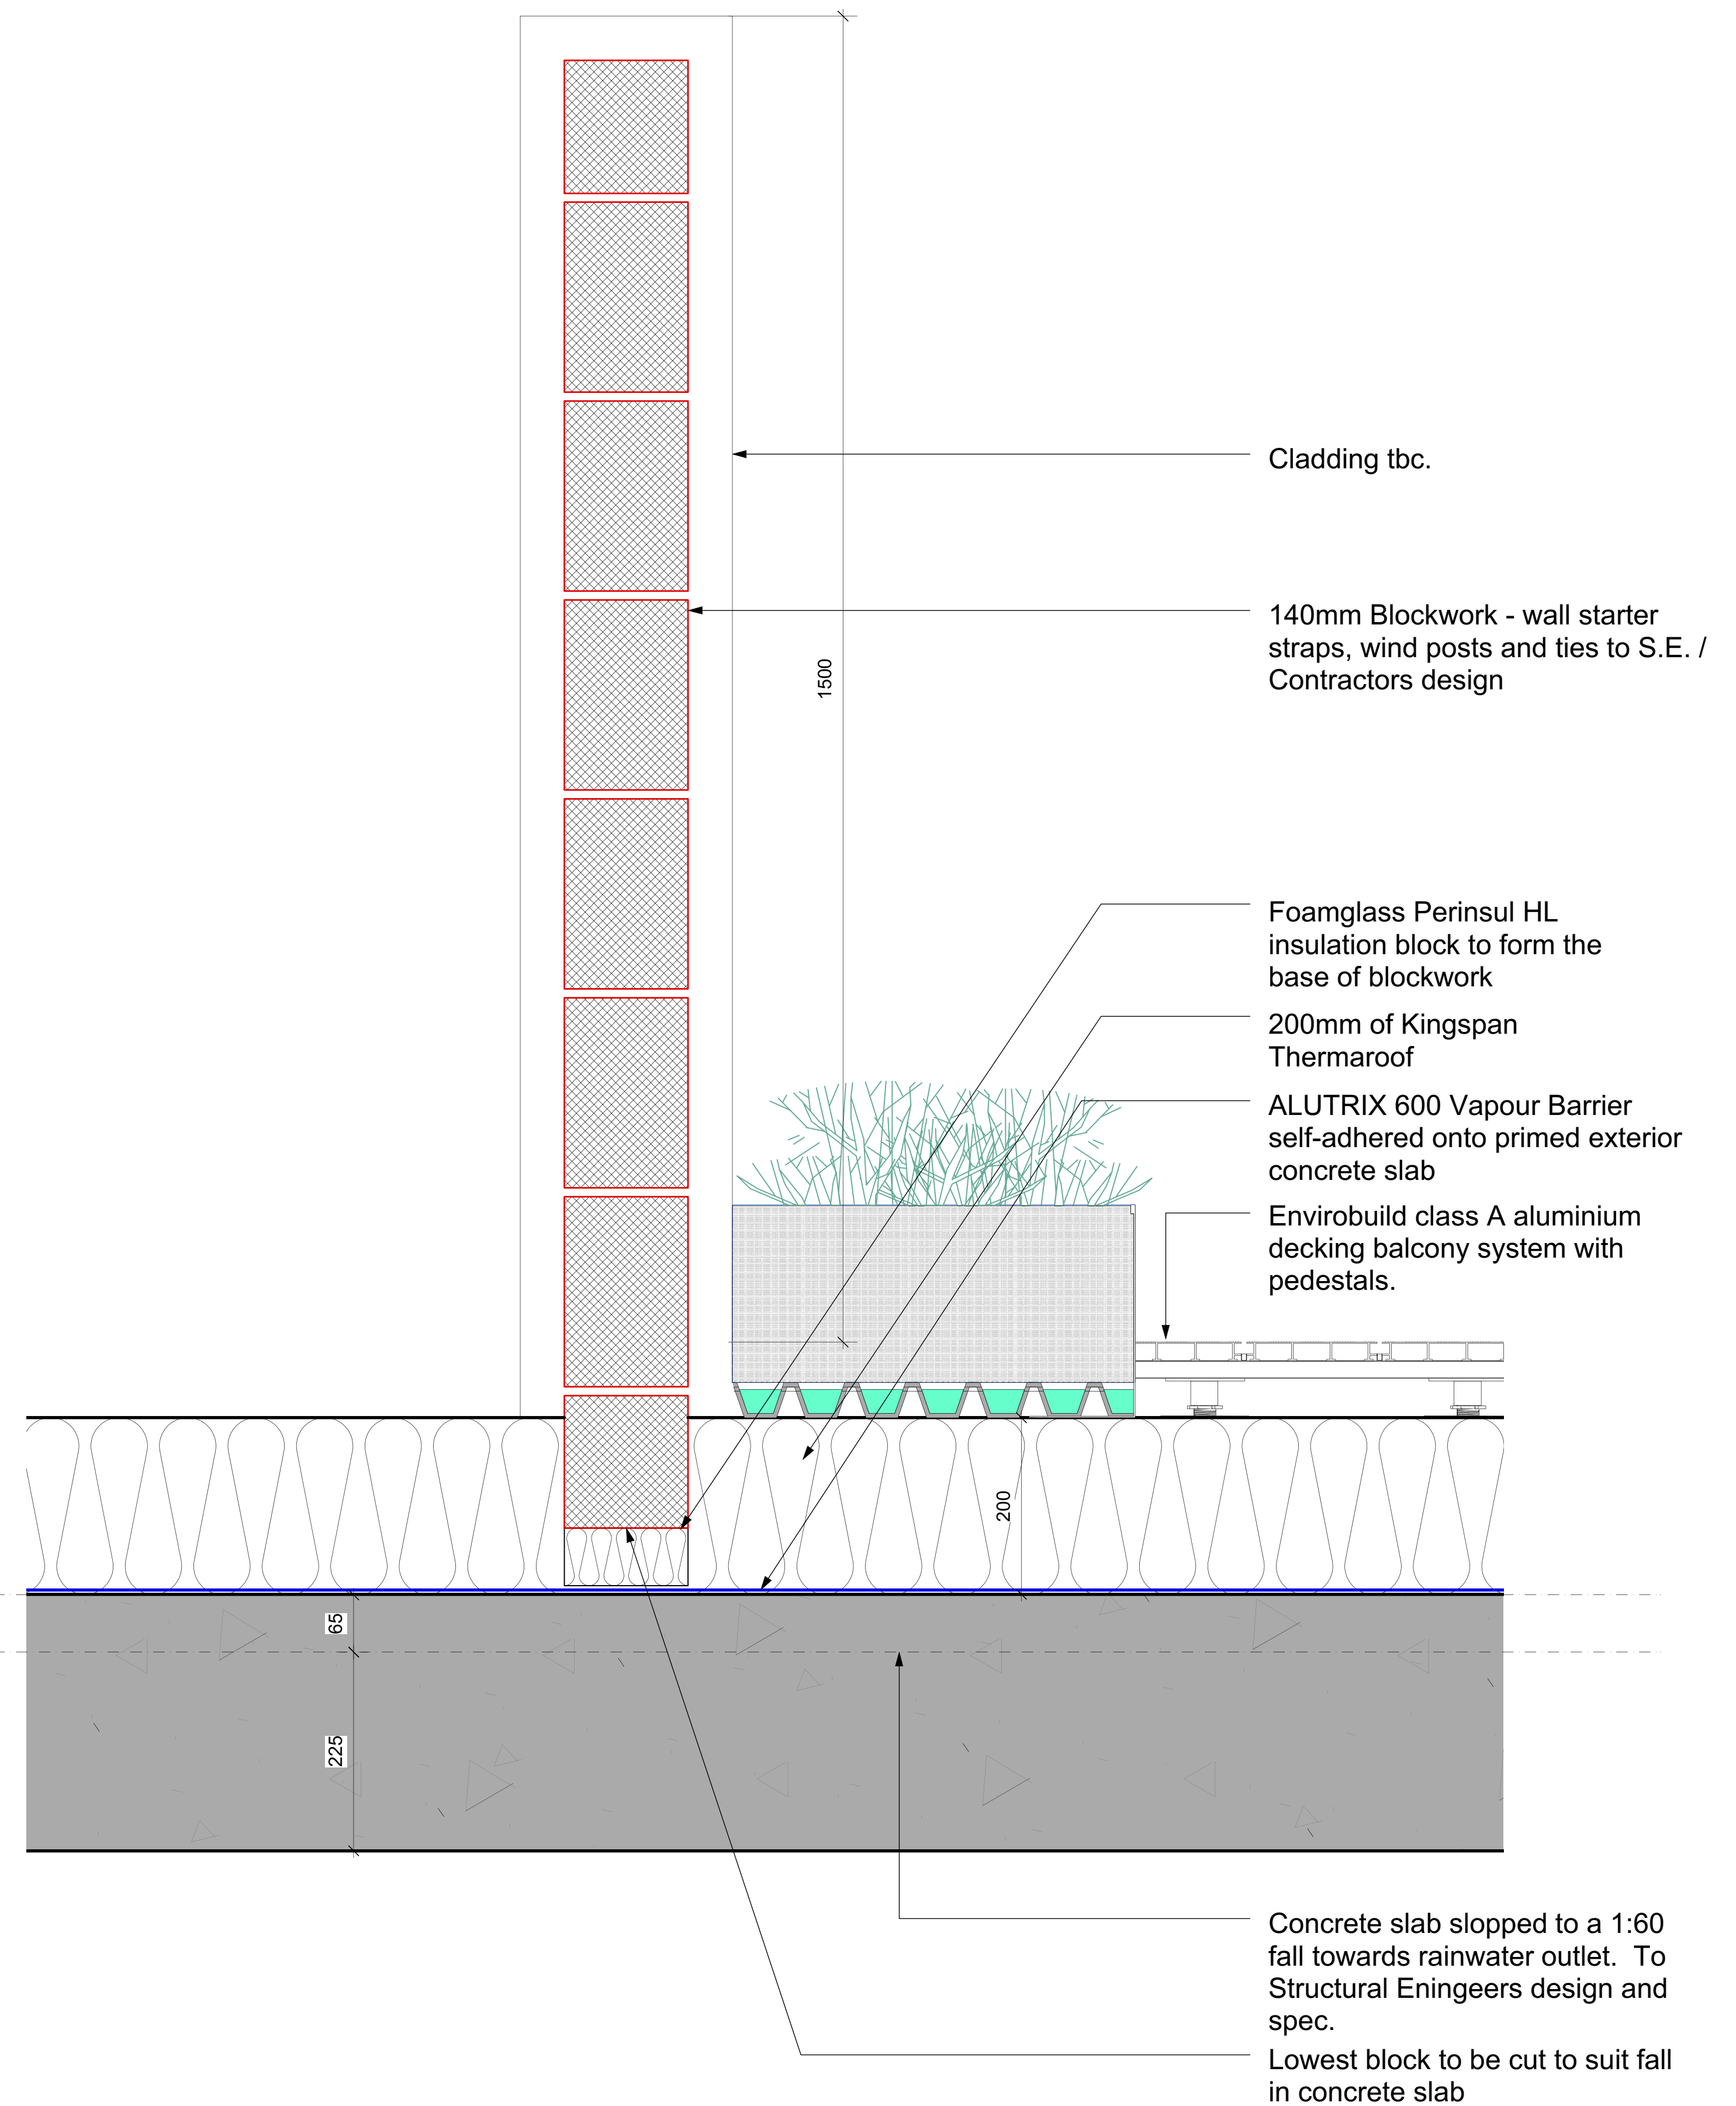


Top of Sloped
Concrete
+47.330
SSL
+47.265

[illegible]