



1 Existing Front Boundary Elevation to Garden
Scale: 1:100

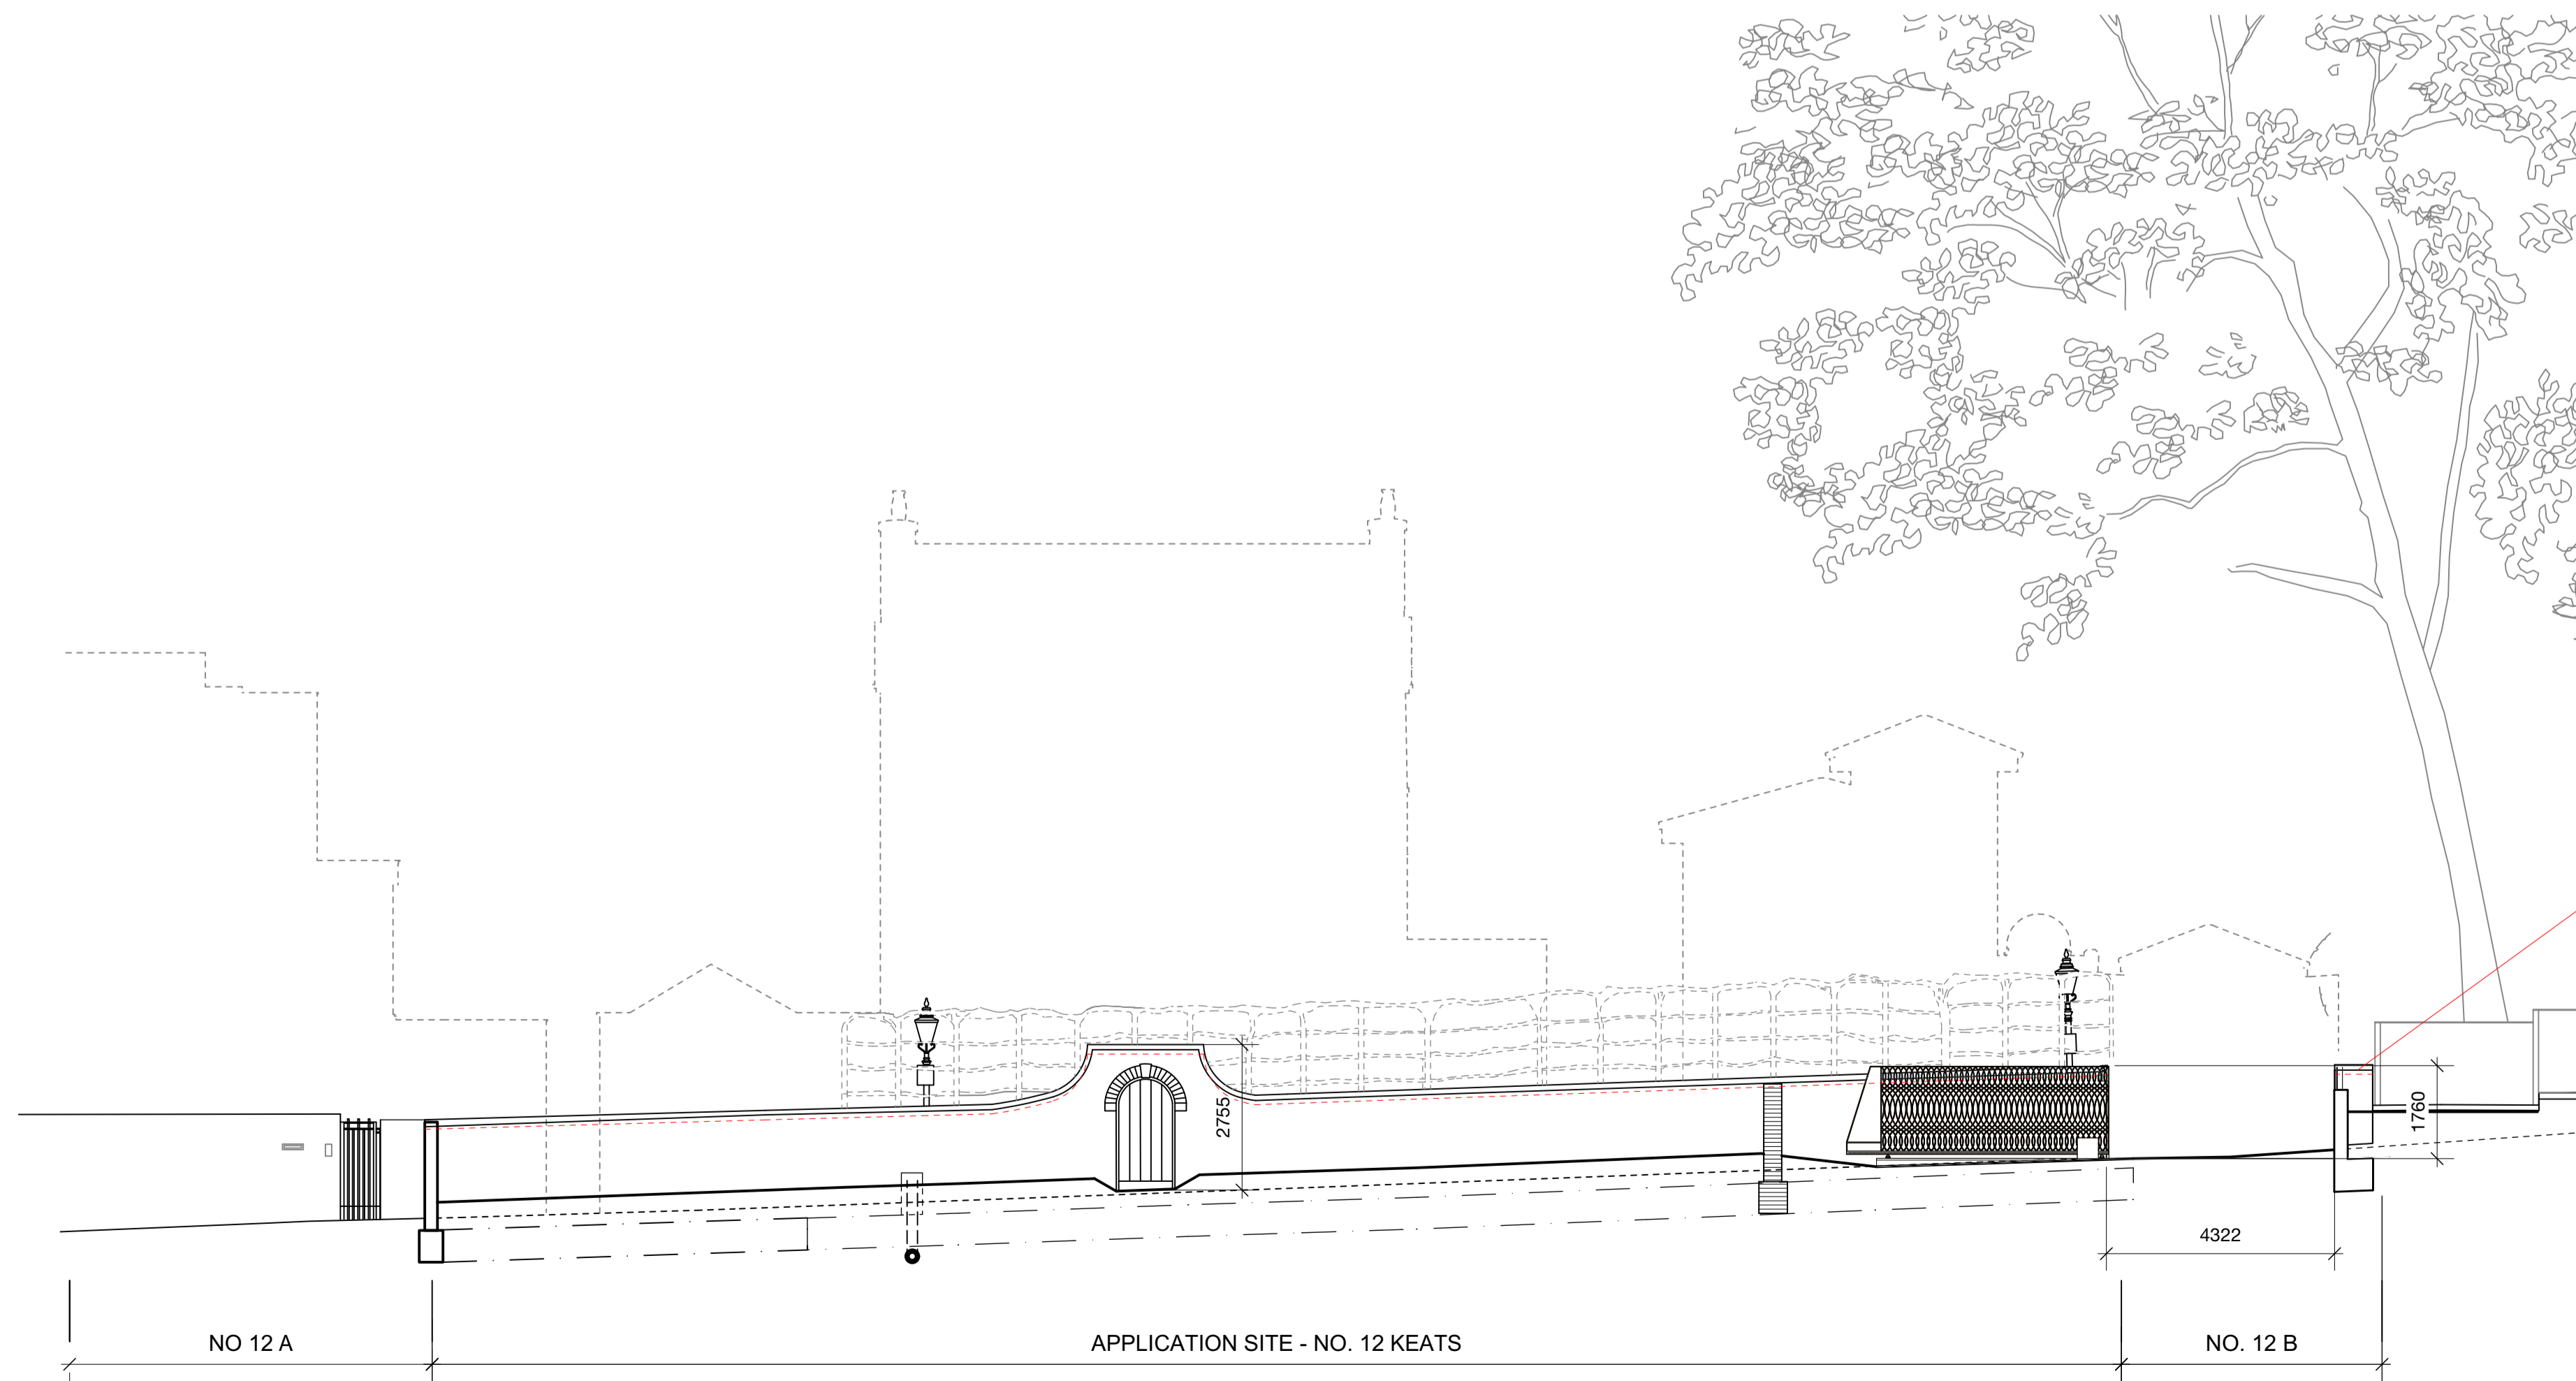

2 Proposed Front Boundary Elevation to Garden
Scale: 1:100

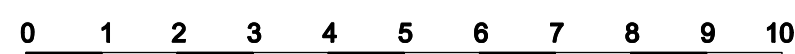

51

12 Keats Grove
London NW3 2RN

Kylie Richardson
Project No. 1168 12KG

51% Studios
1A Colham Mews, Agar Grove, London NW1 9SB
+ 44 (0) 203 355 1205

Planning
RIBA Stage
**Garden Boundary Wall
Elevations from Garden**

Scale 1:100 @ A1
Drawn by PT

Issue Notes:

7001