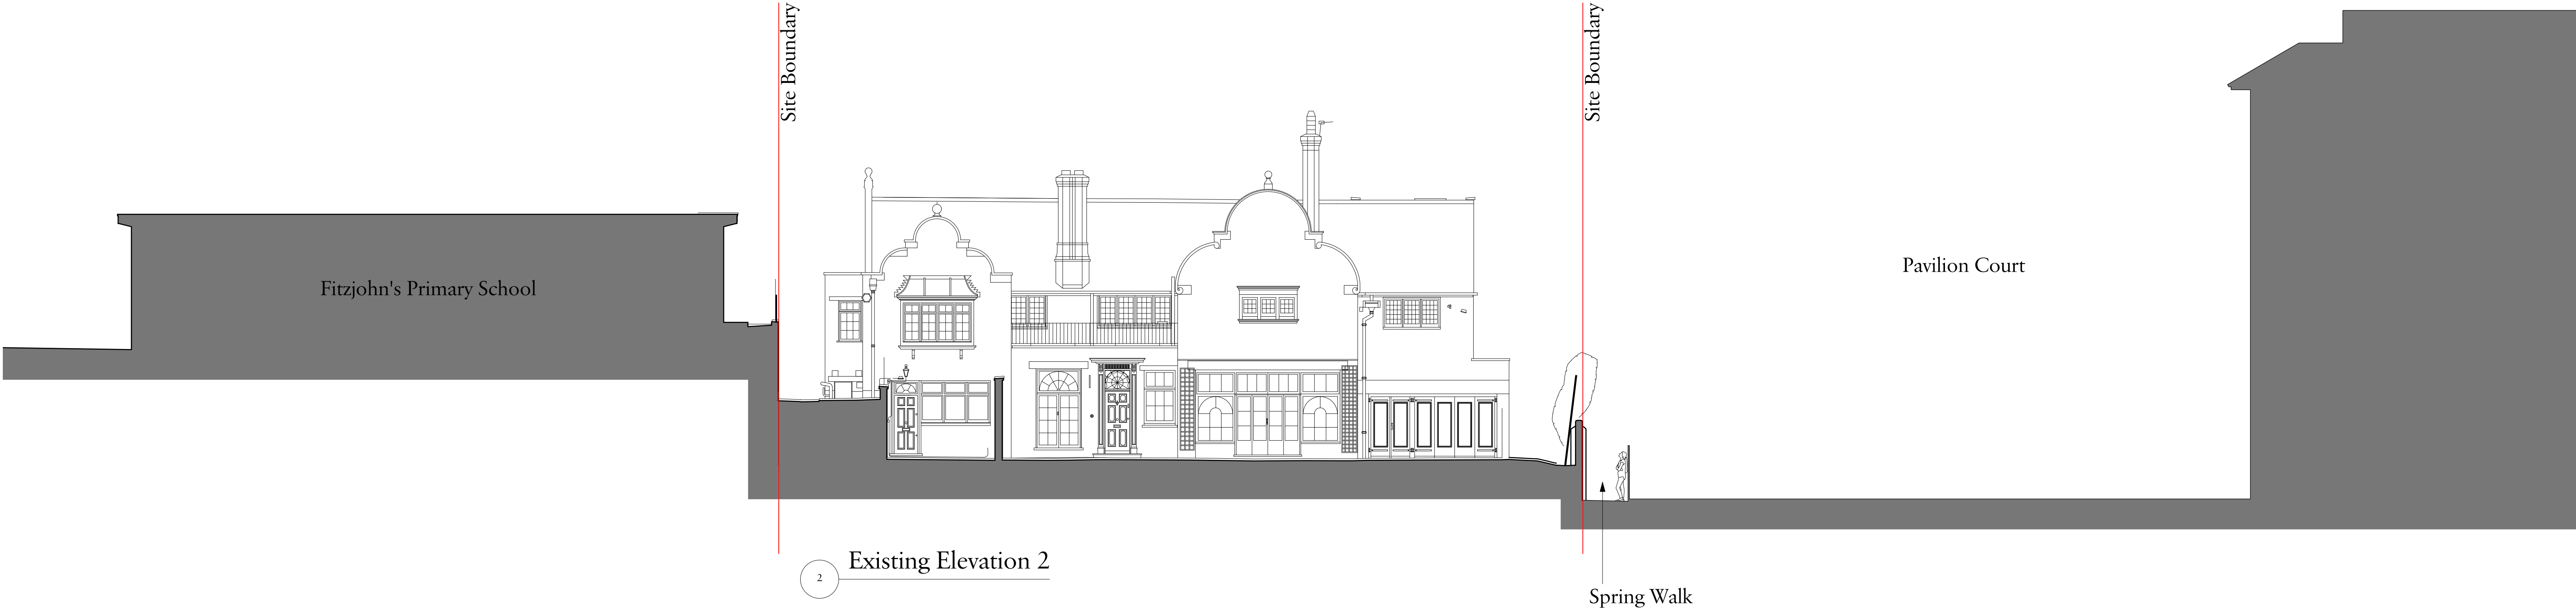
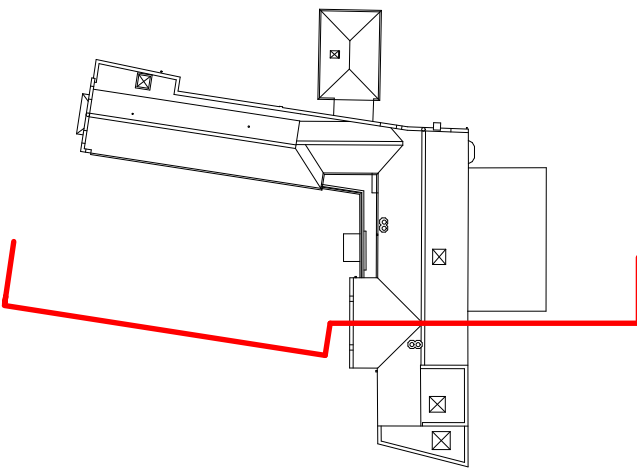
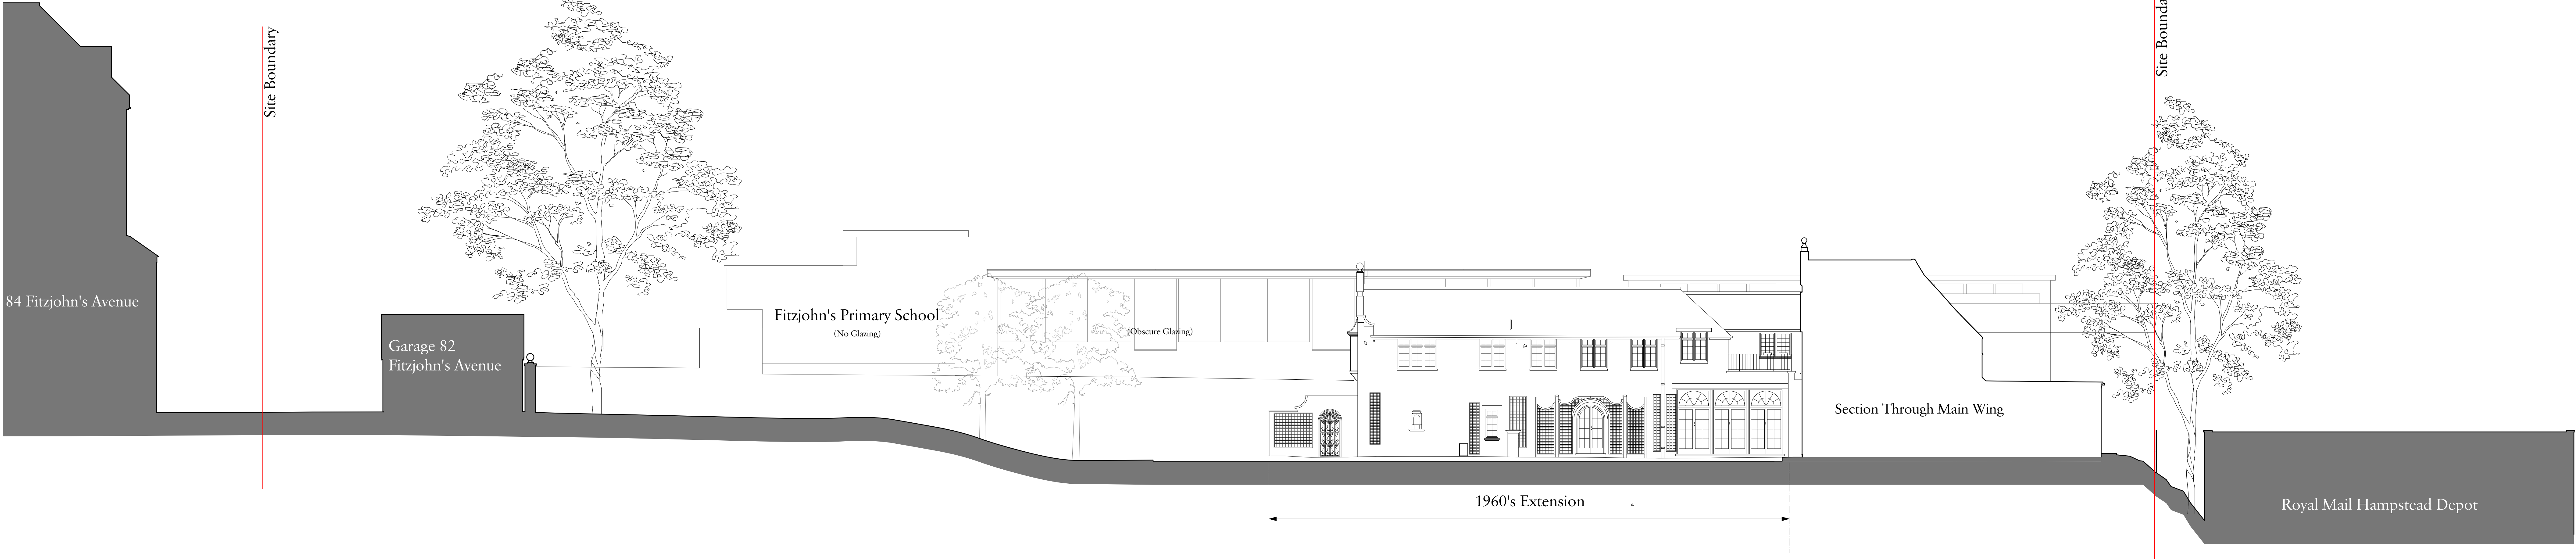


|     |            |                   |    |
|-----|------------|-------------------|----|
| C   | 08/01/2021 | Context included  | RS |
| B   | 27/10/2020 | Existing chimneys | RS |
| A   | 23/10/2020 |                   | RS |
| Rev | Date       | Details           | By |

Charlton Brown  
Architecture & Interiors

The Belvedere, 2 Back Lane, Hampstead, London, NW3 1HL  
Telephone +44(0)20 7794 1234  
Email office@charltonbrown.com  
Website www.charltonbrown.com

Client  
Mr Daniel Ross

Project  
82 Fitzjohns Avenue


Drawing Title  
Existing Elevations

|            |       |         |
|------------|-------|---------|
| Date       | Drawn | Checked |
| 03/08/2020 | IJ    | CP      |

Scale  
1:100 @ A1



Issue Status  
FOR PRE-APP ADVICE REQUEST

|                |                |          |
|----------------|----------------|----------|
| Project Number | Drawing Number | Revision |
| 20003          | A-PL-00-106    | C        |


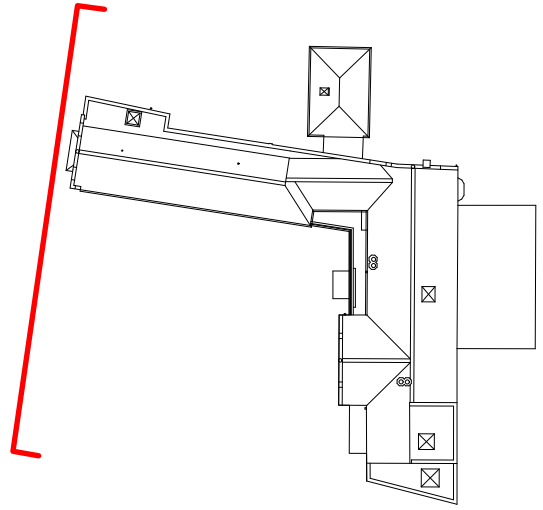




1 Existing Elevation 3

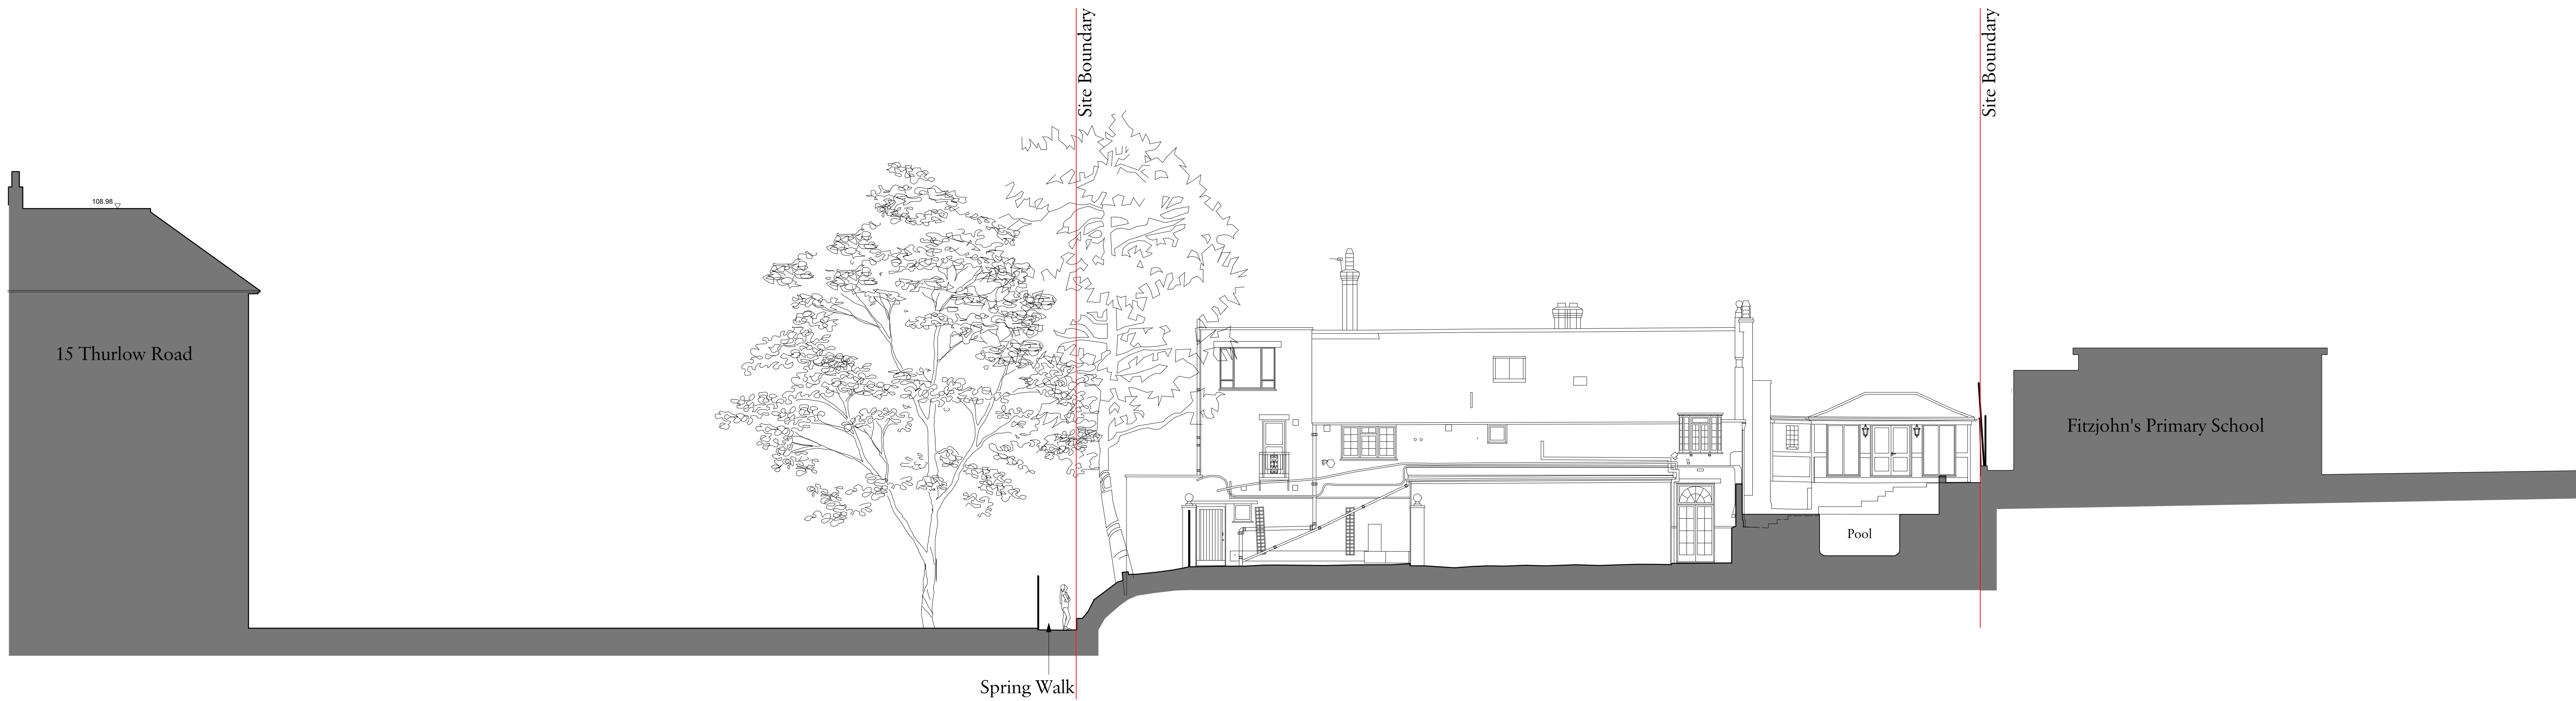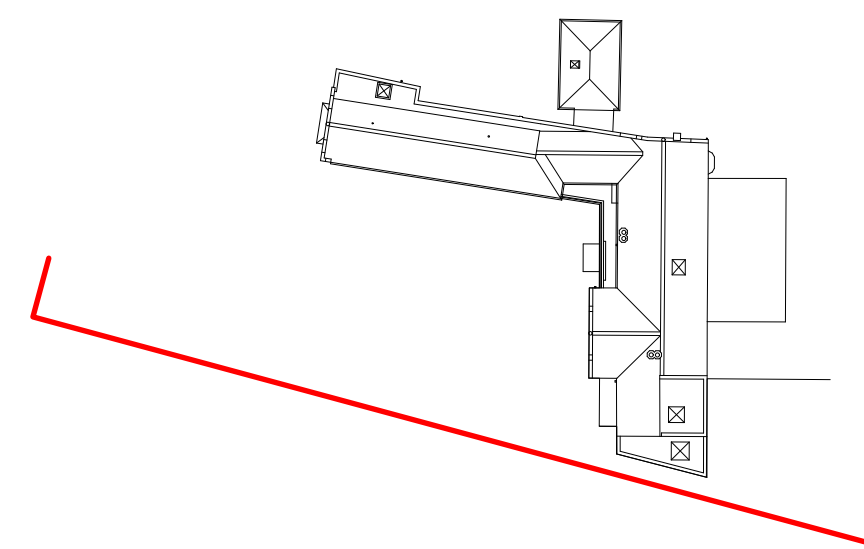

2 Existing Elevation 4

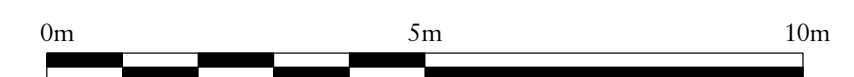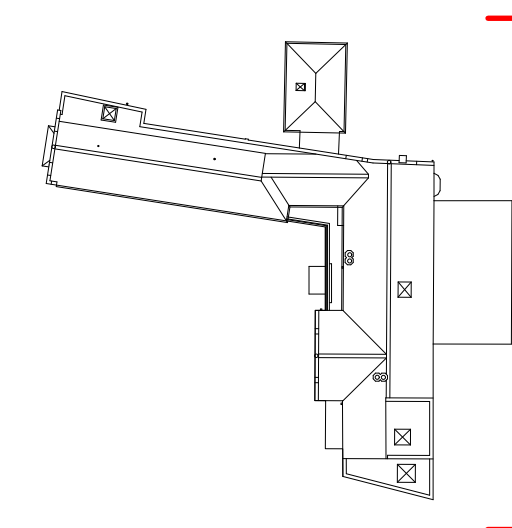

Rev Date Details By

## Charlton Brown Architecture & Interiors

The Belvedere, 2 Back Lane, Hampstead, London, NW3 1HL  
Telephone +44(0)20 7794 1234  
Email office@charltonbrown.com  
Website www.charltonbrown.com

Client  
Mr Daniel Ross

Project  
82 Fitzjohns Avenue

Drawing Title  
Existing Elevations


| Date       | Drawn | Checked |
|------------|-------|---------|
| 03/08/2020 | IJ    | CP      |

Scale  
1:100 @ A1



Issue Status

FOR PRE-APP ADVICE REQUEST

| Project Number | Drawing Number | Revision |
|----------------|----------------|----------|
| 20003          | A-PL-00-107    |          |

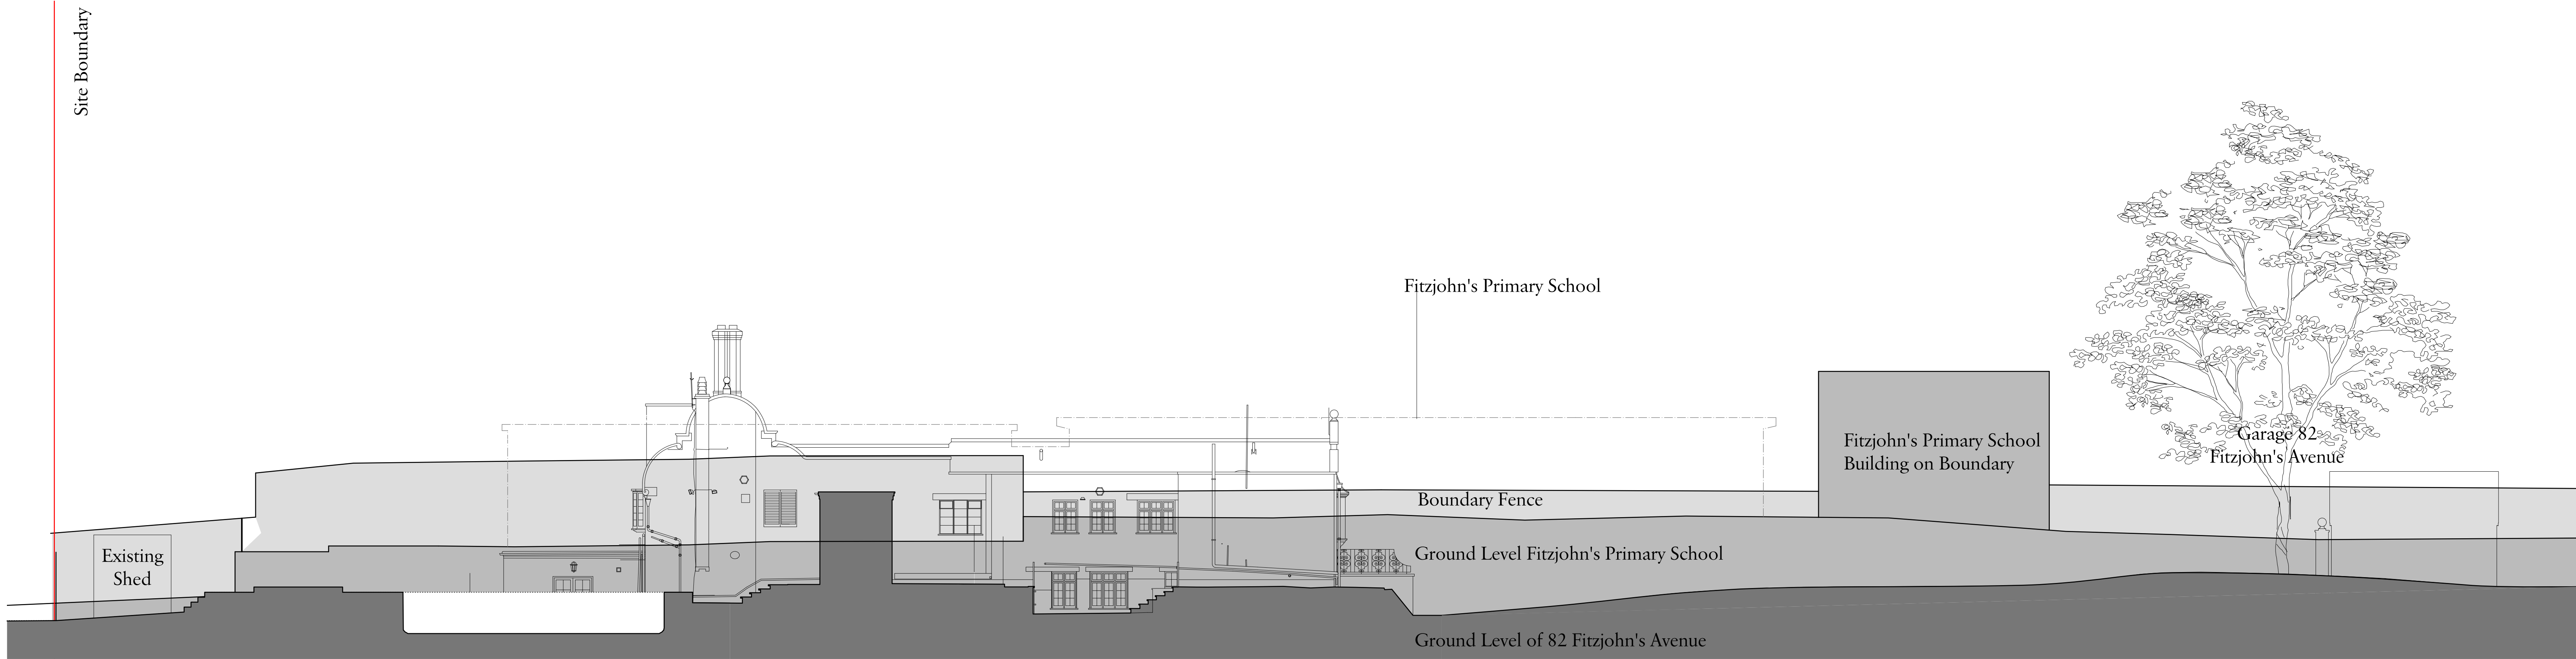

Existing Elevation 5

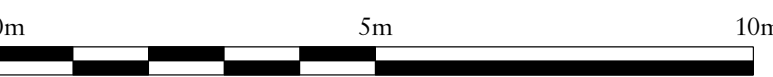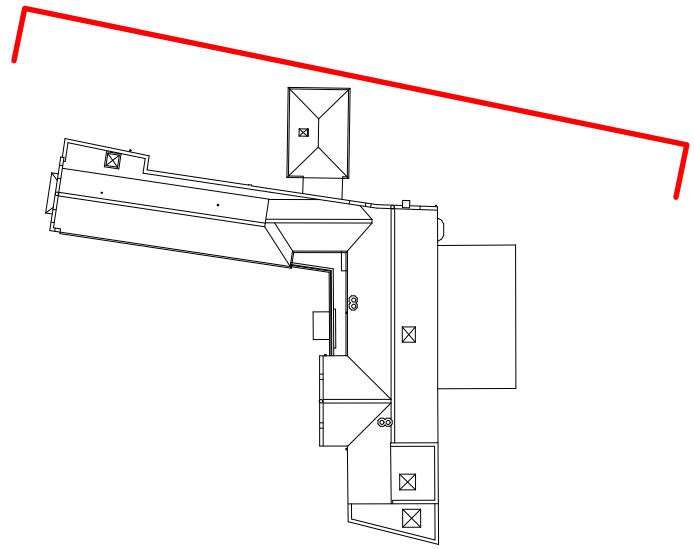

| Rev | Date | Details | By |
|-----|------|---------|----|
|-----|------|---------|----|

Charlton Brown  
Architecture & Interiors

The Belvedere, 2 Back Lane, Hampstead, London, NW3 1HL  
Telephone +44(0)20 7794 1234  
Email office@charltonbrown.com  
Website www.charltonbrown.com

Client  
Mr Daniel Ross

Project  
82 Fitzjohns Avenue

Drawing Title  
Existing Elevations

| Date       | Drawn | Checked |
|------------|-------|---------|
| 03/08/2020 | IJ    | CP      |

Scale  
1:100 @ A1

Issue Status  
FOR PRE-APP ADVICE REQUEST

| Project Number | Drawing Number | Revision |
|----------------|----------------|----------|
| 20003          | A-PL-00-108    |          |